
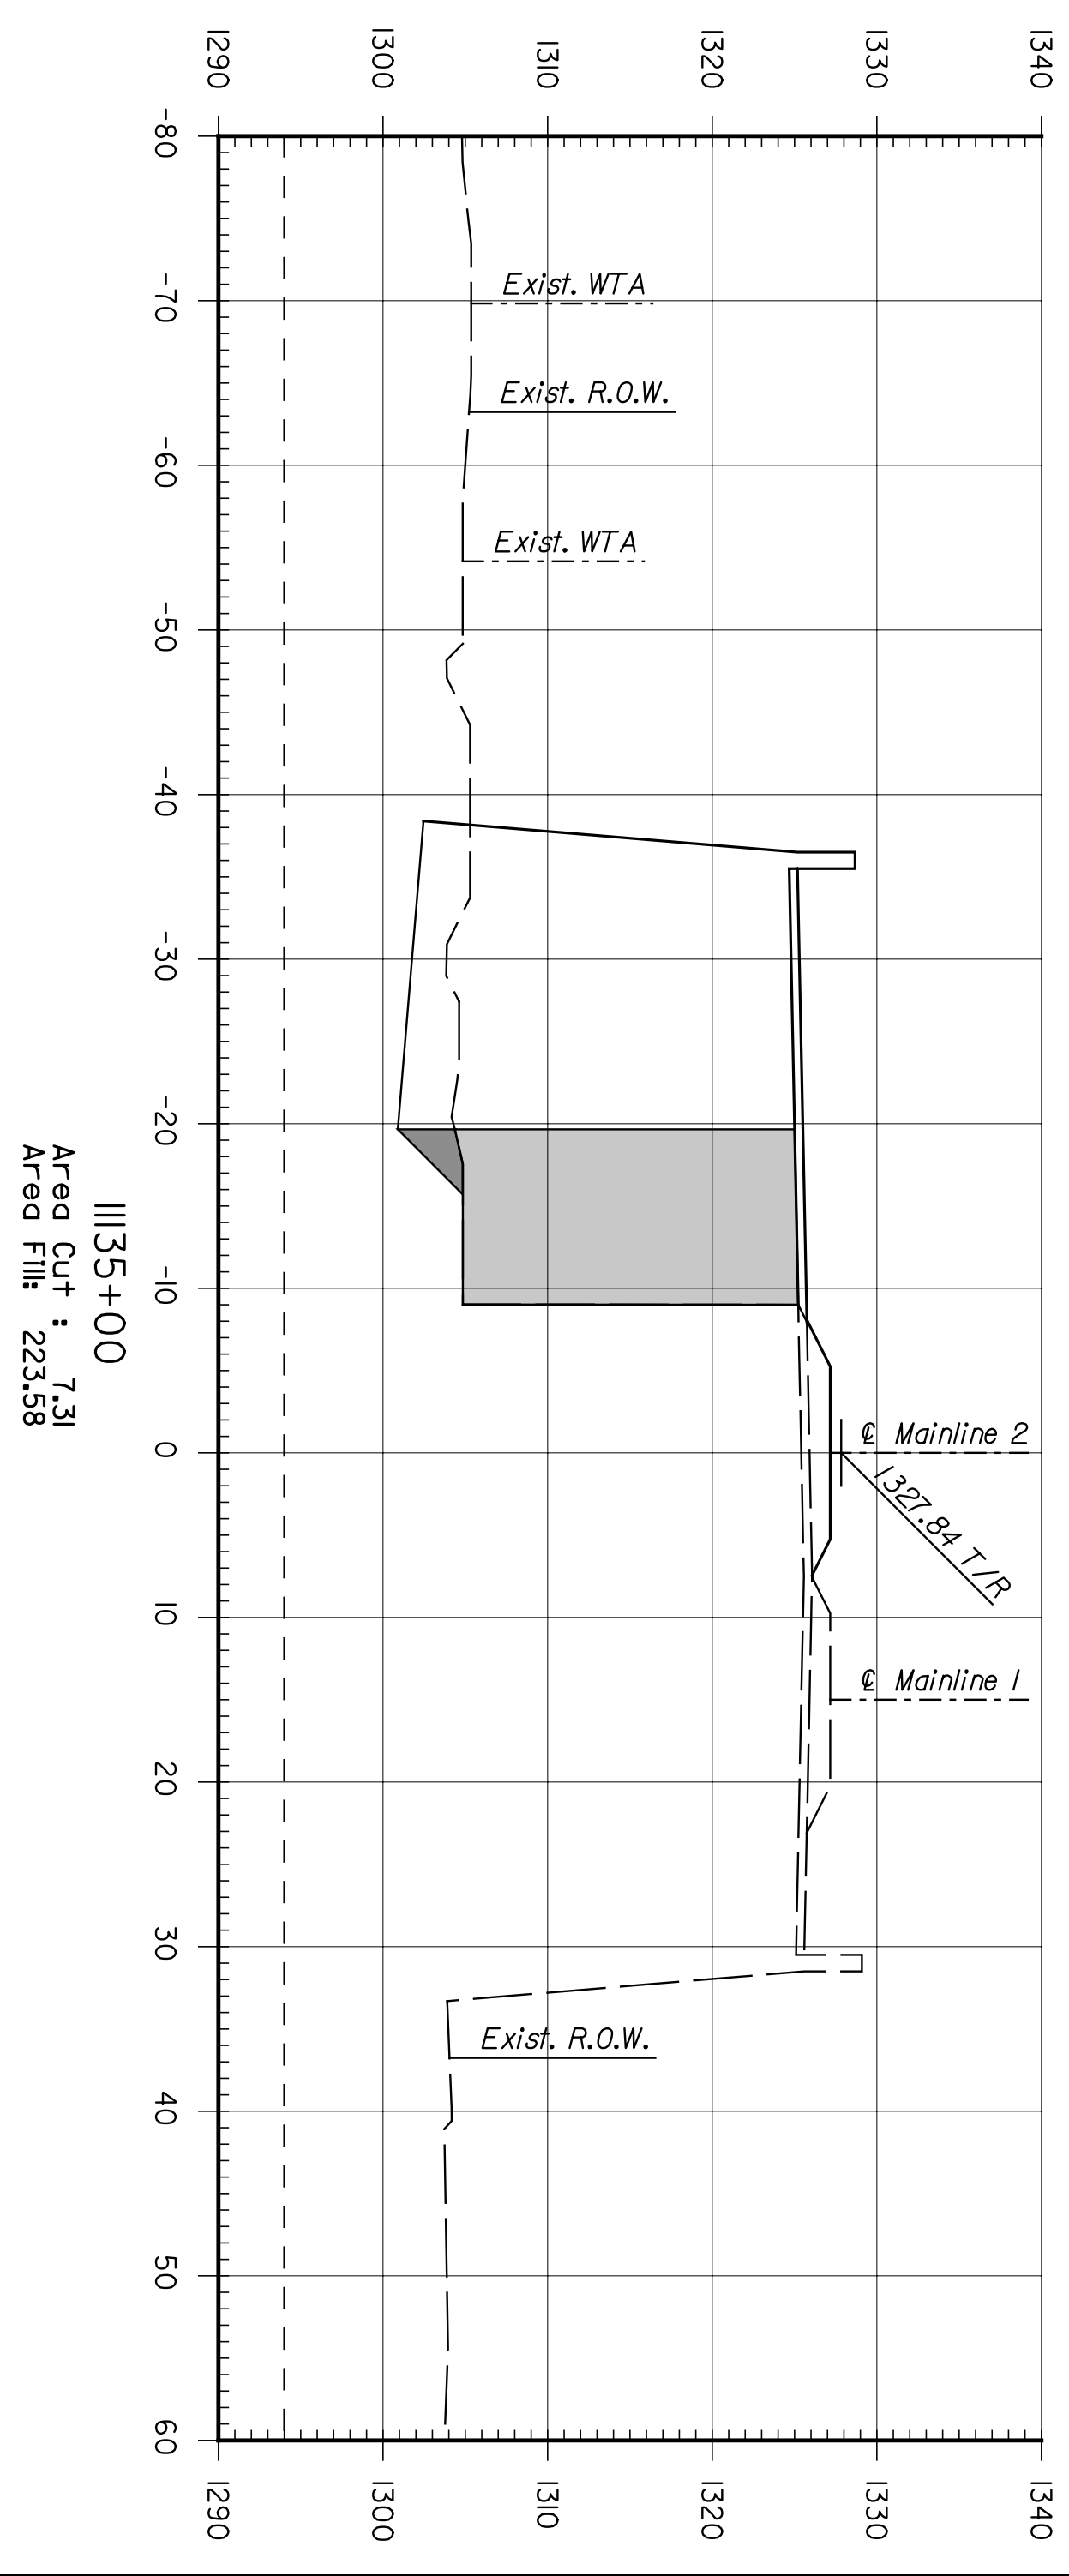
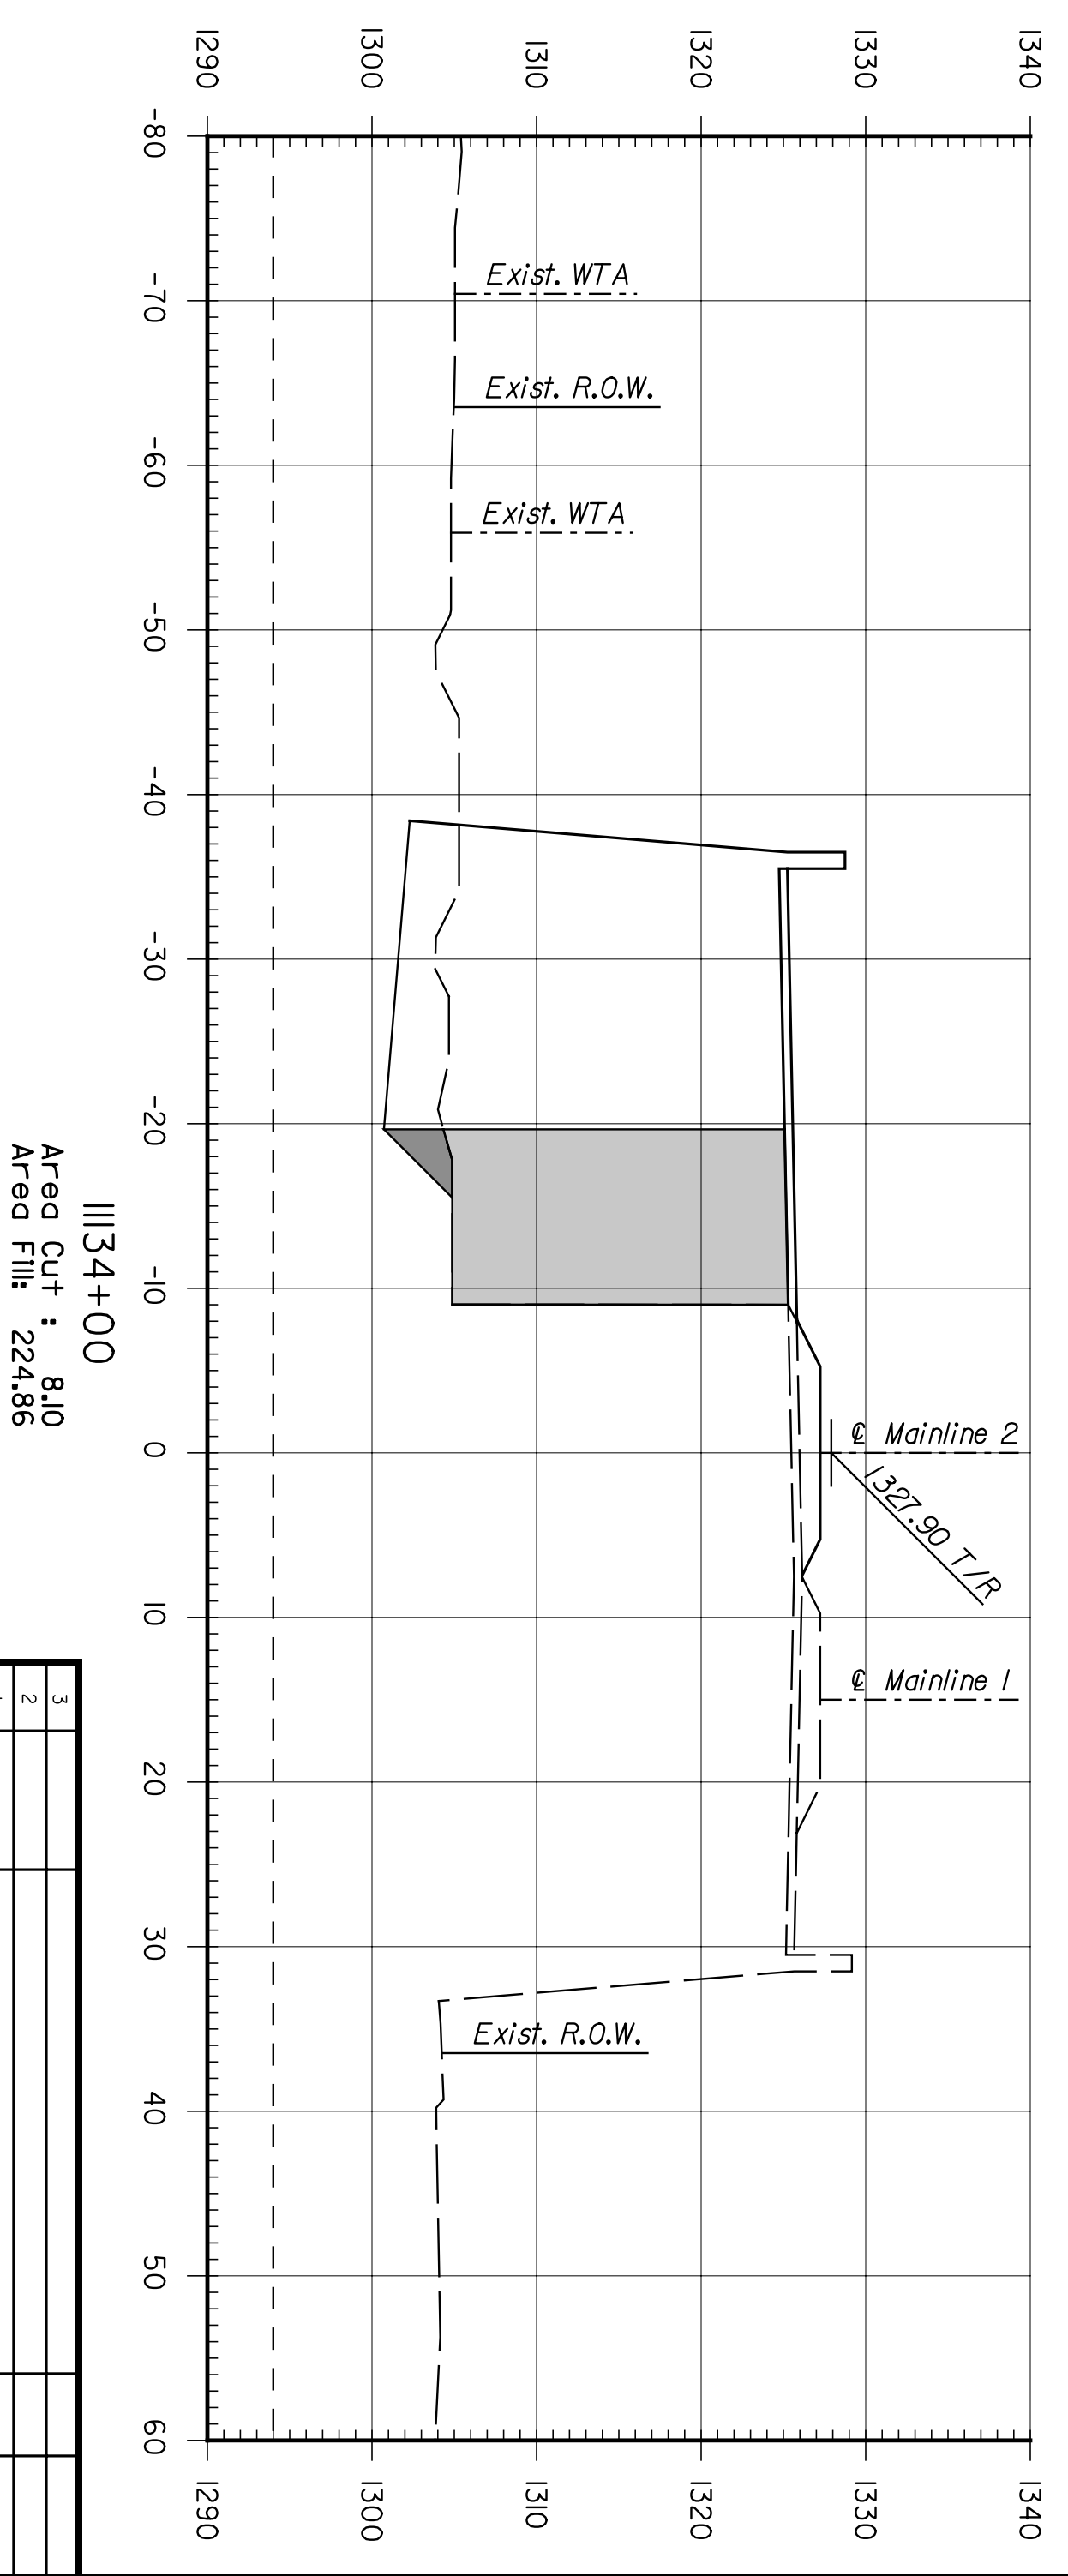
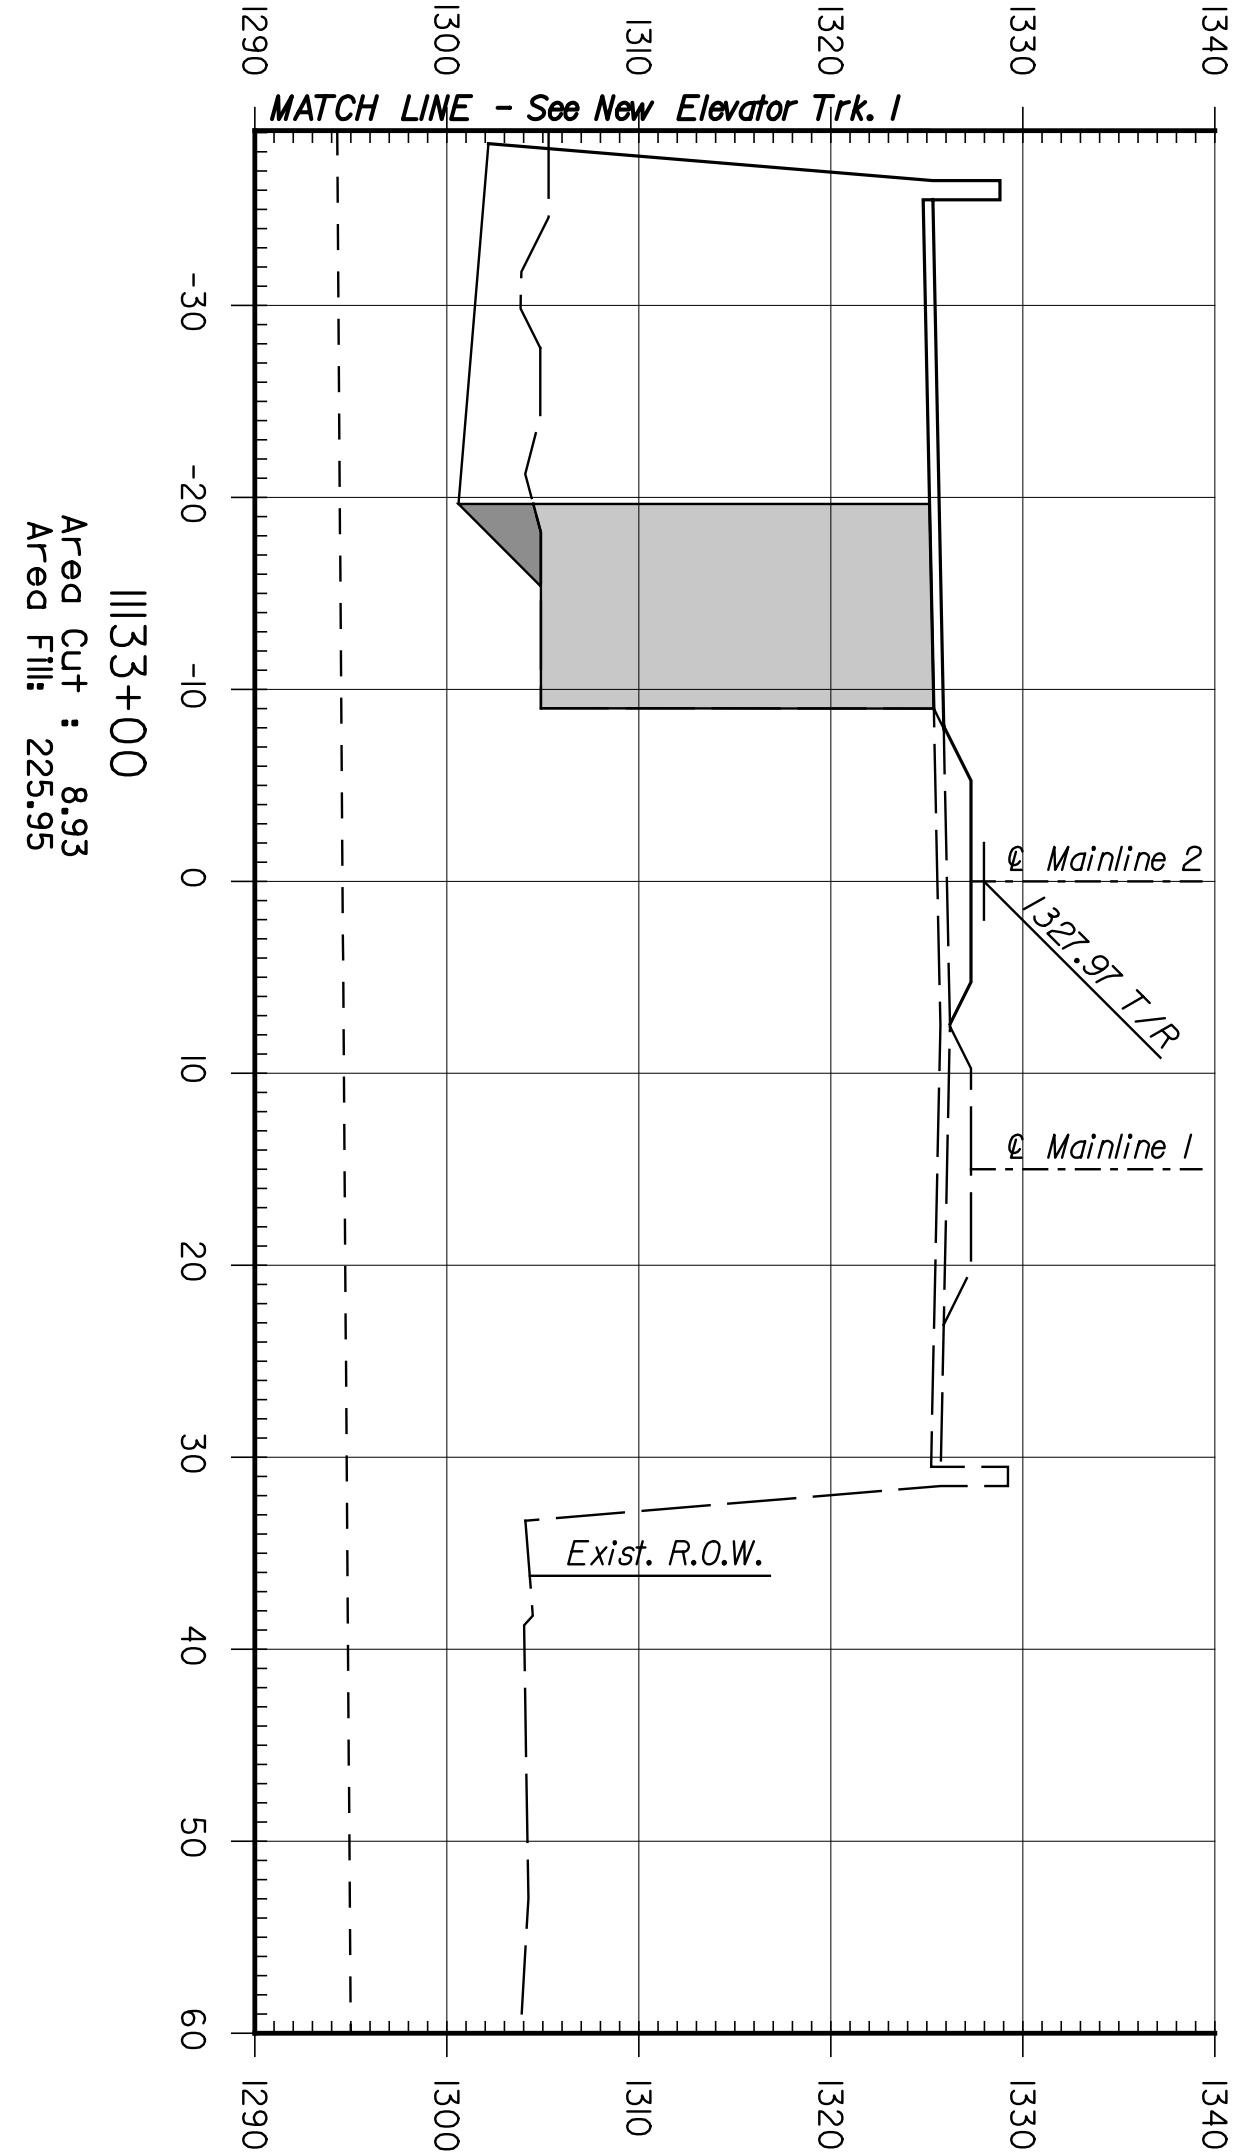


BY	DATE

CNTB
 ARCHITECTS ENGINEERS PLANNERS

This sheet designed by:

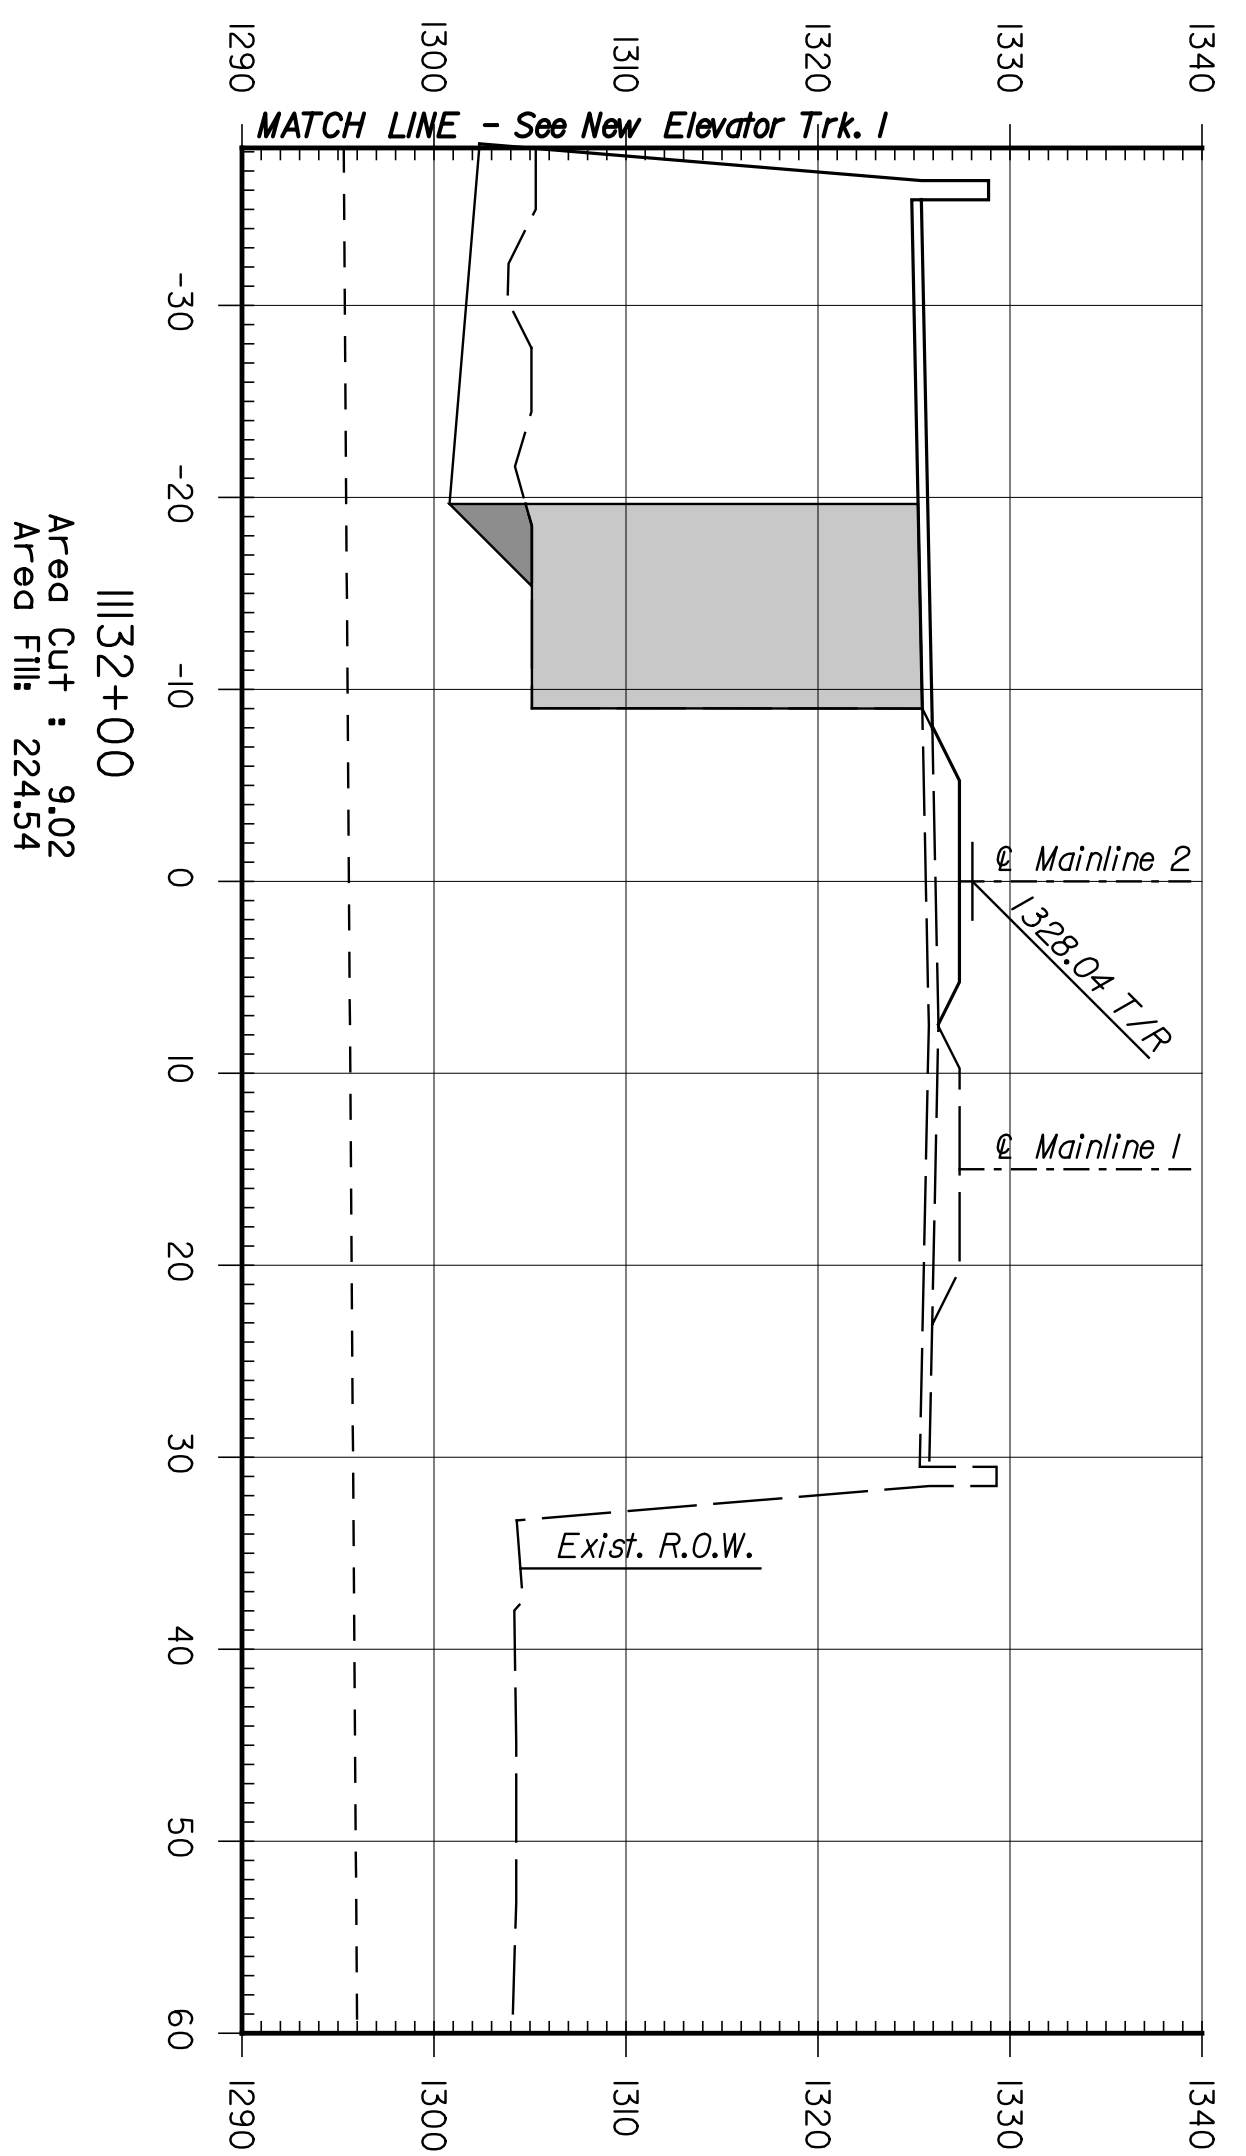

STATE	PROJECT NO.	YEAR	SHEET NO.	TOTAL SHEETS
KANSAS	472-84071	2005	R9.2	

SHEET NO.	OF	SCALE	DESIGNED BY	DATE	APP'D.	TRACED BY	DATE
1	3	DETAILED	RSB				
2	3	DETAILED	RSB				
3	3	DETAILED	RSB				

NO.	DATE	REVISIONS	BY	APP'D.

CITY OF WICHITA
WICHITA CENTRAL CORRIDOR
PHASE 4 - TRACK WORK
MAINLINE
CROSS SECTIONS

DESIGNED BY	SCALE	APP'D.	TRACED BY
RSB	DETAILED		