
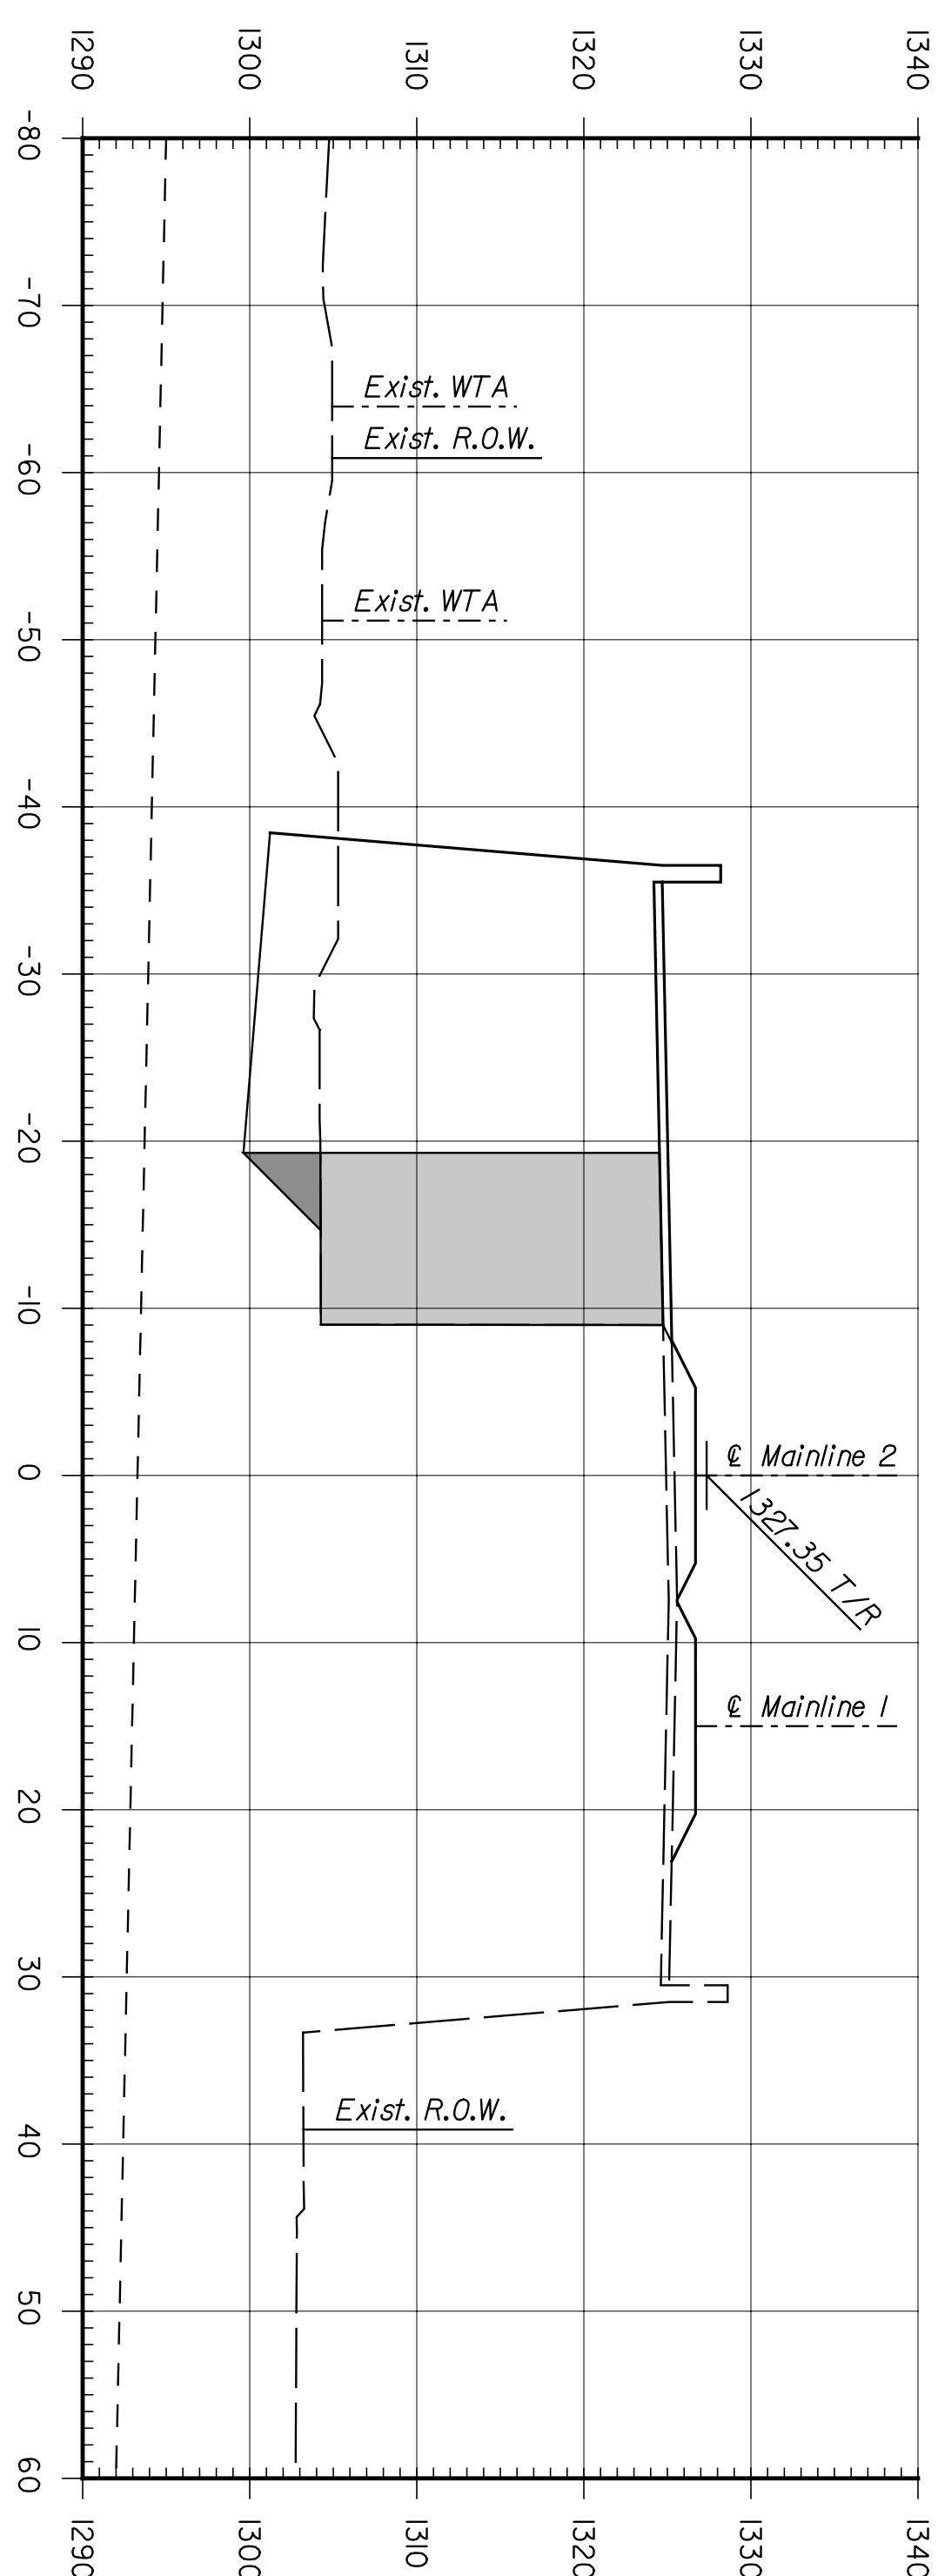
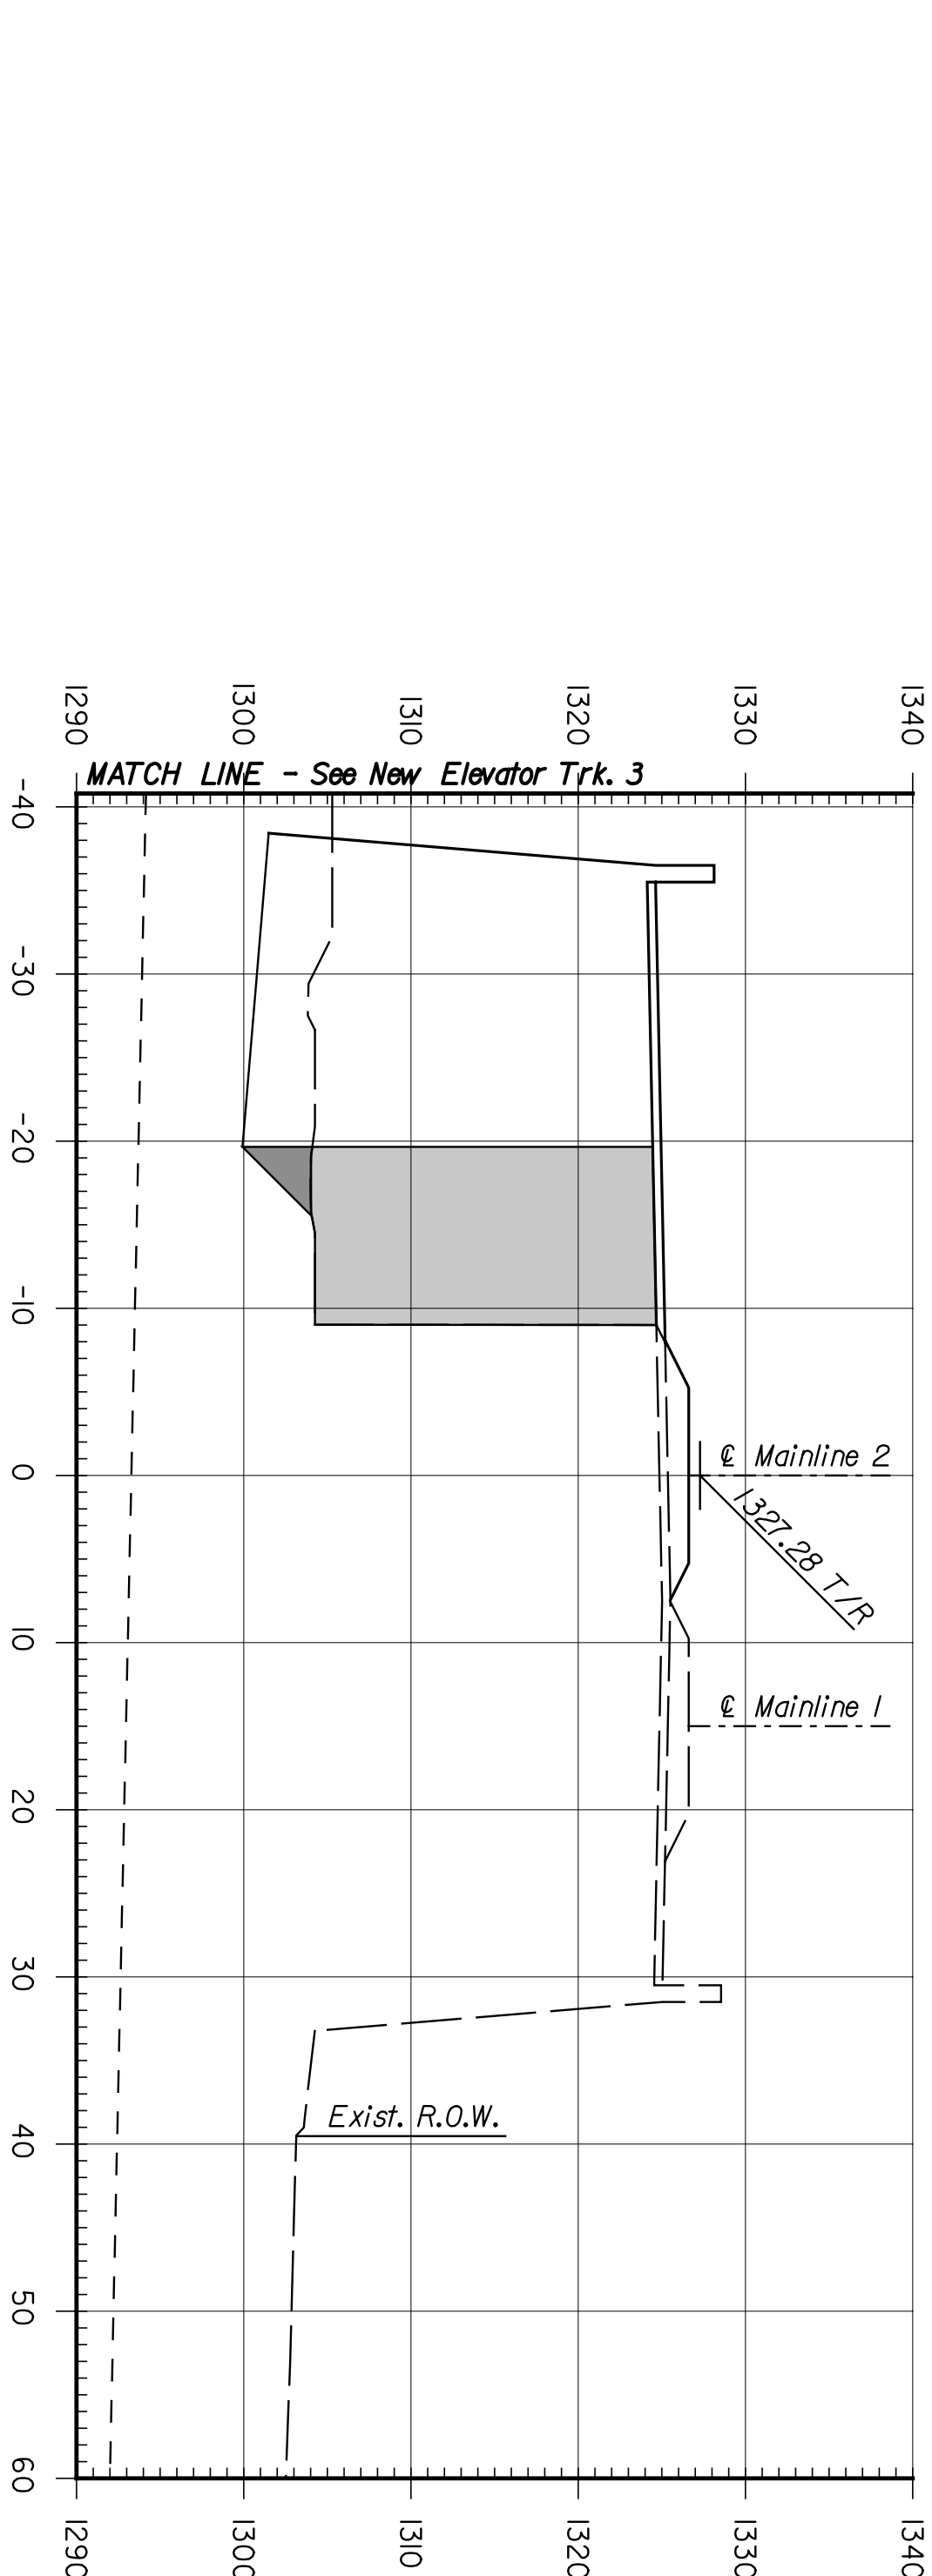
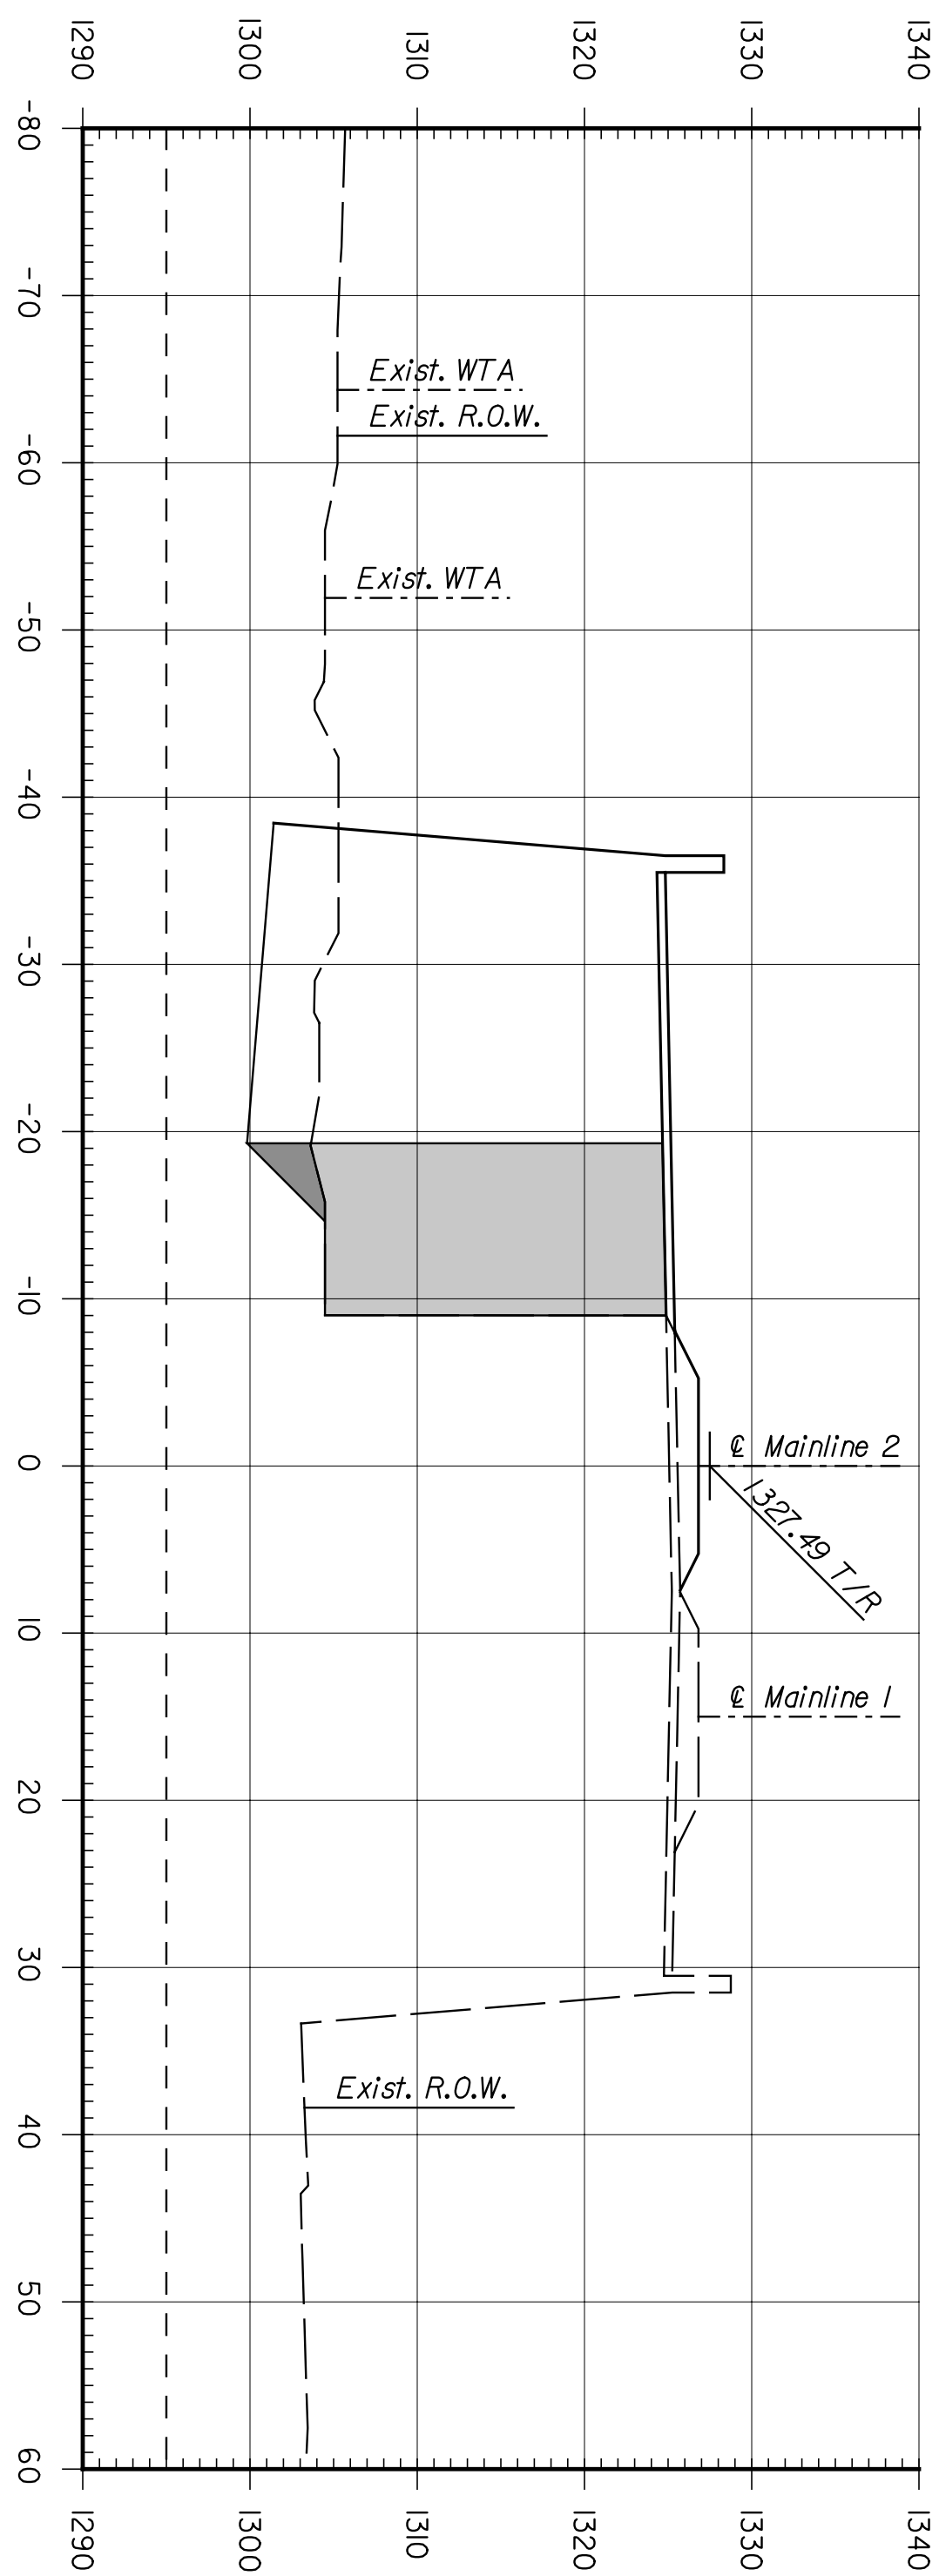


BY	DATE

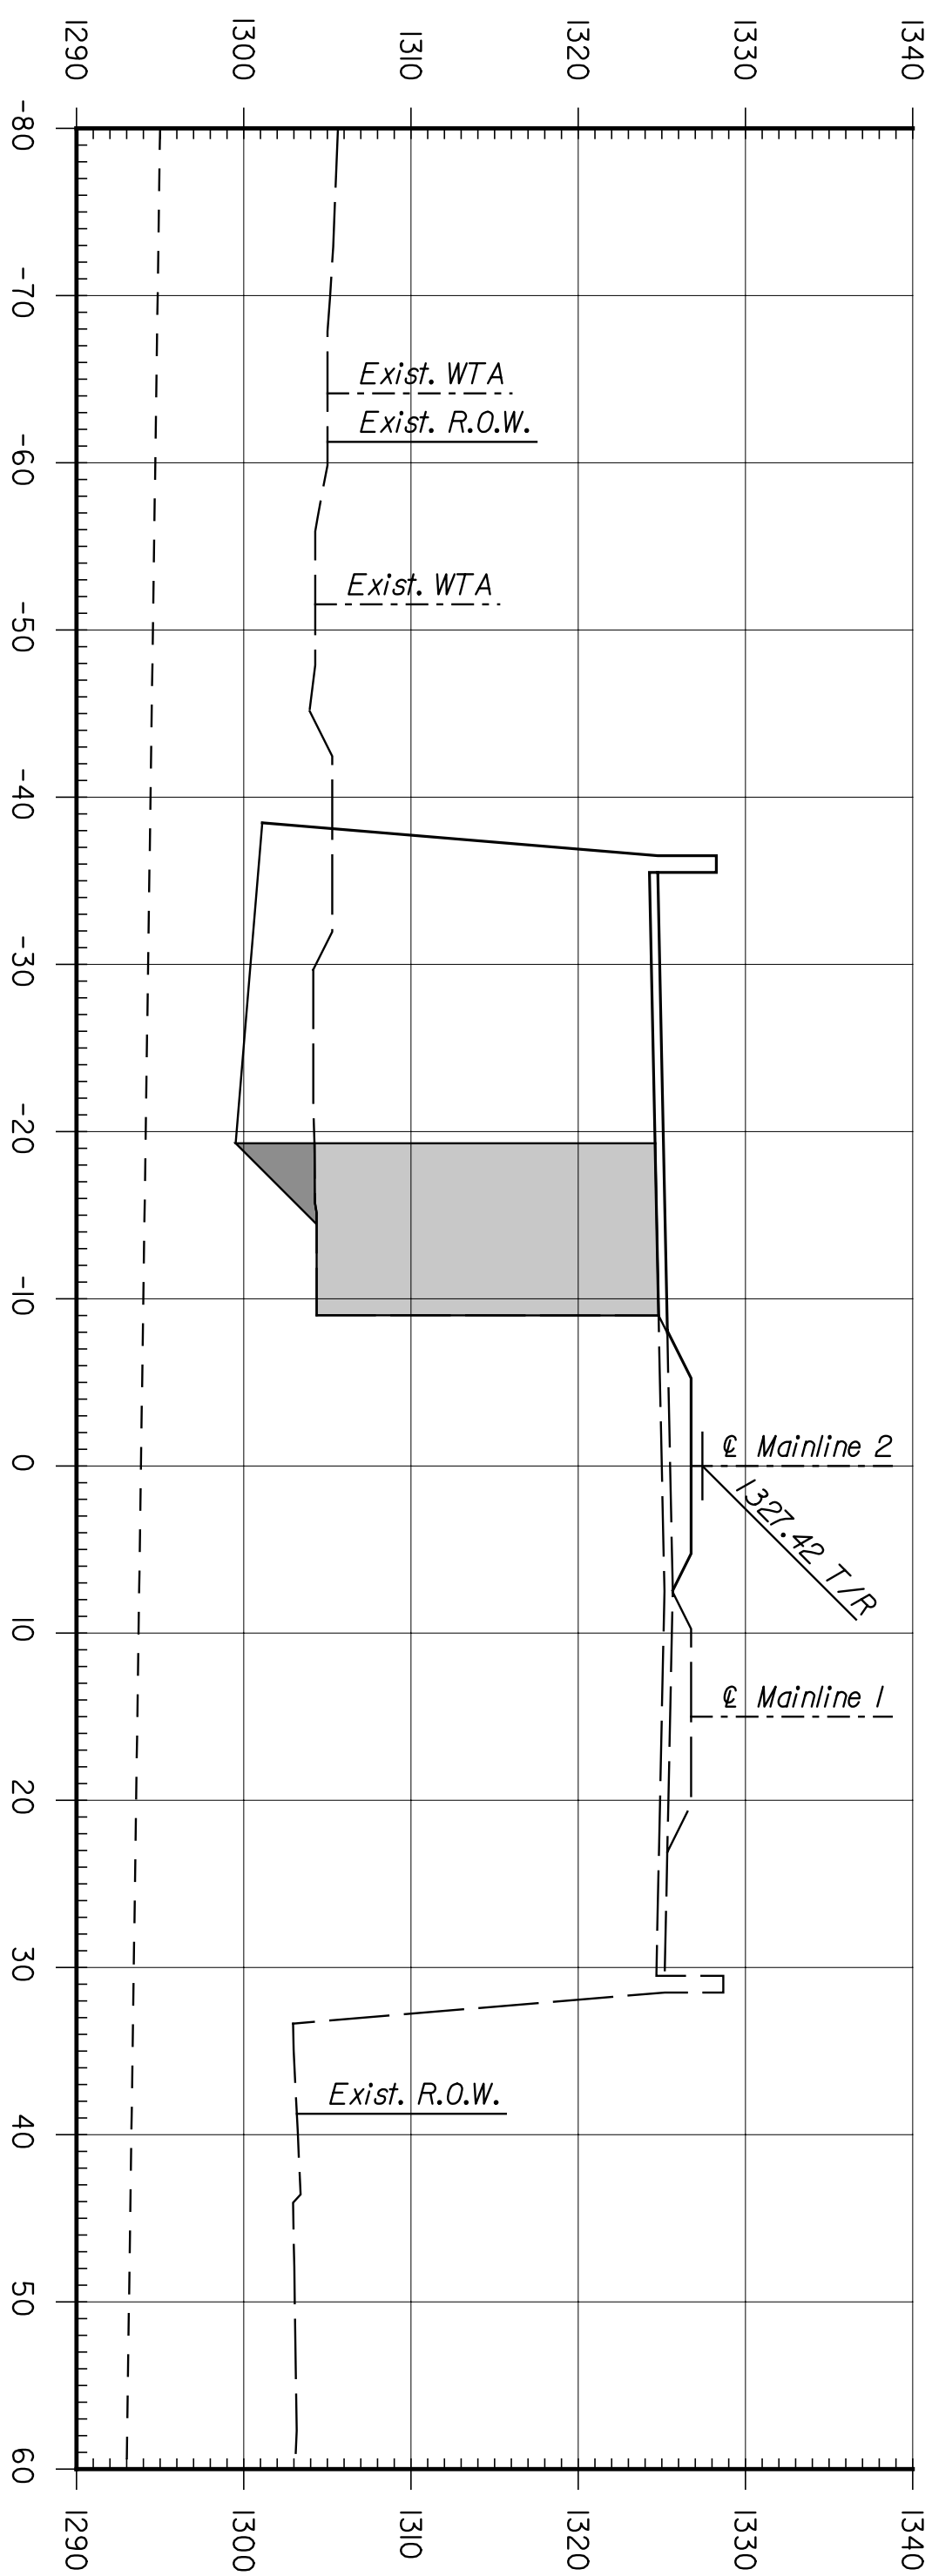

CNTB
 ARCHITECTS ENGINEERS PLANNERS

This sheet designed by:

NO.	DATE	REVISIONS	BY	APPD.
3				
2				
1				

CITY OF WICHITA
WICHITA CENTRAL CORRIDOR
PHASE 4 - TRACK WORK
MAINLINE
CROSS SECTIONS

SHEET NO.	OF	SCALE	DESIGNED BY	SCALE	APPD.	TRACED BY

STATE	PROJECT NO.	YEAR	SHEET NO.	TOTAL SHEETS
KANSAS	472-84071	2005	R9.4	