

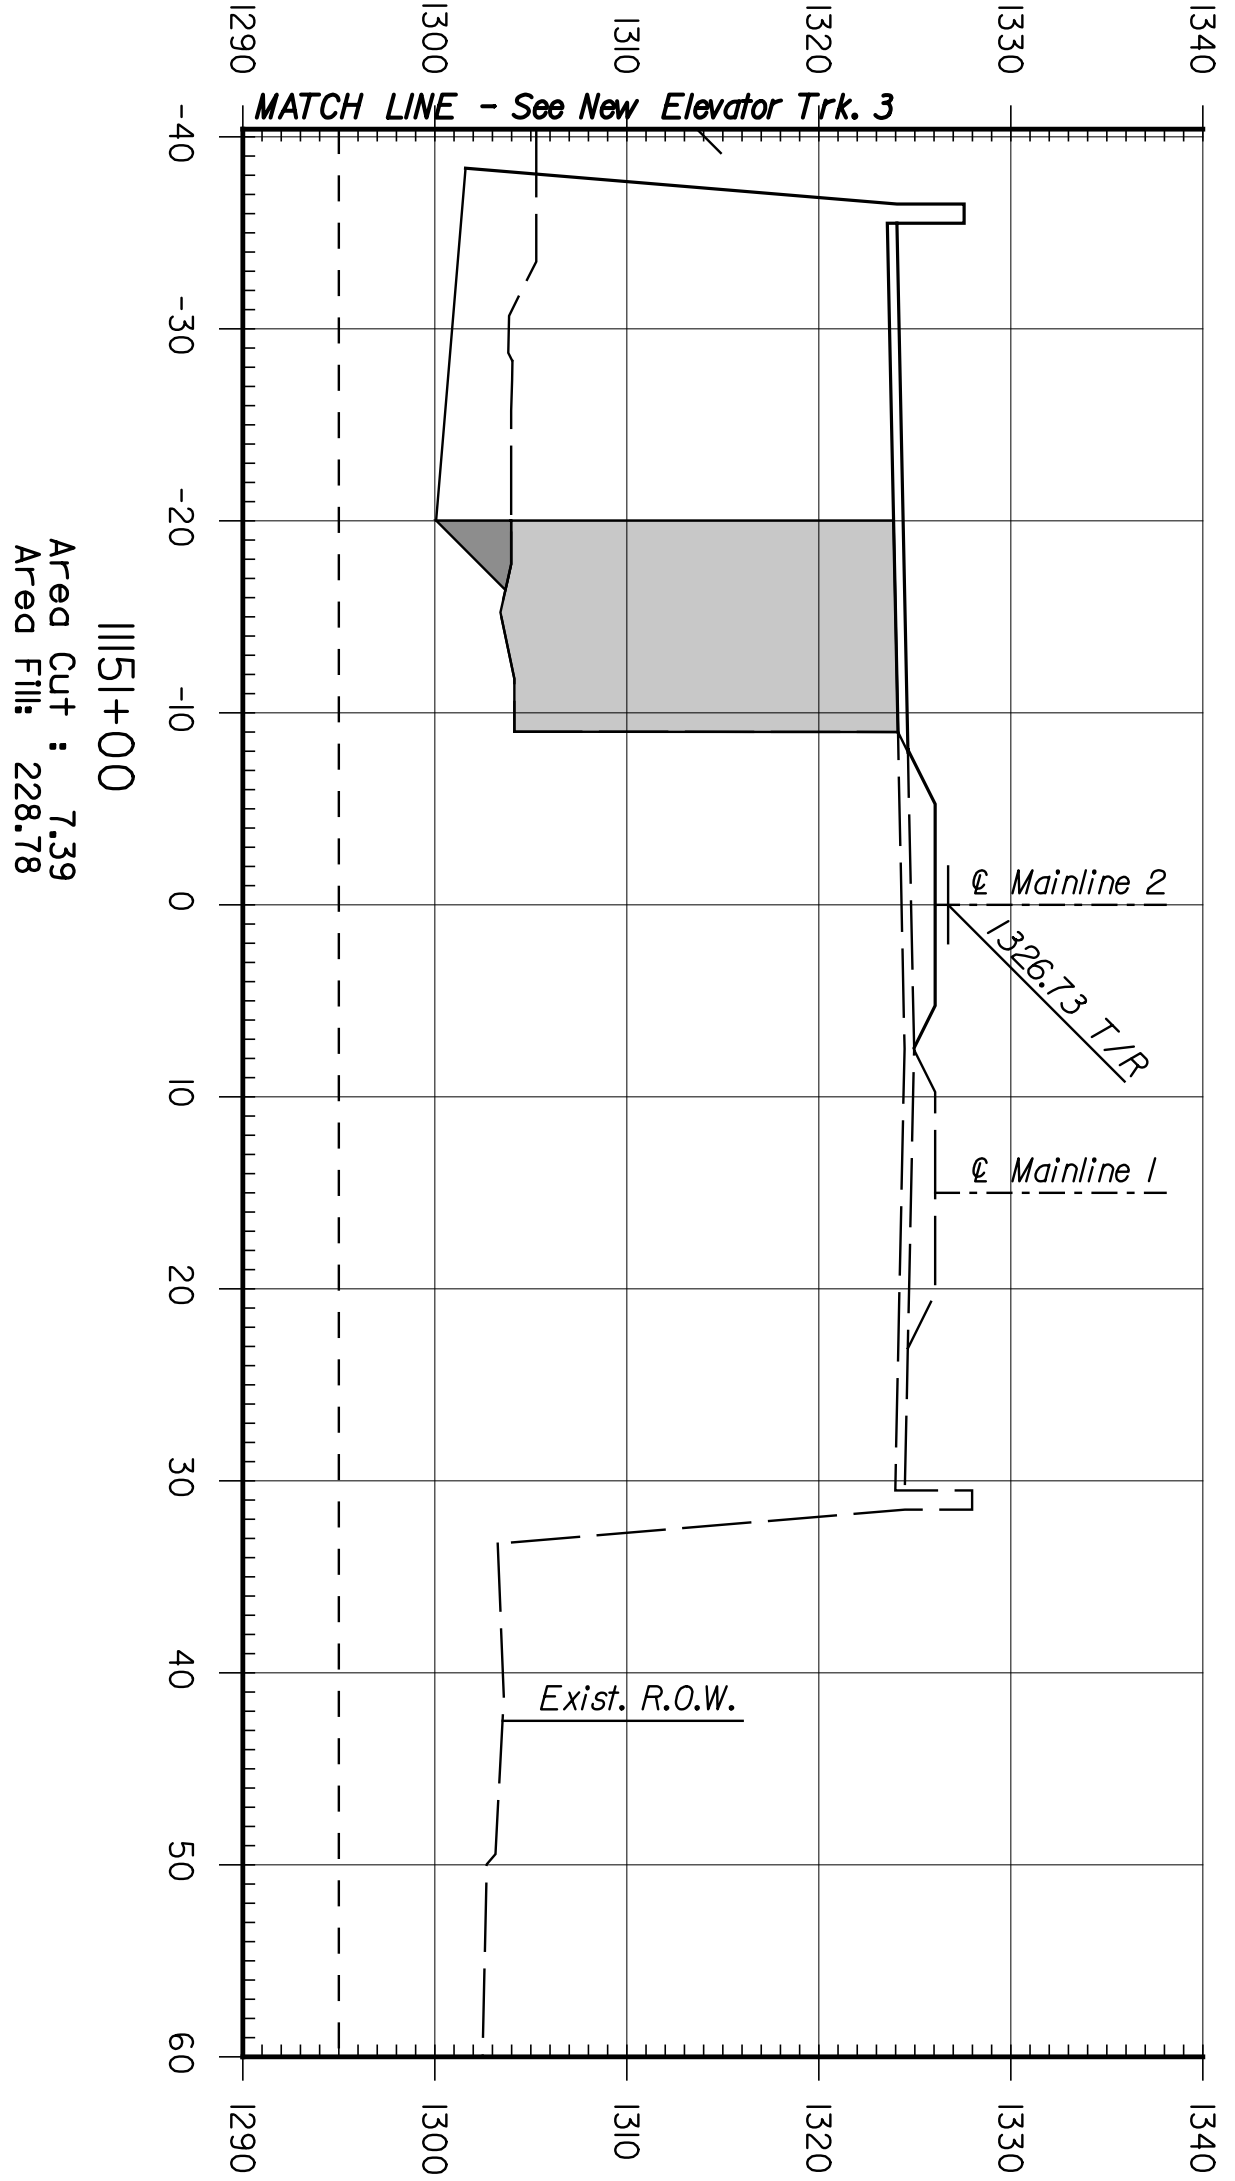
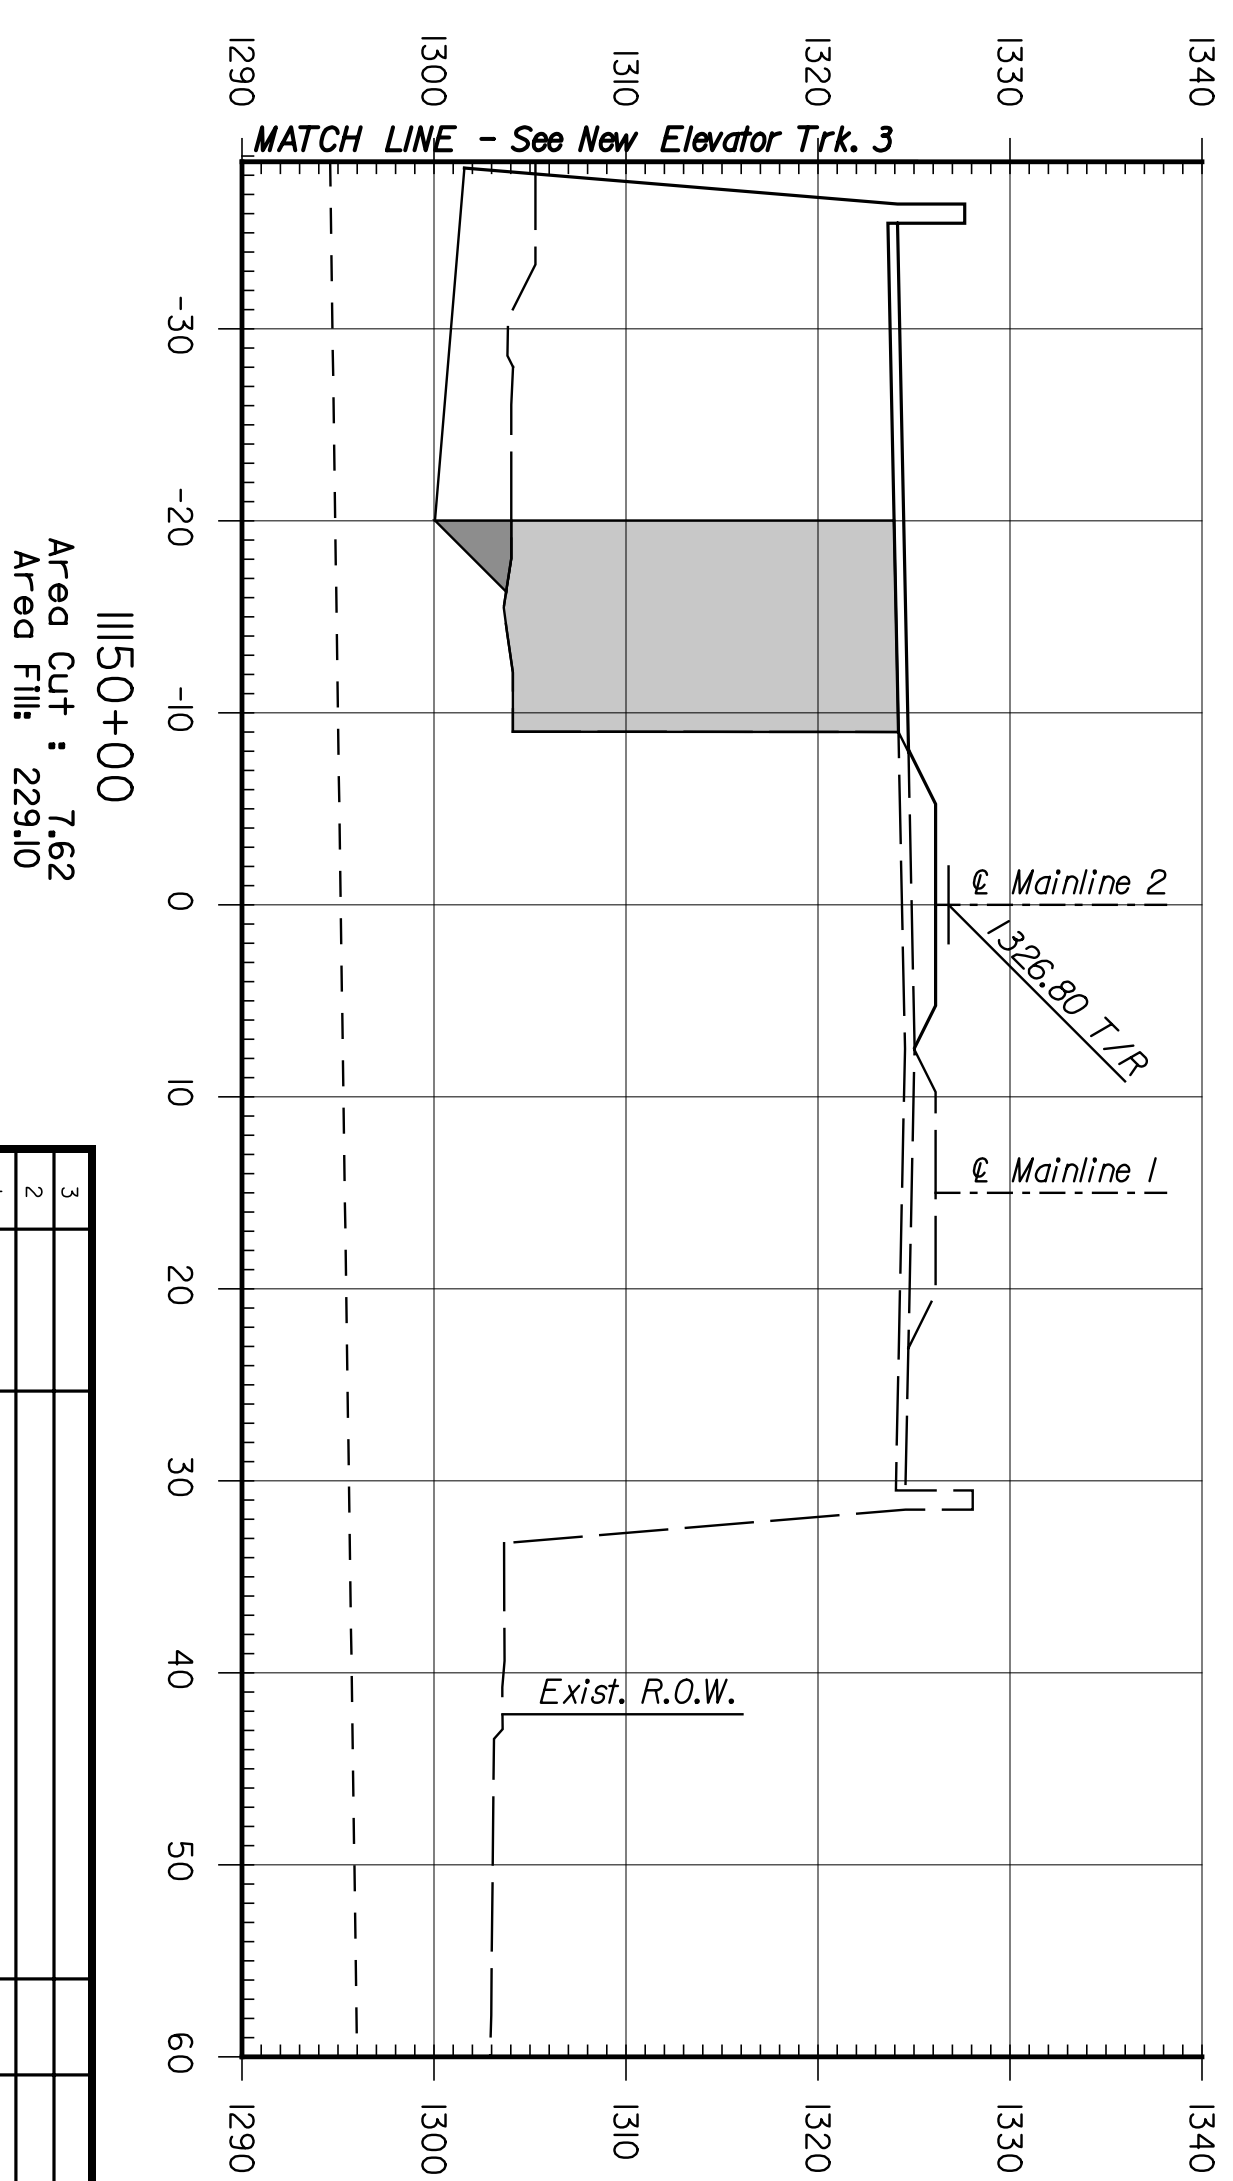


BY	DATE

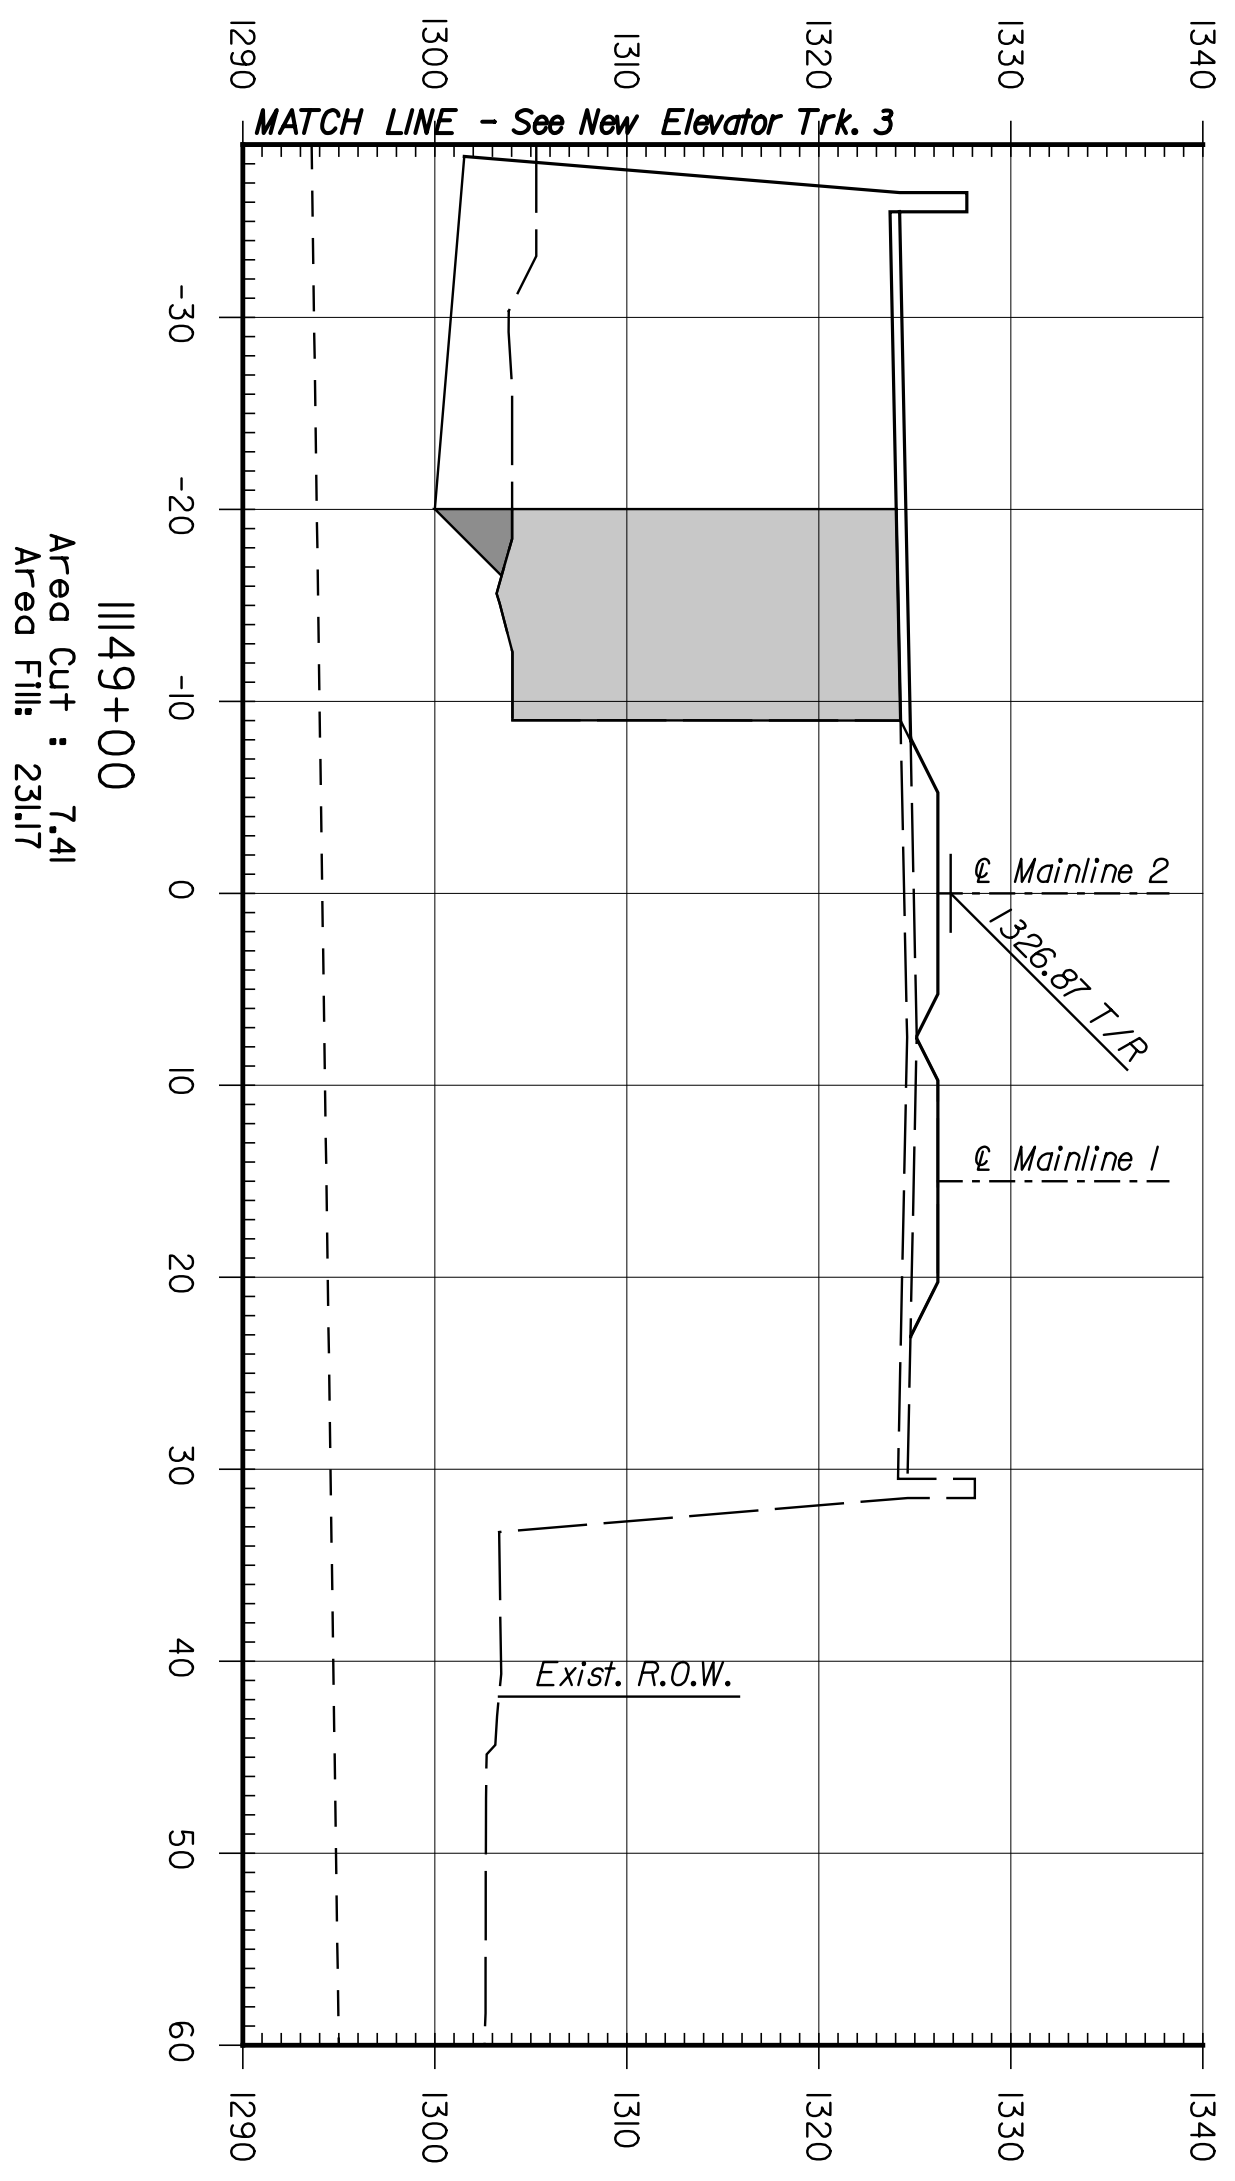

ARCHITECTS ENGINEERS PLANNERS

This sheet designed by:

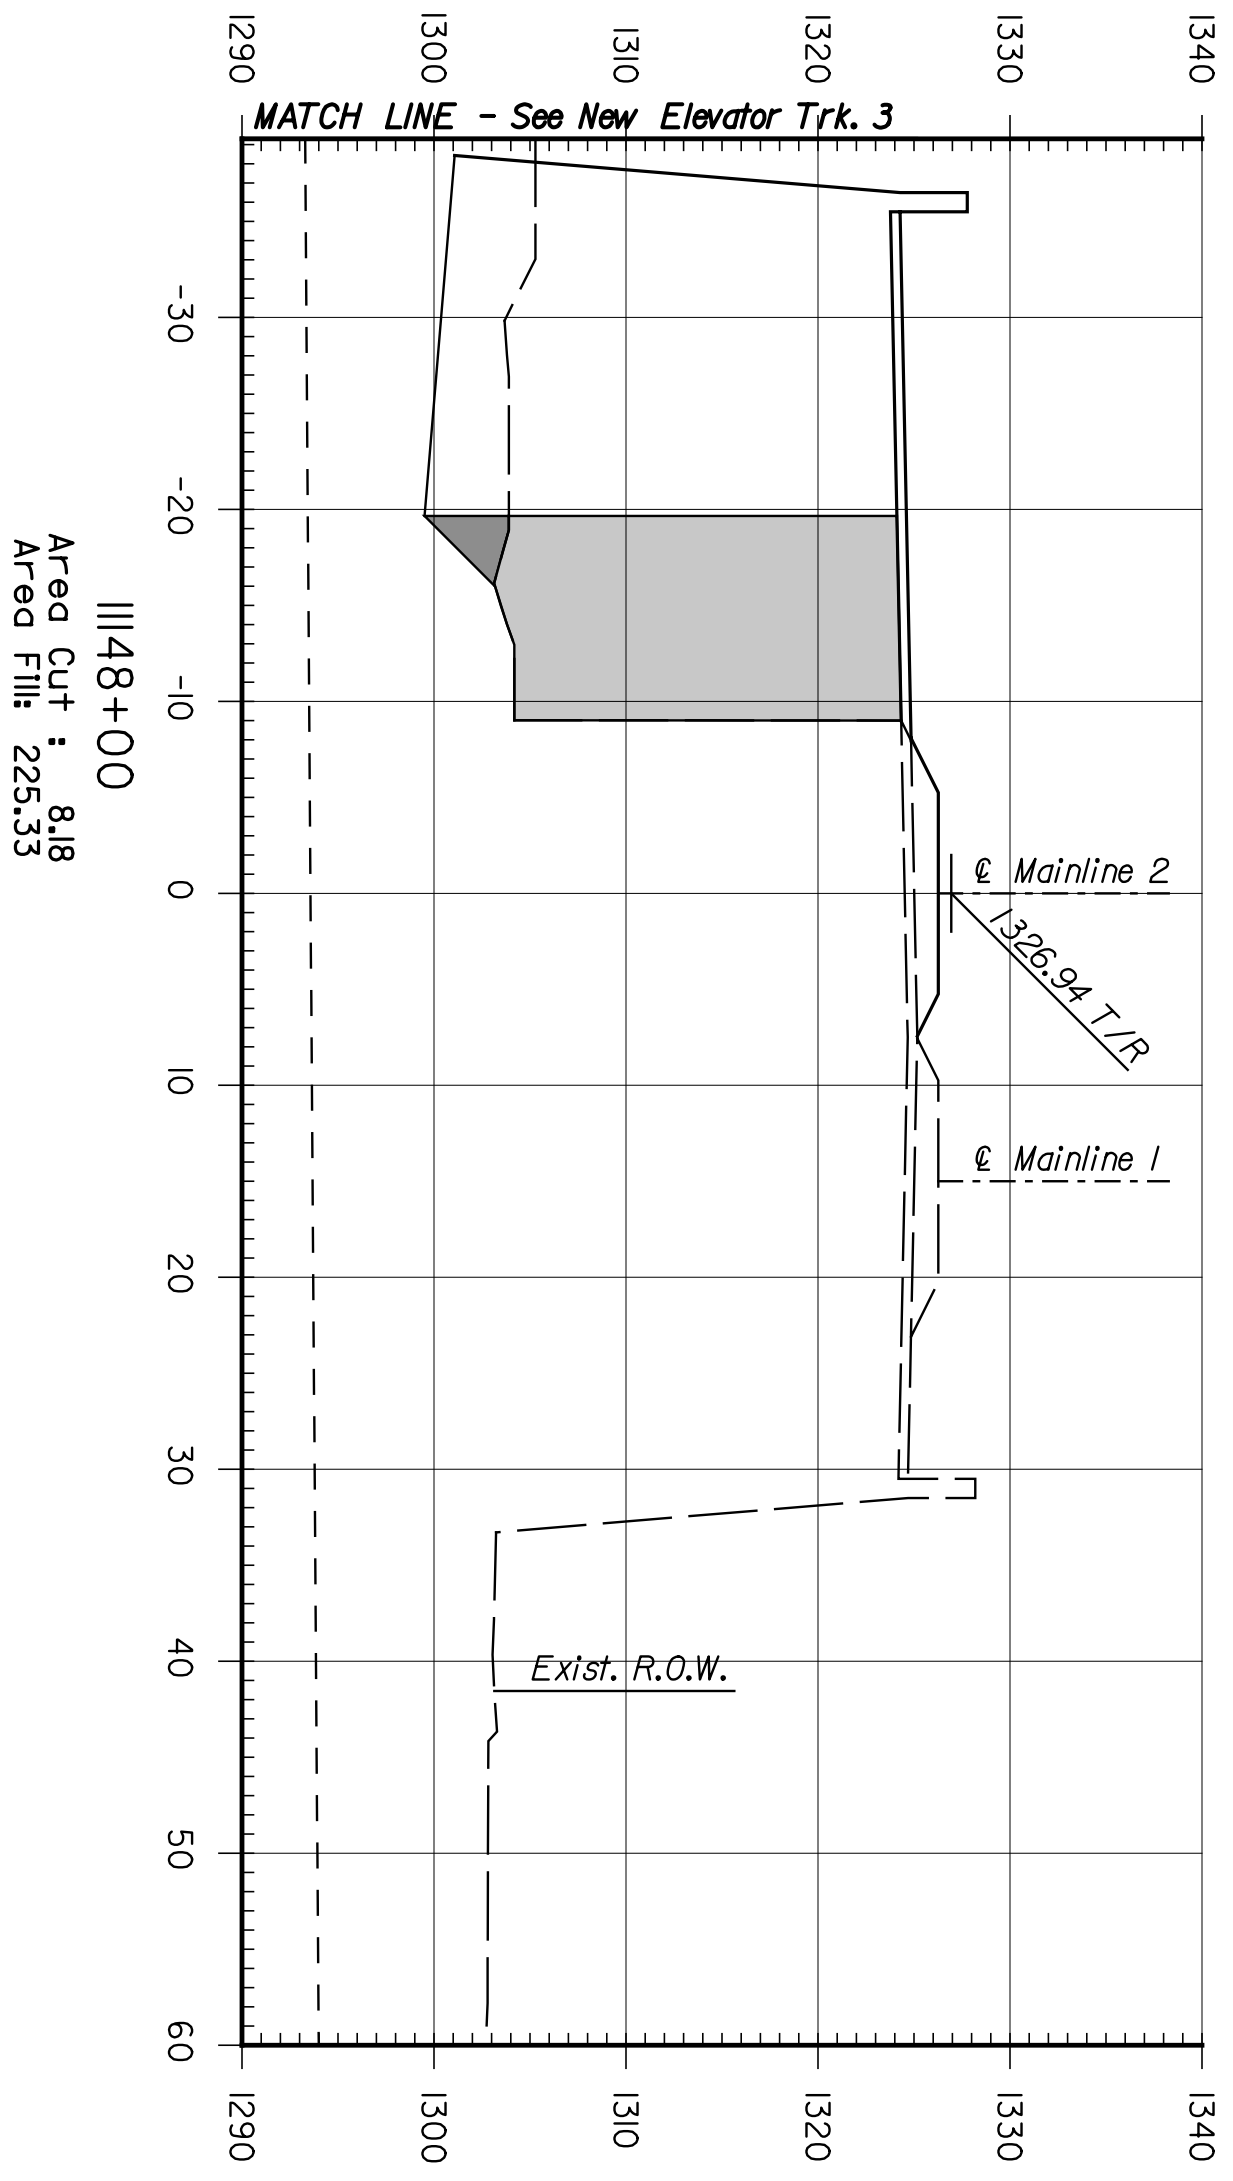

STATE	PROJECT NO.	YEAR	SHEET NO.	TOTAL SHEETS
KANSAS	472-84071	2005	R9.6	

CITY OF WICHITA				
WICHITA CENTRAL CORRIDOR				
PHASE 4 - TRACK WORK				
MAINLINE				
CROSS SECTIONS				
SHEET NO.	OF	SCALE	APPD.	TRACED
DESIGNED	REP	DETAILED	JDS	QUANTITIES
DESIGN CR.	RSB	DETAIL CR.	REP	QUANT.
REVISIONS		BY	APPD.	
NO.	DATE			
3				
2				
1				