
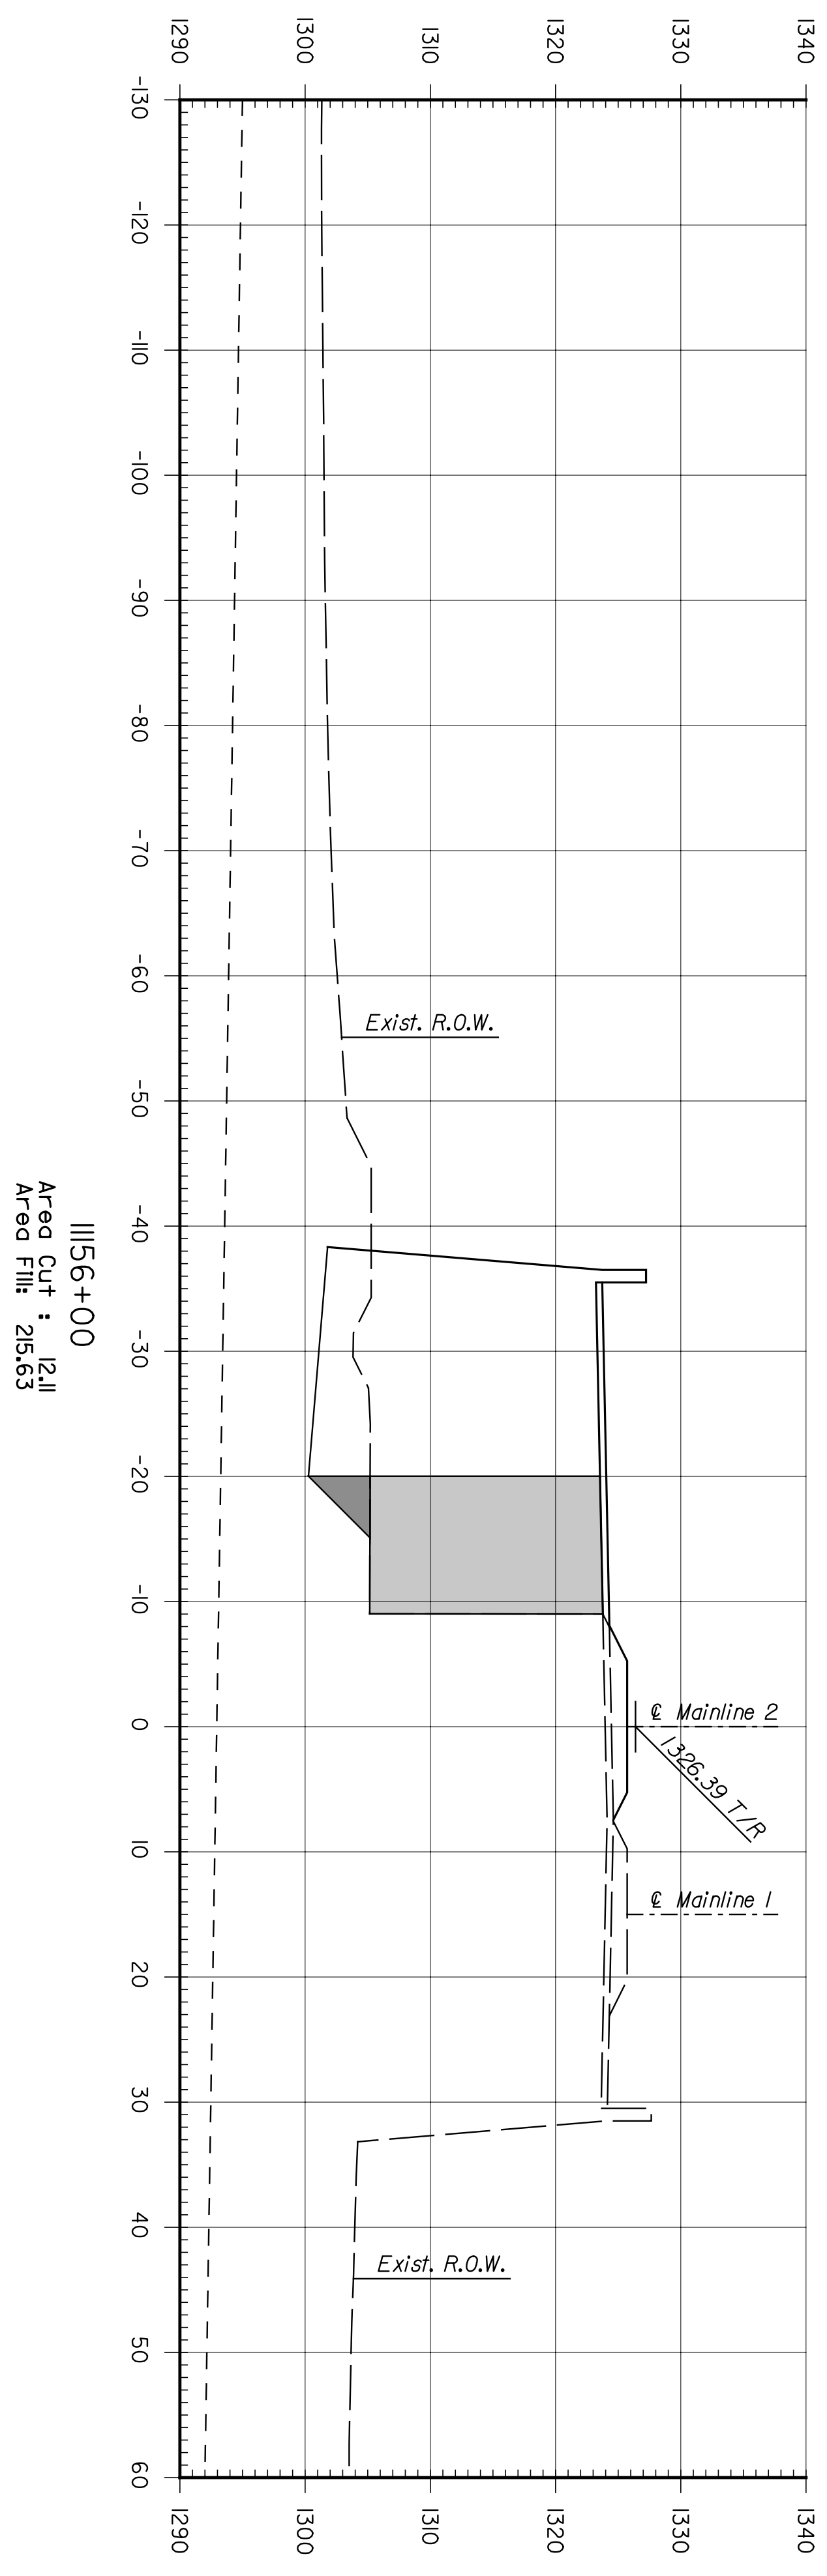


BY	DATE

ENTB
 ARCHITECTS ENGINEERS PLANNERS

This sheet designed by:

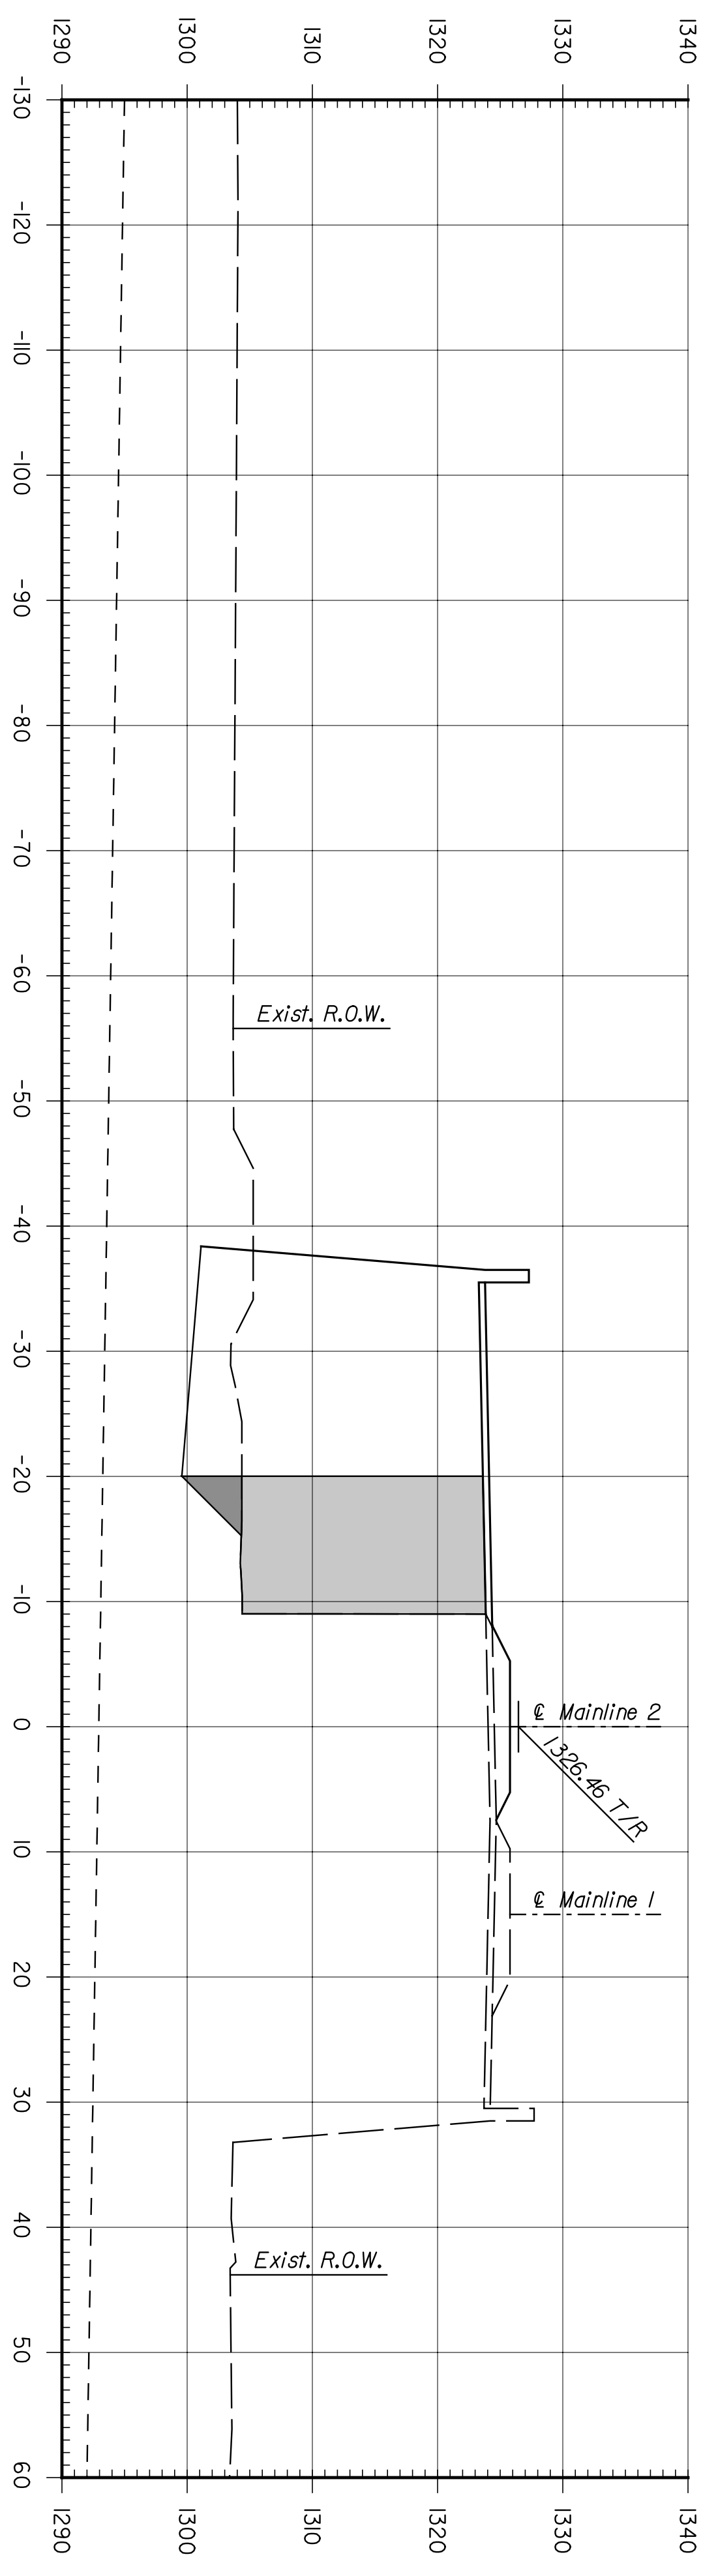

STATE	PROJECT NO.	YEAR	SHEET NO.	TOTAL SHEETS
KANSAS	472-84071	2005	R9.8	

SHEET NO.	DATE	REVISIONS	BY	APP'D.
3				
2				
1				

CITY OF WICHITA
WICHITA CENTRAL CORRIDOR
PHASE 4 - TRACK WORK
CROSS SECTIONS

DESIGNED	SCALE	APP'D.	TRACED
REP. RSB	DETAILED	JDS	QUANTITIES
DESIGN CR.	RSB	DETAIL CR.	REP.