
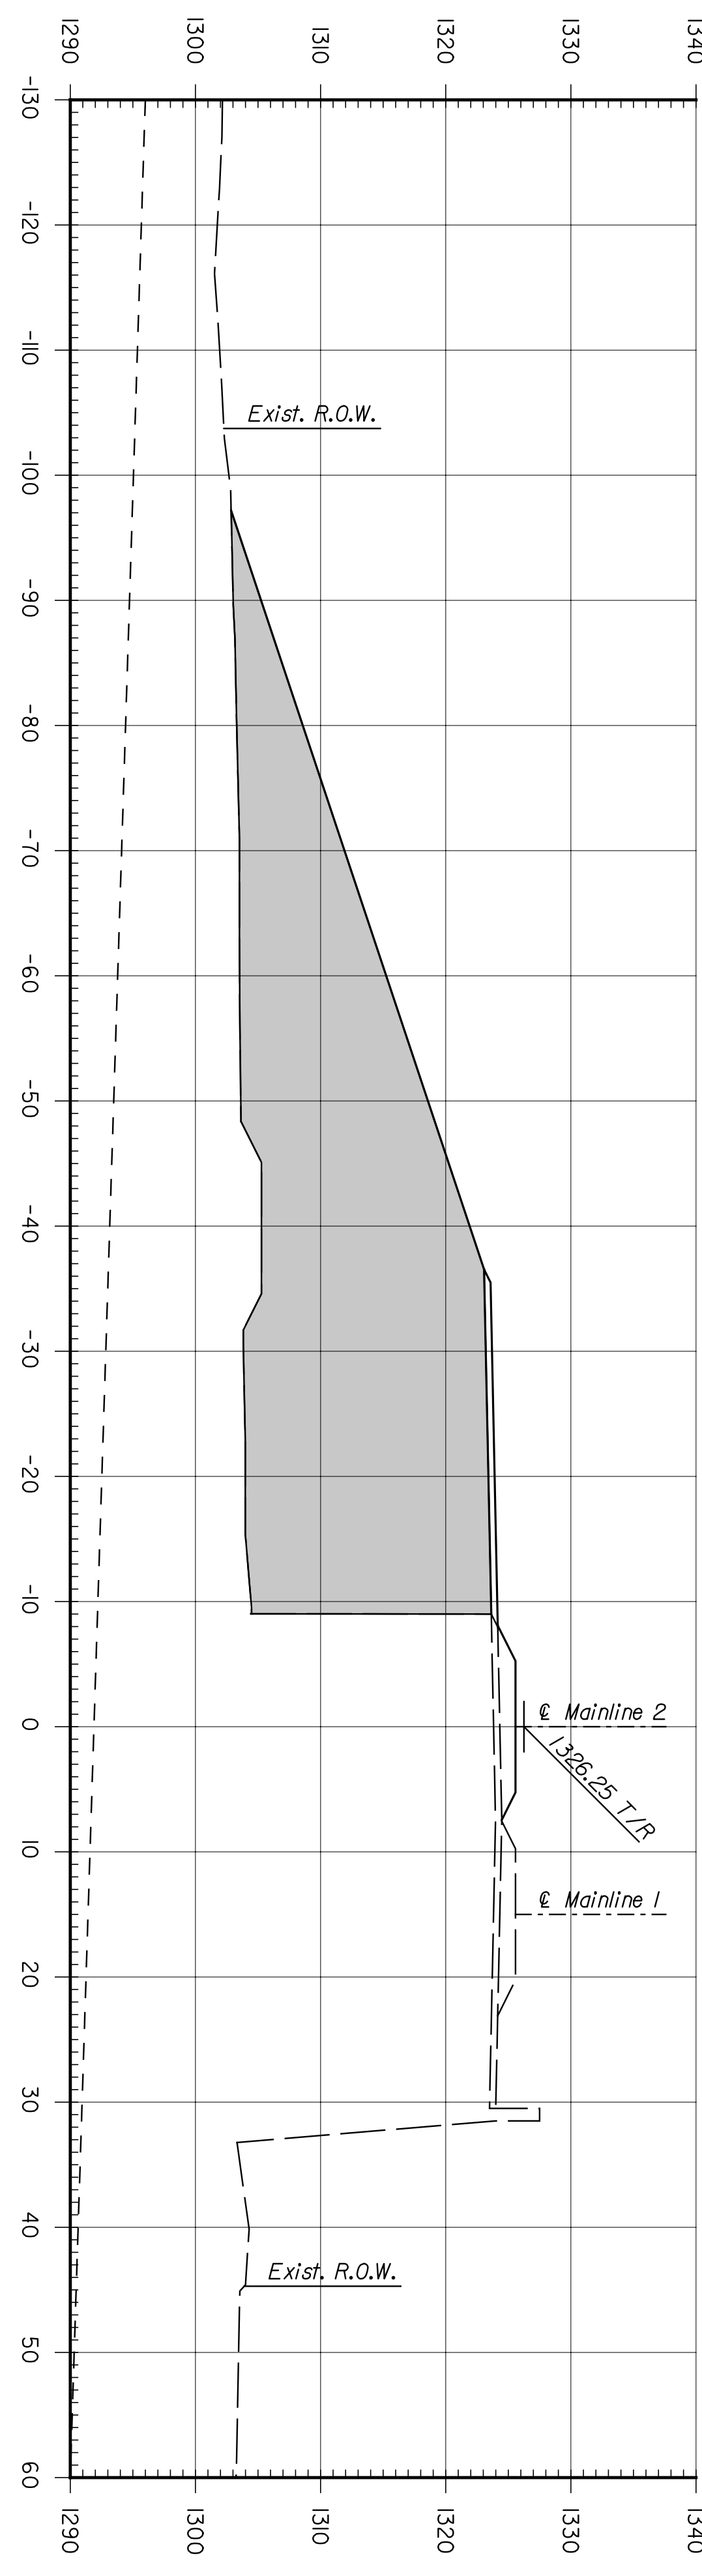


BY	DATE

ENTB
 ARCHITECTS ENGINEERS PLANNERS

This sheet designed by:

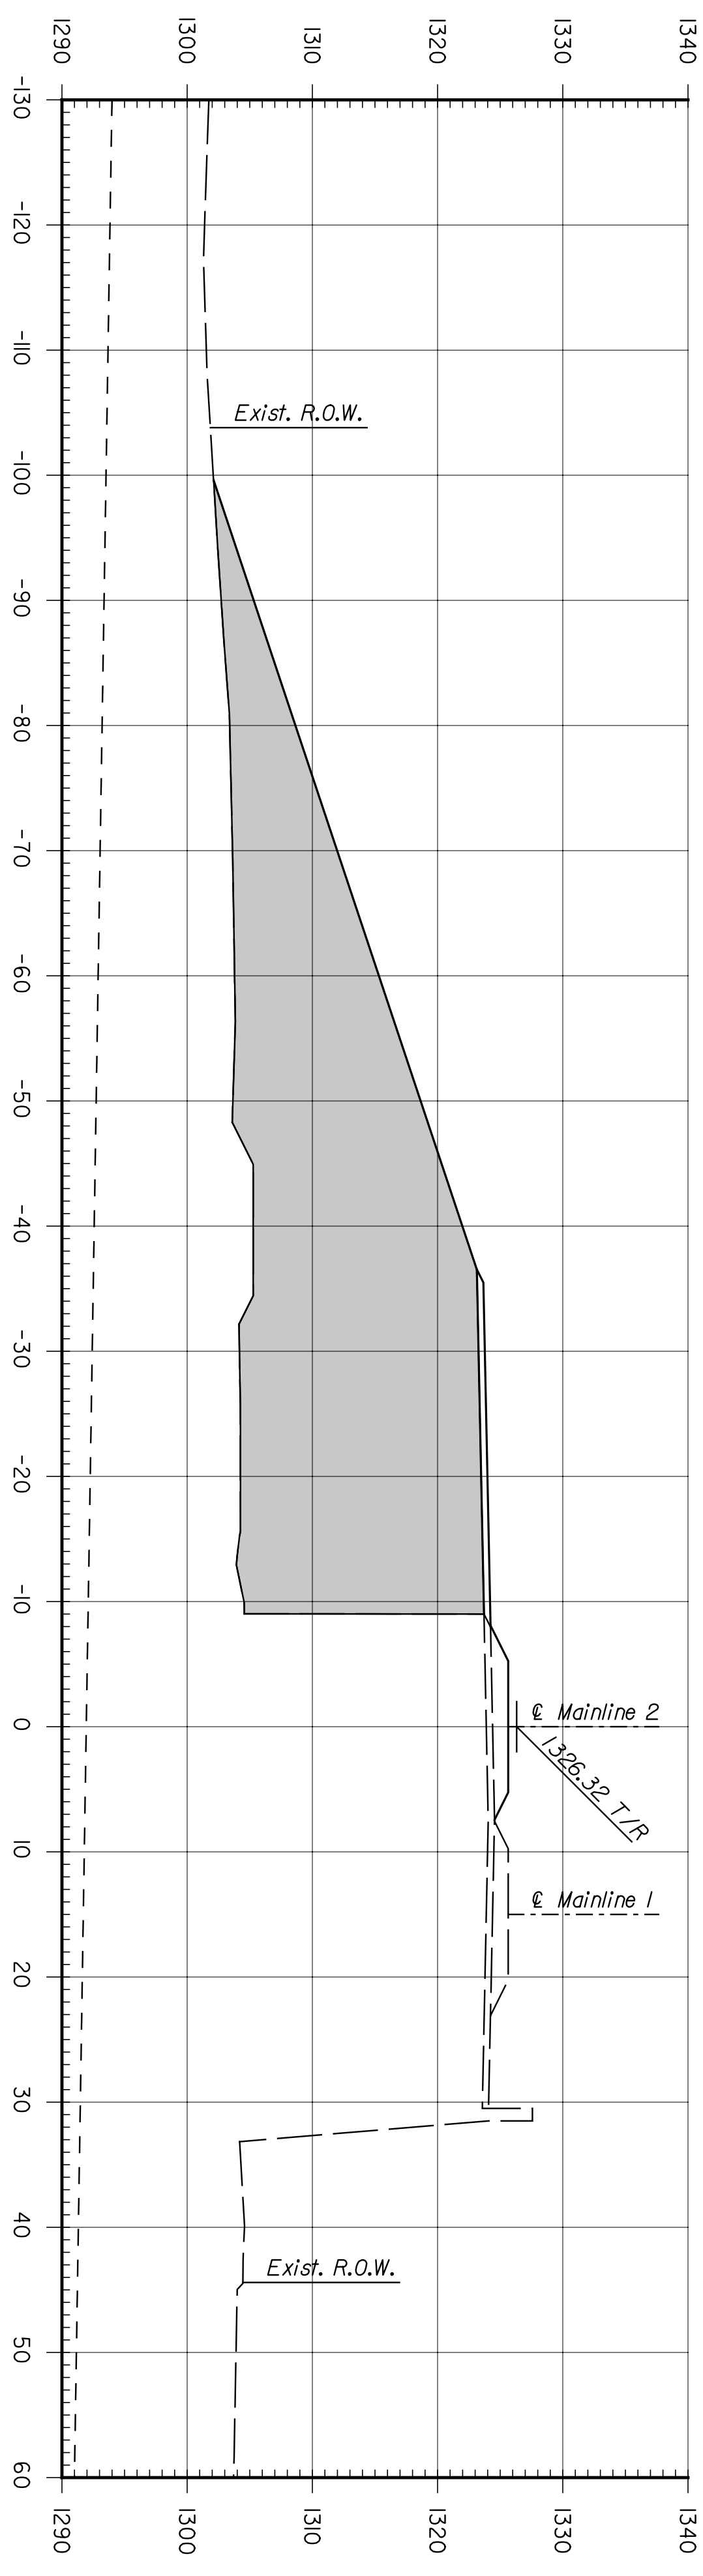

STATE	PROJECT NO.	YEAR	SHEET NO.	TOTAL SHEETS
KANSAS	472-84071	2005	R9.9	

SHEET NO.	DATE	SCALE	DESIGNED BY	APP'D.	TRACED BY
3					
2					
1					

NO.	DATE	REVISIONS	BY	APP'D.

DESIGN CR.	REP.	SCALE	DESIGNED	APP'D.	TRACED

CITY OF WICHITA
WICHITA CENTRAL CORRIDOR
 PHASE 4 - TRACK WORK
 MAINLINE
 CROSS SECTIONS