
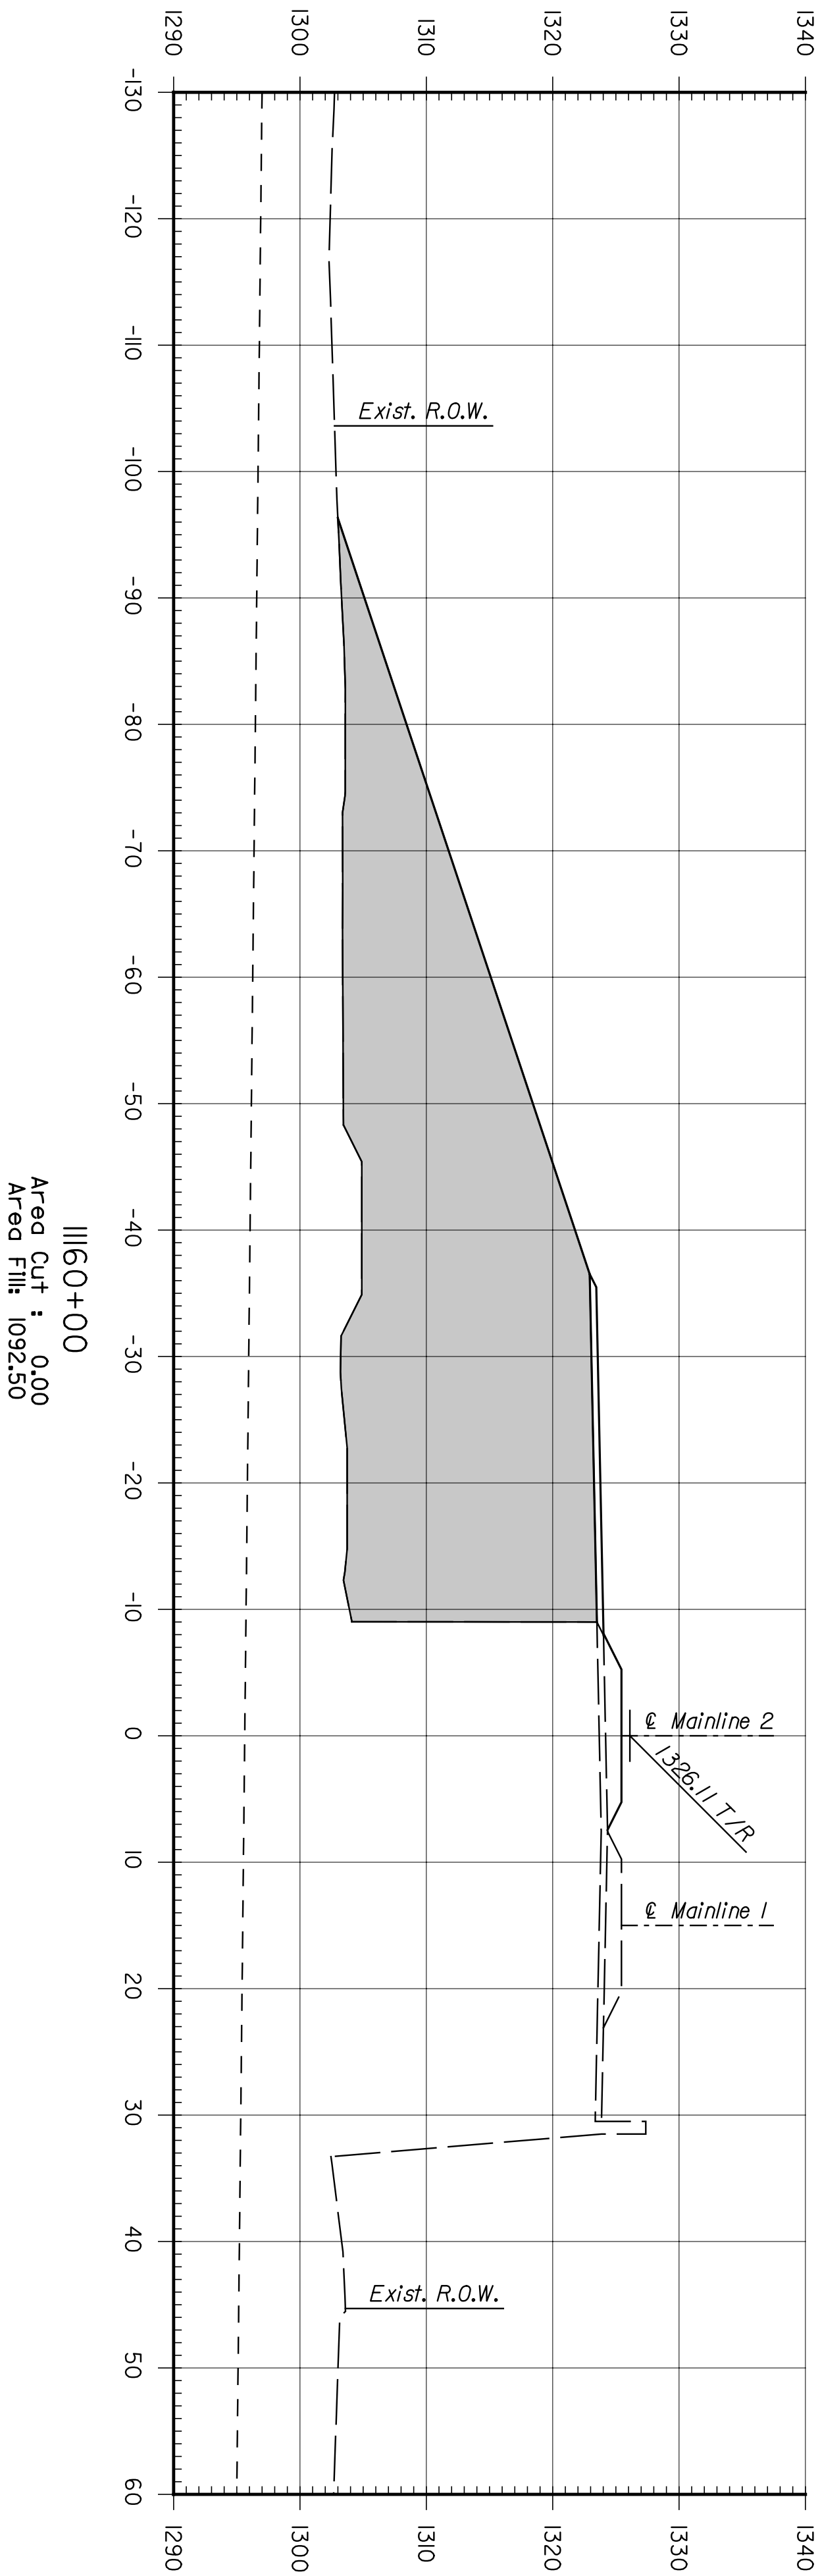


BY	DATE

**ENTEB**  
 ARCHITECTS ENGINEERS PLANNERS

This sheet designed by:

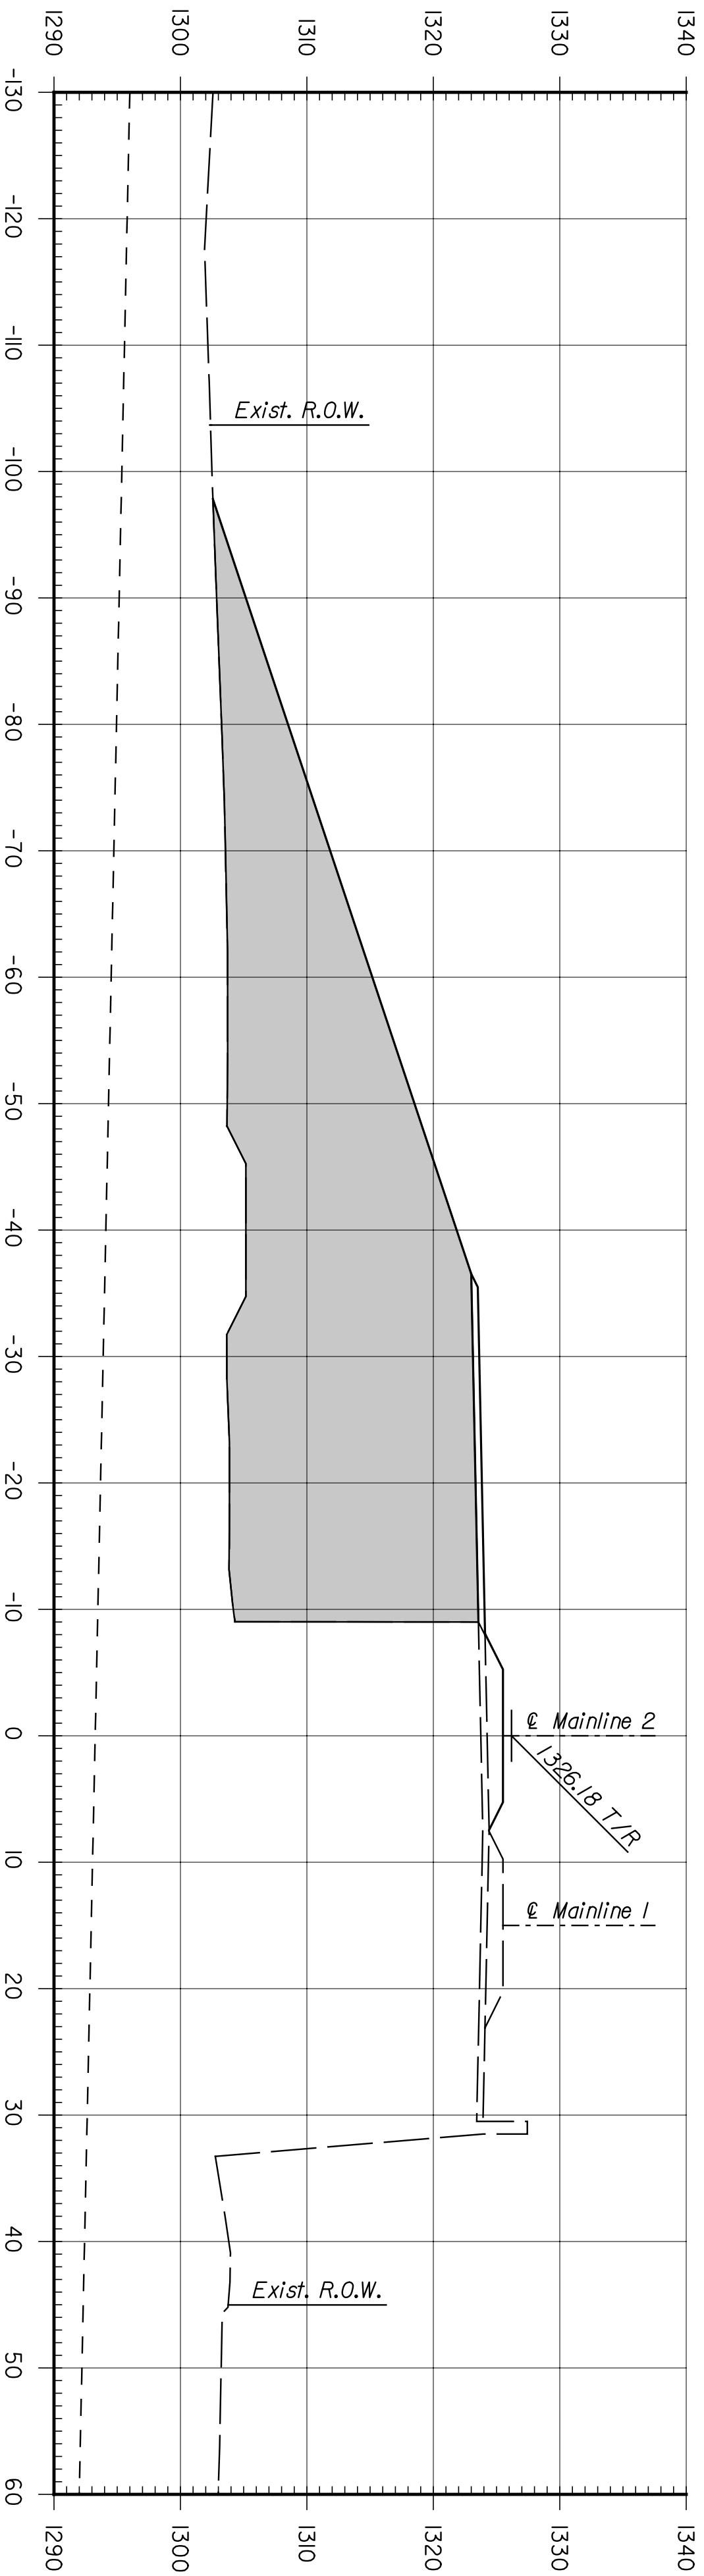

STATE	PROJECT NO.	YEAR	SHEET NO.	TOTAL SHEETS
KANSAS	472-84071	2005	R9.10	

SHEET NO.	DATE	BY	APP'D.
3			
2			
1			

**CITY OF WICHITA**  
**WICHITA CENTRAL CORRIDOR**  
 PHASE 4 - TRACK WORK  
 MAINLINE  
 CROSS SECTIONS

DESIGNED BY	SCALE	APP'D.	QUANTITIES	TRACED
RSB	DETAILED			
RSB	DETAILED			