


	BY	DATE




ARCHITECTS ENGINEERS PLANNERS

This sheet designed by:

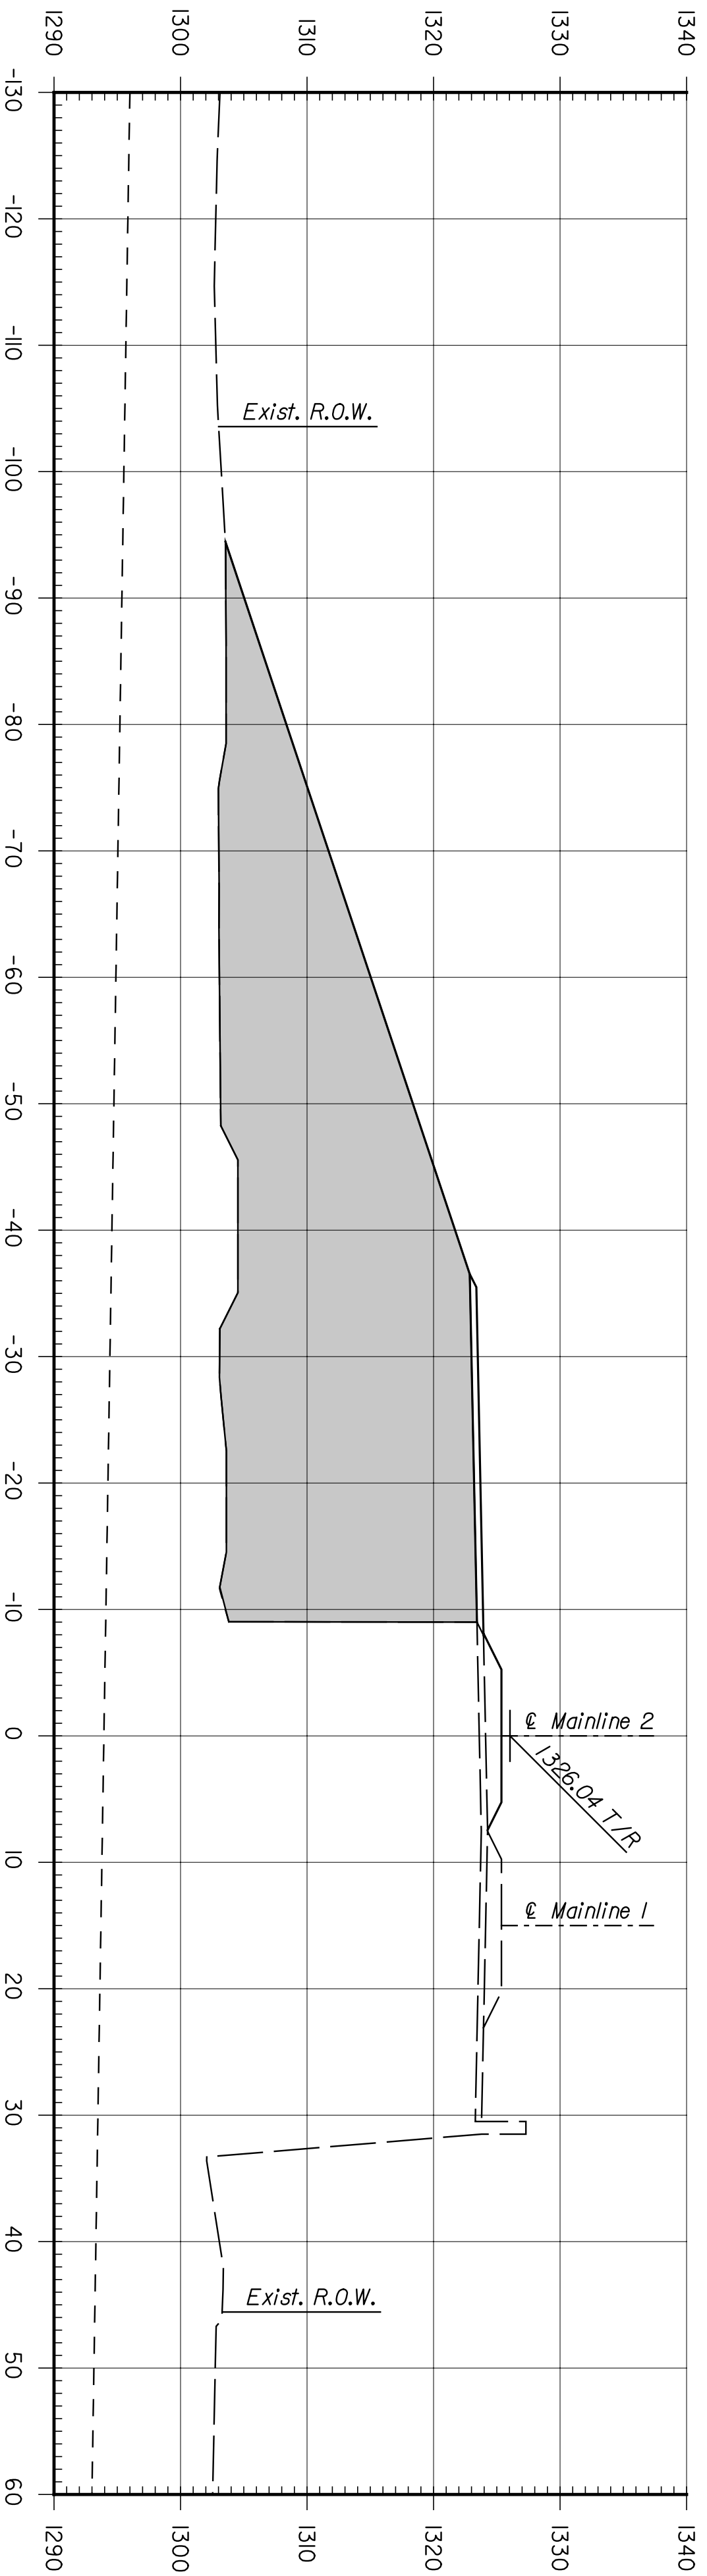

1161+00  
 Area Cut : 0.00  
 Area Fill: 1102.62

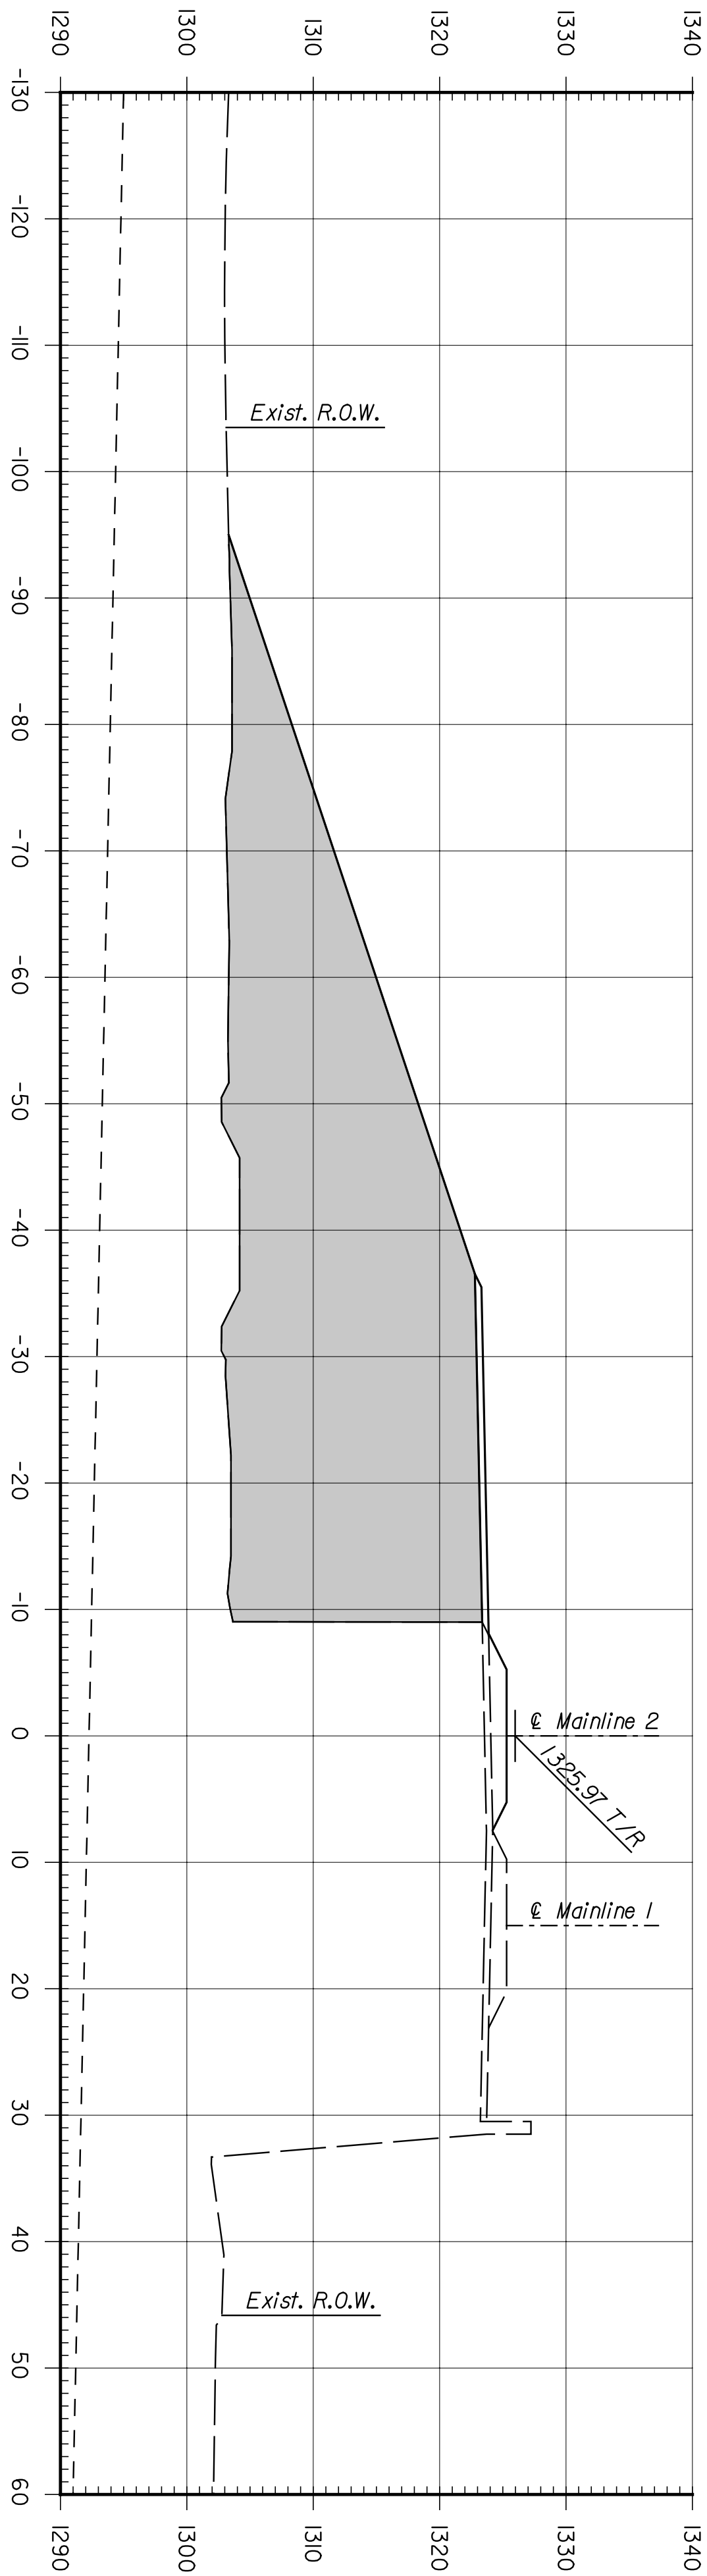

1162+00  
 Area Cut : 0.00  
 Area Fill: 1102.73

STATE	PROJECT NO.	YEAR	SHEET NO.	TOTAL SHEETS
KANSAS	472-84071	2005	R911	

SHEET NO.		OF	SCALE	APP'D.	TRACED
DESIGNED	REP	DETAILED	JDS	QUANTITIES	TRACED
DESIGN CR.	RSB	DETAIL CR.	REP	QUANT.	TRACED CR.
<b>CITY OF WICHITA</b>					
<b>WICHITA CENTRAL CORRIDOR</b>					
<b>PHASE 4 - TRACK WORK</b>					
<b>MAINLINE</b>					
<b>CROSS SECTIONS</b>					
NO.	DATE	REVISIONS	BY	APP'D.	
3					
2					
1					