
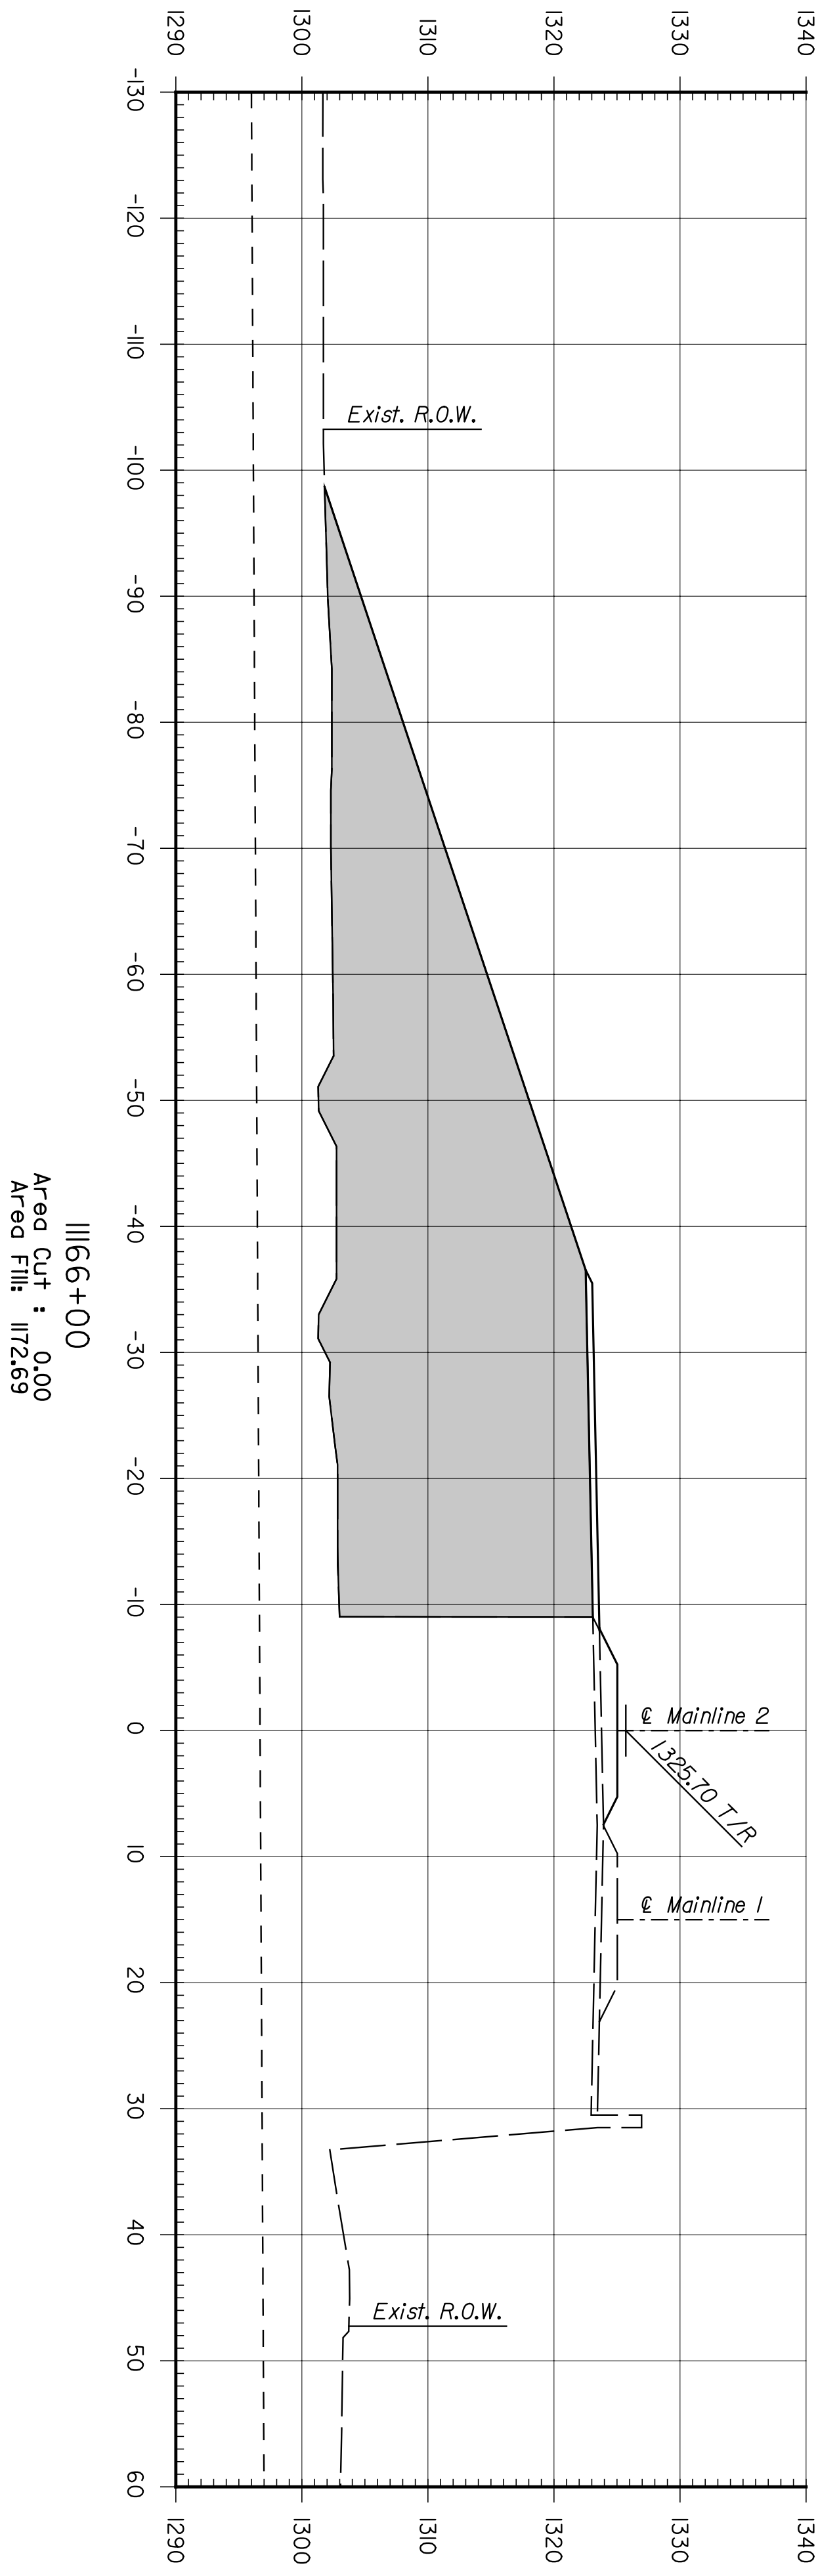


| BY | DATE |
|----|------|
| | |
| | |
| | |

ENTB
 ARCHITECTS ENGINEERS PLANNERS

This sheet designed by:

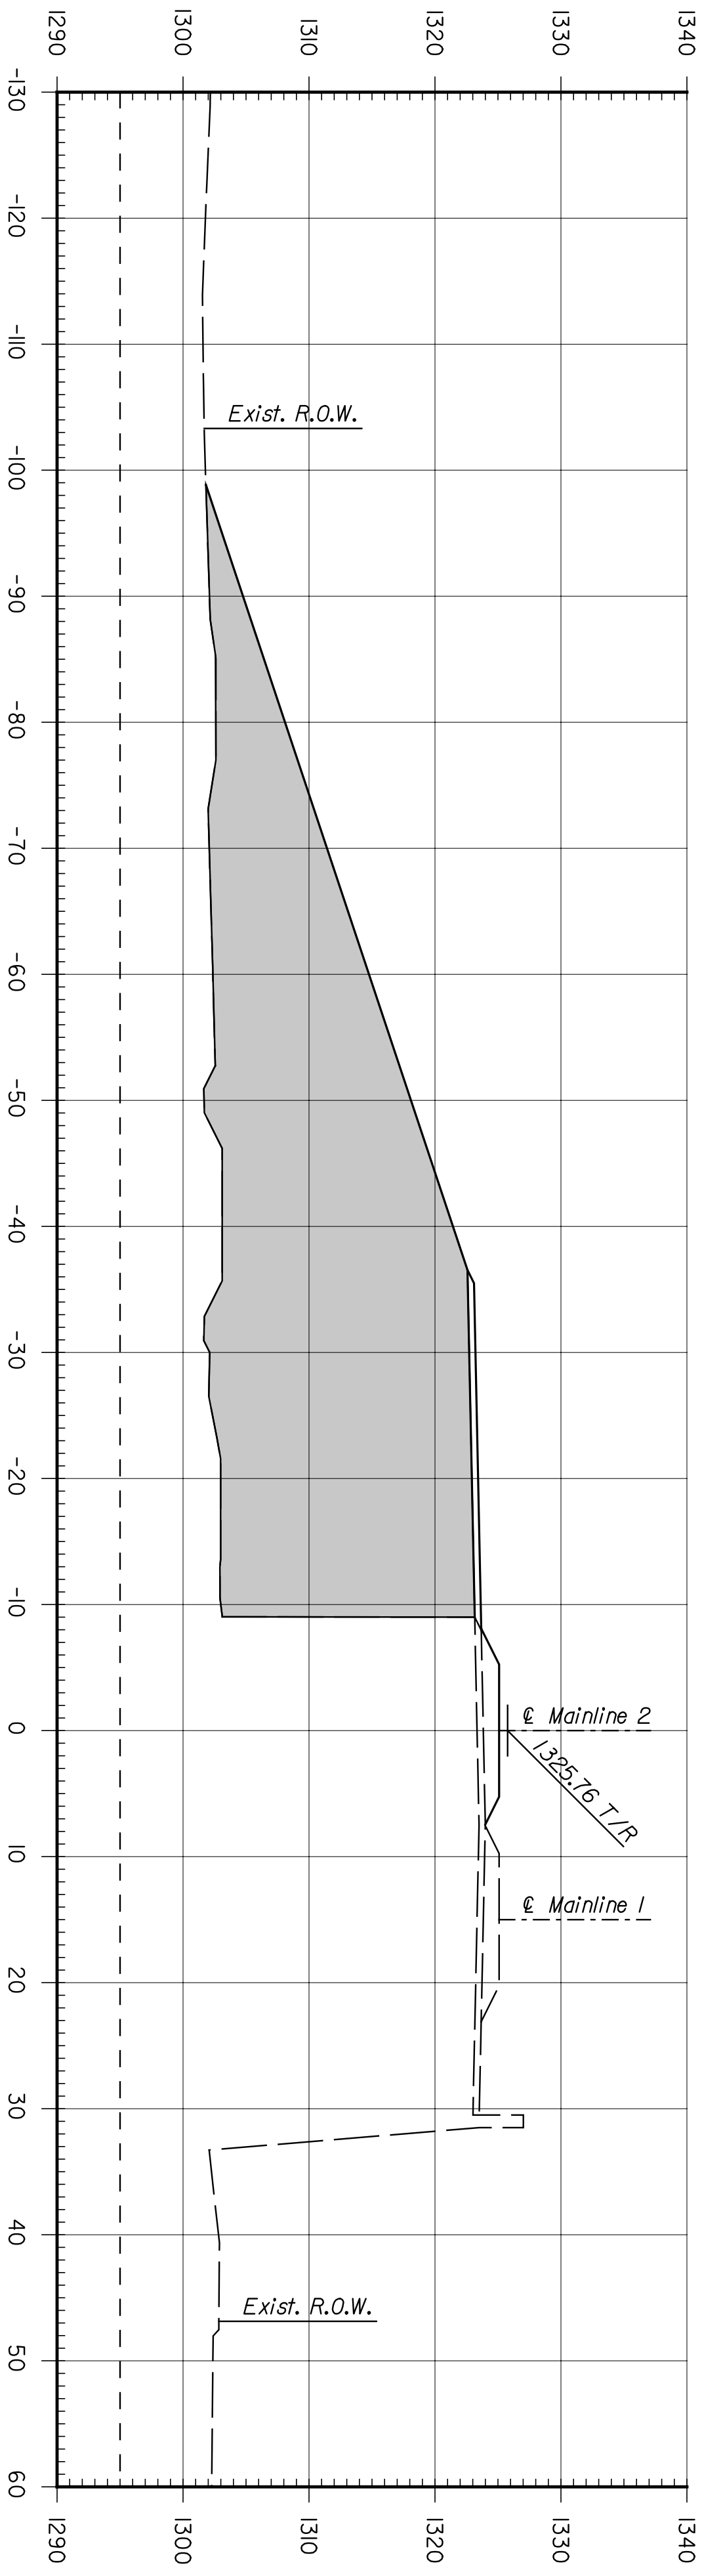

| STATE | PROJECT NO. | YEAR | SHEET NO. | TOTAL SHEETS |
|--------|-------------|------|-----------|--------------|
| KANSAS | 472-84071 | 2005 | R913 | |

| SHEET NO. | OF | SCALE | APP'D. | TRACED |
|------------|-----|----------|--------|------------|
| 3 | | | | |
| 2 | | | | |
| 1 | | | | |
| DESIGN CR. | REP | DETAILED | JDS | QUANTITIES |
| DESIGN CR. | RSB | DETAILED | REP | QUANTITIES |

CITY OF WICHITA
WICHITA CENTRAL CORRIDOR
PHASE 4 - TRACK WORK
CROSS SECTIONS

| NO. | DATE | REVISIONS | BY | APP'D. |
|-----|------|-----------|----|--------|
| | | | | |