


	BY	DATE

Plotted on: Tuesday, January 04, 2005 8:34:17 AM
 JGraham Plot Queue: \\cbsw100\KC029049-P5
 Plot Scale: 10.000000h:0.000000 Pen Table: m:\Jobs\29049\TechProd\Railroad\plots\fullsize.pen
 Design Filename: M:\Jobs\29049\TechProd\Railroad\Drawings\Plan_B\XSec1\Phase4\wc4_x00l.dgn



ARCHITECTS ENGINEERS PLANNERS

This sheet designed by:

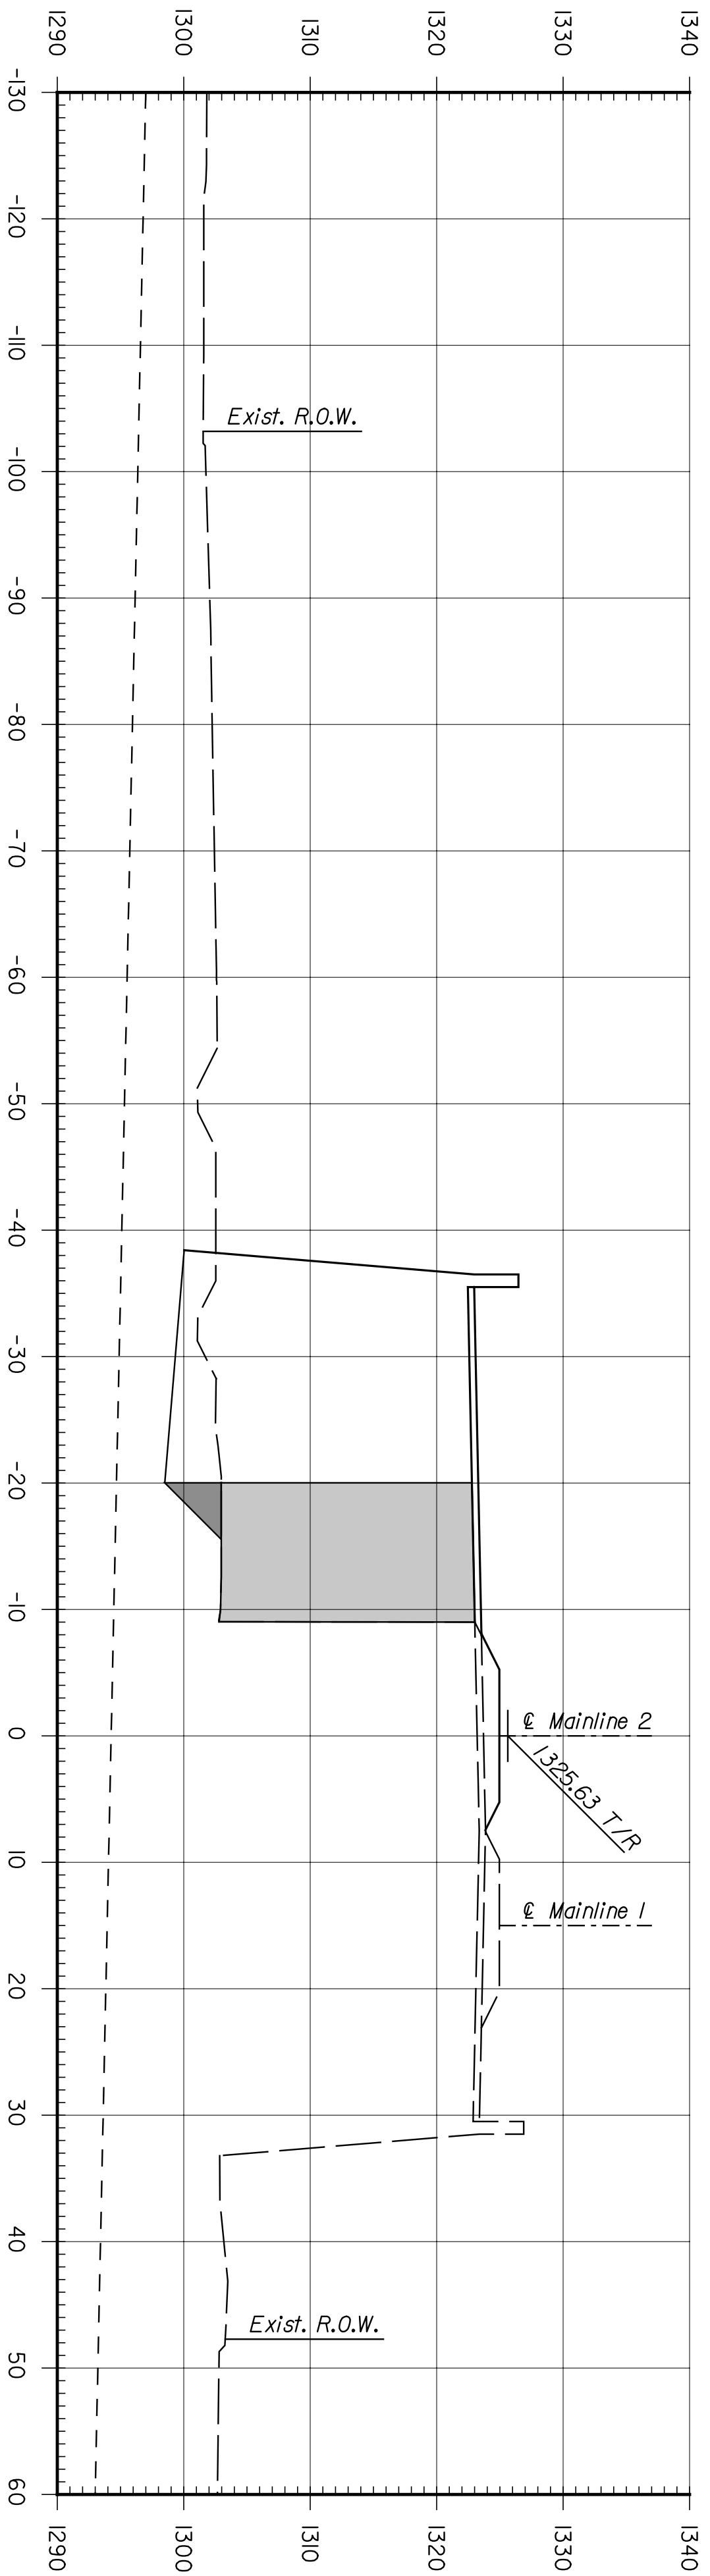

Area Cut : 10.01
 Area Fill : 229.51

STATE	PROJECT NO.	YEAR	SHEET NO.	TOTAL SHEETS
KANSAS	472-84071	2005	R914	

SHEET NO.		OF	SCALE	APP'D.	TRACED
1	DESIGNED	REP	DETAILED	JDS	QUANTITIES
2	DESIGN CR.	RSB	DETAIL CR.	REP	QUANTITIES
3					
CITY OF WICHITA WICHITA CENTRAL CORRIDOR PHASE 4 - TRACK WORK MAINLINE CROSS SECTIONS					
NO.	DATE	REVISIONS	BY	APP'D.	