

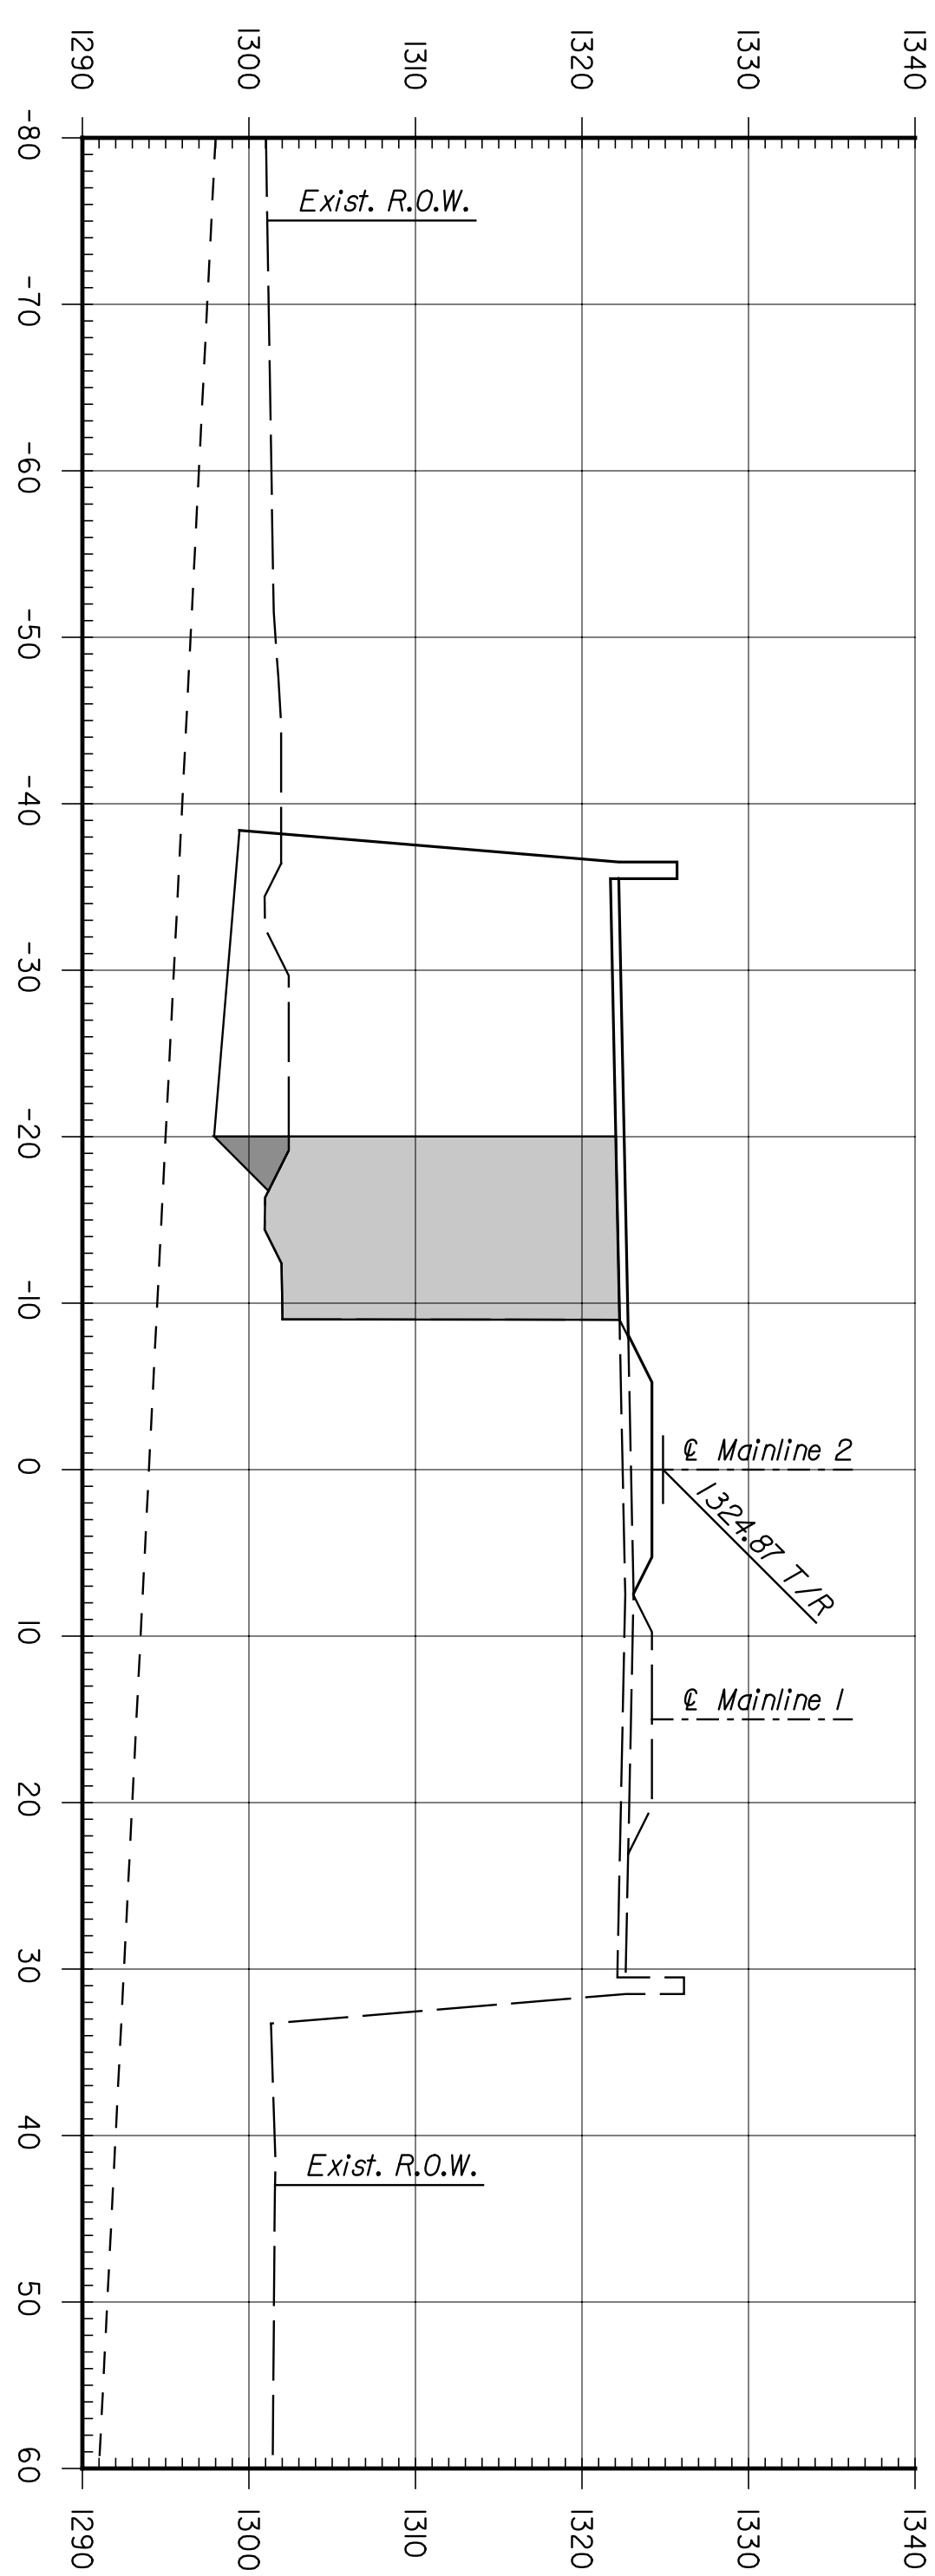
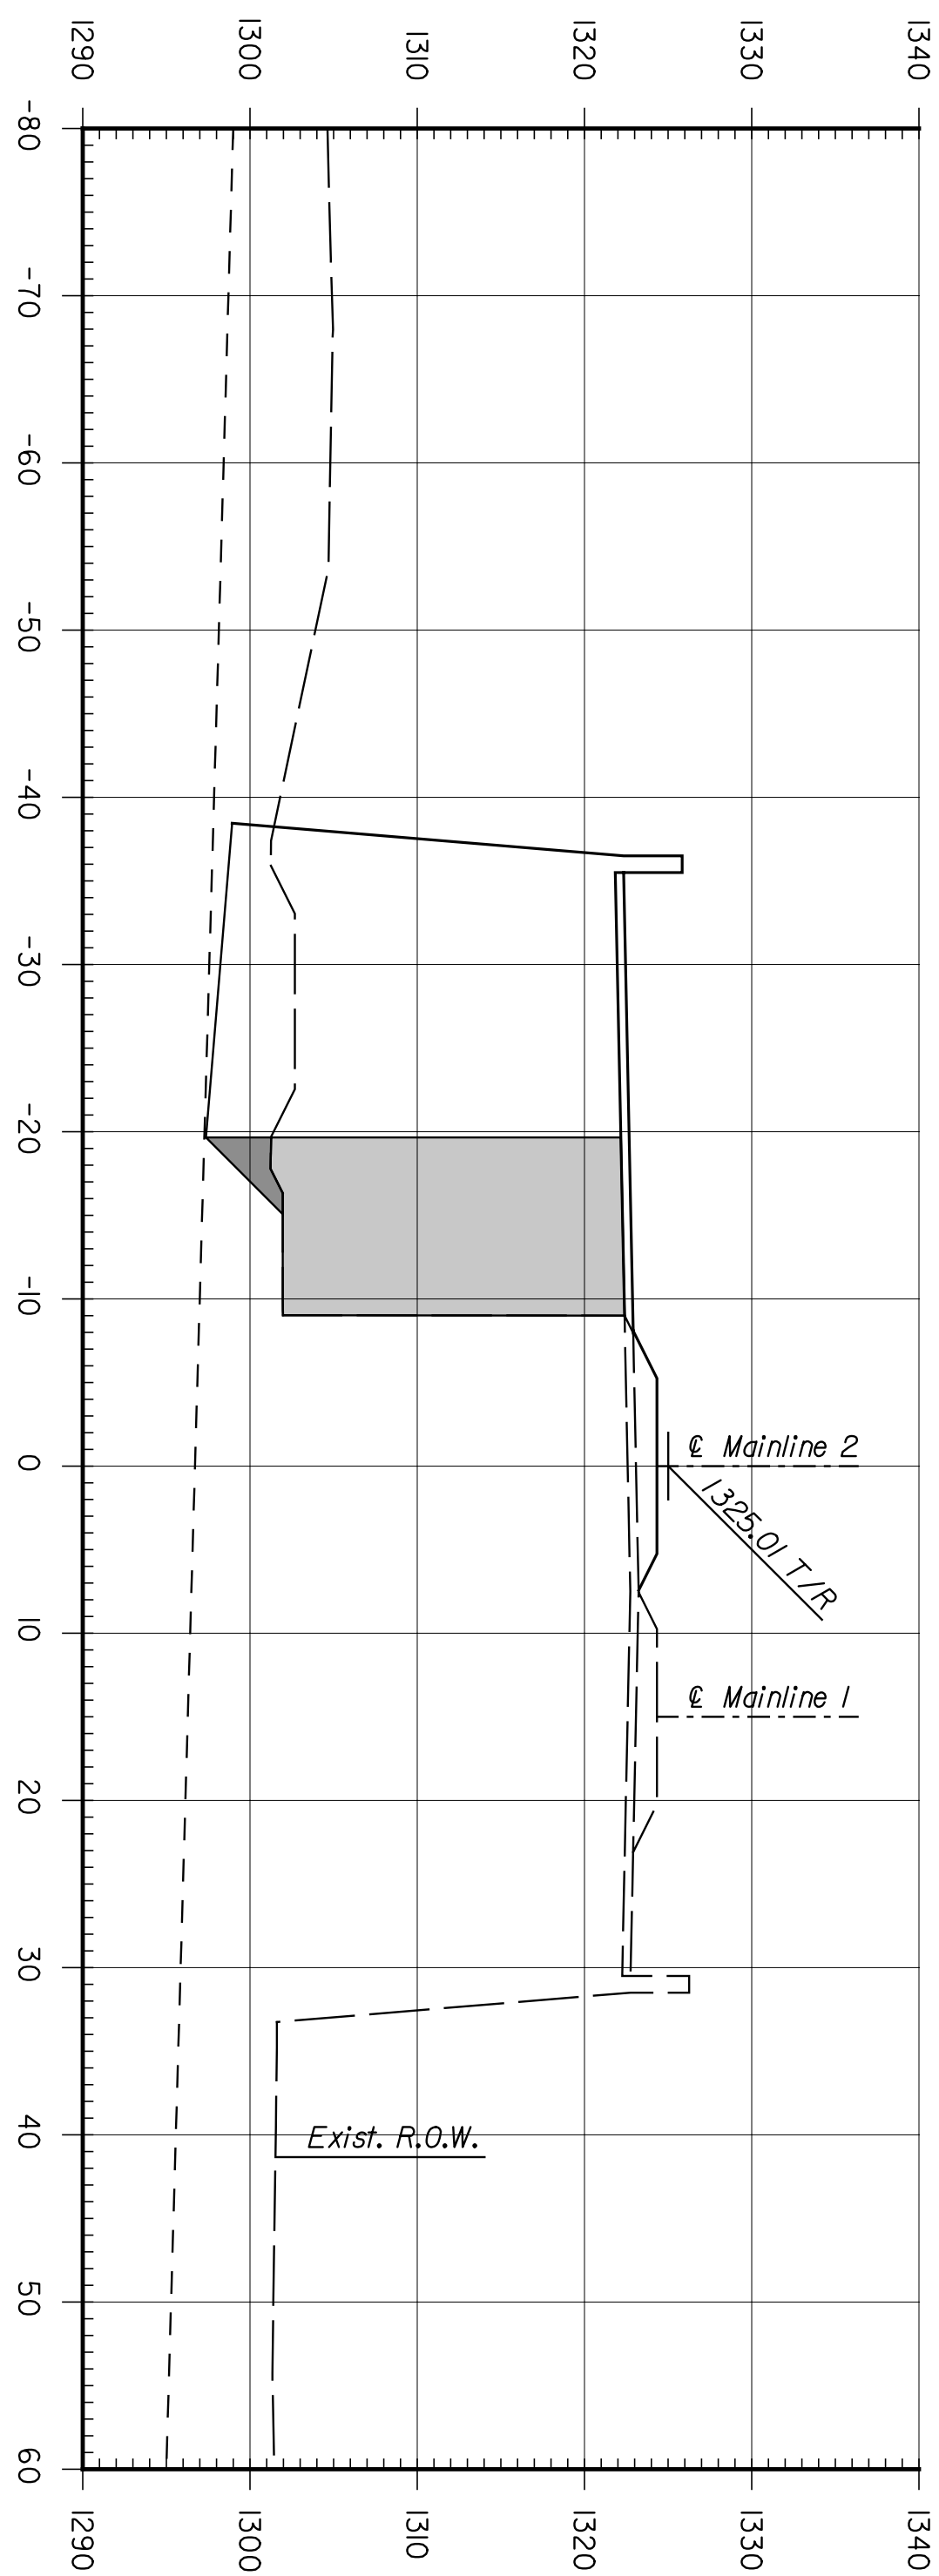


BY	DATE

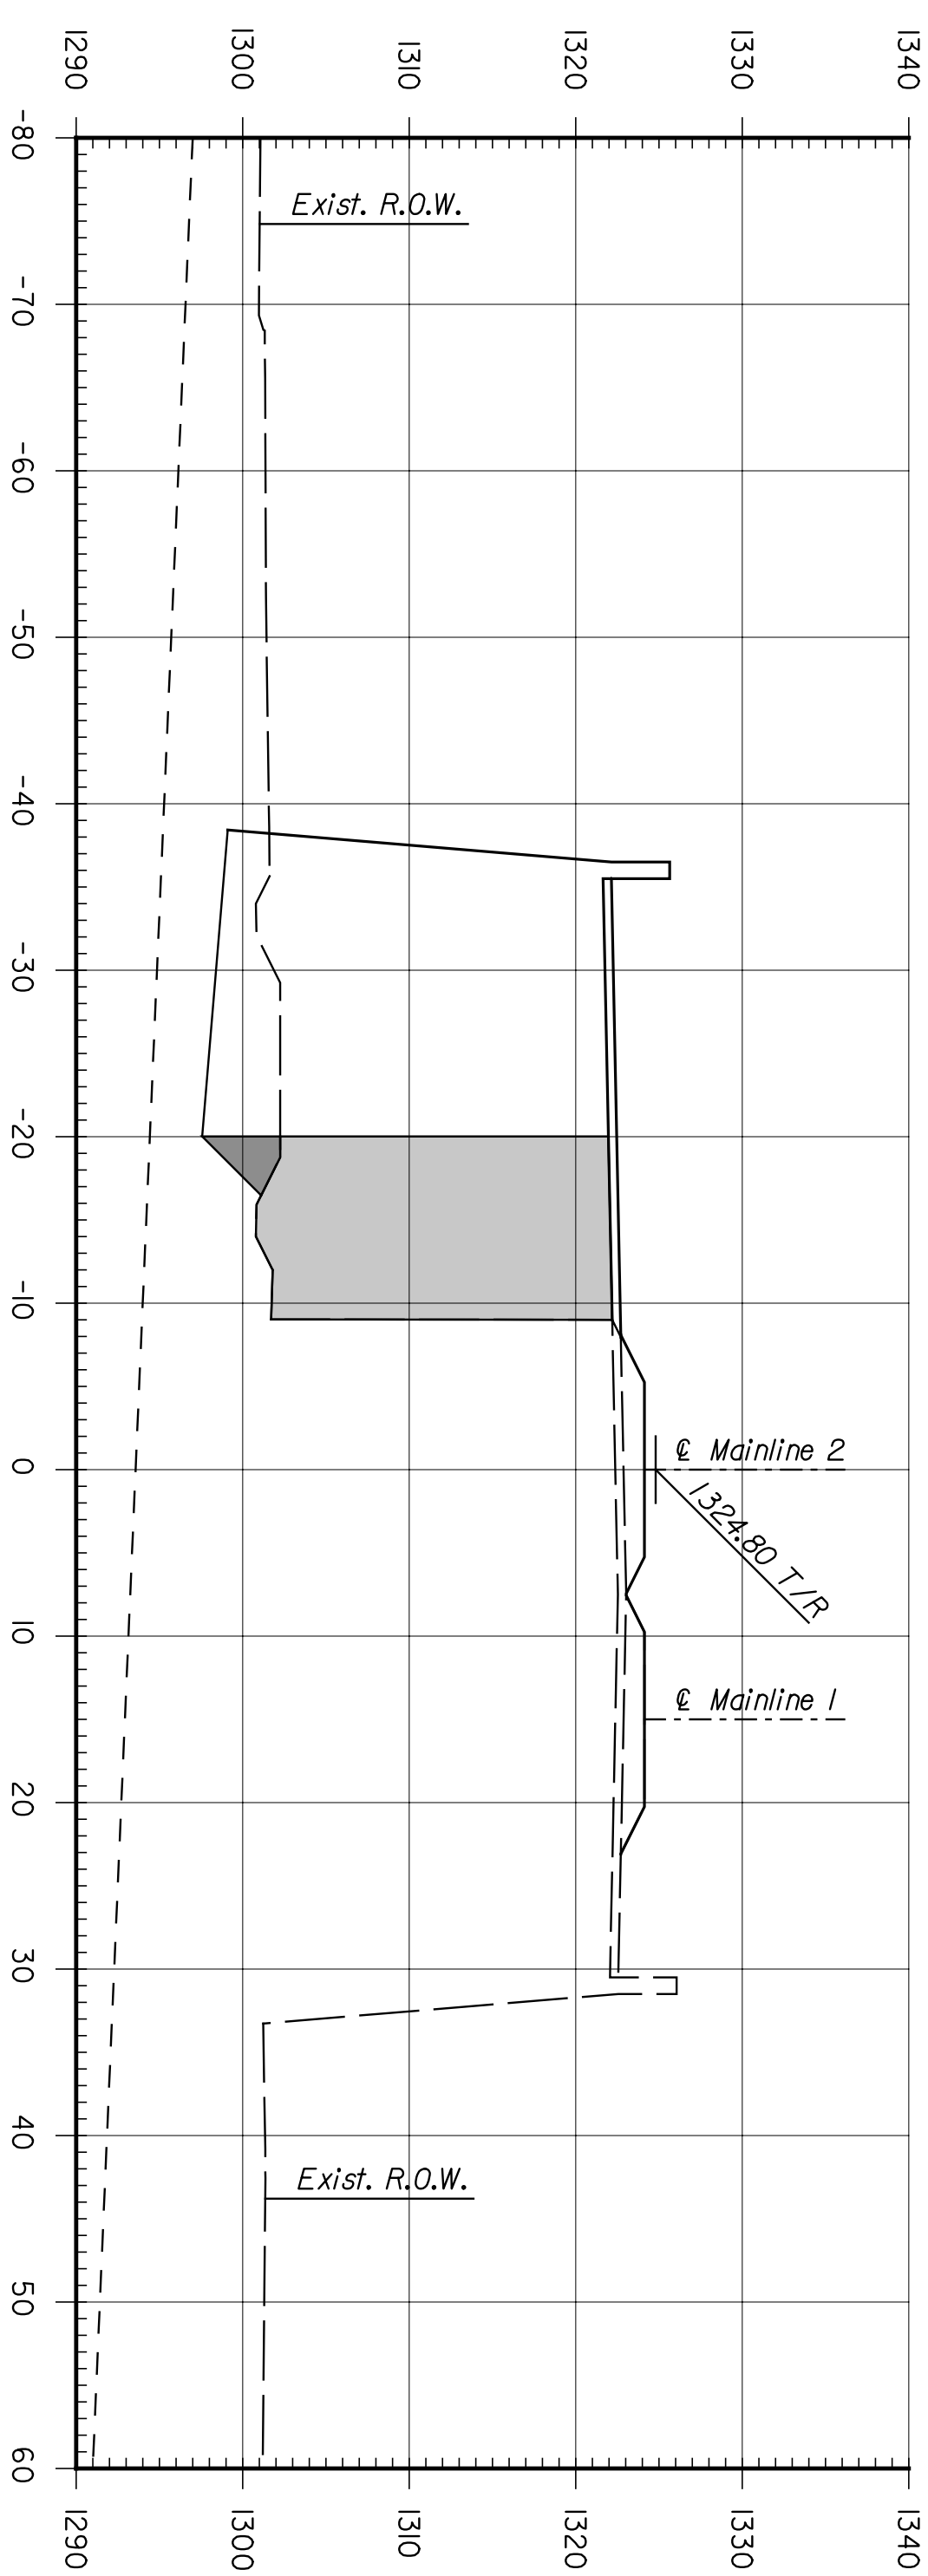

This sheet designed by:

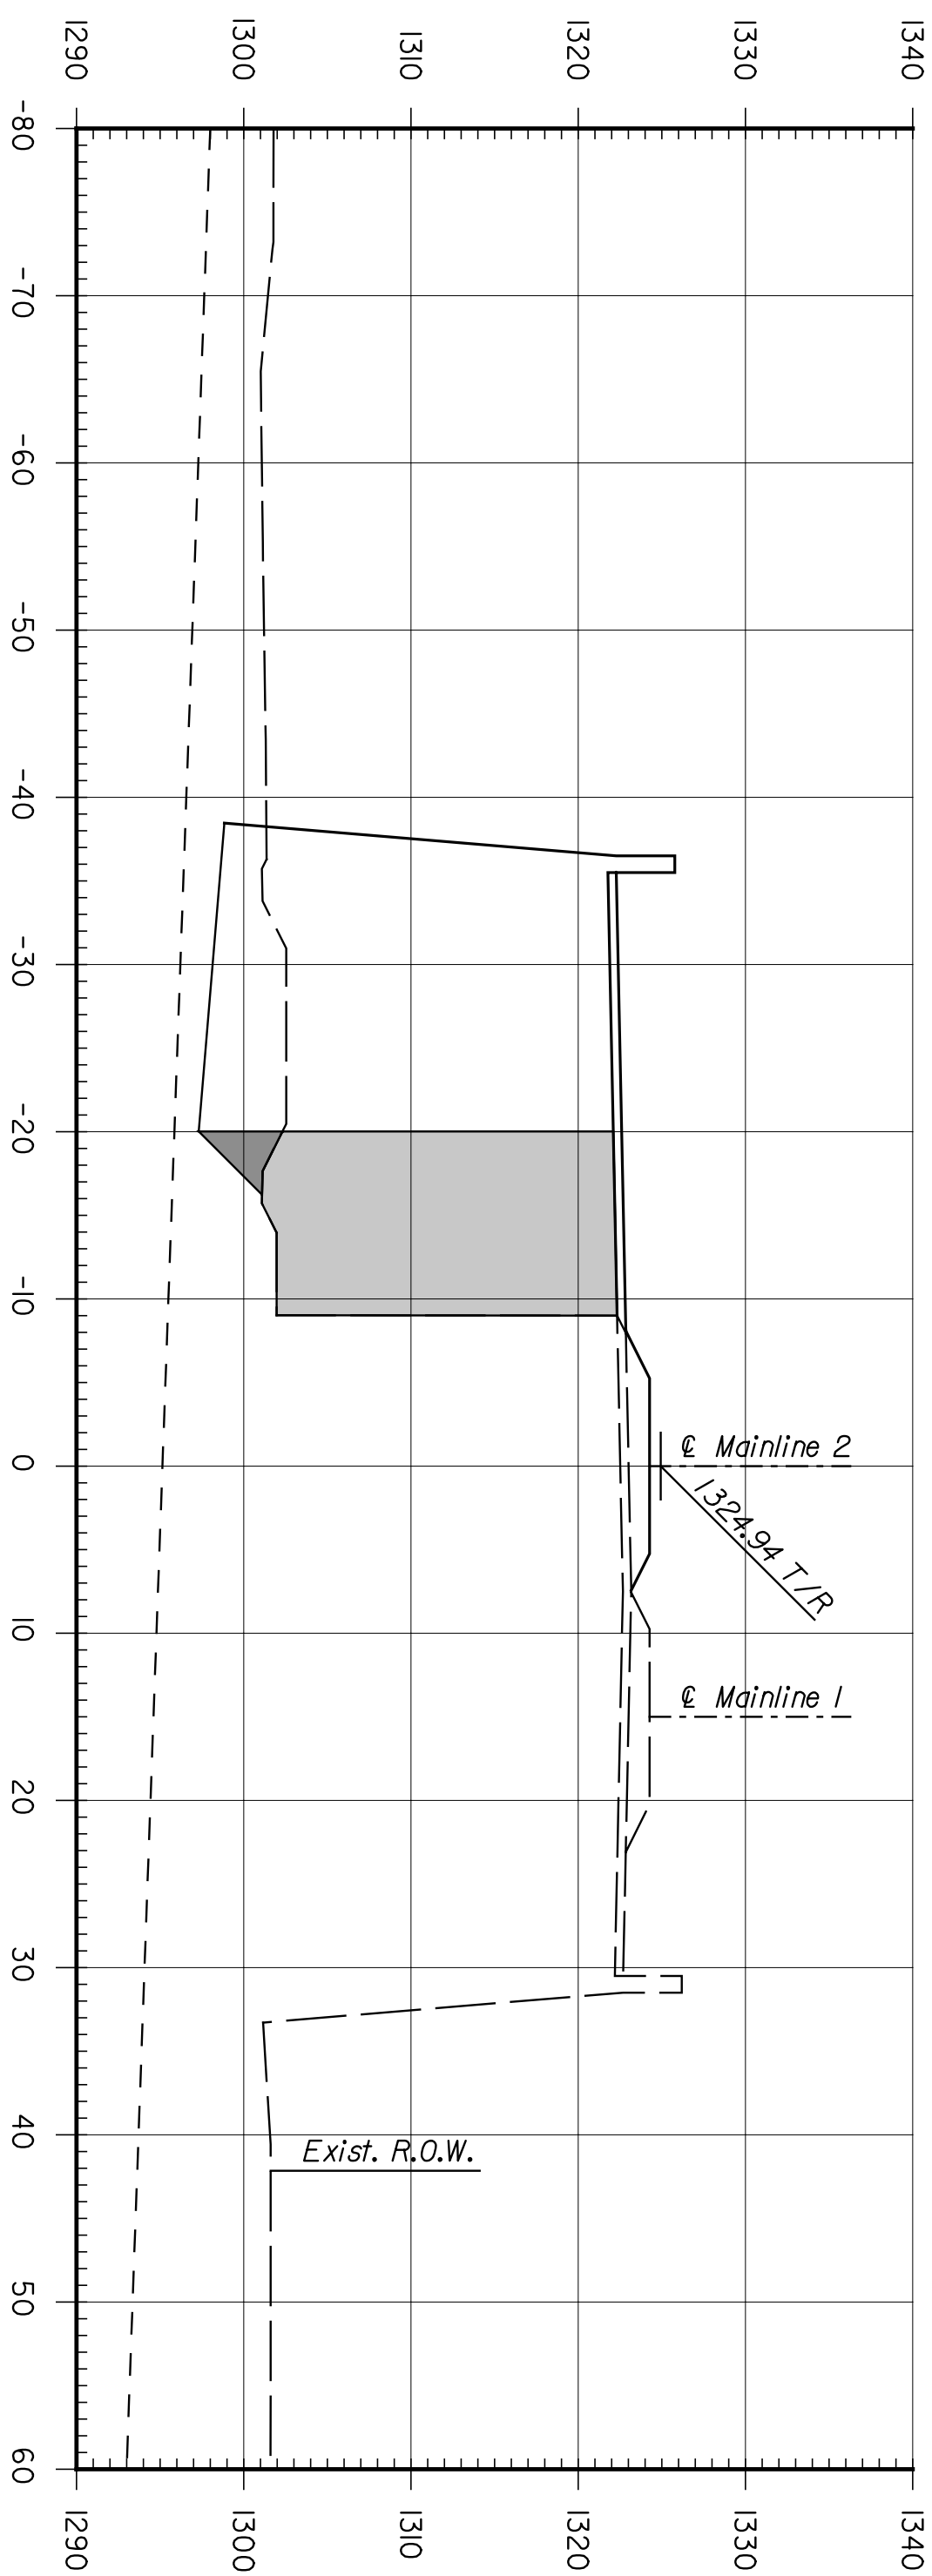

ARCHITECTS ENGINEERS PLANNERS

STATE	PROJECT NO.	YEAR	SHEET NO.	TOTAL SHEETS
KANSAS	472-84071	2005	19/17	

CITY OF WICHITA				
WICHITA CENTRAL CORRIDOR				
PHASE 4 - TRACK WORK				
MAINLINE				
CROSS SECTIONS				
SHEET NO.	OF	SCALE	APP'D.	TRACED
DESIGNED	REP	DETAILED	JDS	QUANTITIES
DESIGN CR.	RSB	DETAIL CR.	REP	QUANTITIES
REVISIONS		BY	APP'D.	
NO.	DATE			
1				
2				
3				