
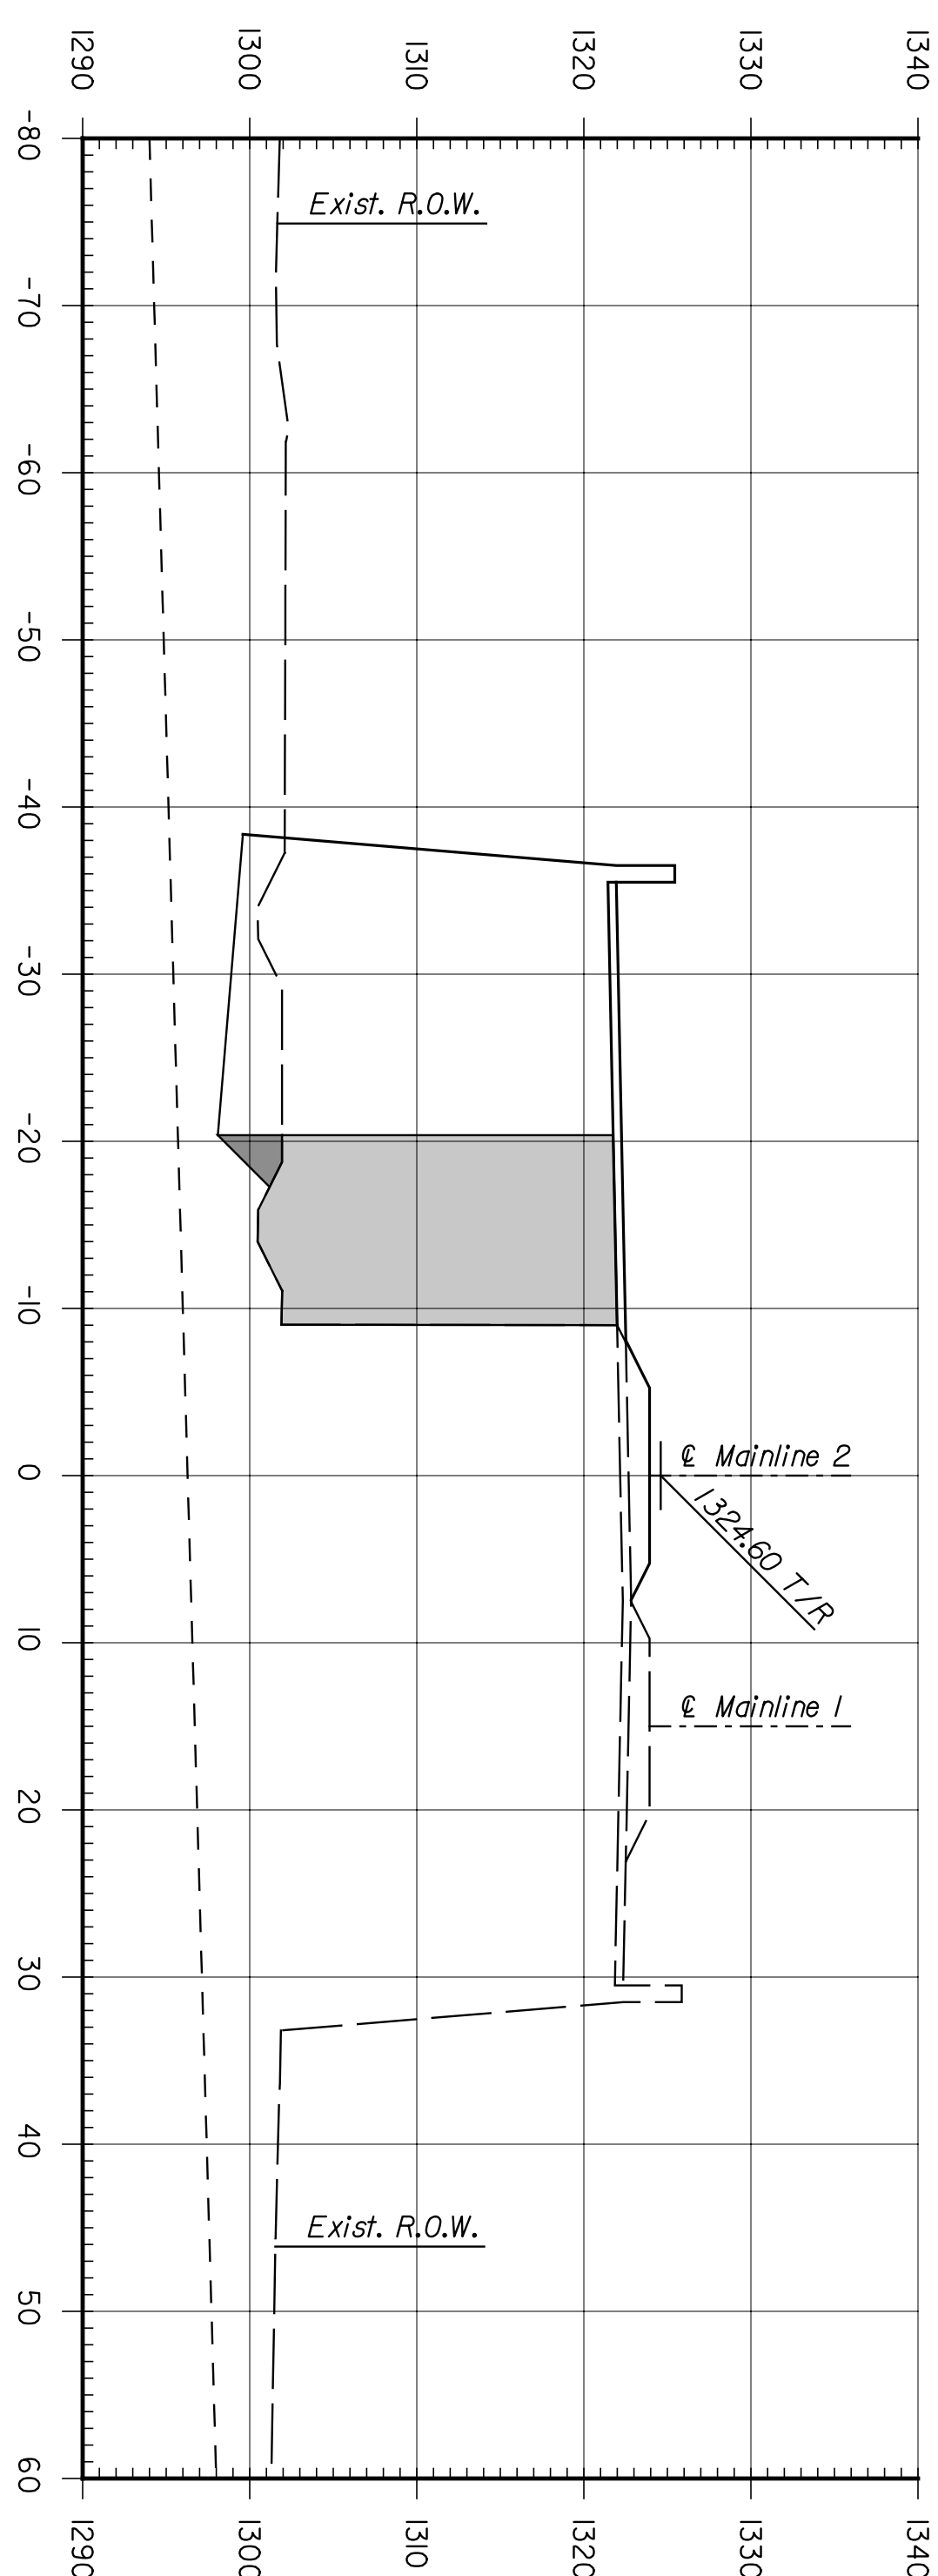
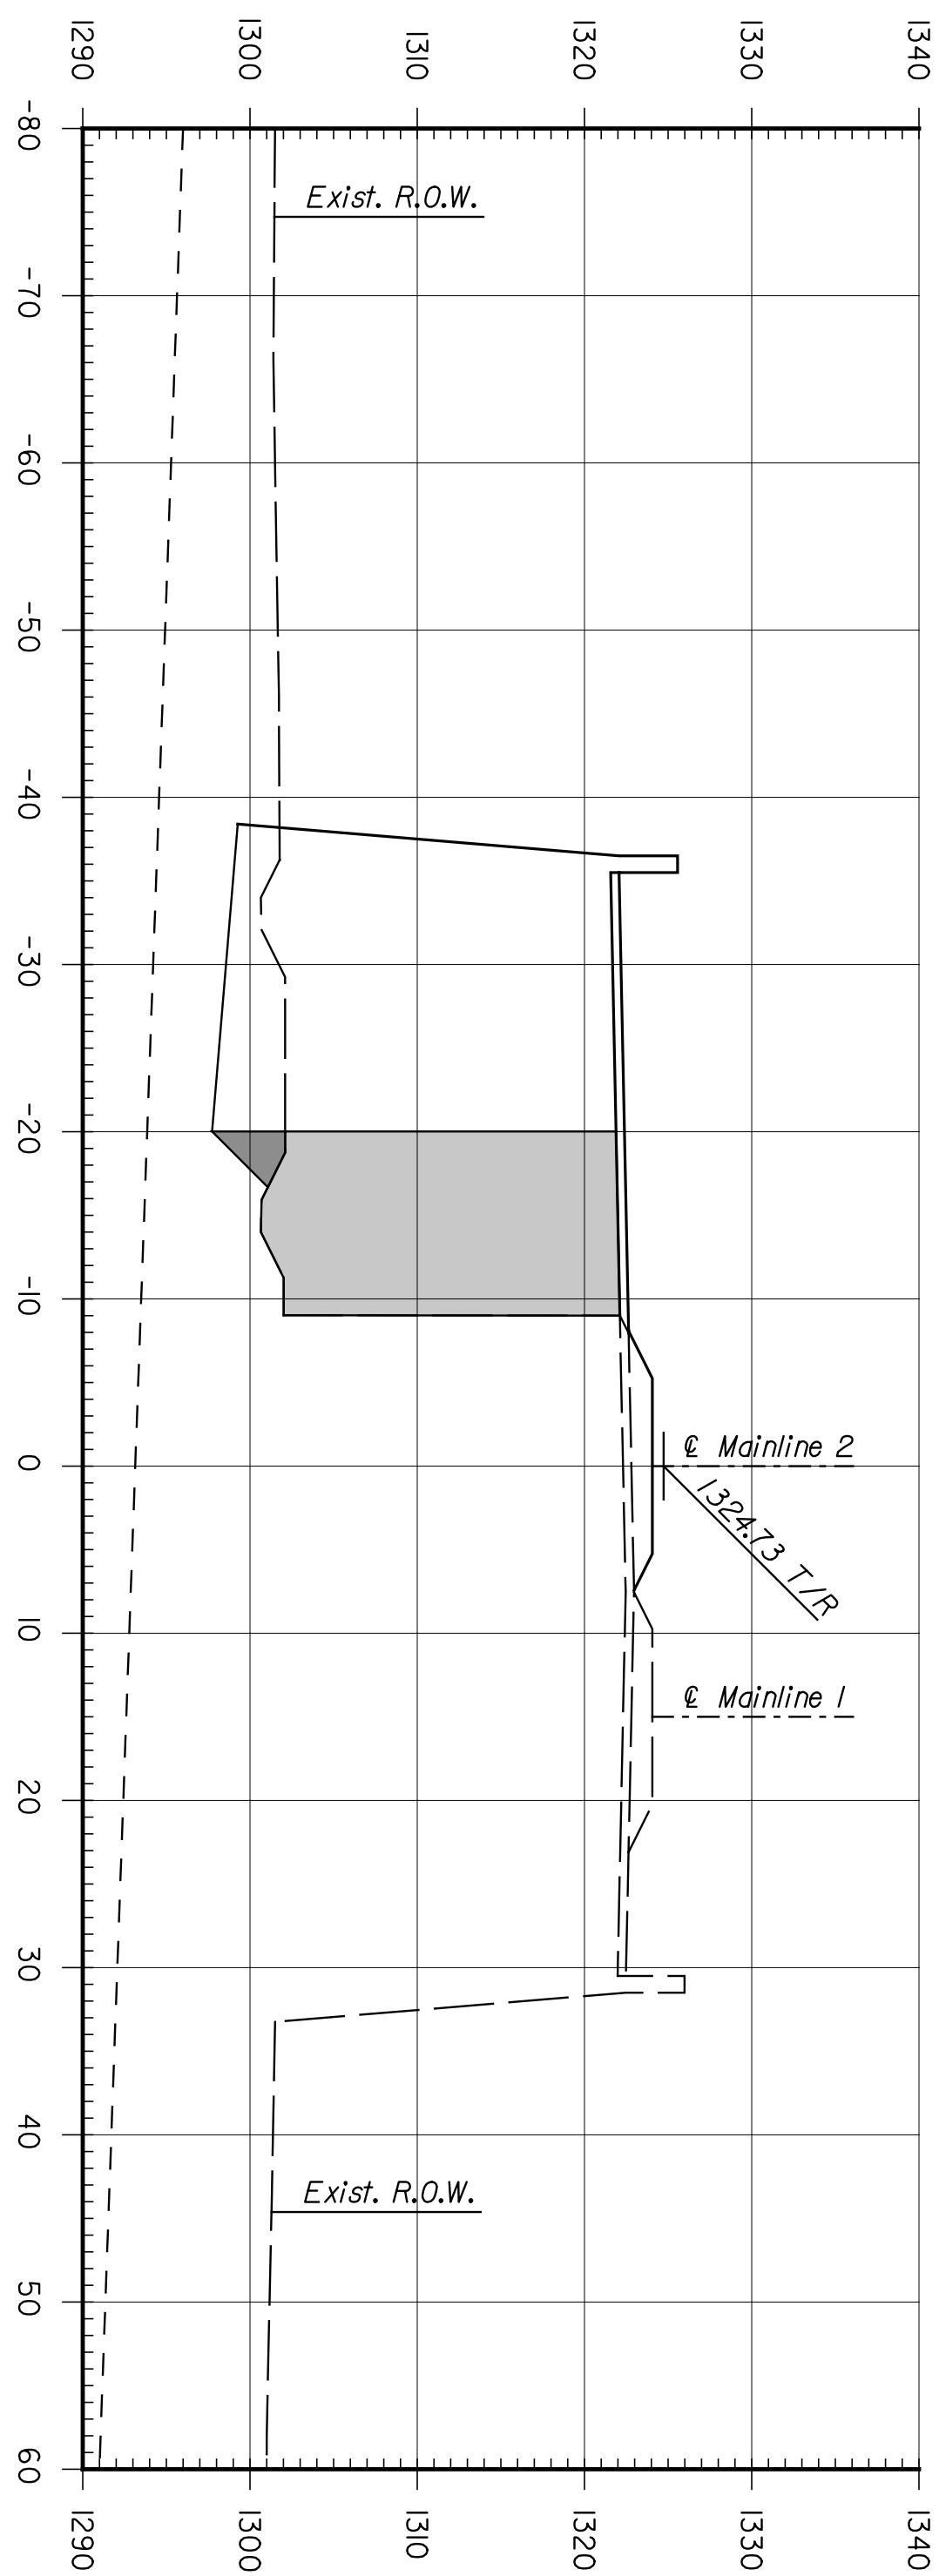


BY	DATE

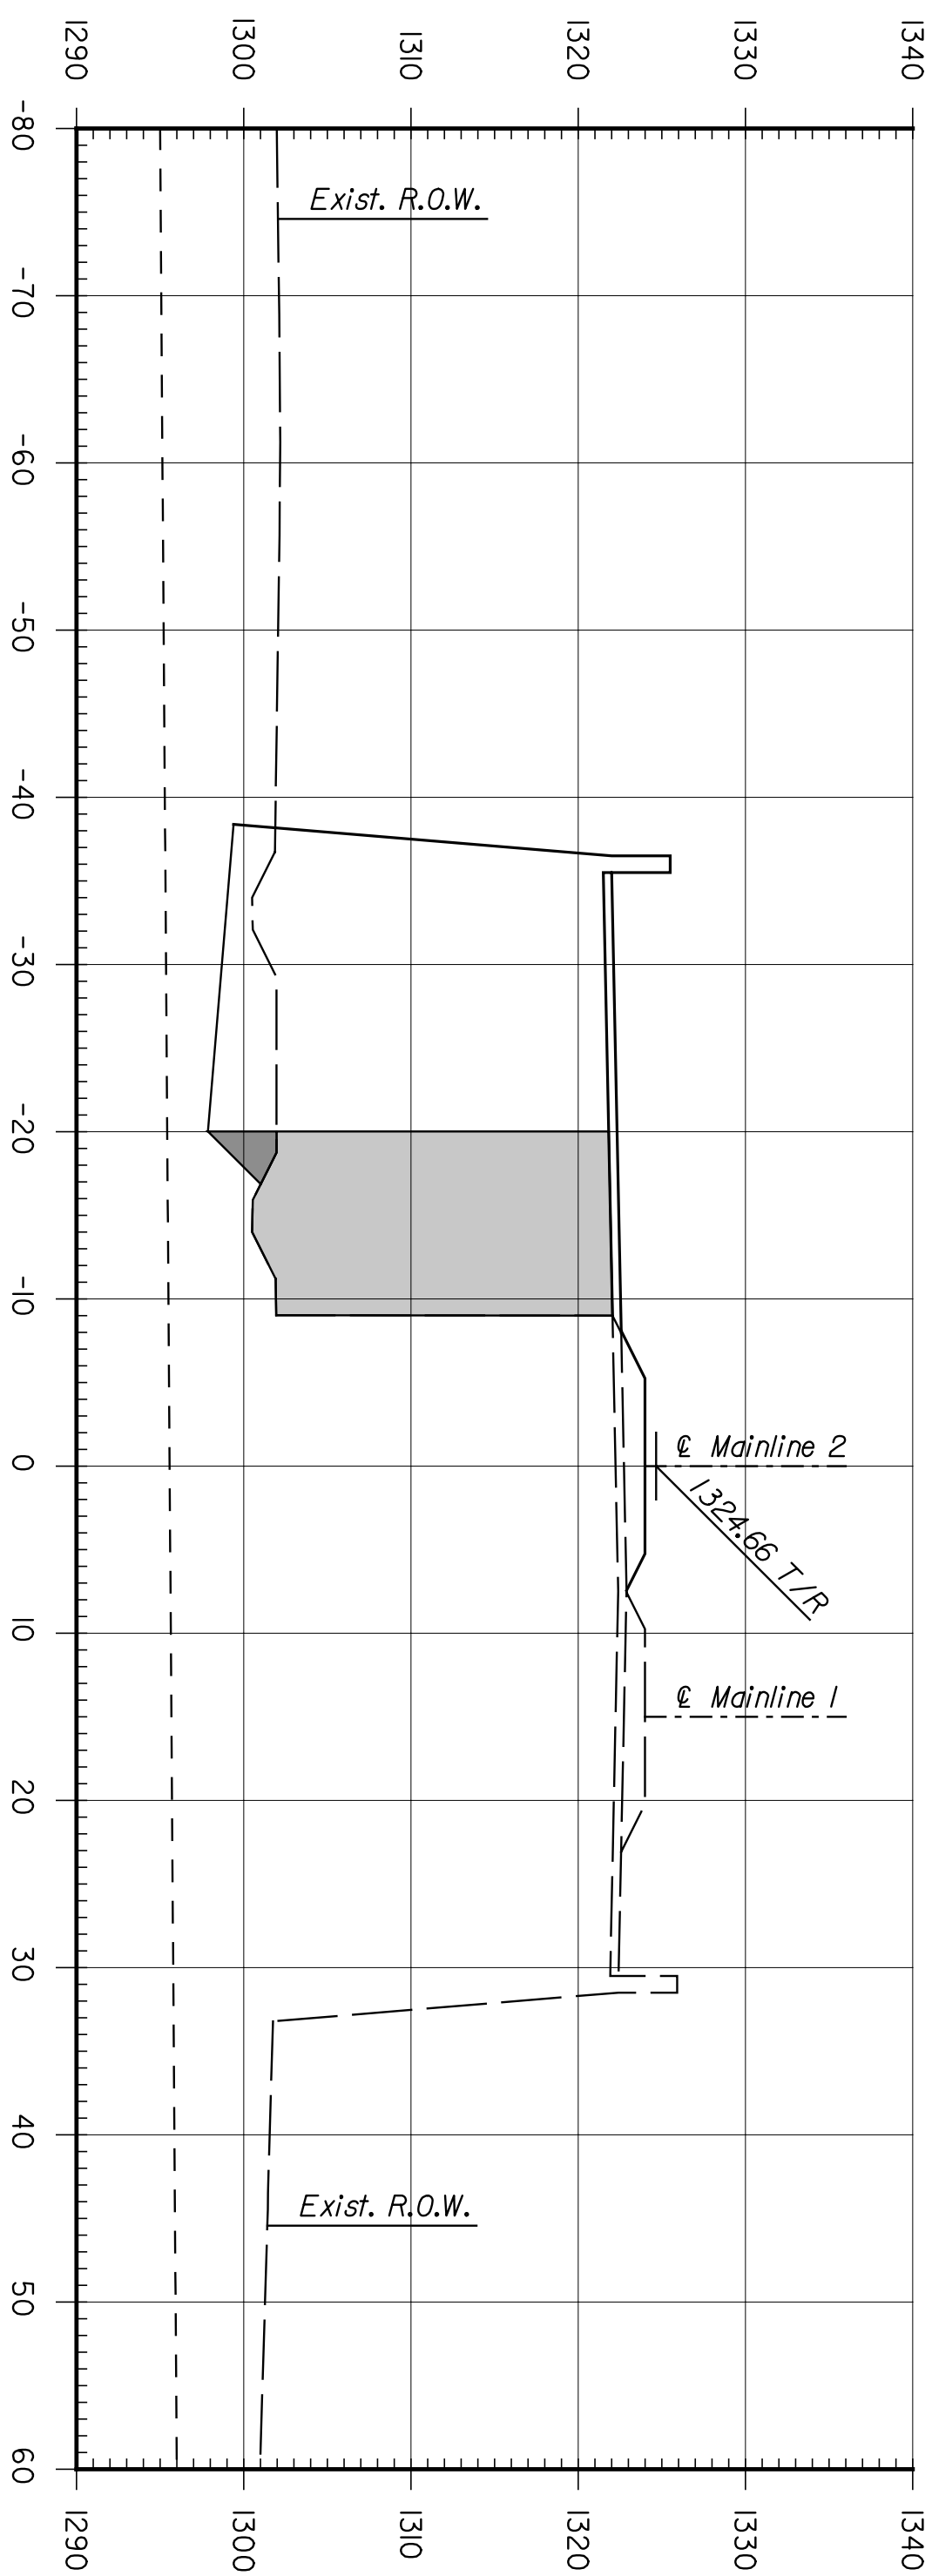

**ENTB**  
 ARCHITECTS ENGINEERS PLANNERS

This sheet designed by:

SHEET NO.	DATE	BY	APP'D.
1			
2			
3			

DESIGNER	SCALE	DATE	BY	APP'D.

NO.	DATE	REVISIONS

DESIGNED	SCALE	DATE	BY	APP'D.

DESIGN CR.	REP.	SCALE	DATE	BY	APP'D.

**CITY OF WICHITA**  
**WICHITA CENTRAL CORRIDOR**  
**PHASE 4 - TRACK WORK**  
**MAINLINE**  
**CROSS SECTIONS**

STATE	PROJECT NO.	YEAR	SHEET NO.	TOTAL SHEETS
KANSAS	472-84071	2005	R318	