
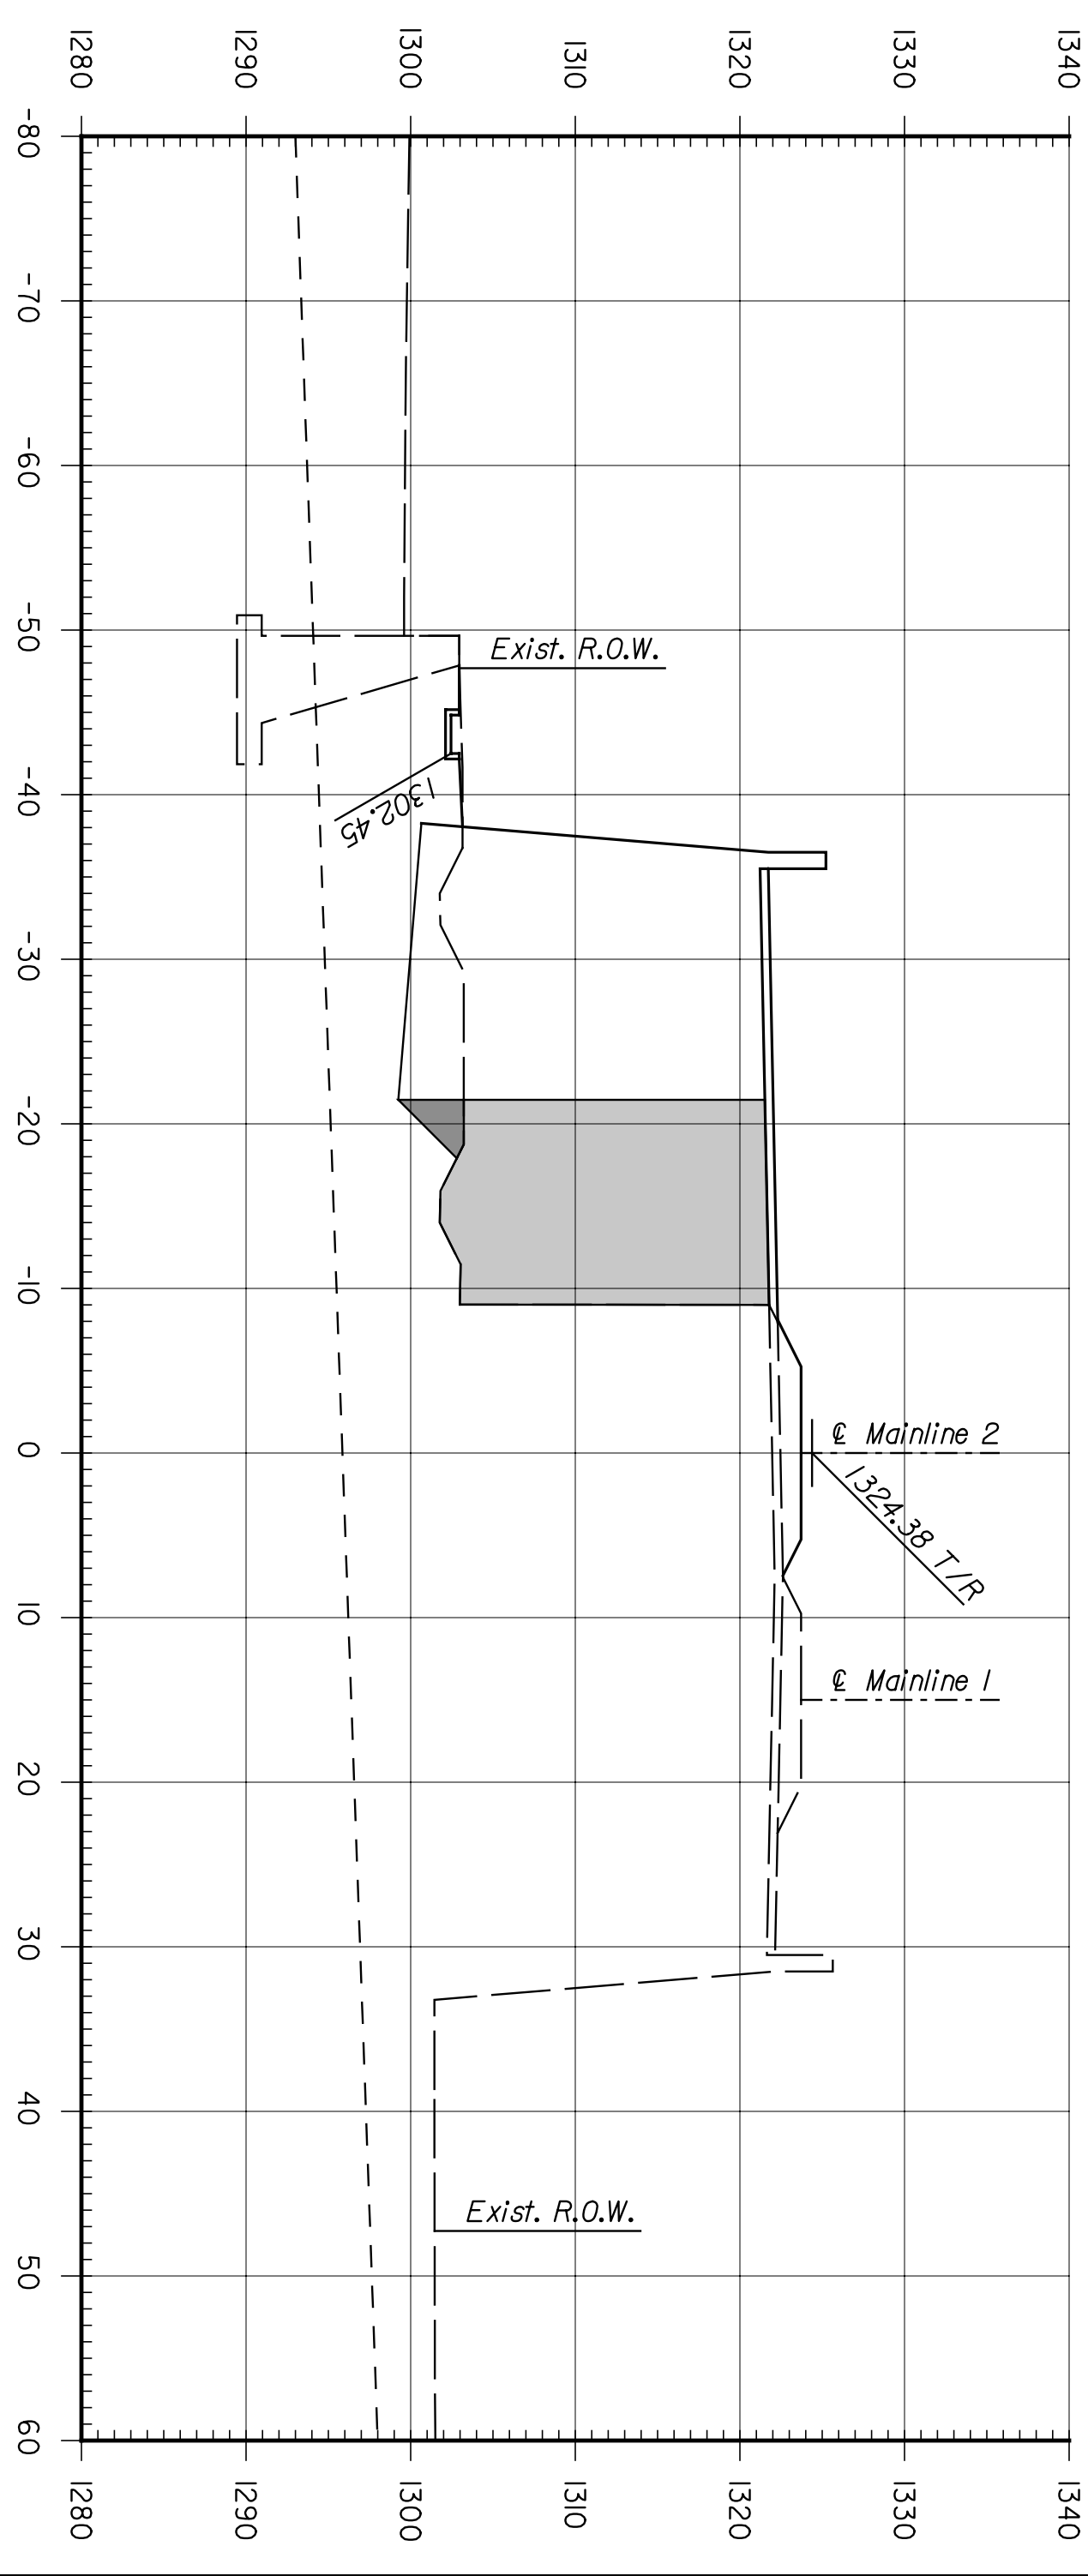
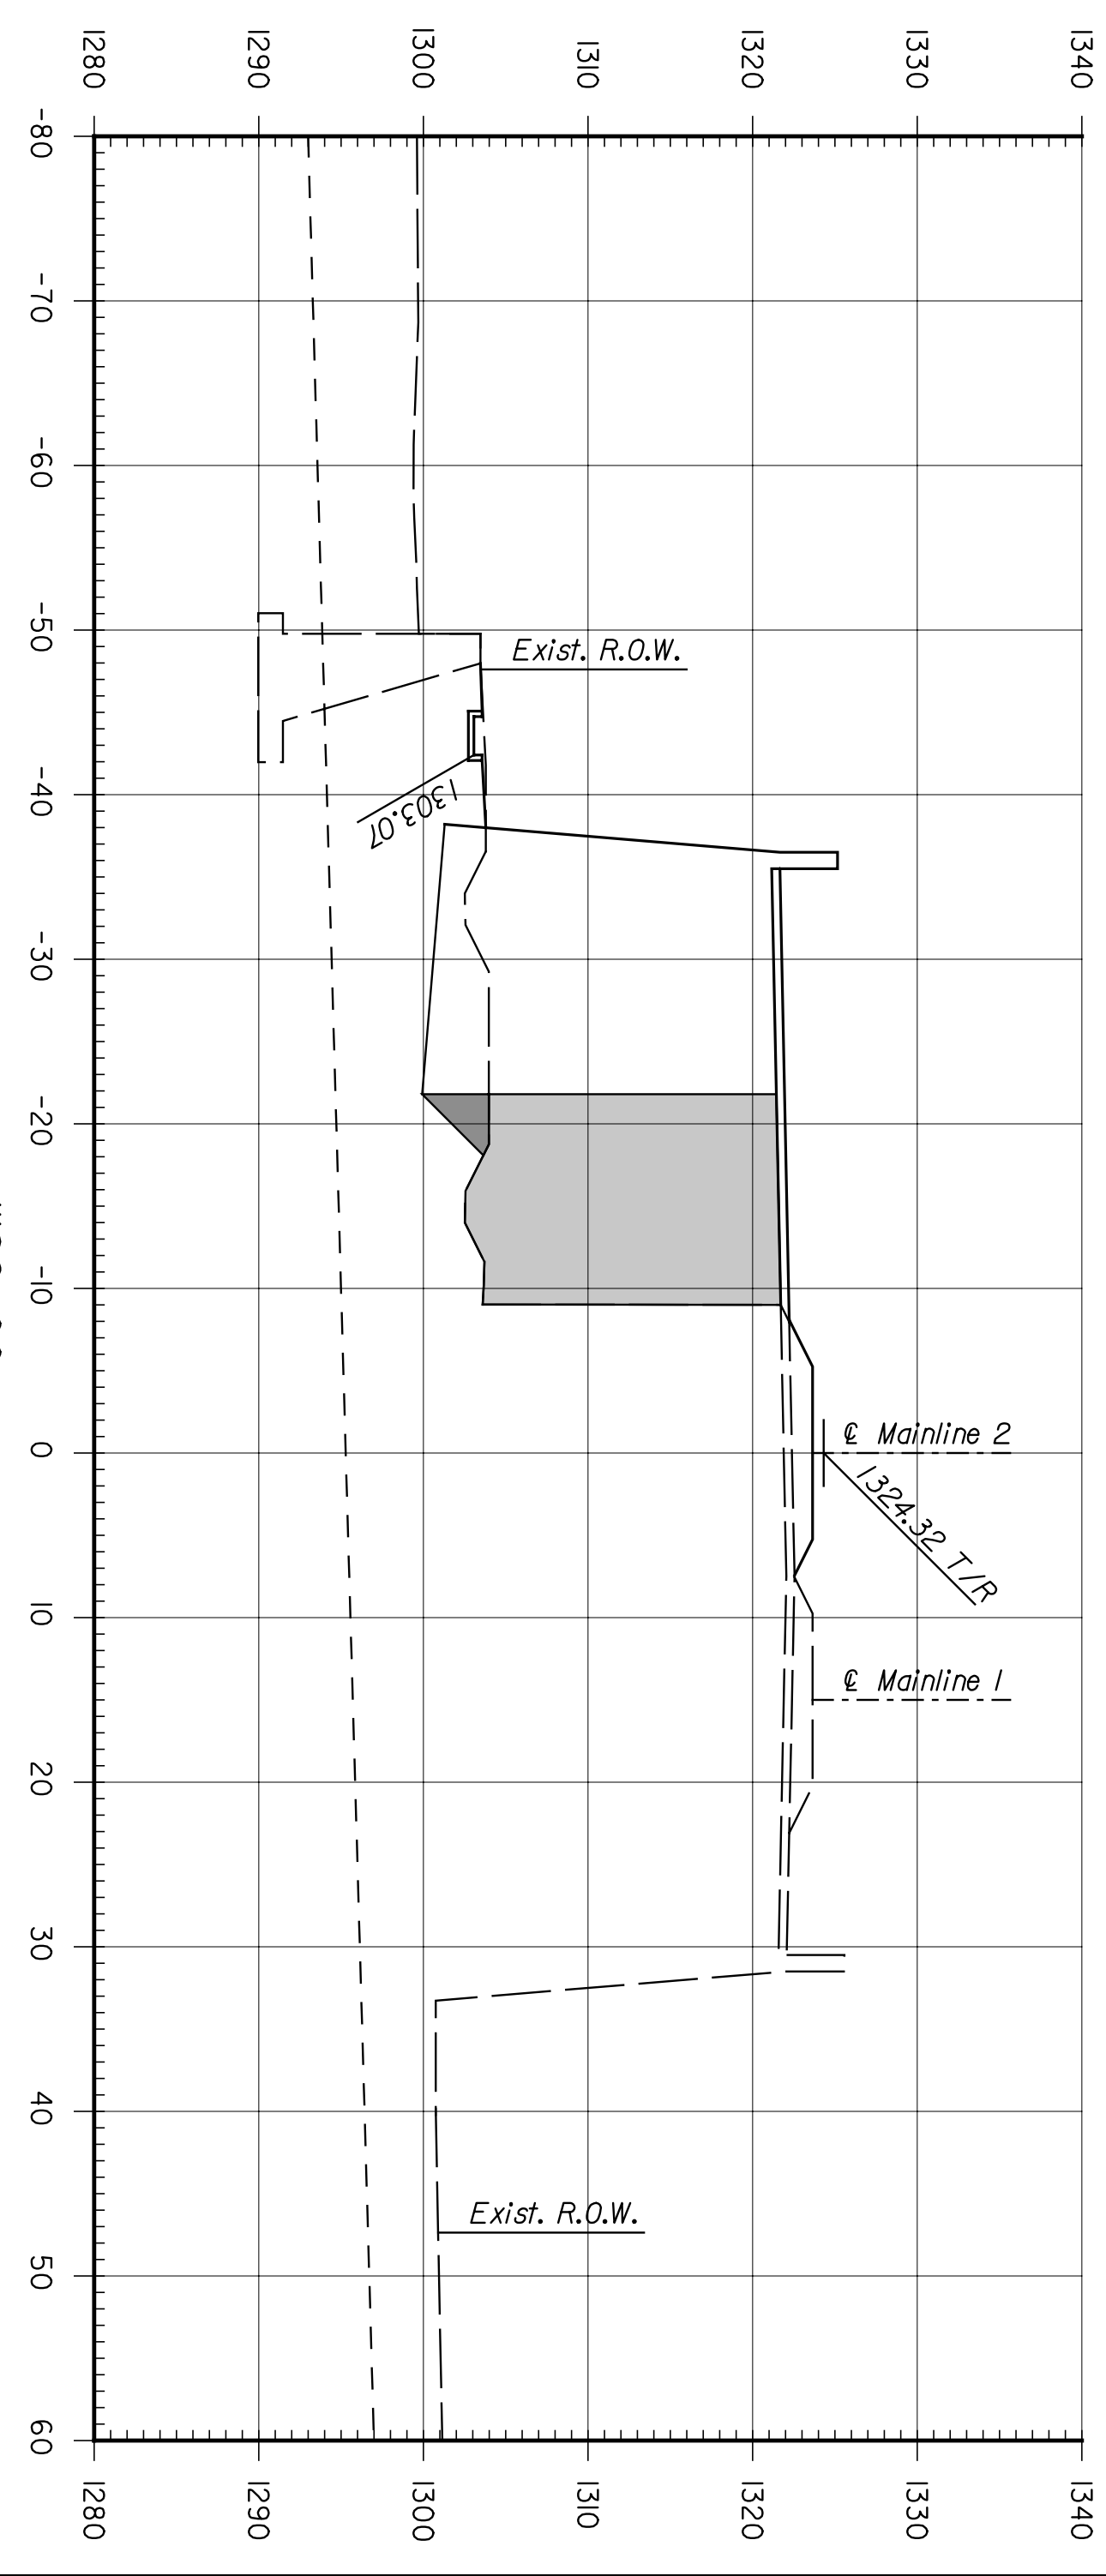
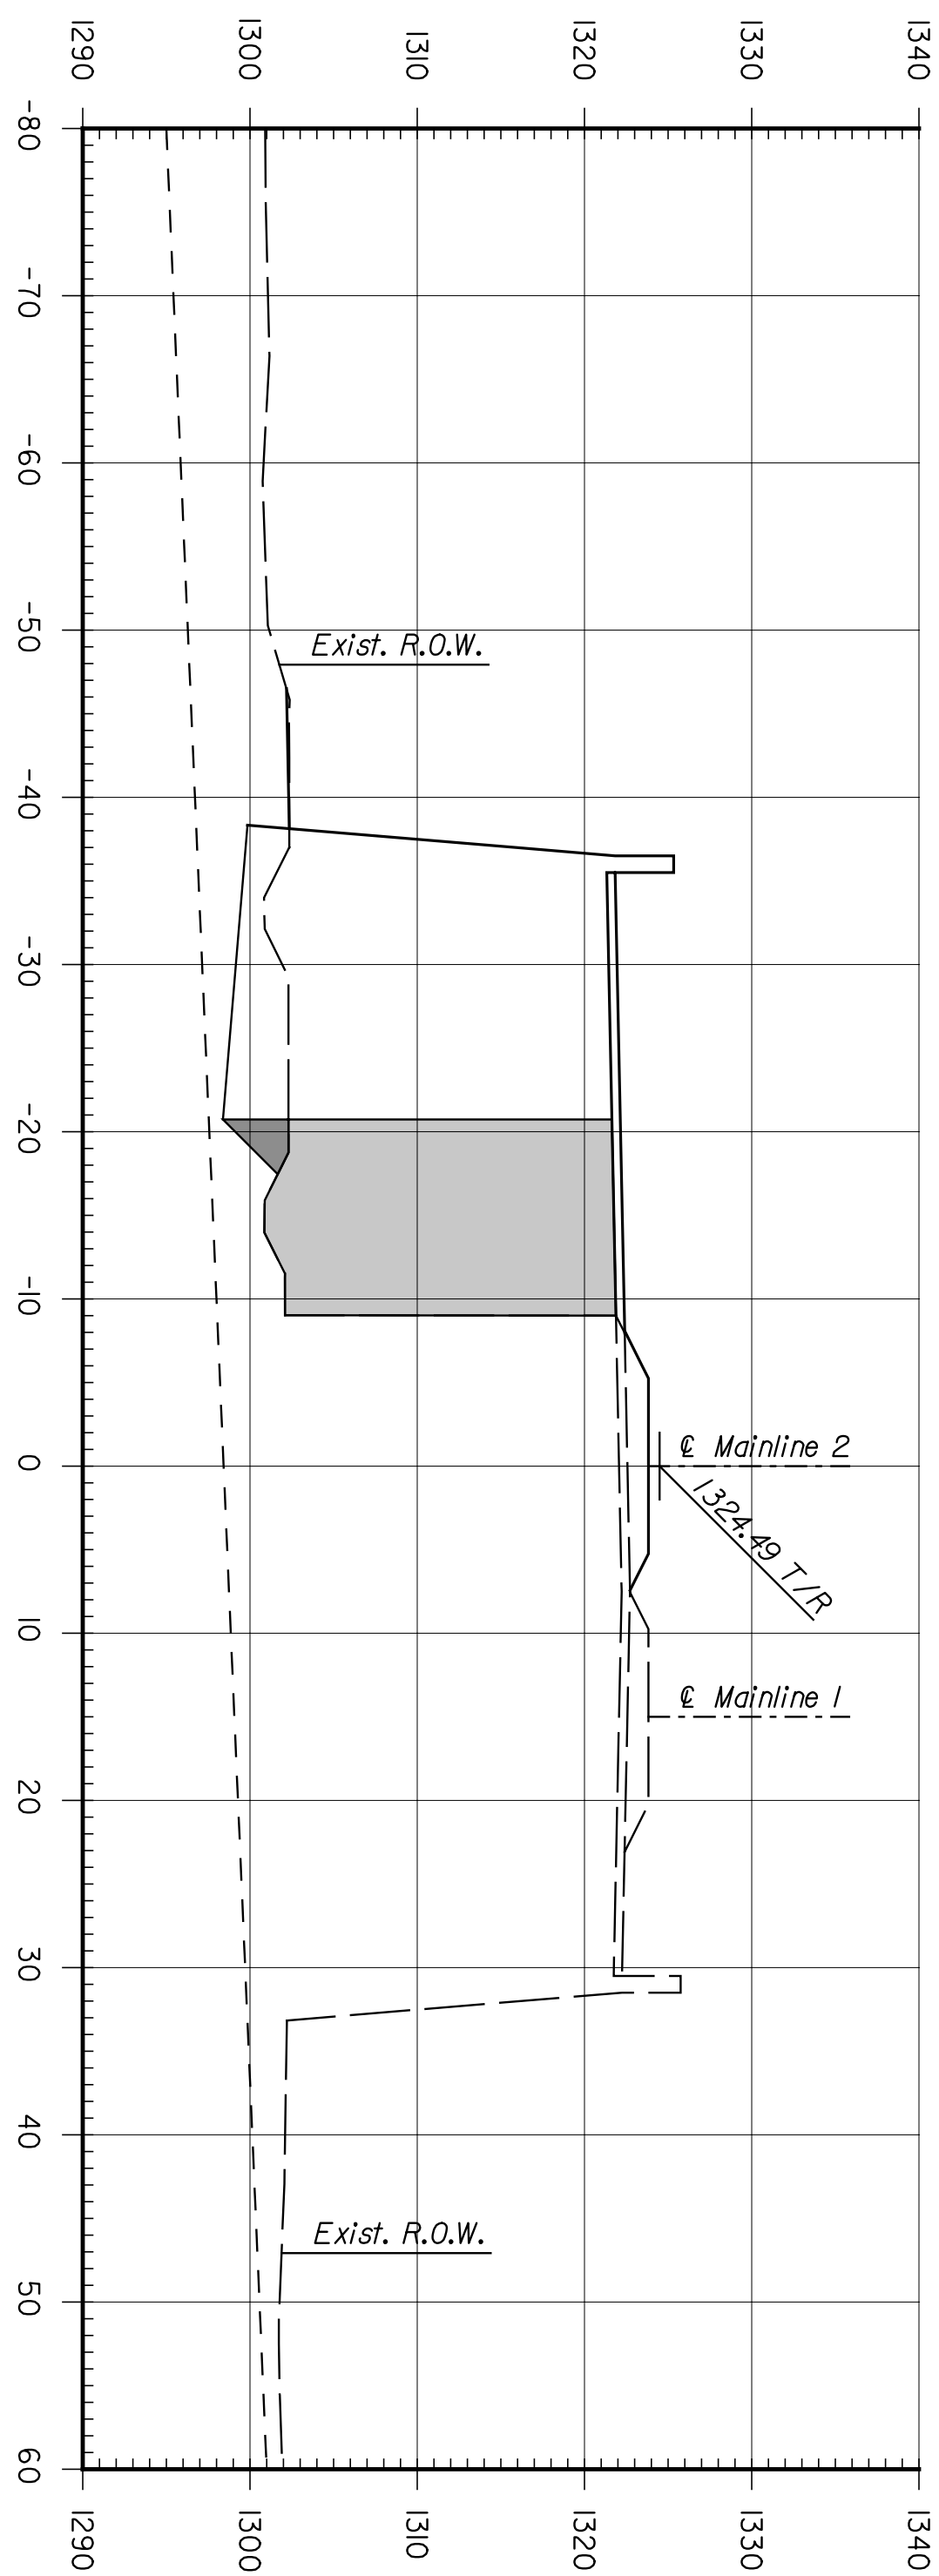


BY	DATE

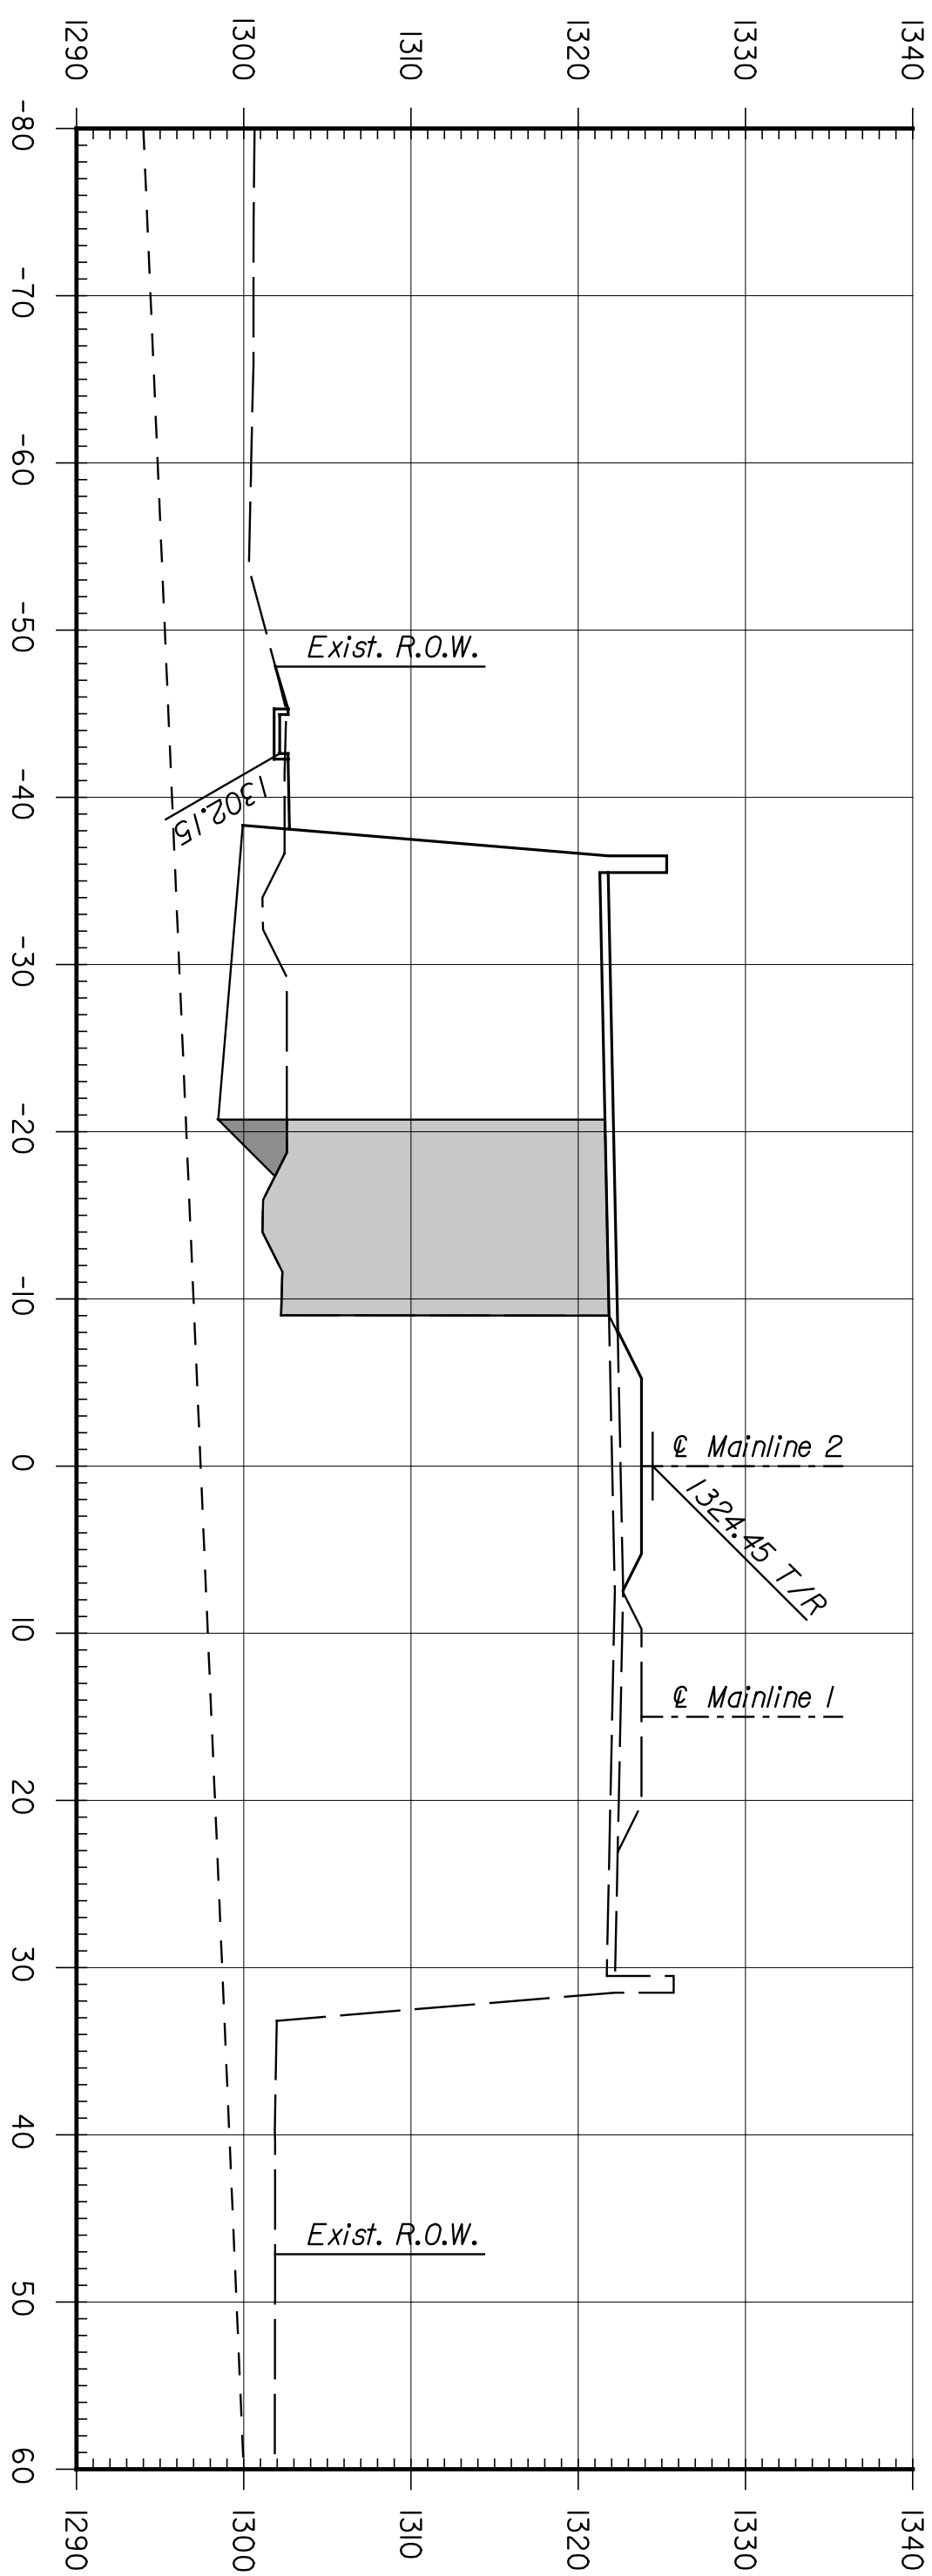

STATE	PROJECT NO.	YEAR	SHEET NO.	TOTAL SHEETS
KANSAS	472-84071	2005	R919	

**ENTEB**  
 ARCHITECTS ENGINEERS PLANNERS

This sheet designed by:

SHEET NO.	OF	SCALE	DESIGNED BY	DATE	APPROVED BY	TRACED BY
1	3	DETAILED	JDS			
2	3	DETAILED	JDS			
3	3	DETAILED	JDS			

**REVISIONS**

NO.	DATE	BY	APPD.

**CITY OF WICHITA**  
**WICHITA CENTRAL CORRIDOR**  
**PHASE 4 - TRACK WORK**  
**MAINLINE**  
**CROSS SECTIONS**

DESIGNED BY	DATE	APPROVED BY	DATE
JDS			