
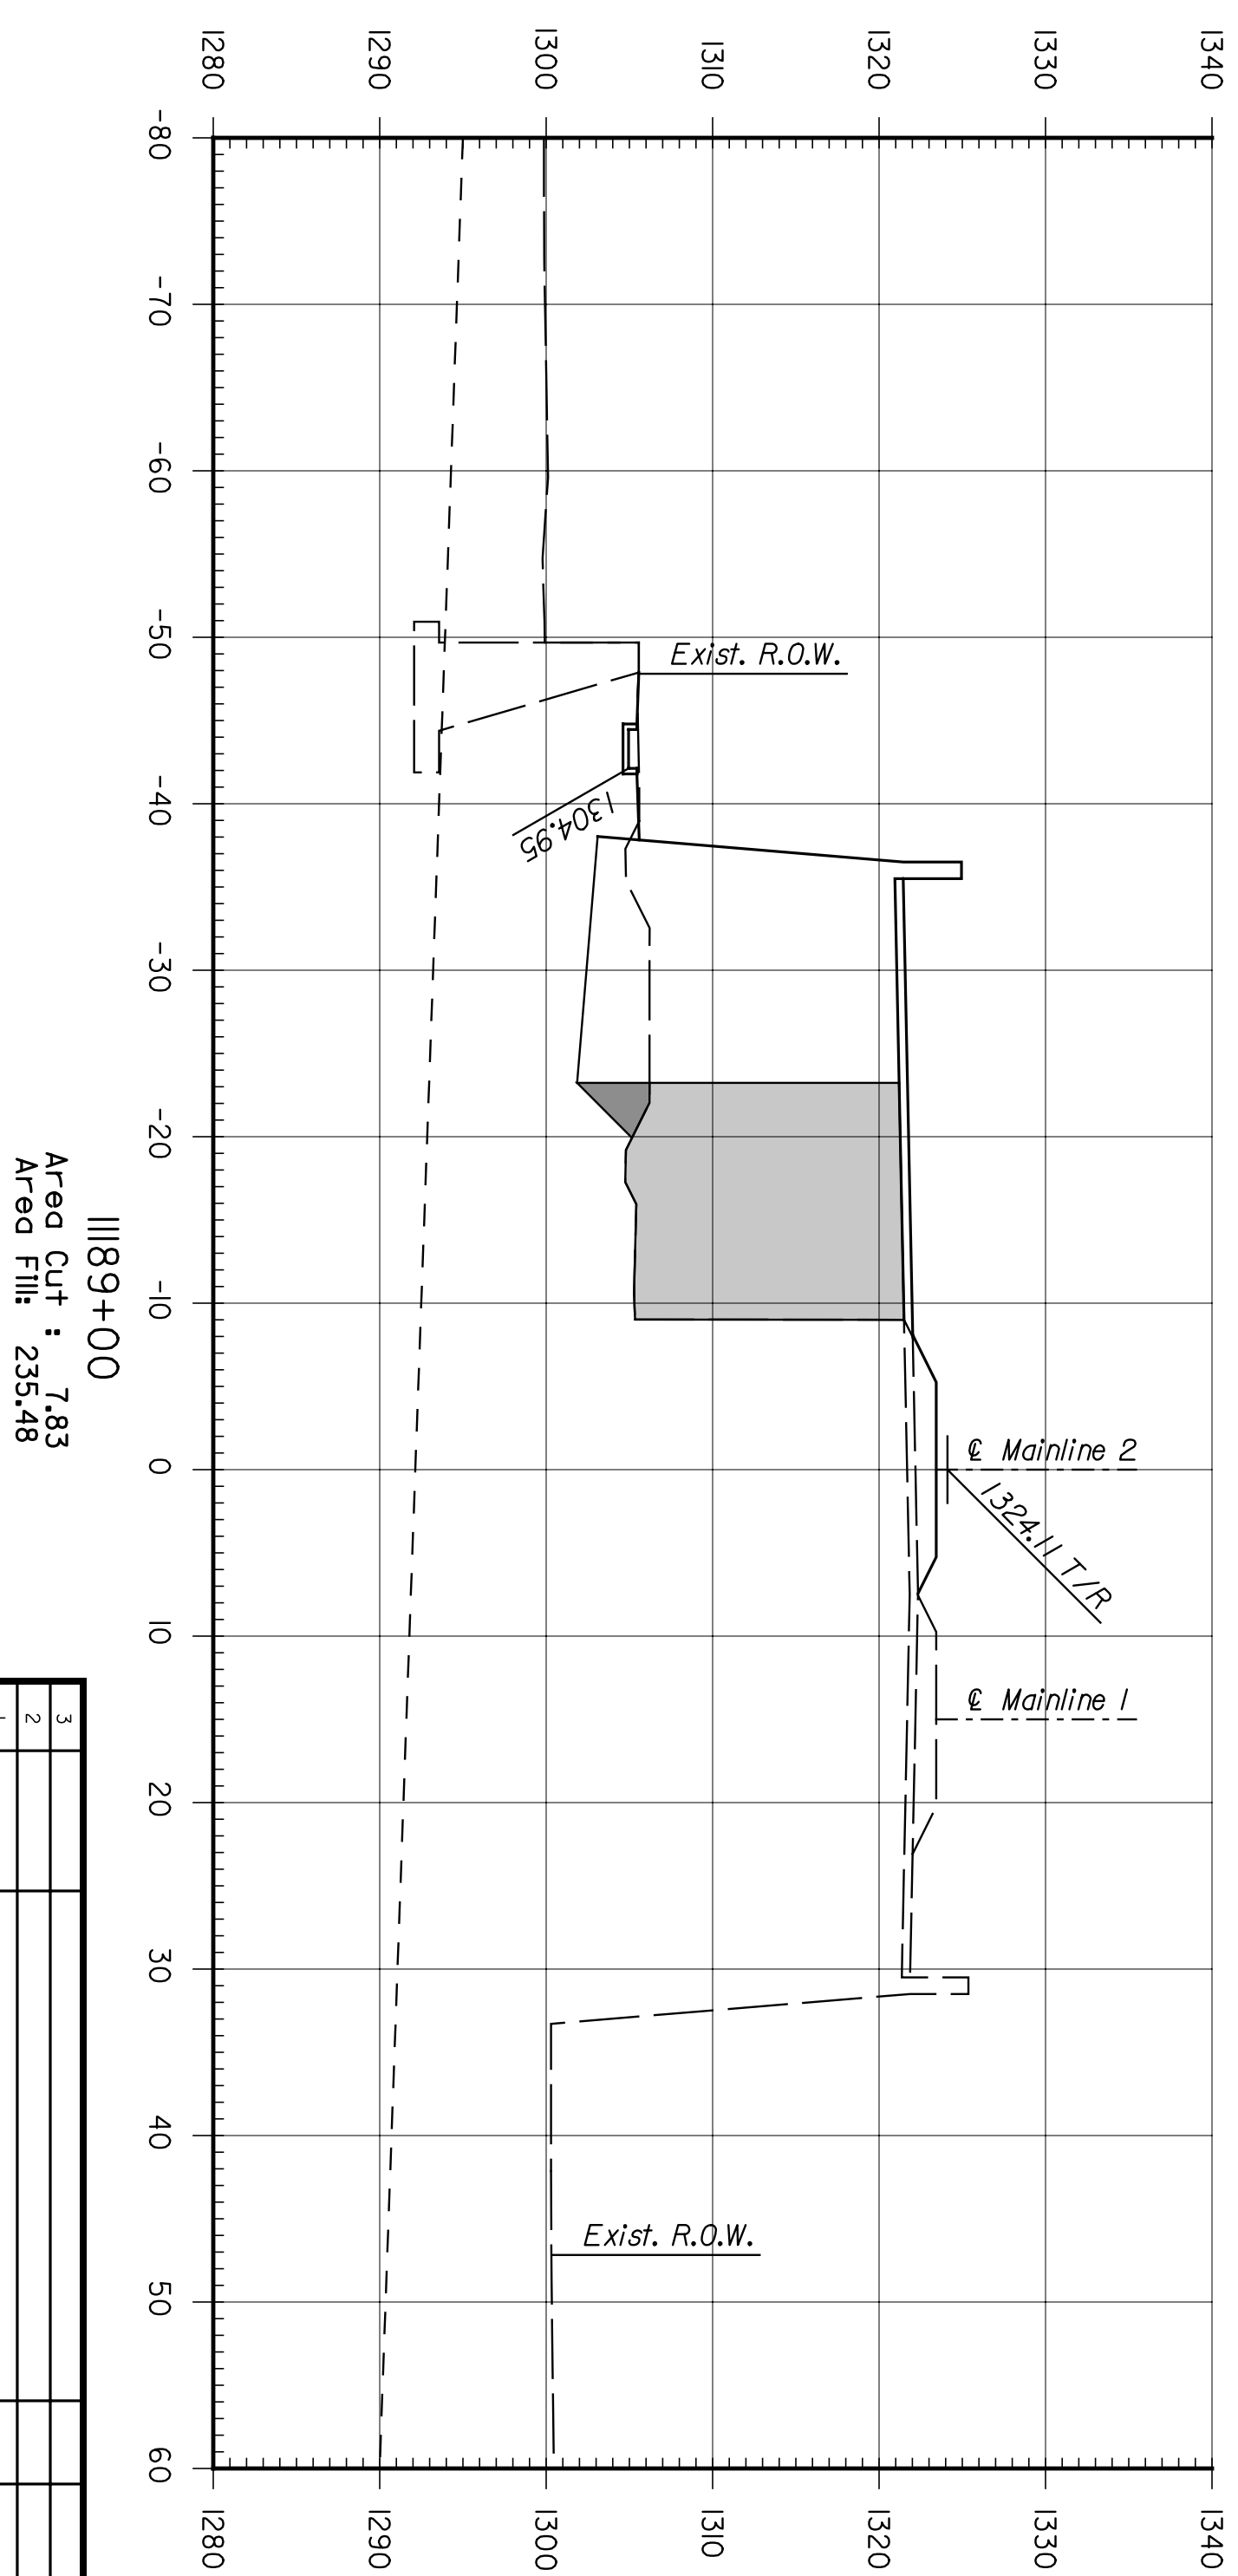
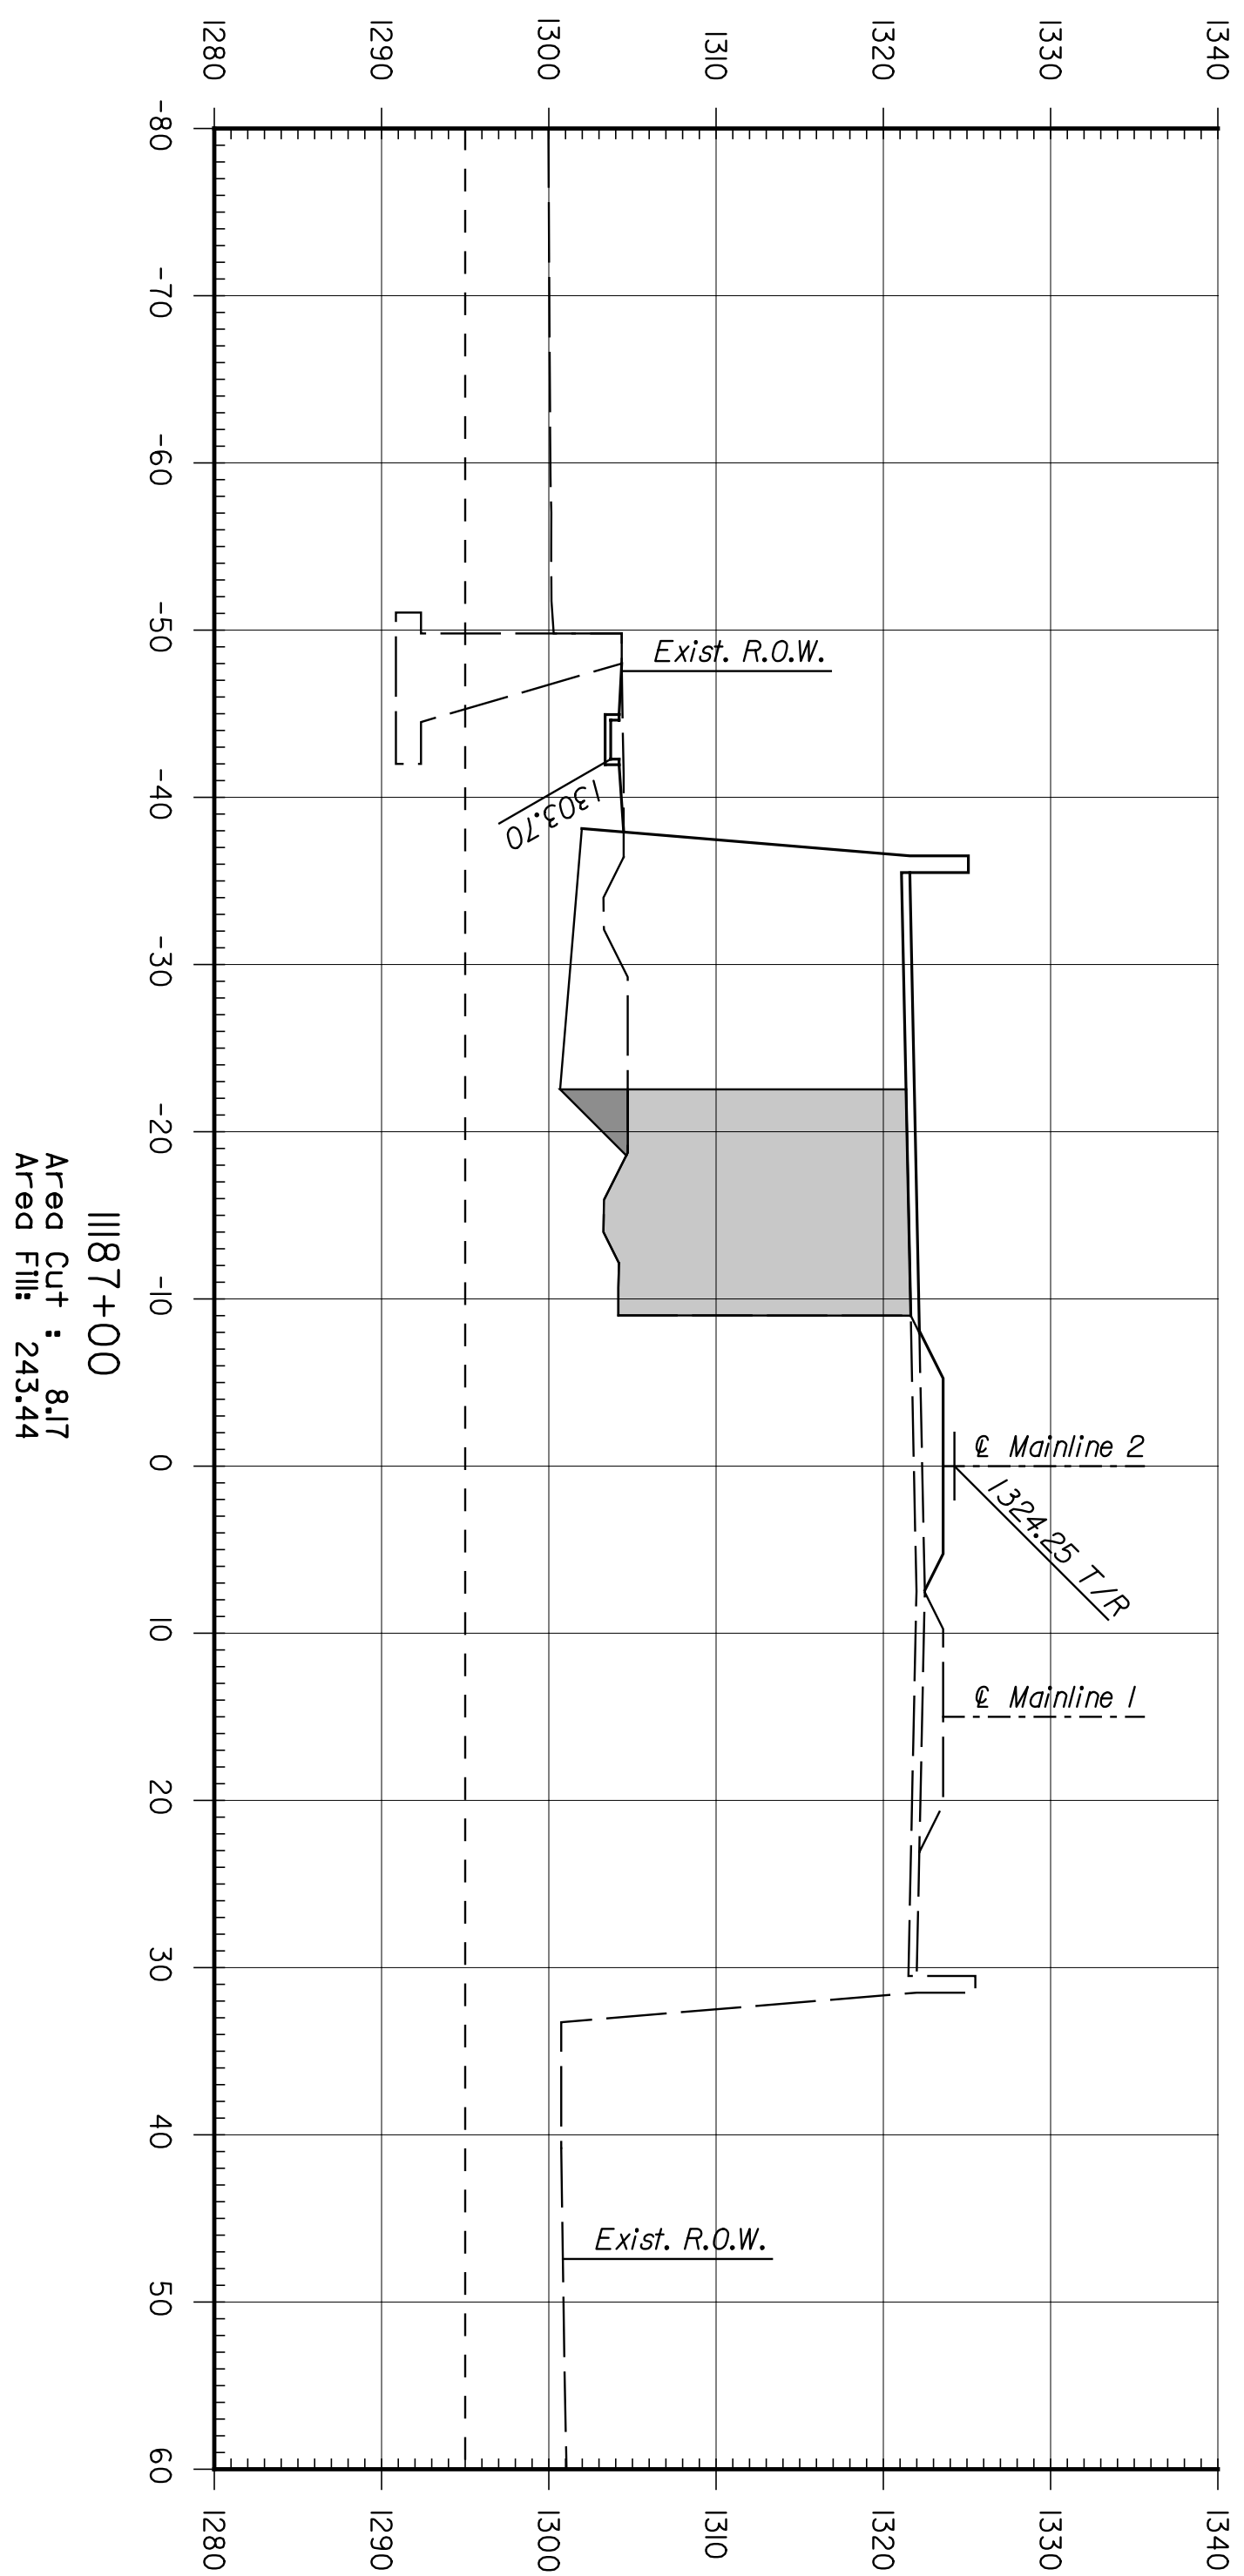
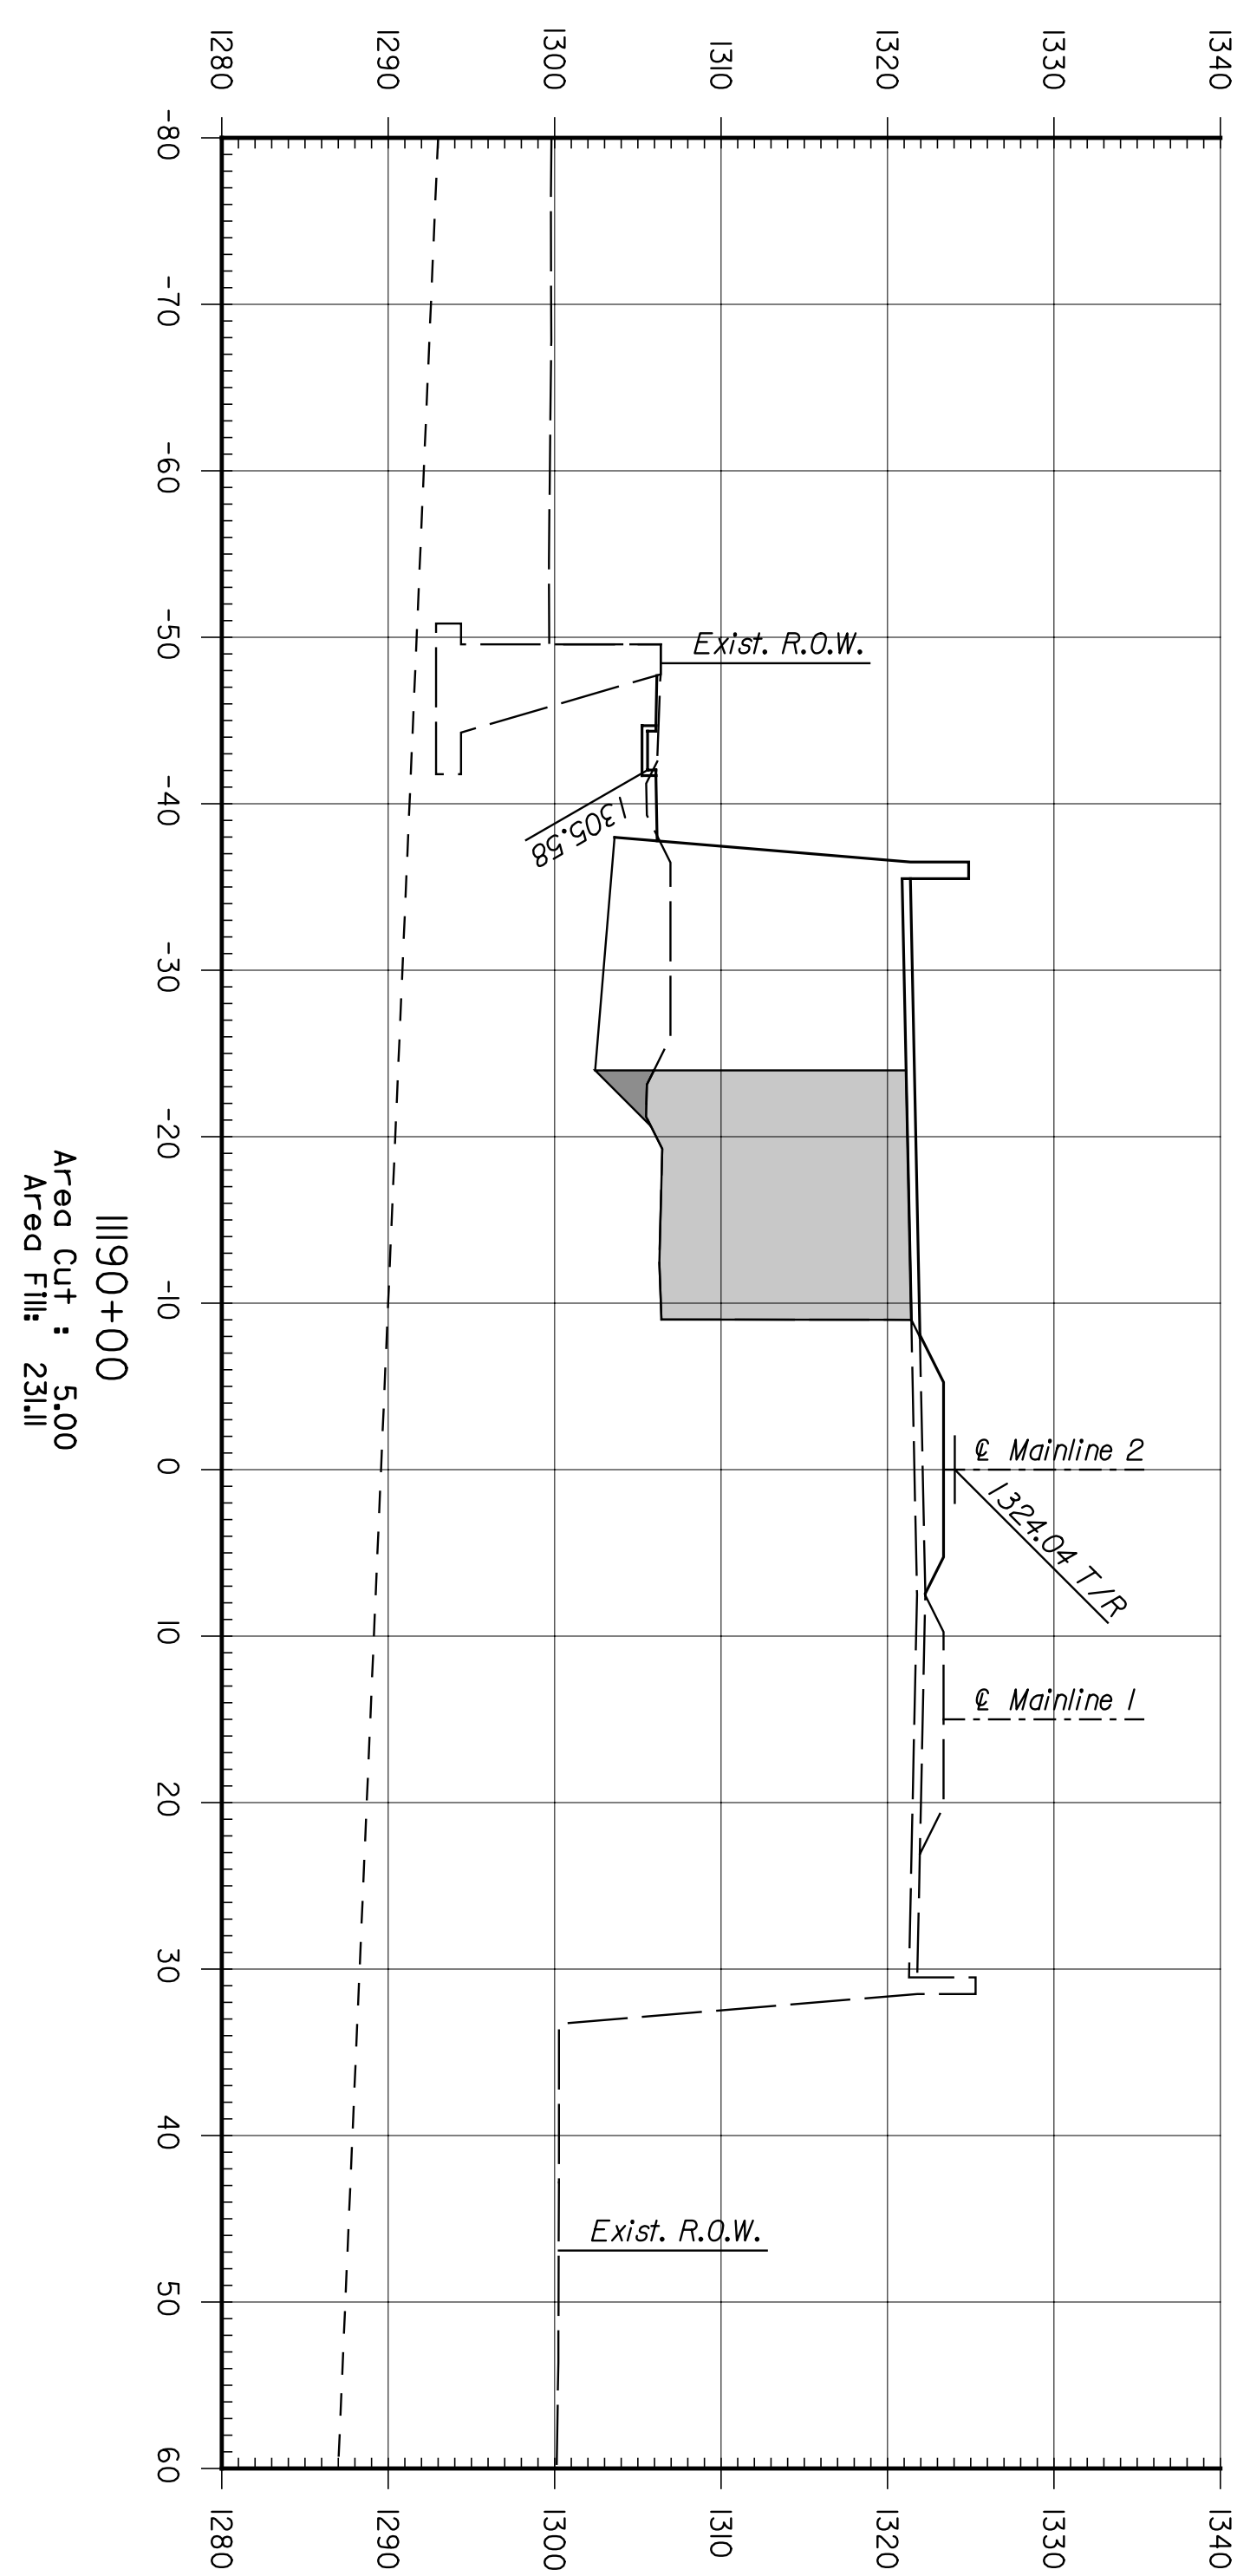


BY	DATE

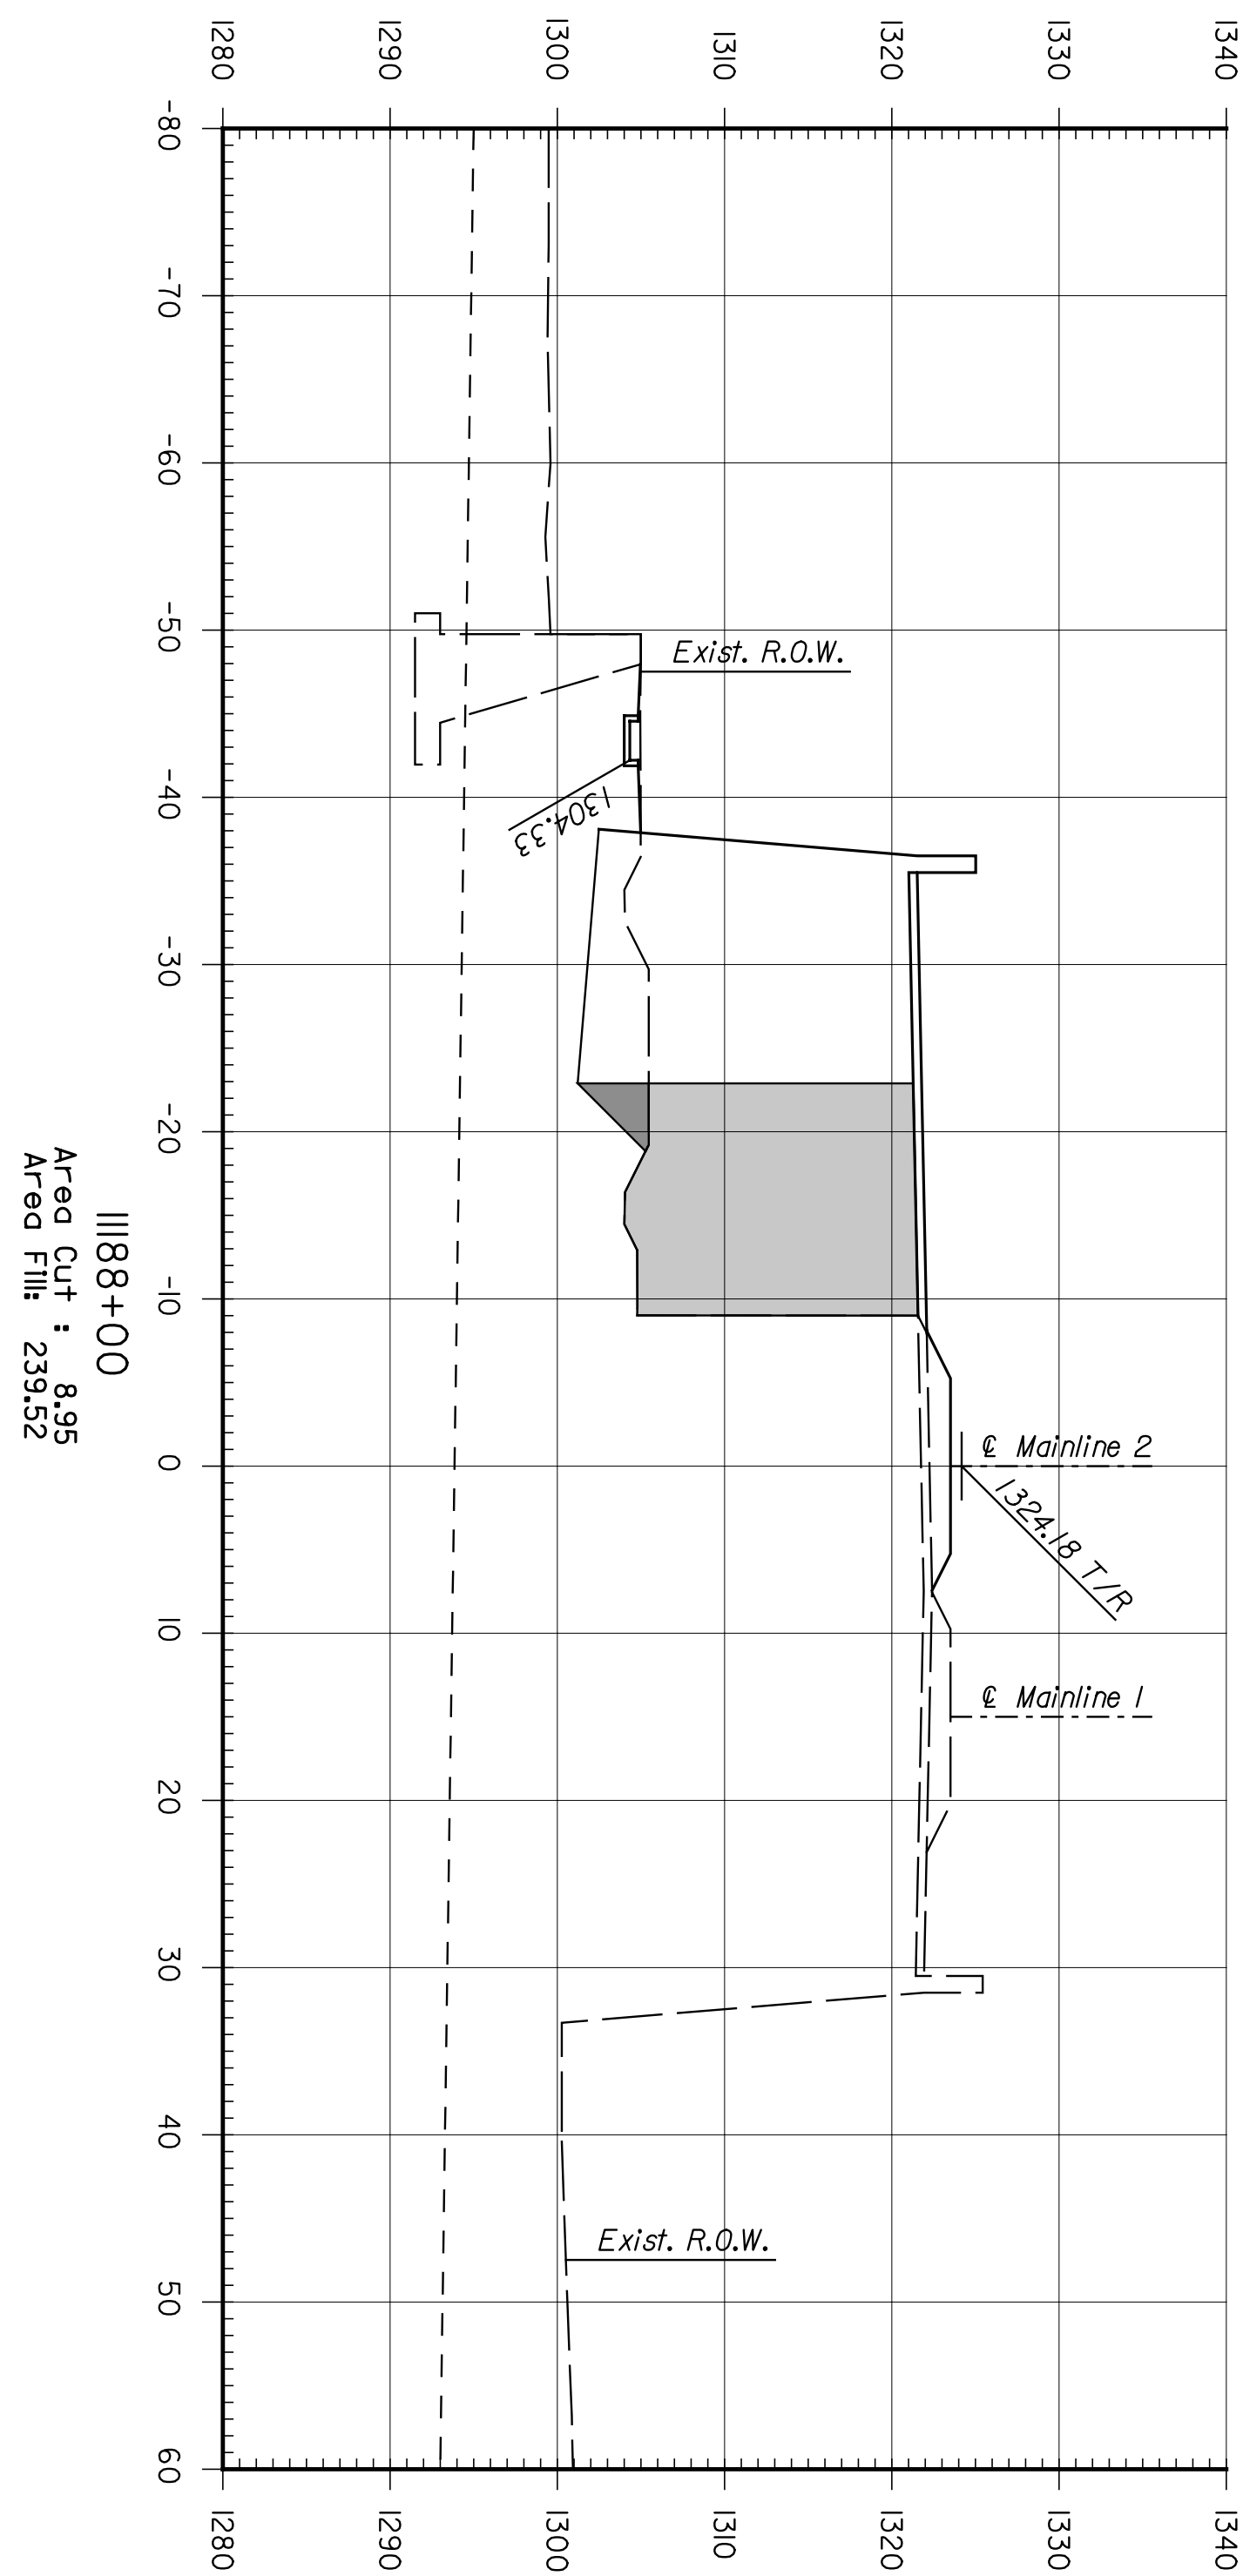

CNTB
 ARCHITECTS ENGINEERS PLANNERS

This sheet designed by:

CITY OF WICHITA			
WICHITA CENTRAL CORRIDOR			
PHASE 4 - TRACK WORK			
CROSS SECTIONS			
SHEET NO.	OF	SCALE	APP'D.
DESIGNED	REP	DETAILED	JDS
DESIGN CR.	RSB	DETAIL CR.	QUAN/CK.
			TRACED
			TRACE CR.
REVISIONS		BY	APP'D.
NO.	DATE		
3			
2			
1			

STATE	PROJECT NO.	YEAR	SHEET NO.	TOTAL SHEETS
KANSAS	472-84071	2005	RS.20	