
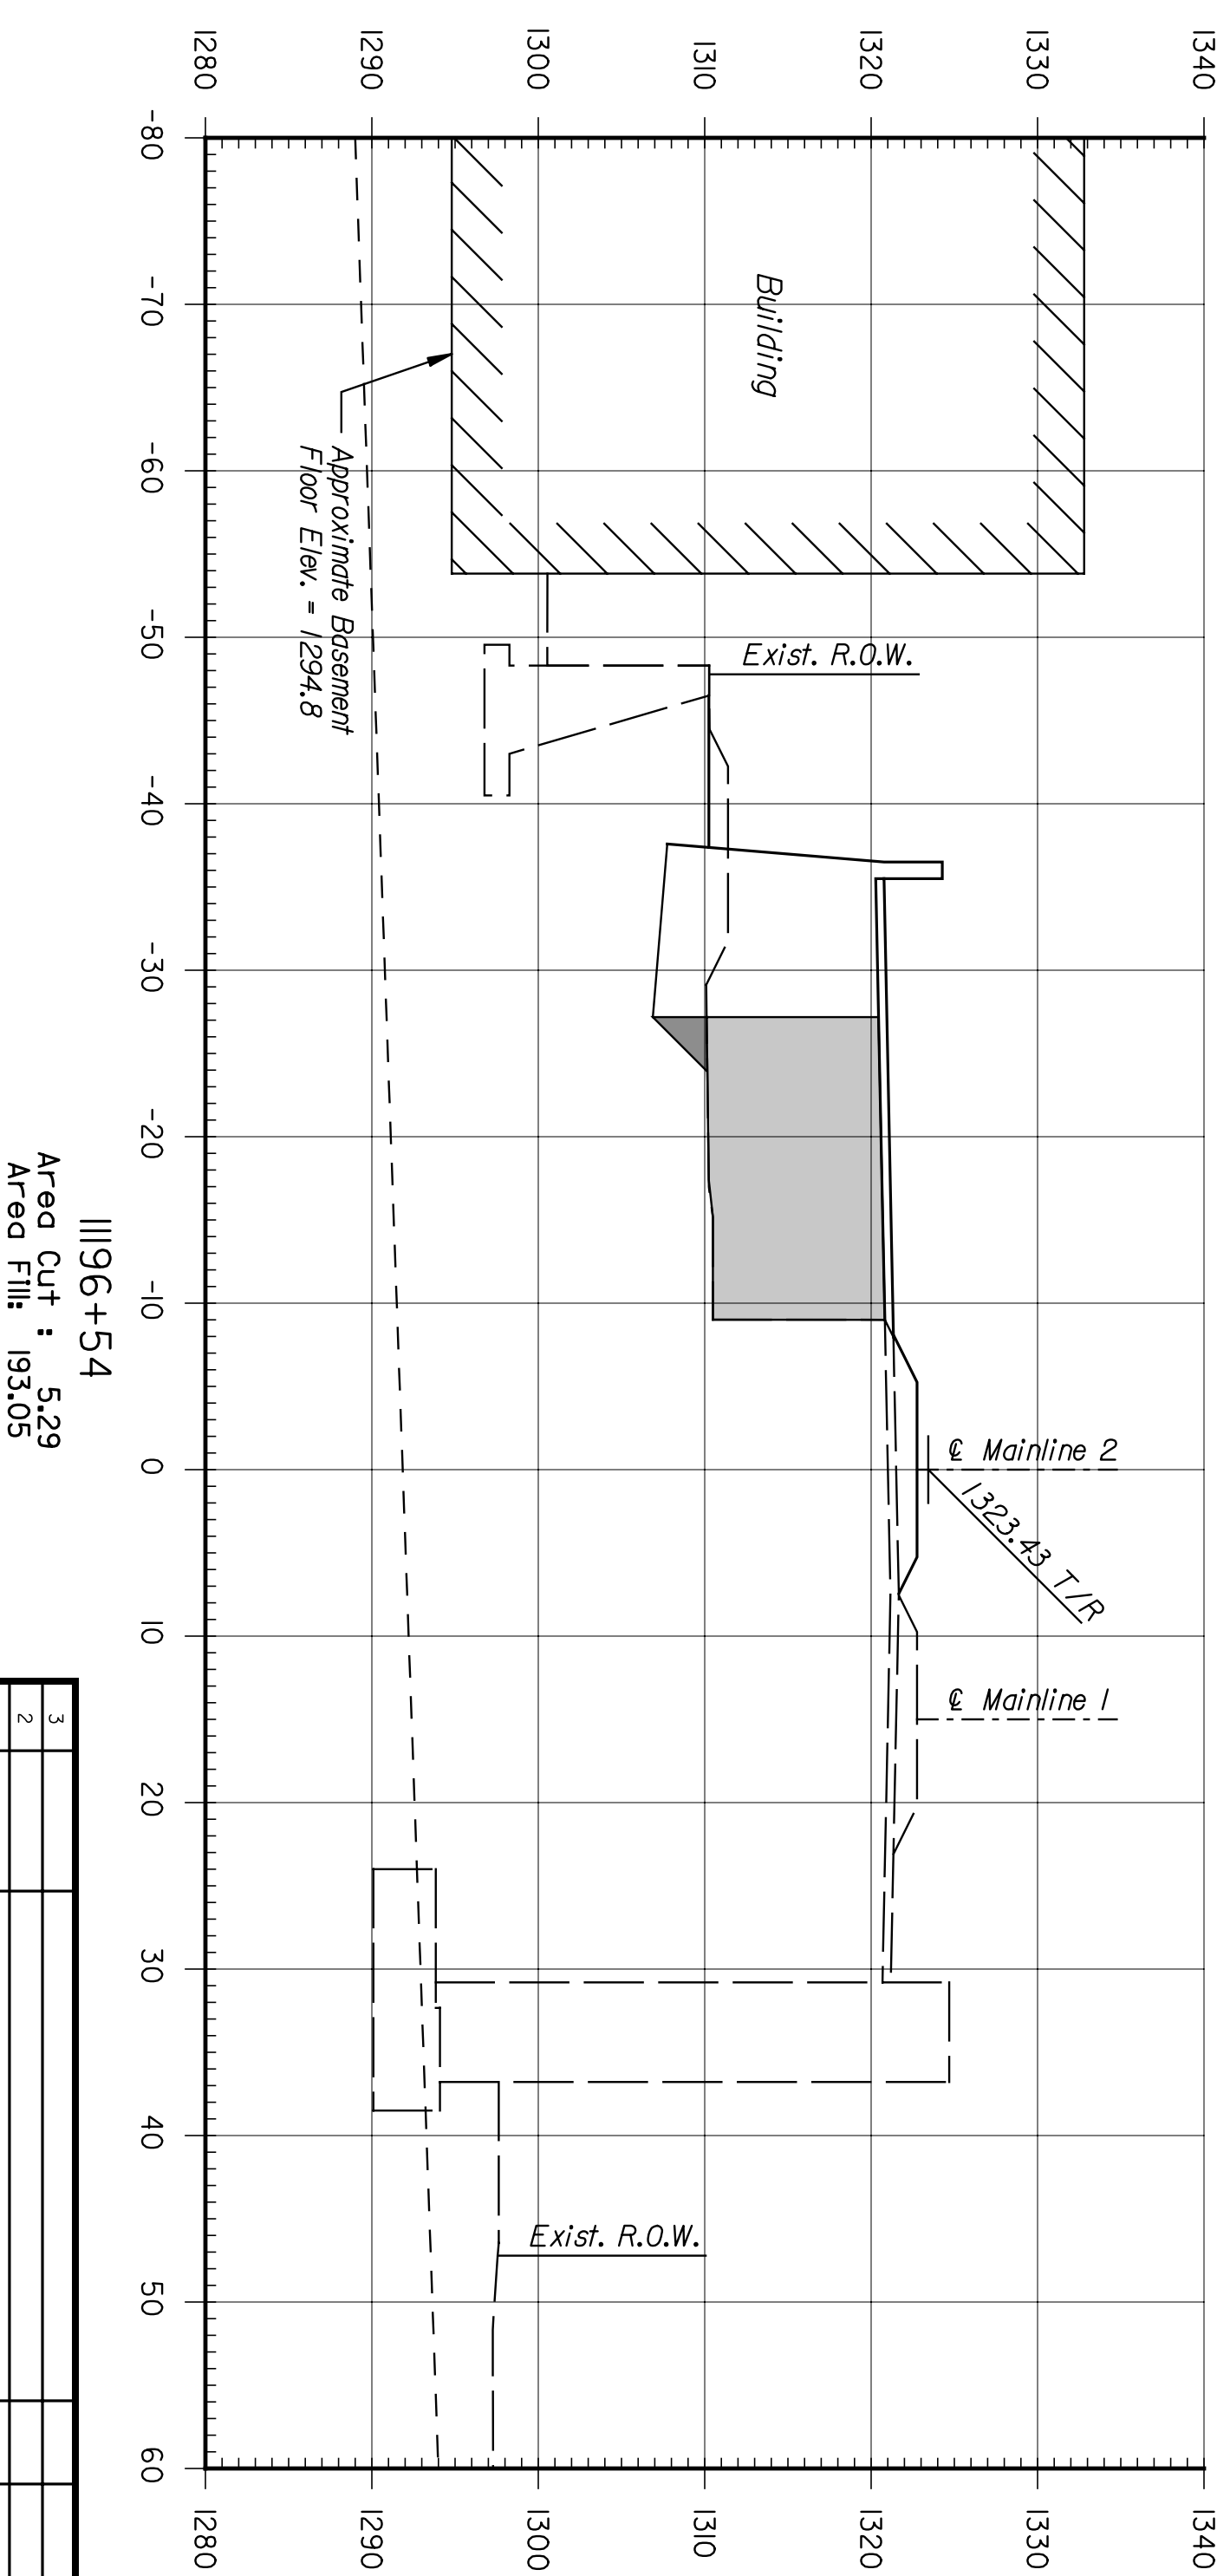
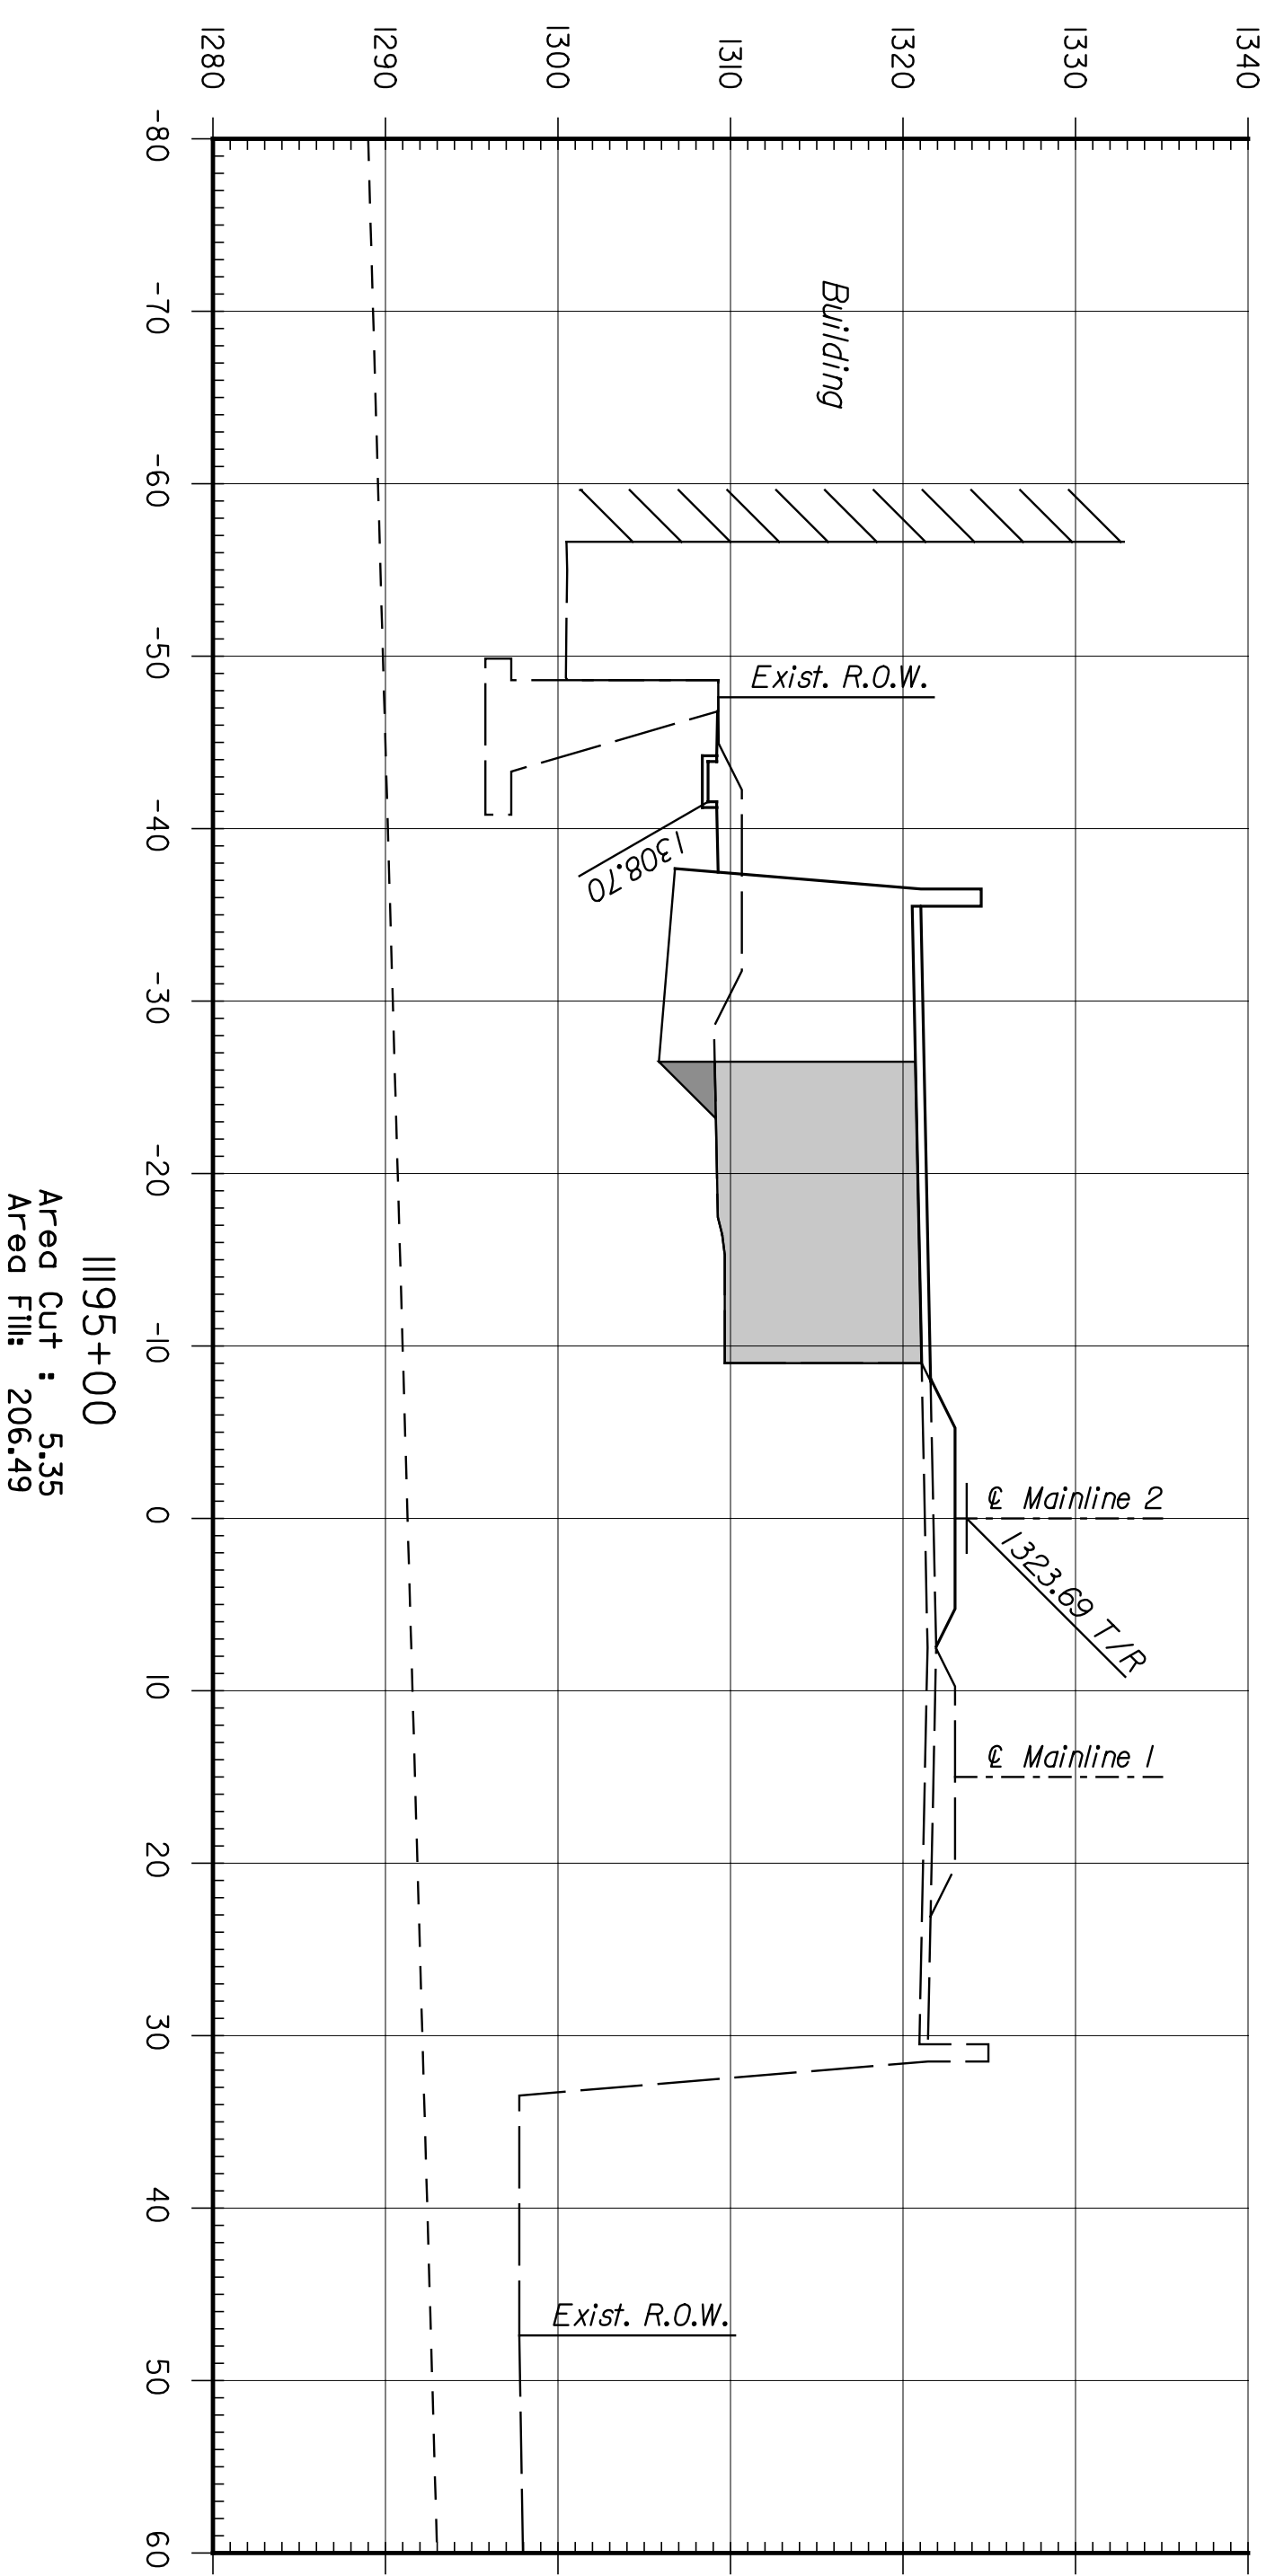
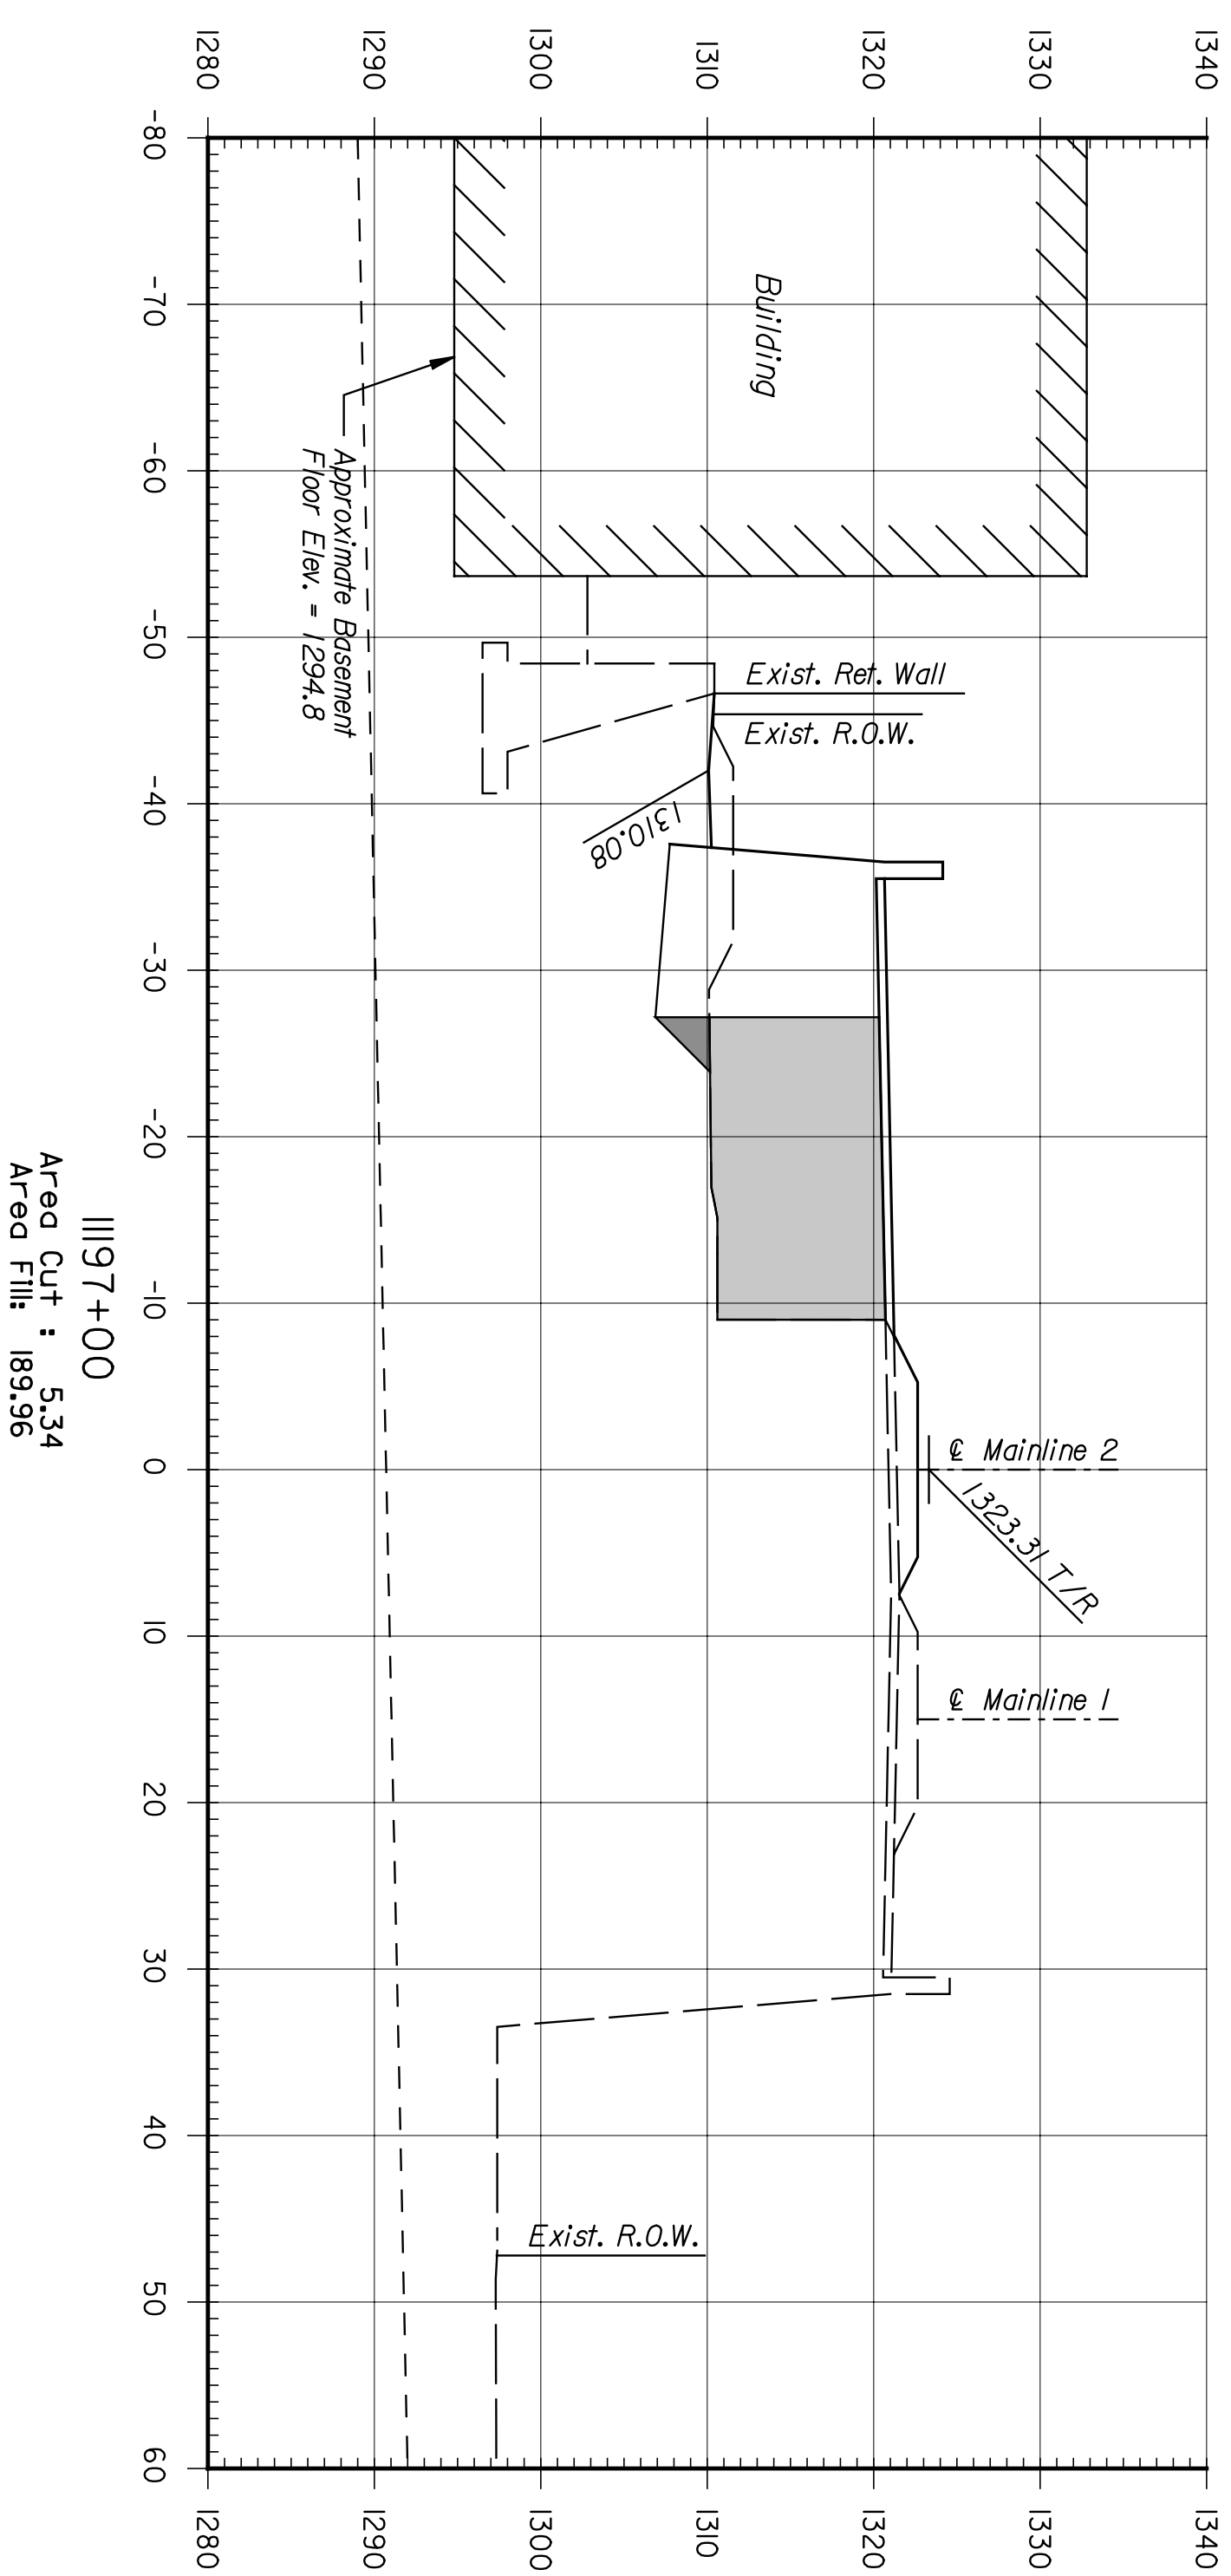


	BY	DATE

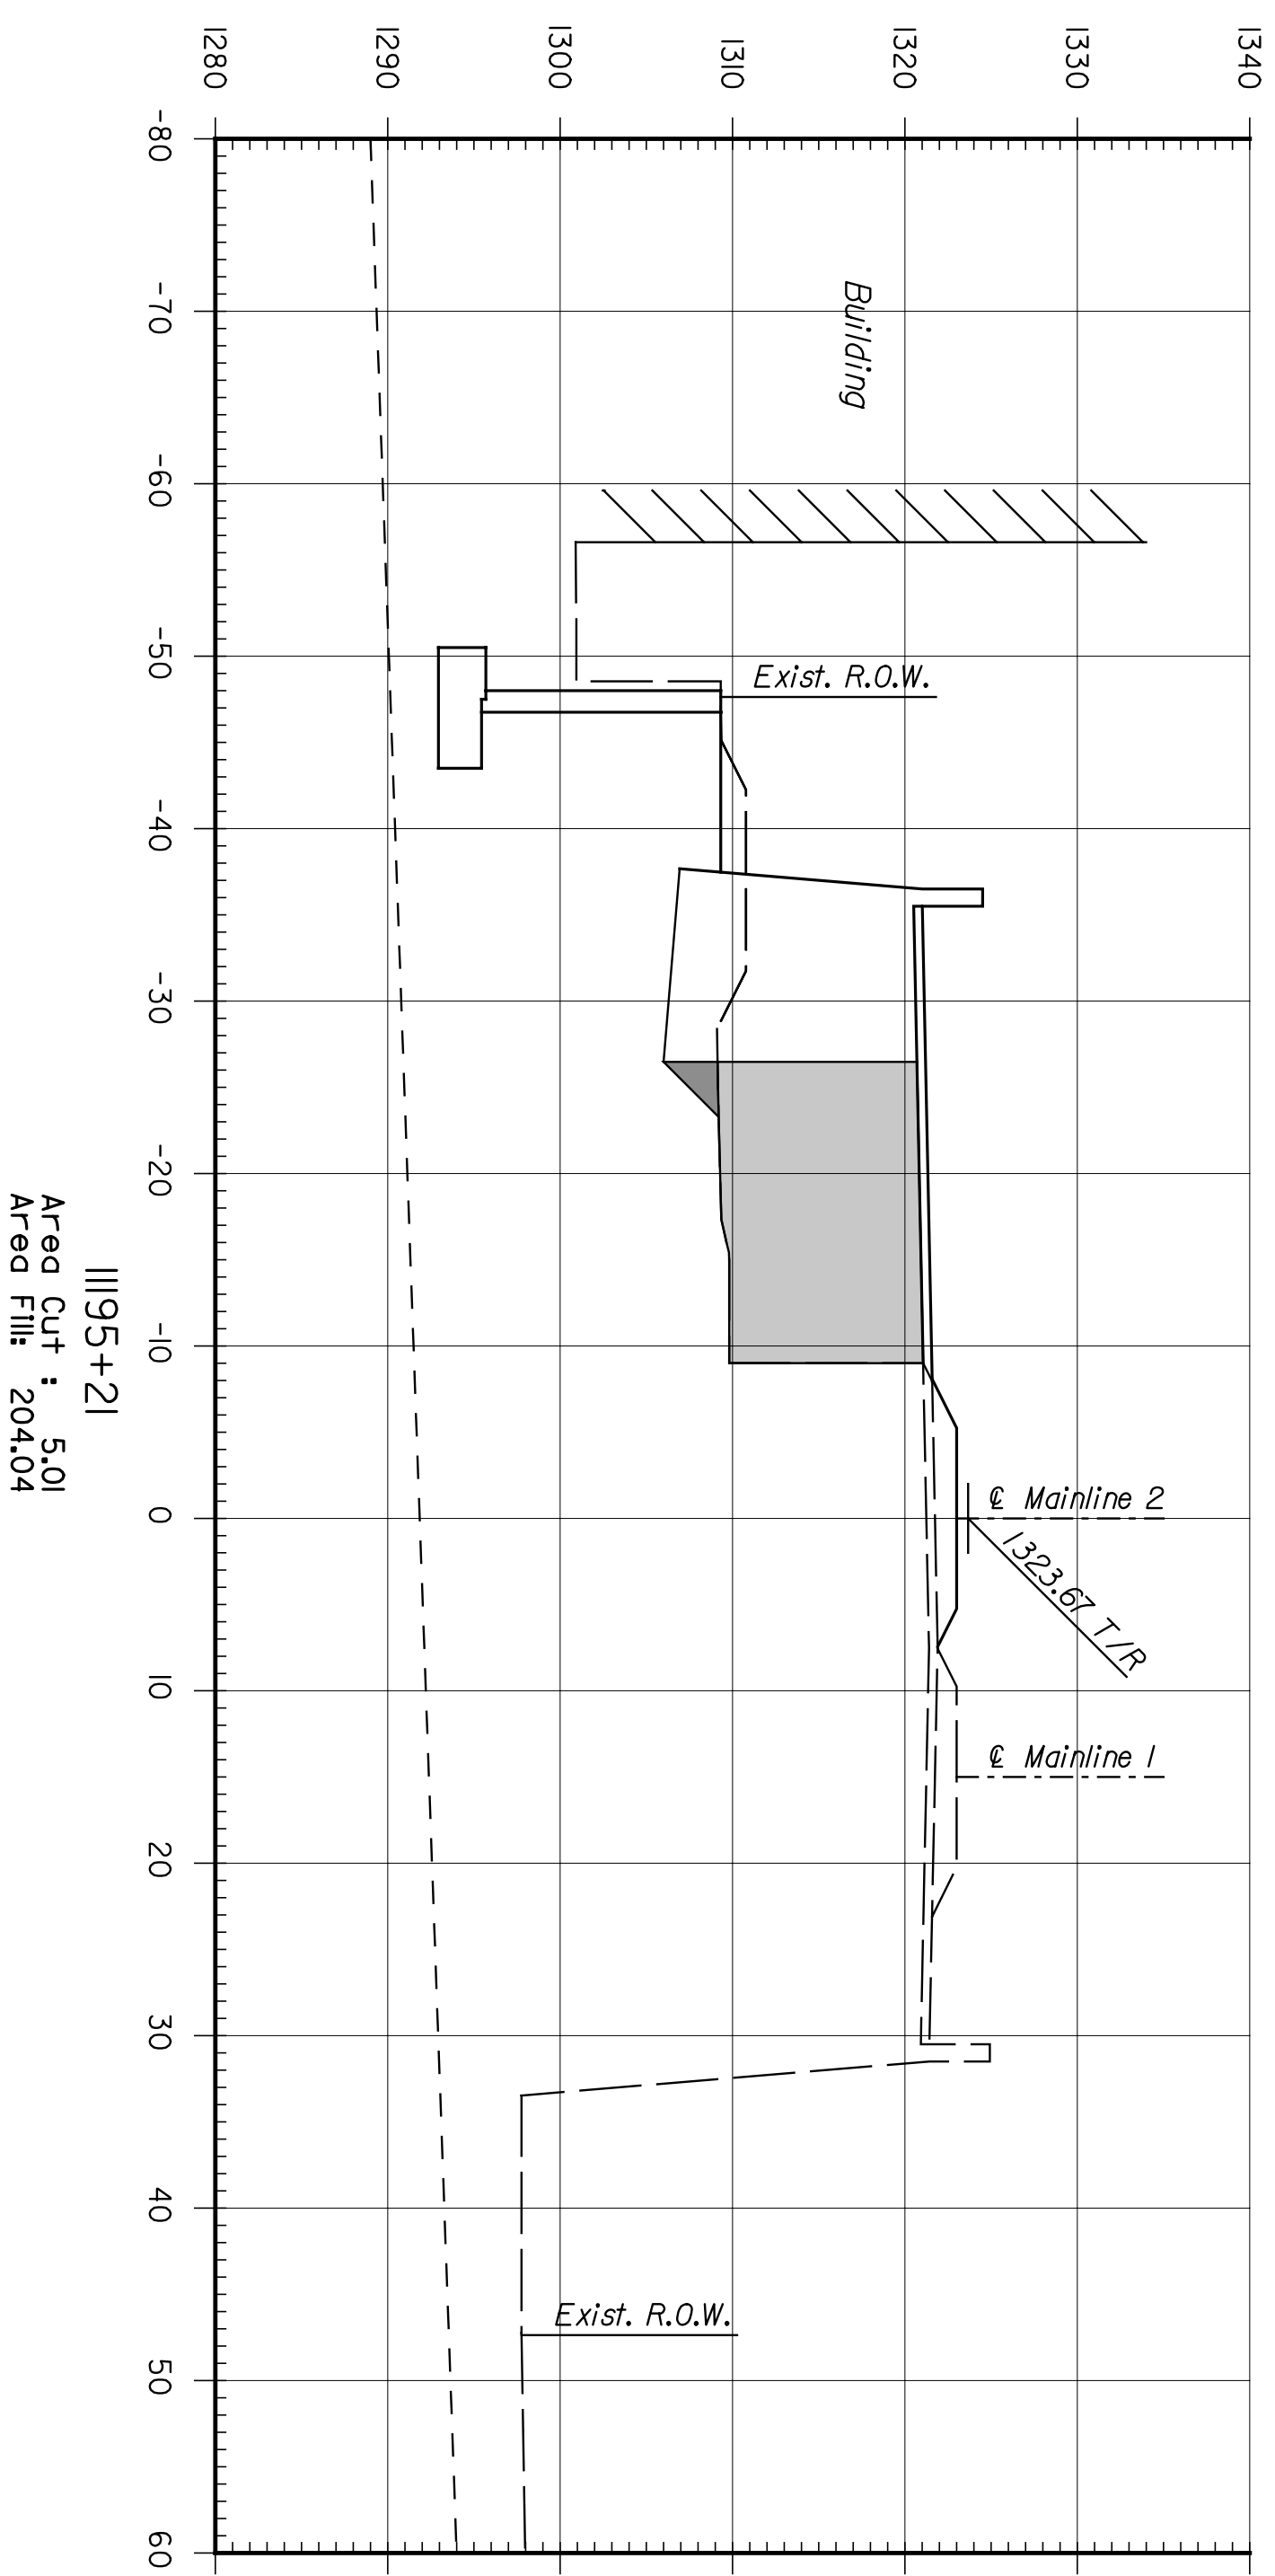

STATE	PROJECT NO.	YEAR	SHEET NO.	TOTAL SHEETS
KANSAS	472-84071	2005	RS.22	

CNTB
 ARCHITECTS ENGINEERS PLANNERS

This sheet designed by:

CITY OF WICHITA			
WICHITA CENTRAL CORRIDOR			
PHASE 4 - TRACK WORK			
MAINLINE			
CROSS SECTIONS			
SHEET NO.	OF	SCALE	APPD.
DESIGNED BY	REP	DETAILED	JDS
DESIGN CR.	RSB	DETAIL CR.	REP
REVISIONS		QUANTITIES	TRACED
NO.	DATE	BY	APPD.
1			
2			
3			