
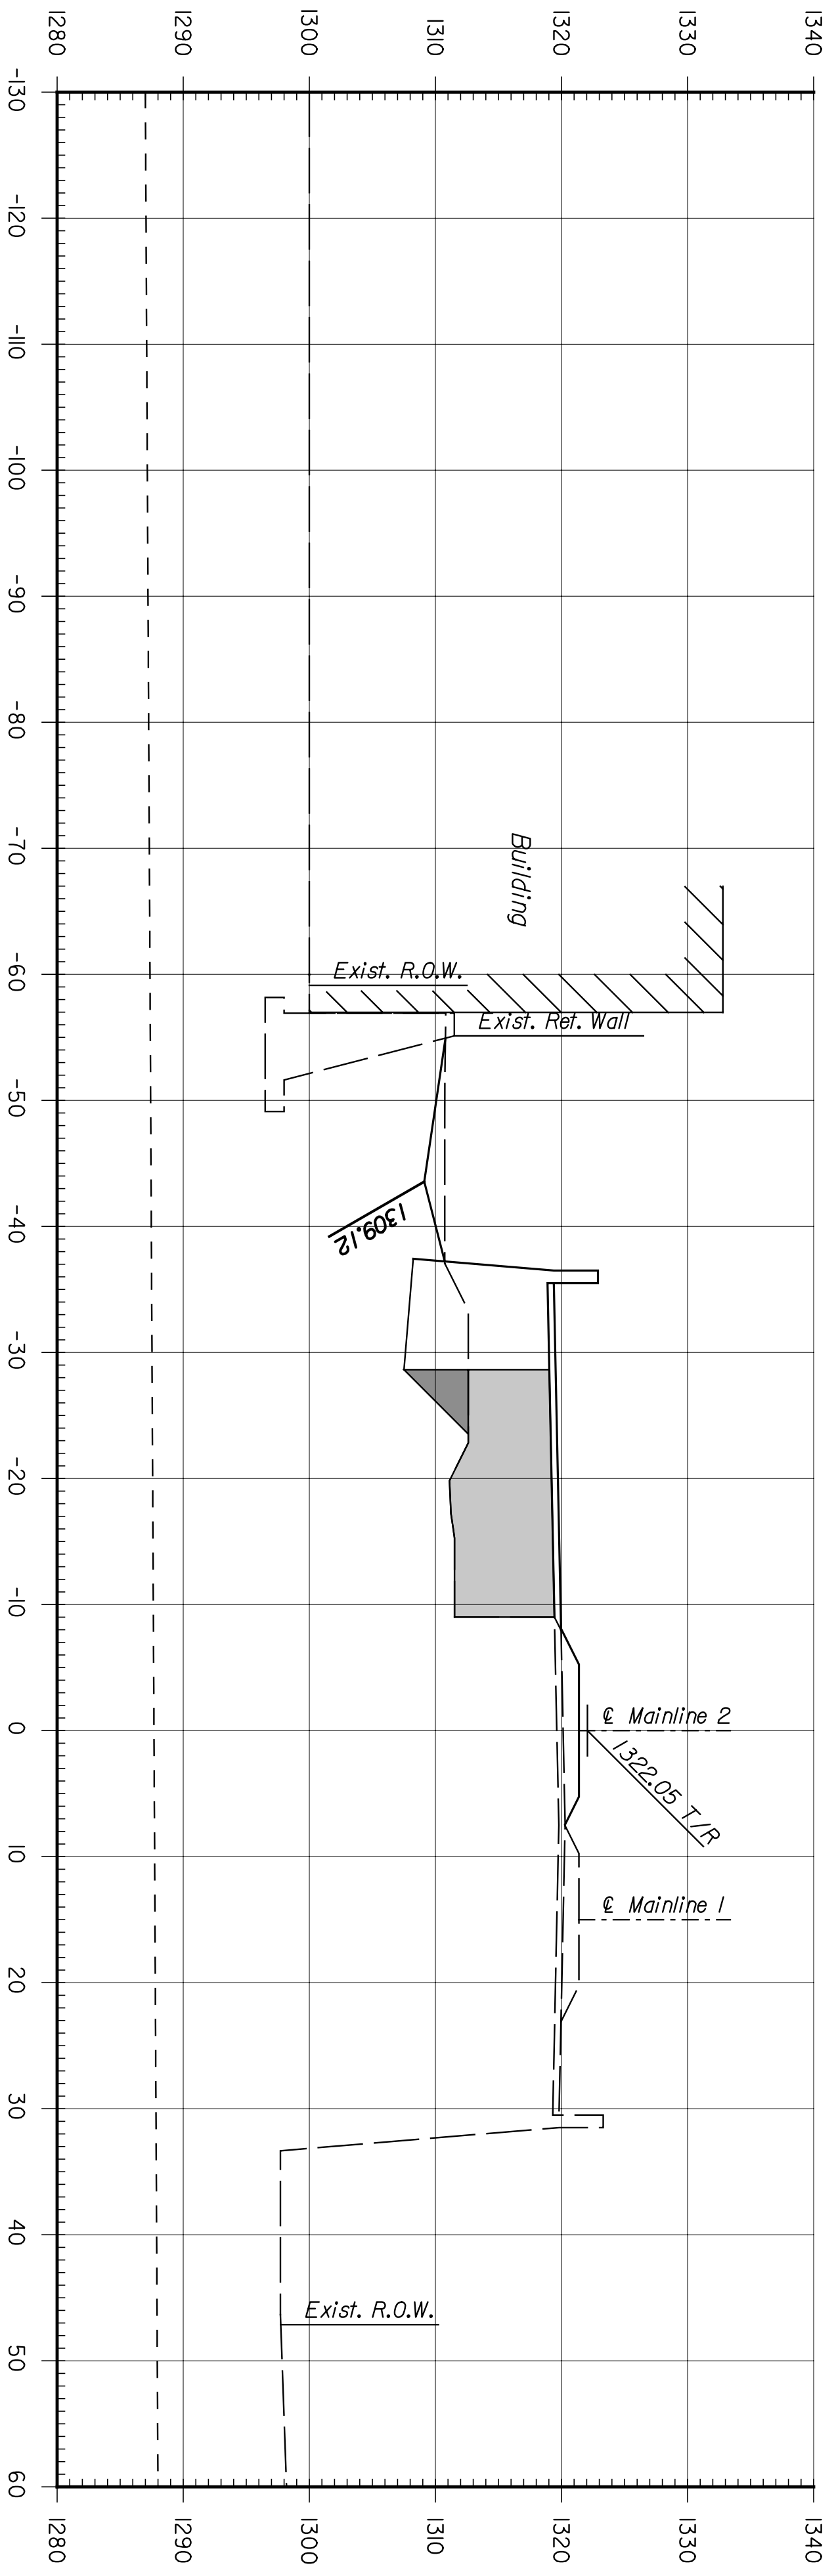


	BY	DATE

CNTB
 ARCHITECTS ENGINEERS PLANNERS

This sheet designed by:

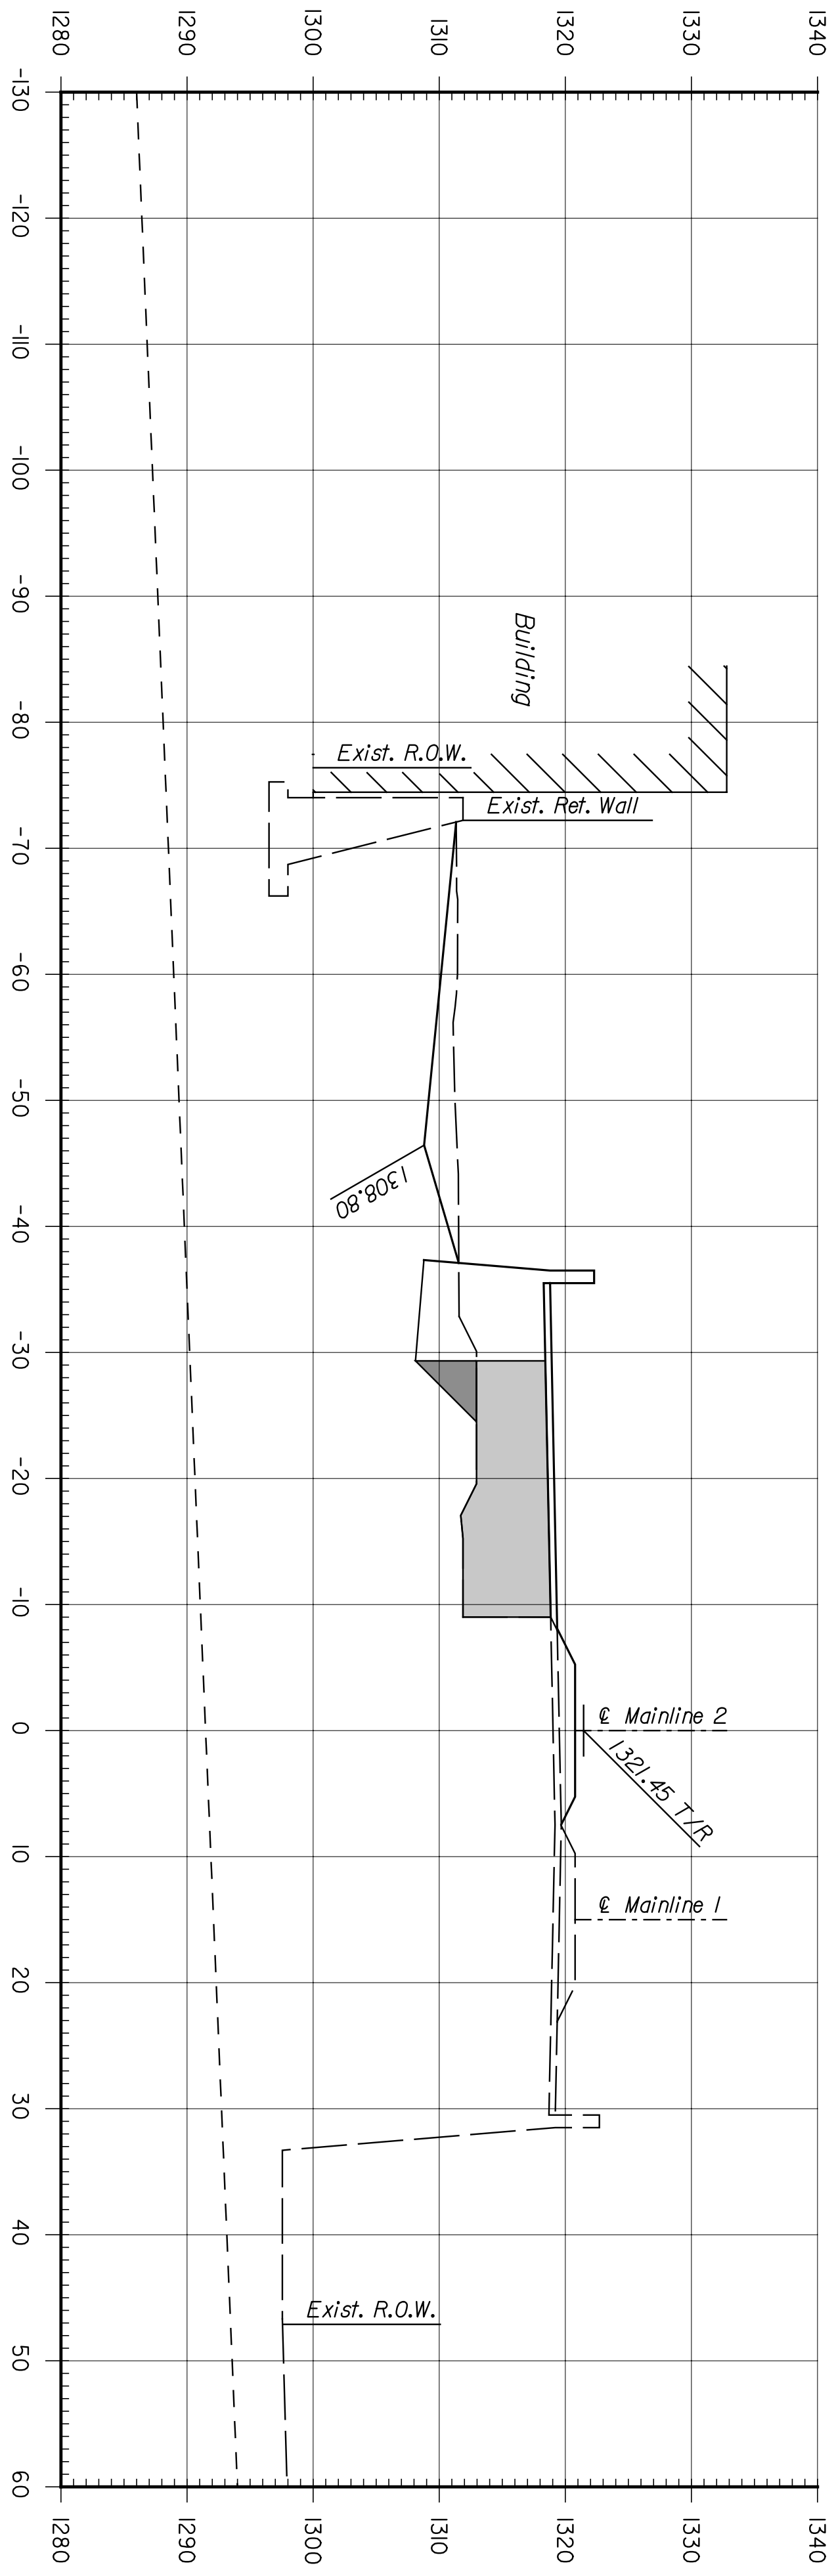

STATE	PROJECT NO.	YEAR	SHEET NO.	TOTAL SHEETS
KANSAS	472-84071	2005	RS24	

CITY OF WICHITA				
WICHITA CENTRAL CORRIDOR				
PHASE 4 - TRACK WORK				
MAINLINE				
CROSS SECTIONS				
SHEET NO.	OF	SCALE	APP'D.	TRACED
DESIGNED	REP.	DETAILED	JDS	QUANTITIES
DESIGN CR.	RSB	DETAIL CR.	REP.	QUANTITIES
NO.		REVISIONS		BY
DATE				APP'D.
3				
2				
1				