
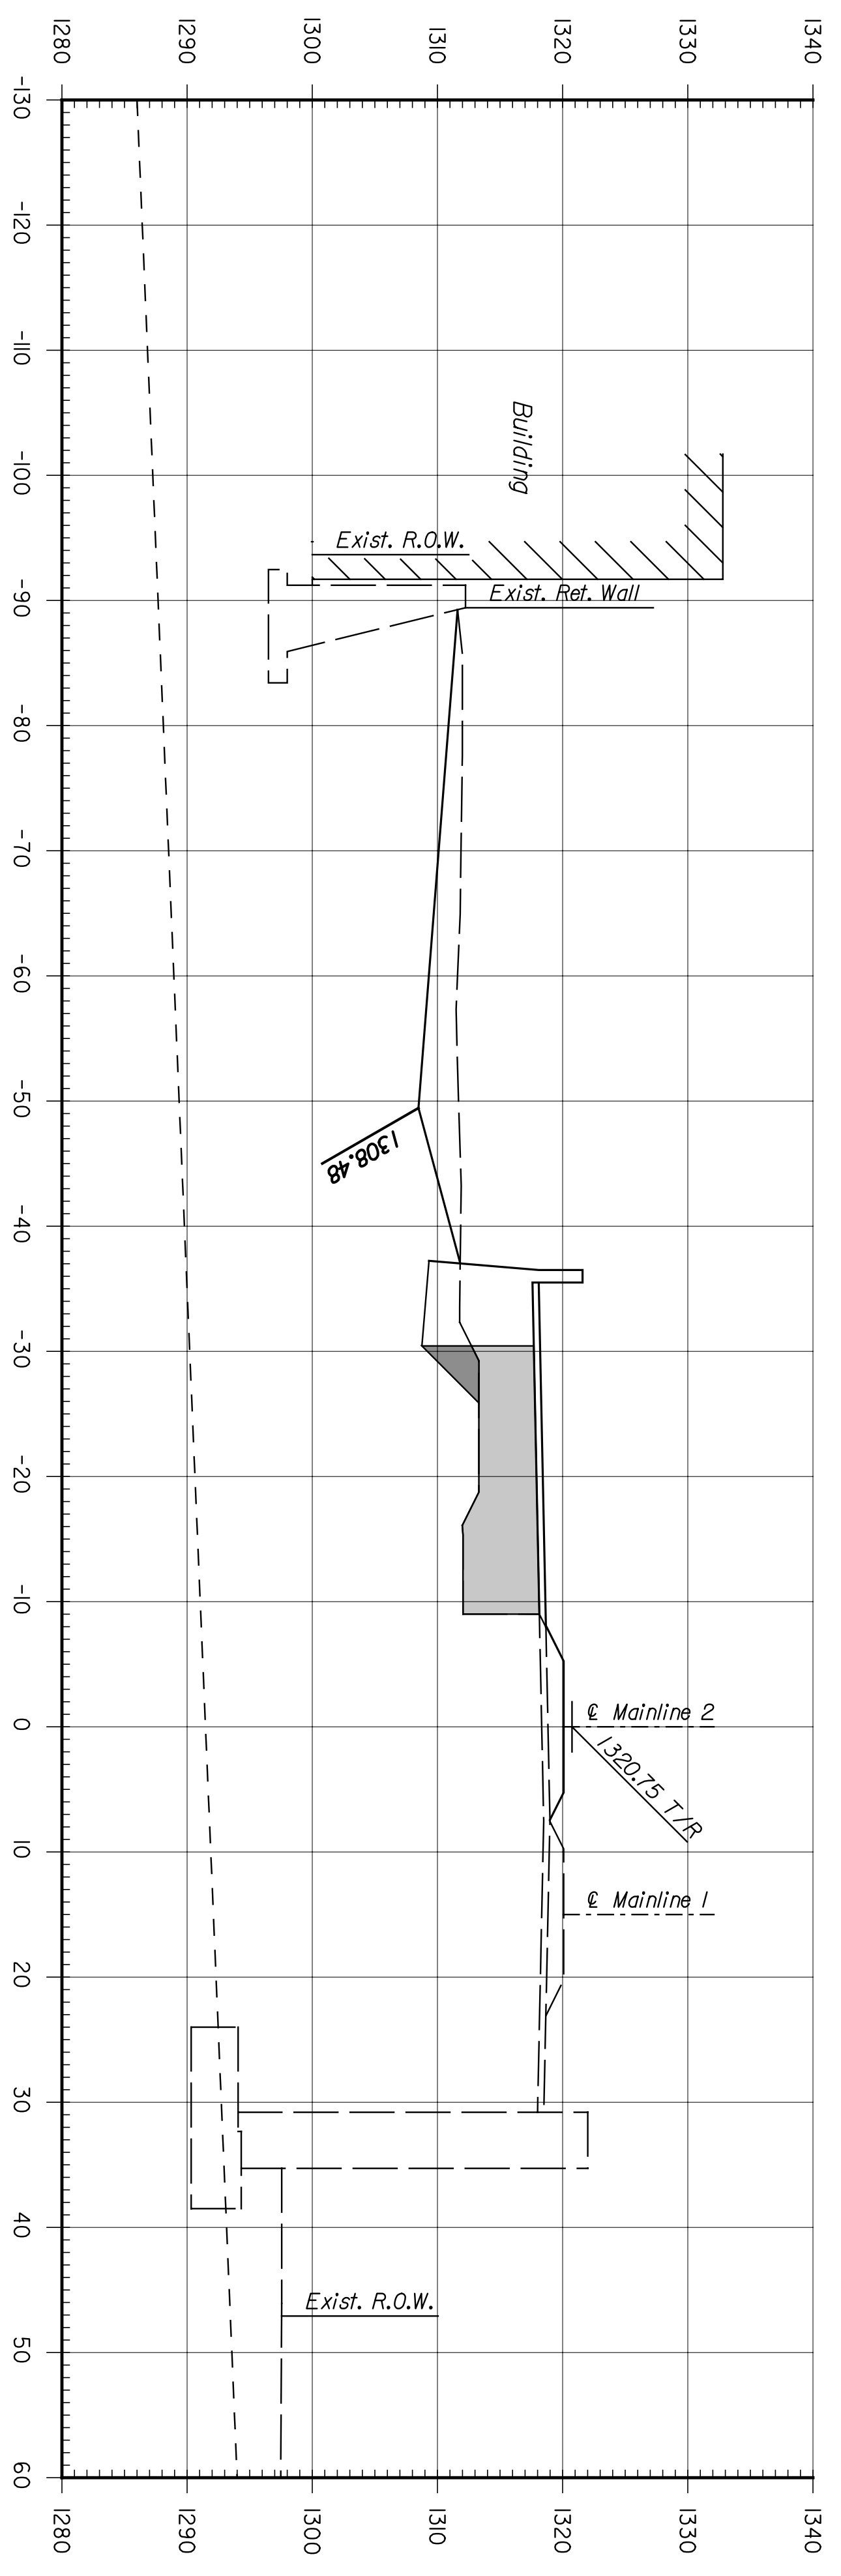


	BY	DATE

ENTB
 ARCHITECTS ENGINEERS PLANNERS

This sheet designed by:

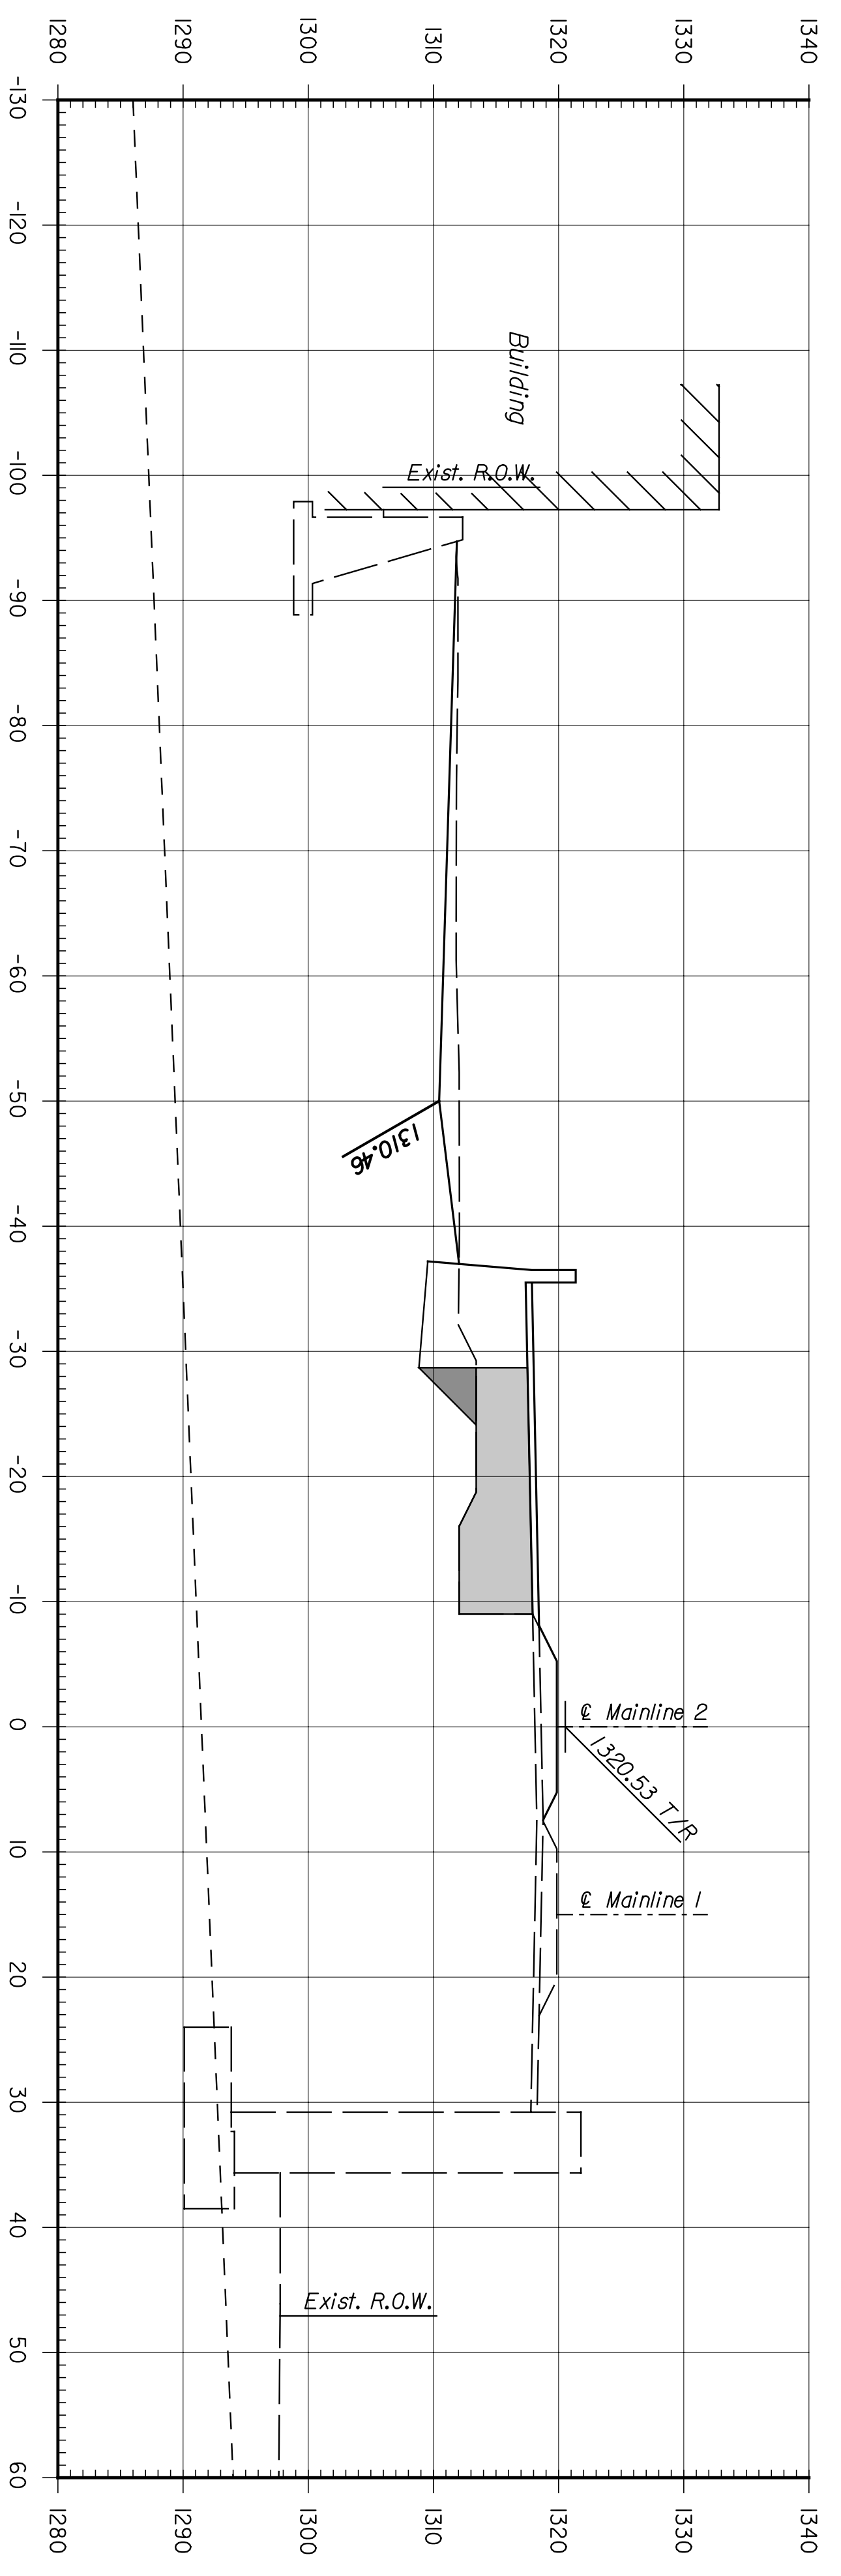

STATE	PROJECT NO.	YEAR	SHEET NO.	TOTAL SHEETS
KANSAS	472-84071	2005	RS.25	

SHEET NO.		OF	SCALE	APP'D.	TRACED
DESIGNED	REP	DETAILED	JDS	QUANTITIES	TRACED
DESIGN CR.	RSB	DETAIL CR.	REP	QUANTITIES	TRACED
CITY OF WICHITA WICHITA CENTRAL CORRIDOR PHASE 4 - TRACK WORK MAINLINE CROSS SECTIONS					
NO.	DATE	REVISIONS	BY	APP'D.	
3					
2					
1					