
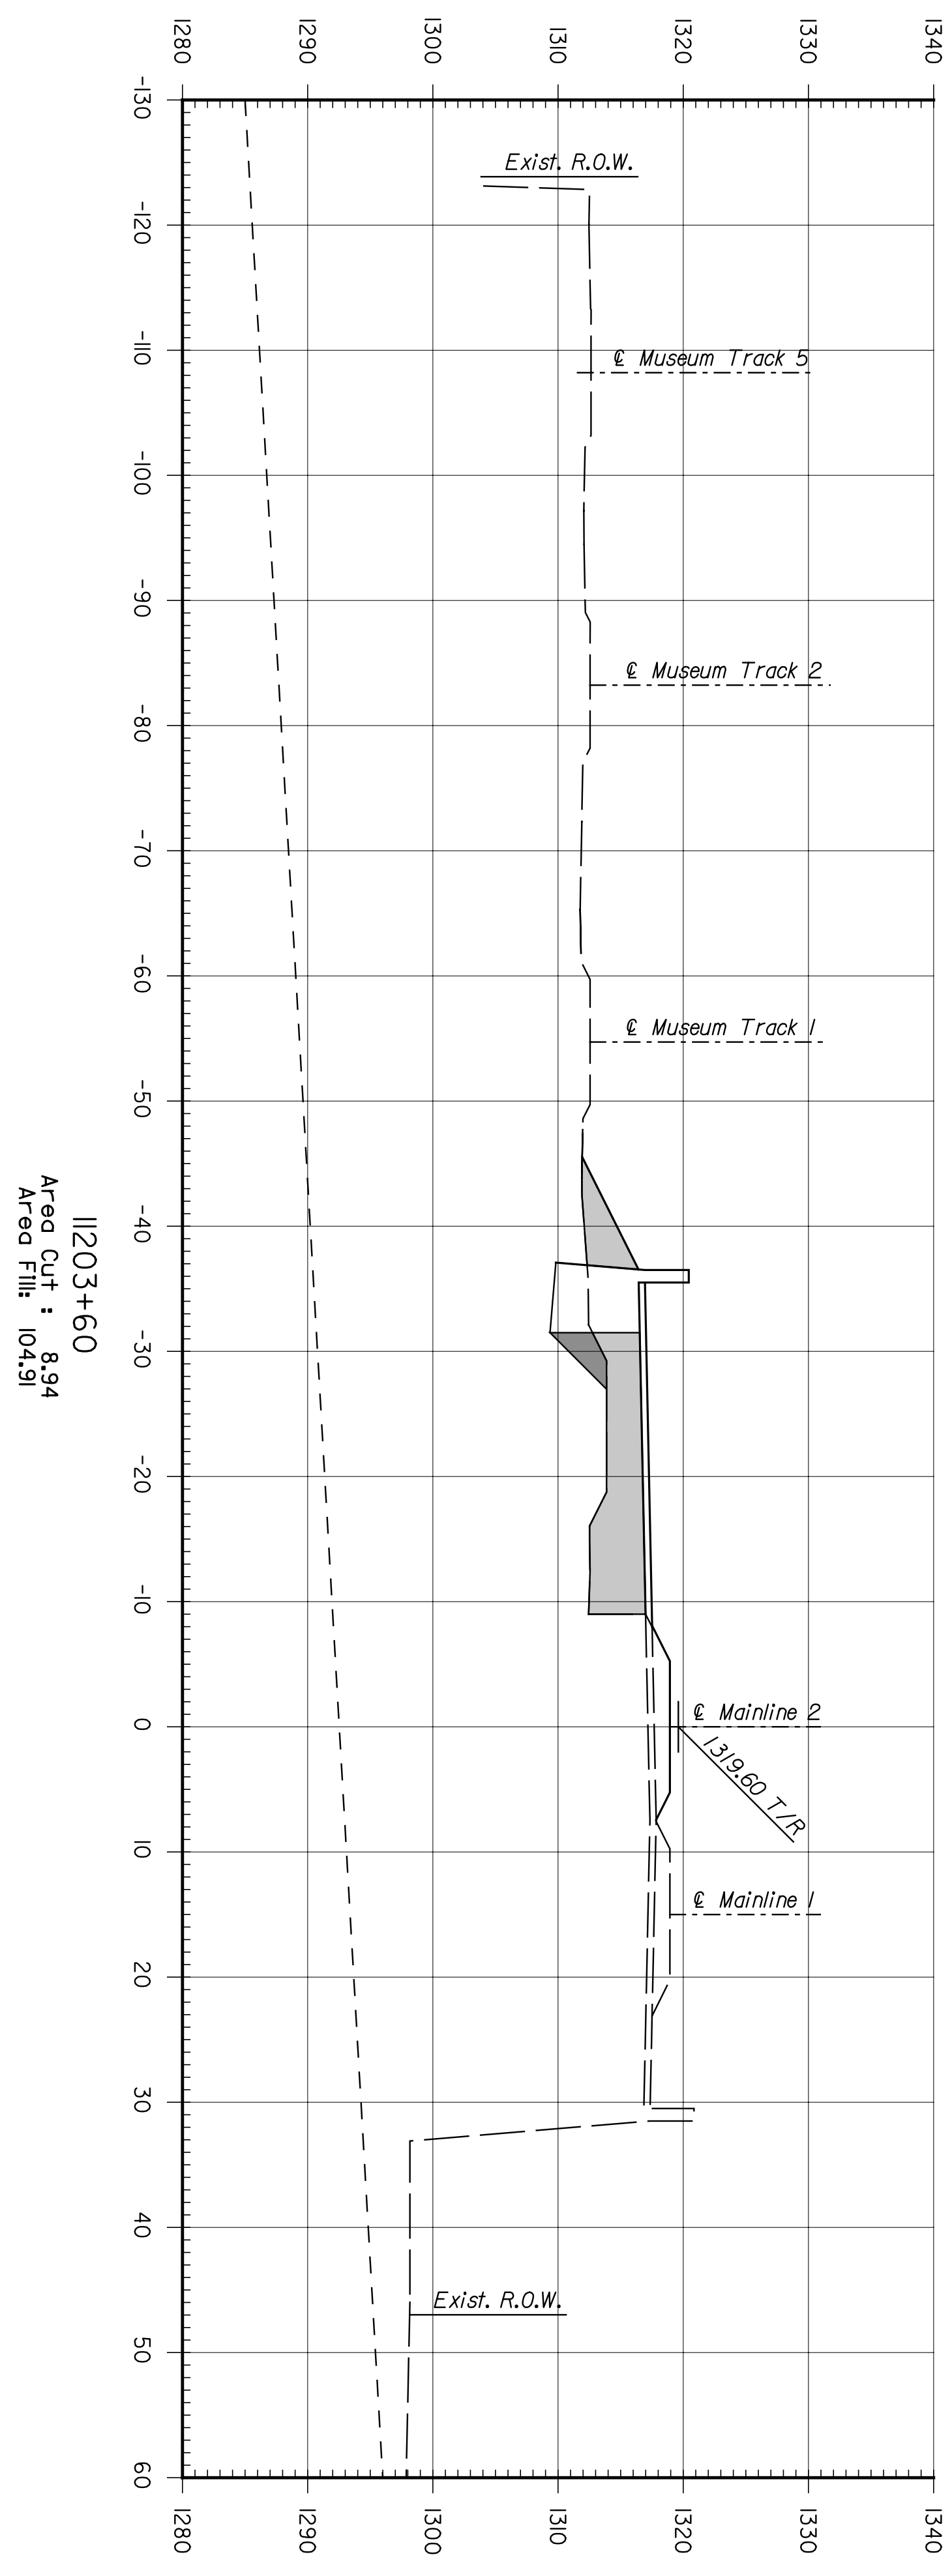


BY	DATE

**ENTB**  
 ARCHITECTS ENGINEERS PLANNERS

This sheet designed by:

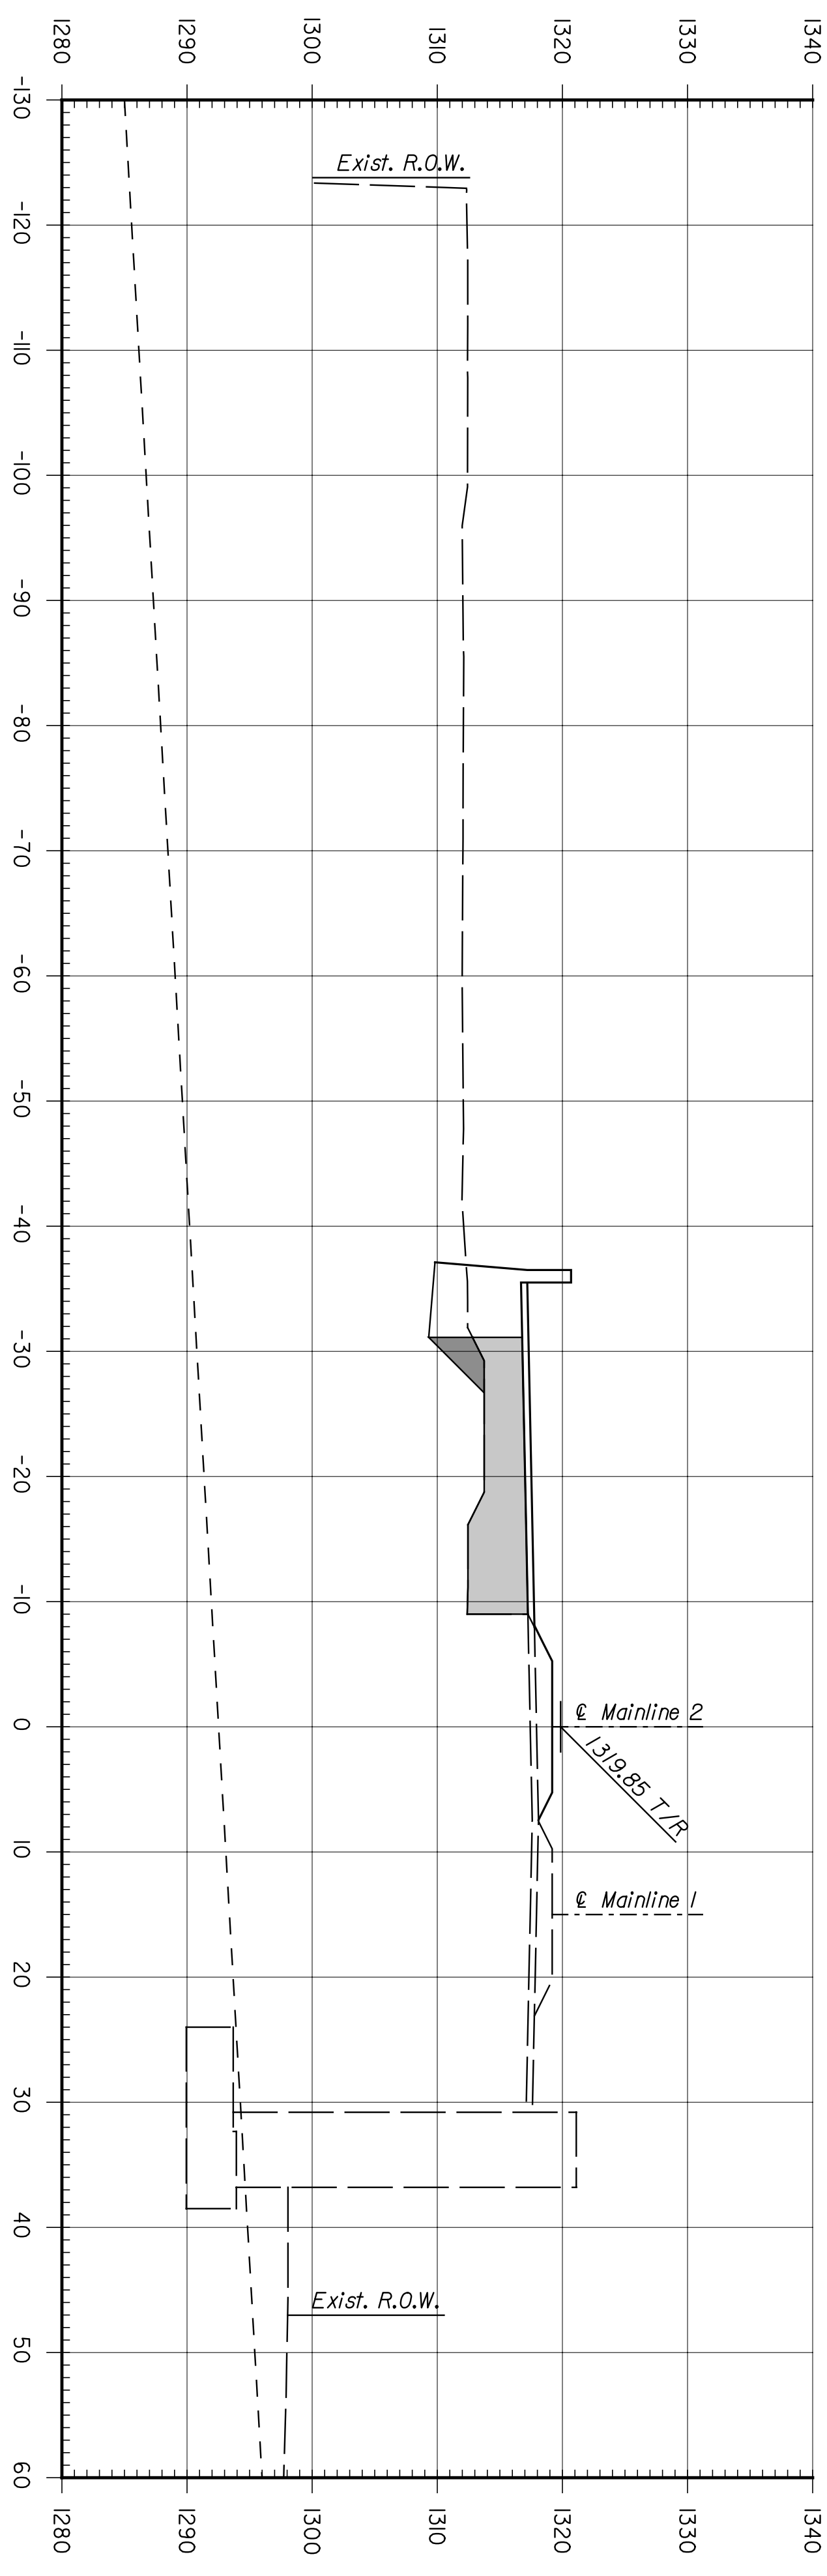

STATE	PROJECT NO.	YEAR	SHEET NO.	TOTAL SHEETS
KANSAS	472-84071	2005	RS26	

SHEET NO.	OF	SCALE	DESIGNED	REP	SCALE	DETAILED	JDS	QUANTITIES	TRACED
DESIGN CR.	RSB								
3									
2									
1									

**CITY OF WICHITA**  
**WICHITA CENTRAL CORRIDOR**  
**PHASE 4 - TRACK WORK**  
**MAINLINE**  
**CROSS SECTIONS**