


BY	DATE



ARCHITECTS ENGINEERS PLANNERS

This sheet designed by:

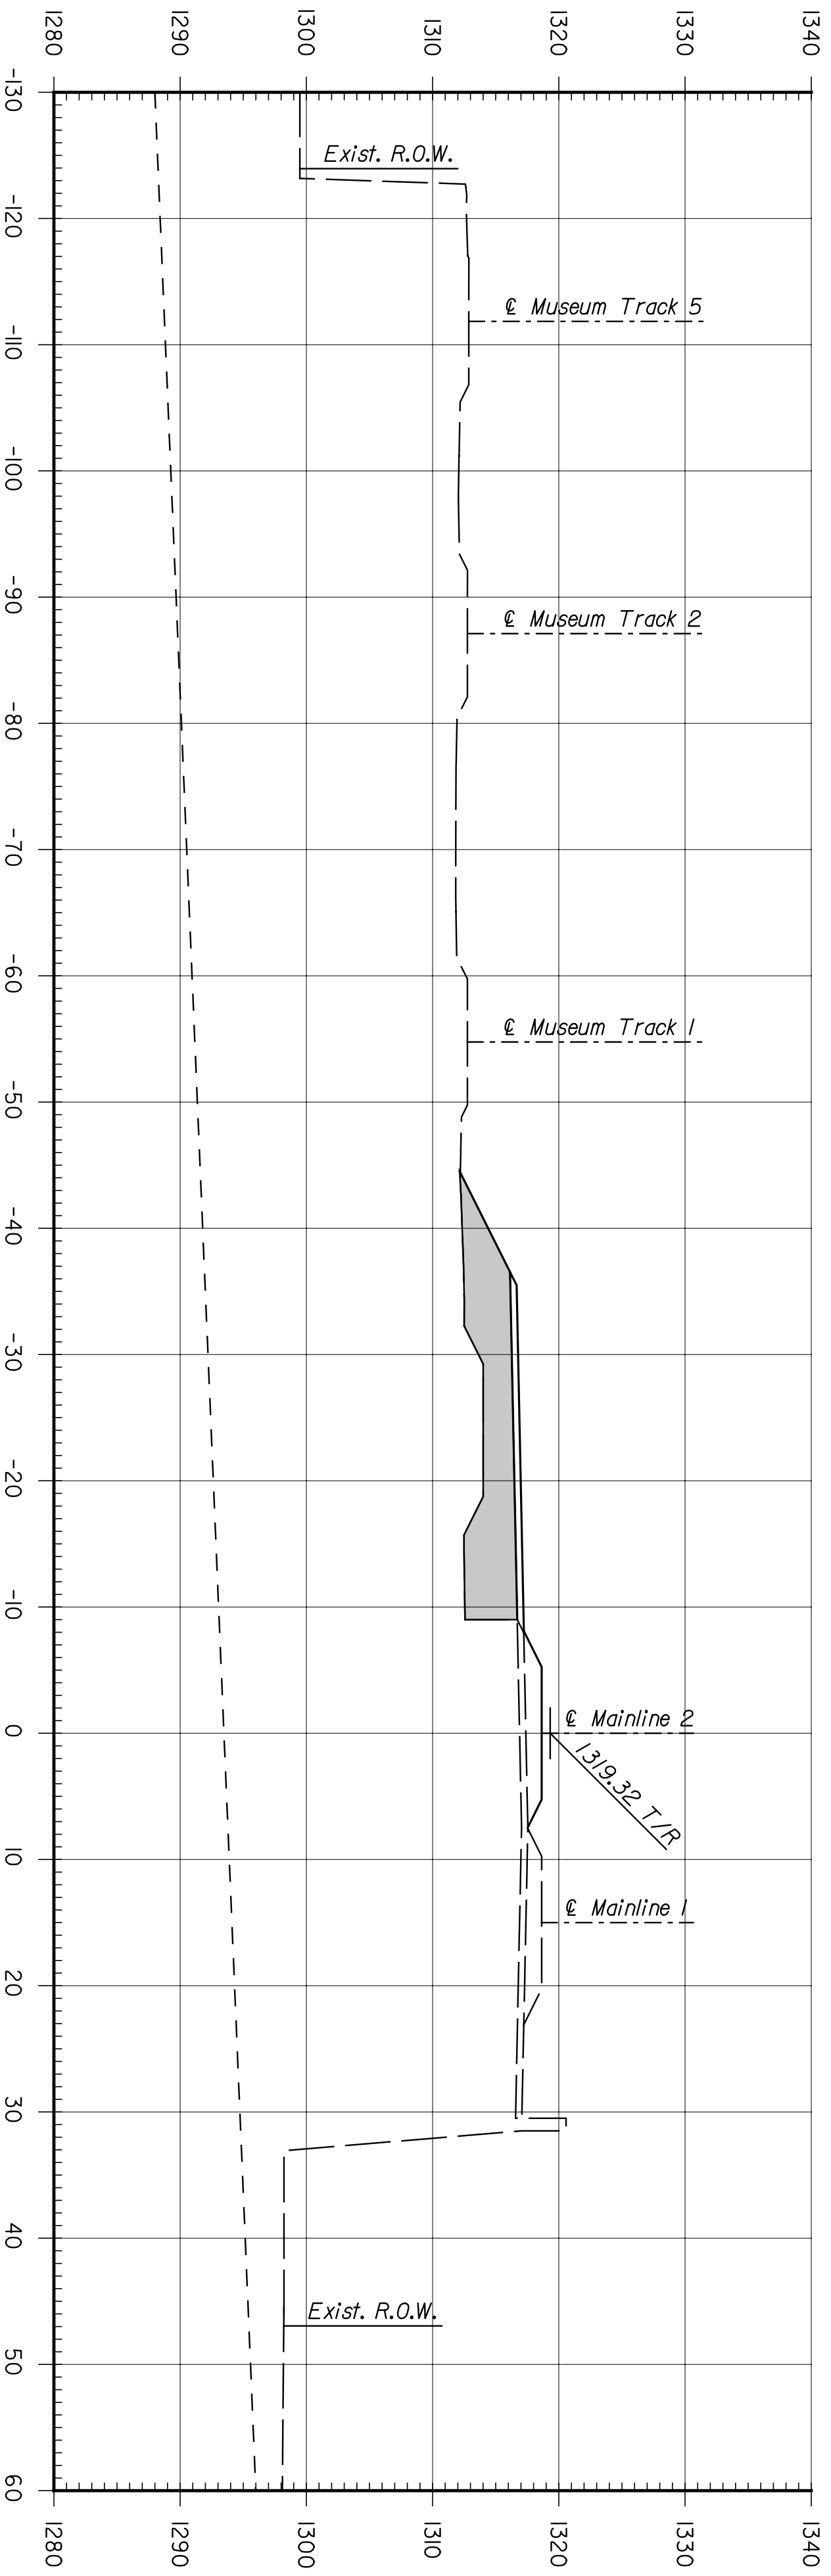

11204+00
 Area Cut : 0.00
 Area Fill: 101.92

STATE	PROJECT NO.	YEAR	SHEET NO.	TOTAL SHEETS
KANSAS	472-84071	2005	RS27	

SHEET NO.	DATE	REVISIONS	BY	APP'D.
3				
2				
1				

CITY OF WICHITA
WICHITA CENTRAL CORRIDOR
PHASE 4 - TRACK WORK
MAINLINE
CROSS SECTIONS

DESIGNED BY	SCALE	DATE	APP'D.	QUANTITIES	TRACED
RSB	DETAILED				
DESIGN CR.	RSB				