
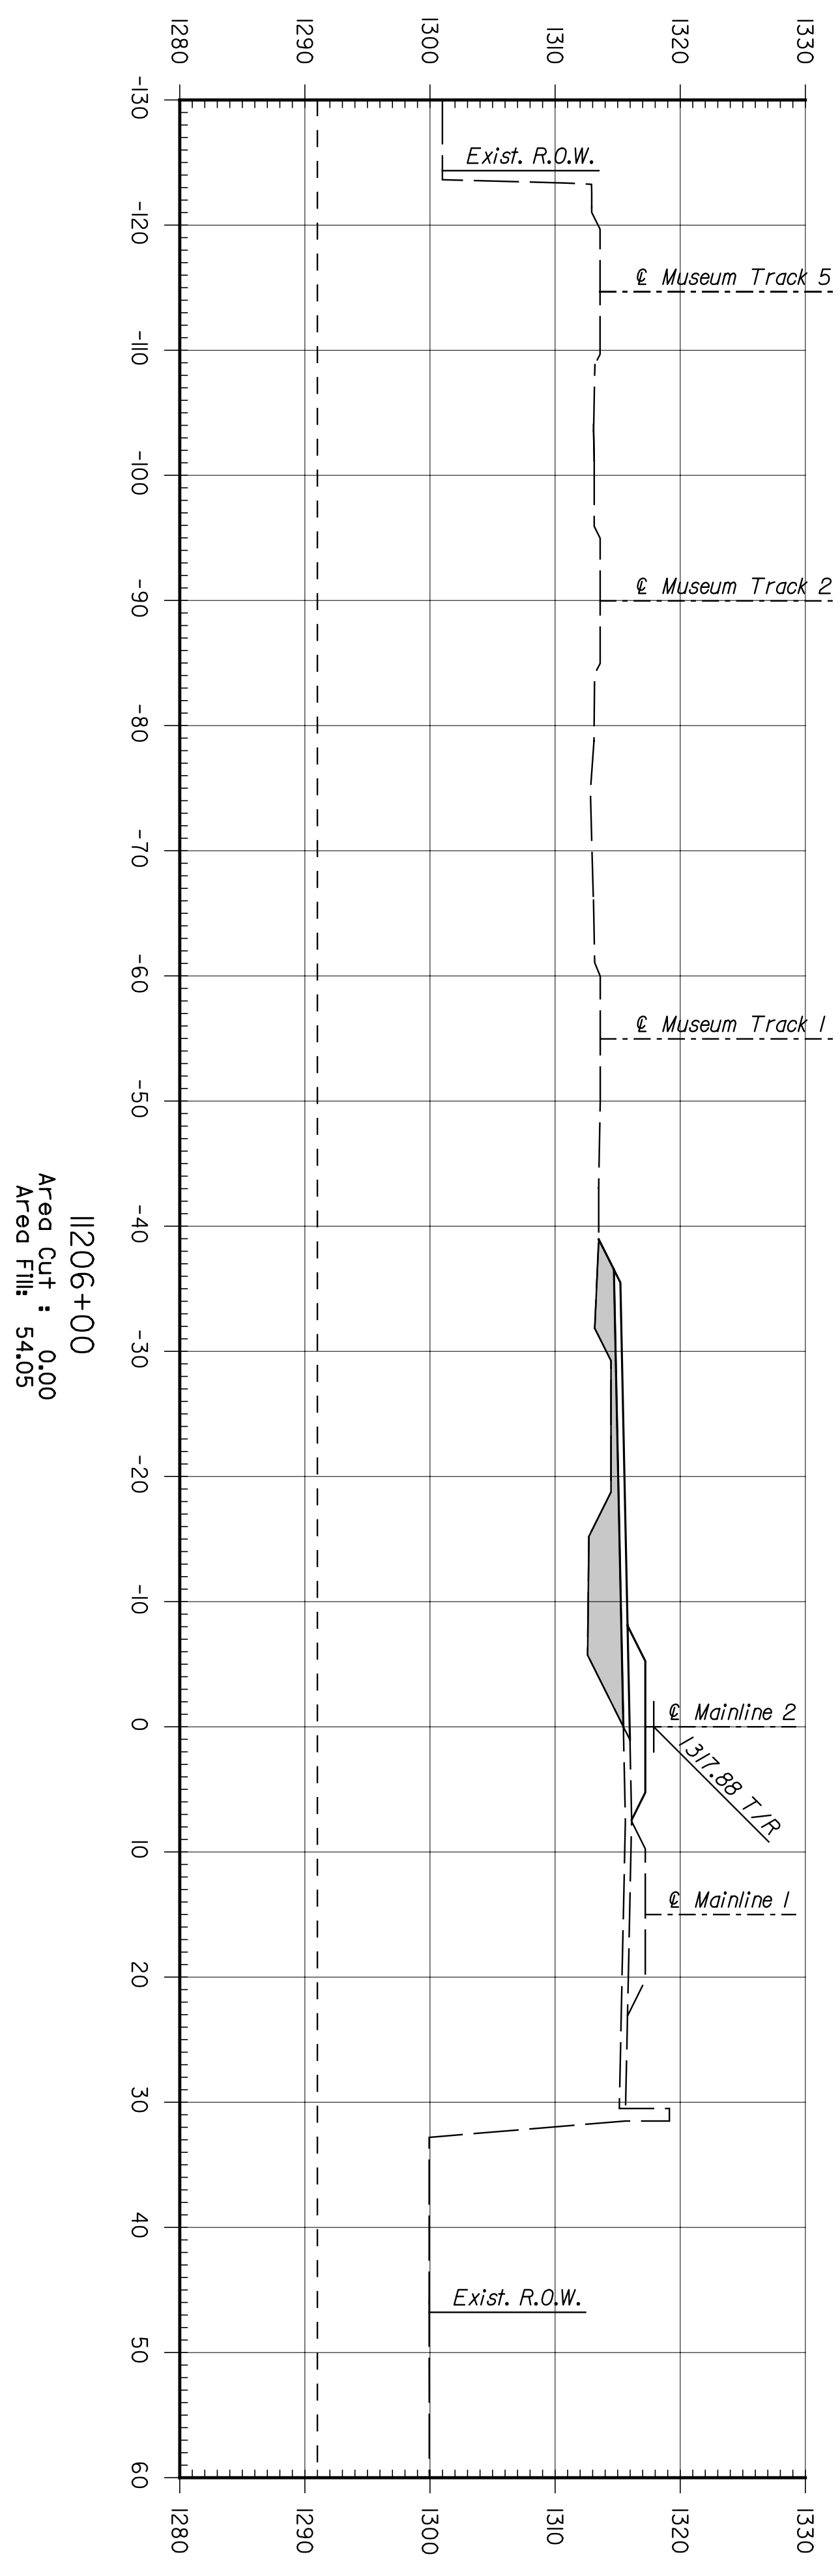


BY	DATE

ENTB
 ARCHITECTS ENGINEERS PLANNERS

This sheet designed by:

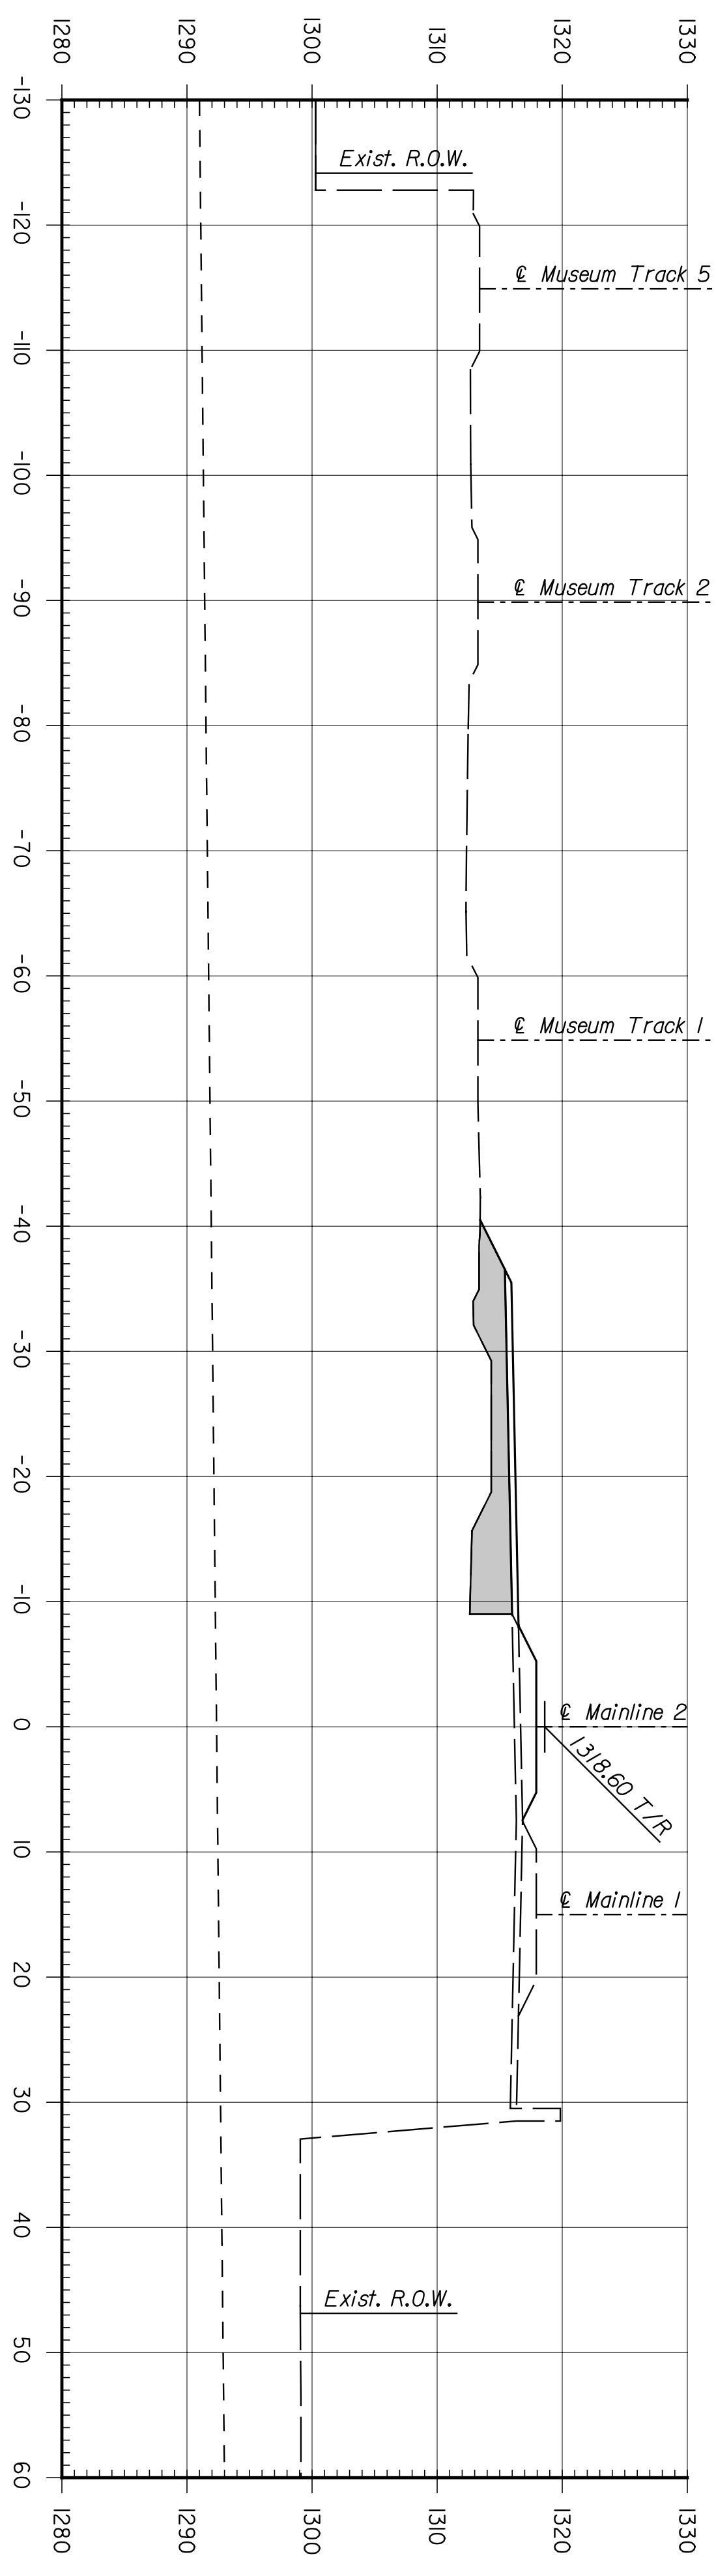

STATE	PROJECT NO.	YEAR	SHEET NO.	TOTAL SHEETS
KANSAS	472-94071	2005	RS.28	

SHEET NO.	OF	SCALE	APP'D.	TRACED
3				
2				
1				

NO.	DATE	REVISIONS	BY	APP'D.

DESIGNED BY: RSB	SCALE: DETAIL	APP'D. QUANTITIES: []	TRACED BY: []
DRAWN BY: RSB	SCALE: DETAIL	APP'D. QUANTITIES: []	TRACED BY: []

CITY OF WICHITA
WICHITA CENTRAL CORRIDOR
 PHASE 4 - TRACK WORK
 MAINLINE
 CROSS SECTIONS