


| BY | DATE |
|----|------|
|    |      |
|    |      |
|    |      |




ARCHITECTS ENGINEERS PLANNERS

This sheet designed by:

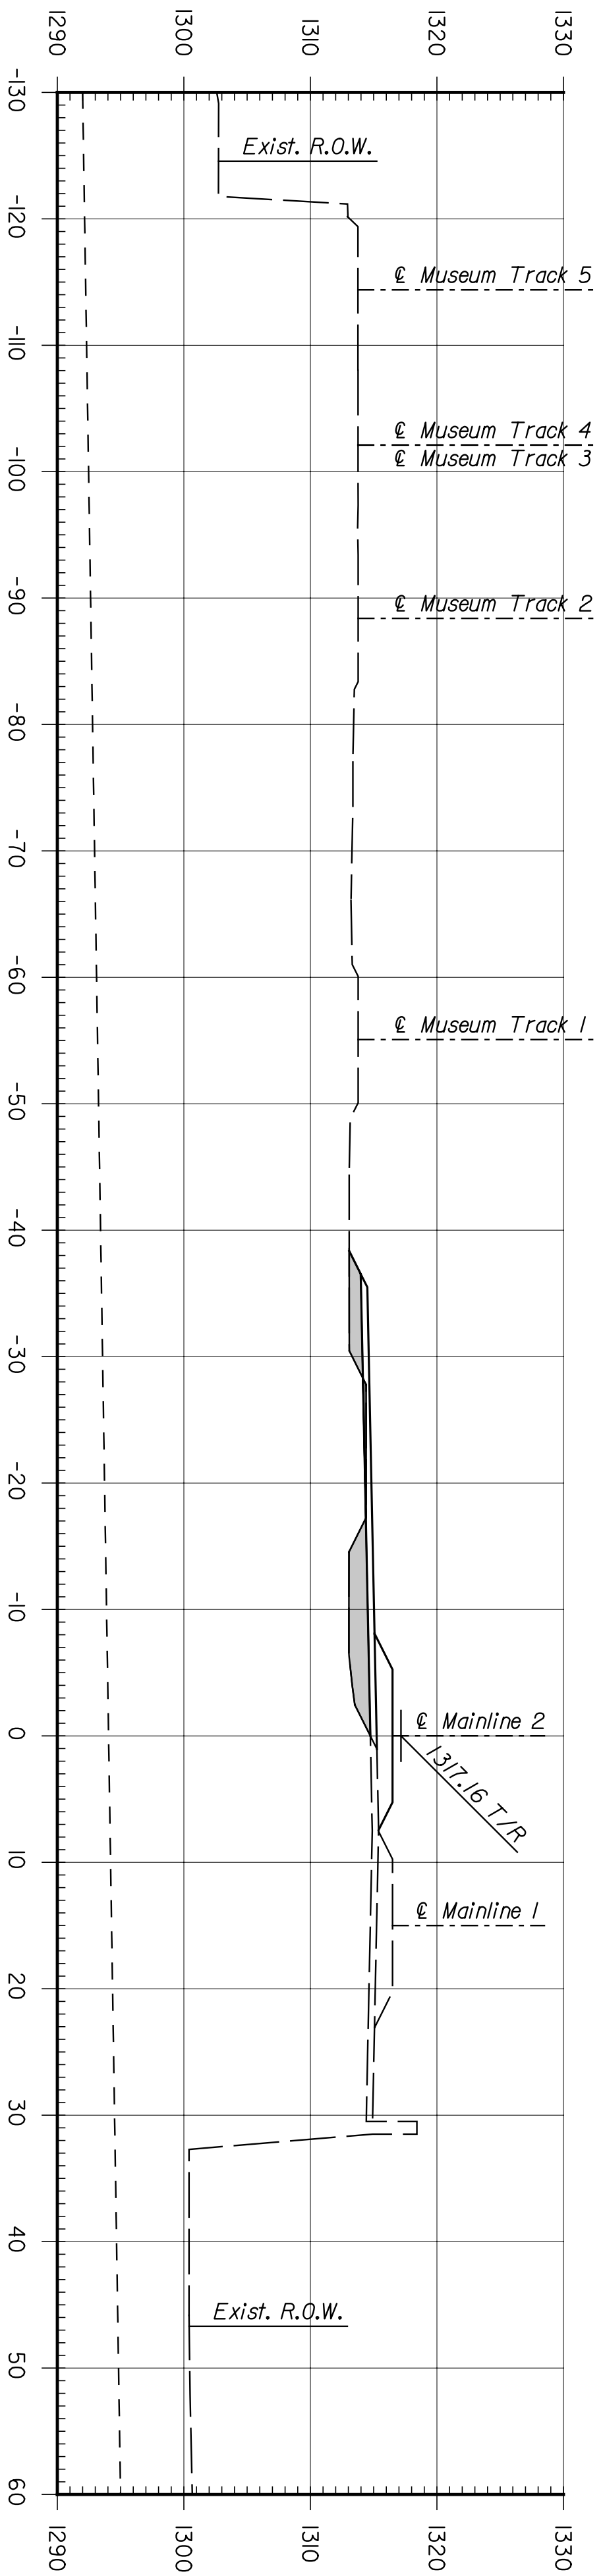

11207+00  
 Area Cut : 1.54  
 Area Fill: 28.61

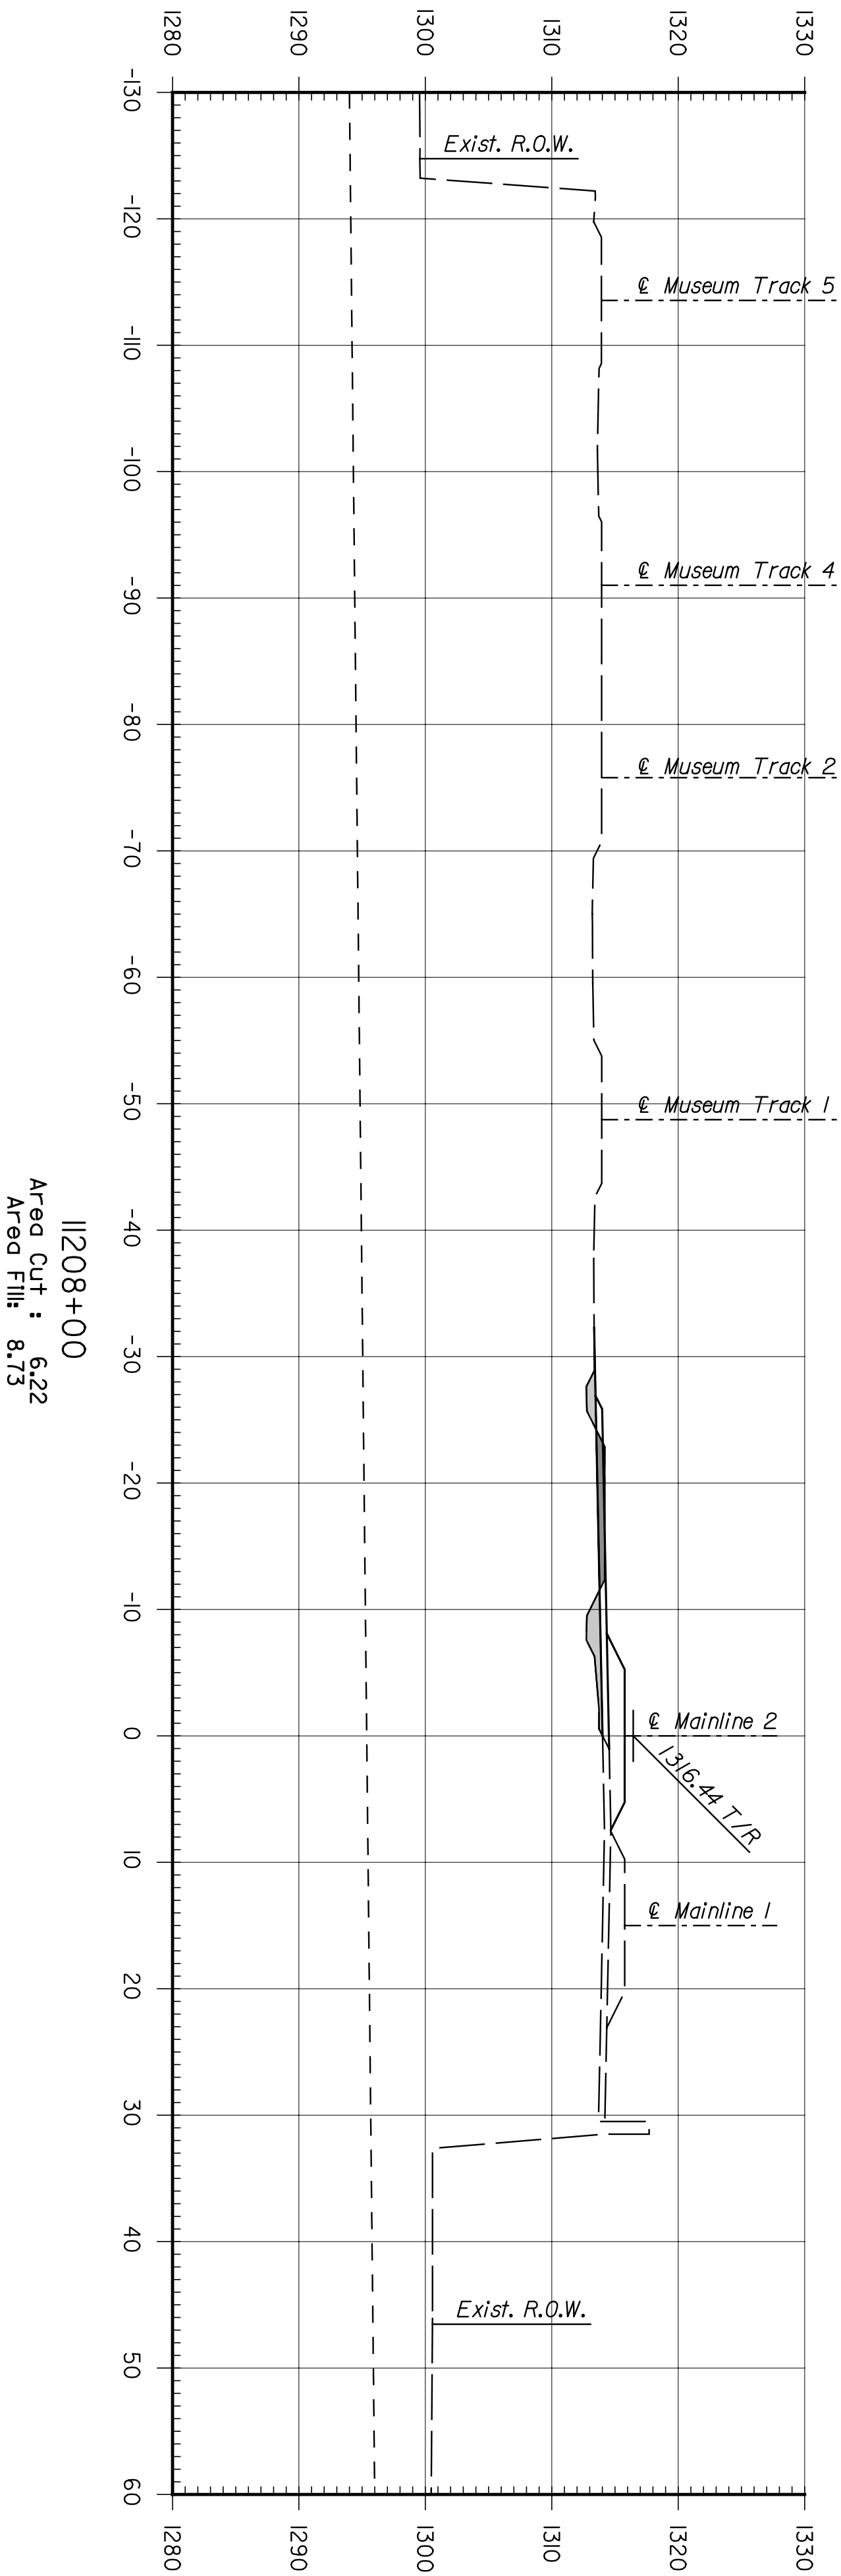

11208+00  
 Area Cut : 6.22  
 Area Fill: 8.73

| STATE  | PROJECT NO. | YEAR | SHEET NO. | TOTAL SHEETS |
|--------|-------------|------|-----------|--------------|
| KANSAS | 472-84071   | 2005 | RS.29     |              |

| SHEET NO. |  | DATE | REVISIONS | BY | APP'D. |
|-----------|--|------|-----------|----|--------|
| 3         |  |      |           |    |        |
| 2         |  |      |           |    |        |
| 1         |  |      |           |    |        |

| DESIGNED         | SCALE            | APP'D.   | QUANTITIES | TRACED    |
|------------------|------------------|----------|------------|-----------|
| REP              | DETAILED         | JDS      |            |           |
| DESIGN CR. - RSB | DETAIL CR. - REP | QUAN/CR. |            | TRACE CR. |

**CITY OF WICHITA**  
**WICHITA CENTRAL CORRIDOR**  
**PHASE 4 - TRACK WORK**  
**MAINLINE**  
**CROSS SECTIONS**