
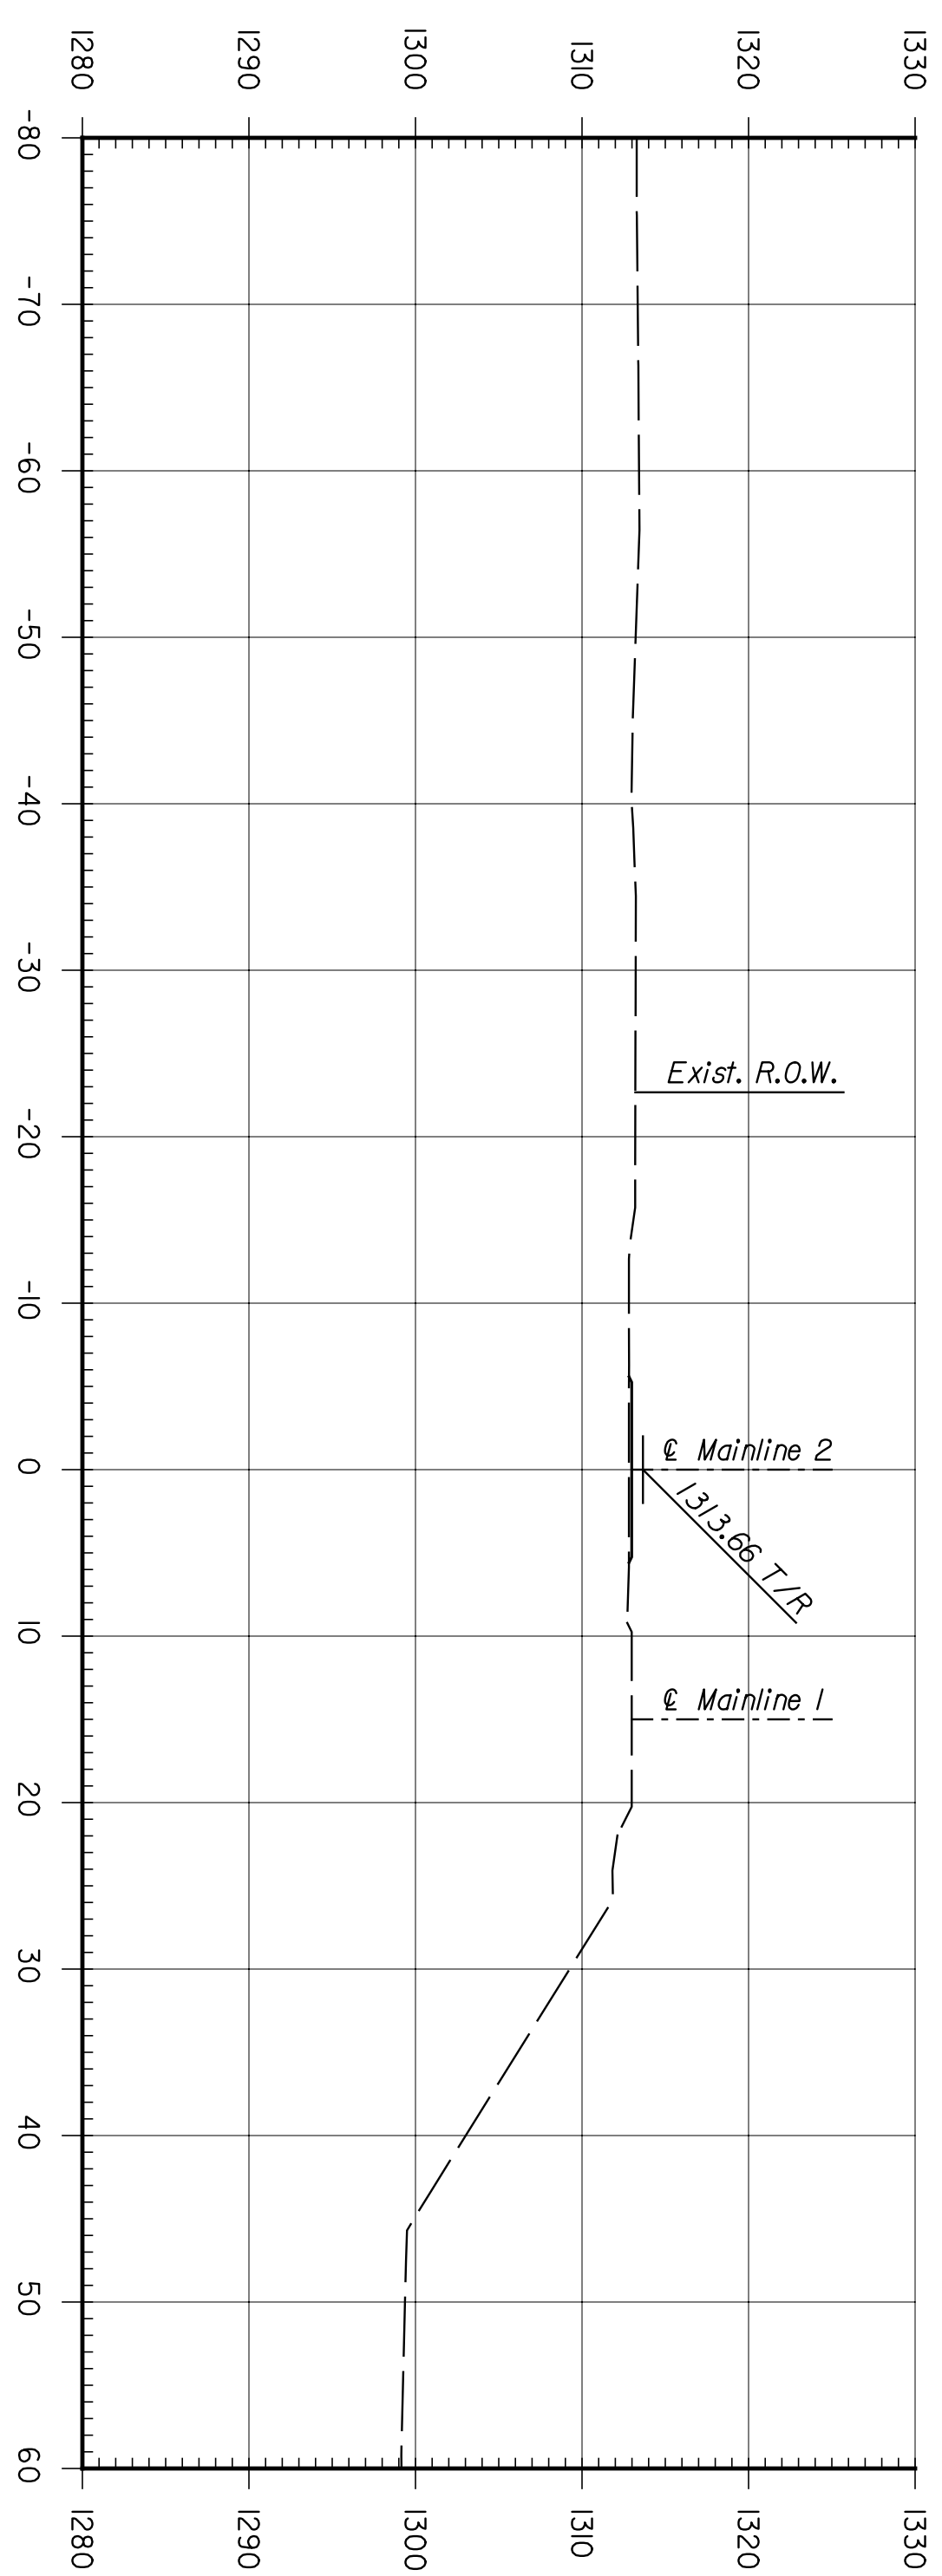
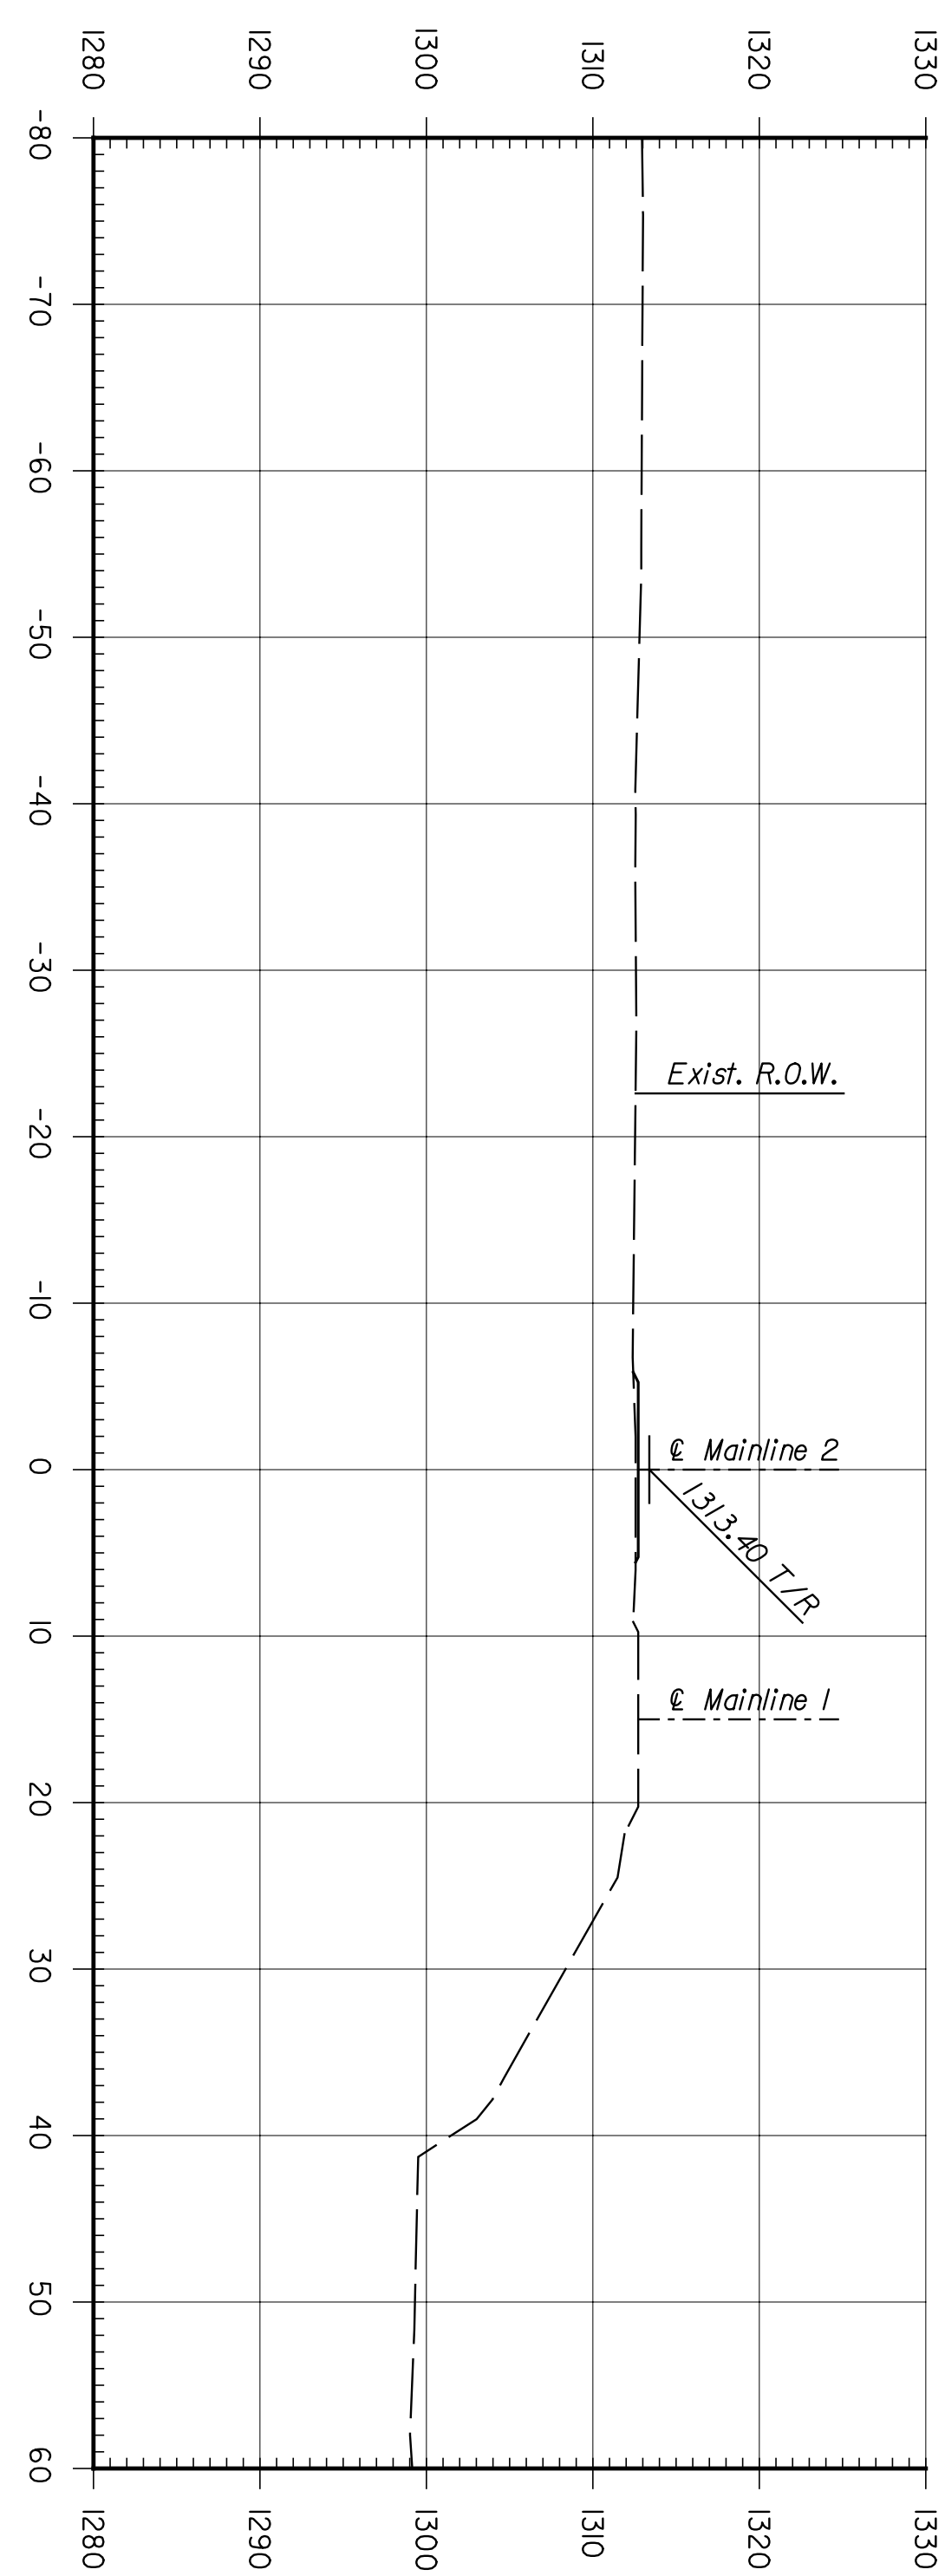
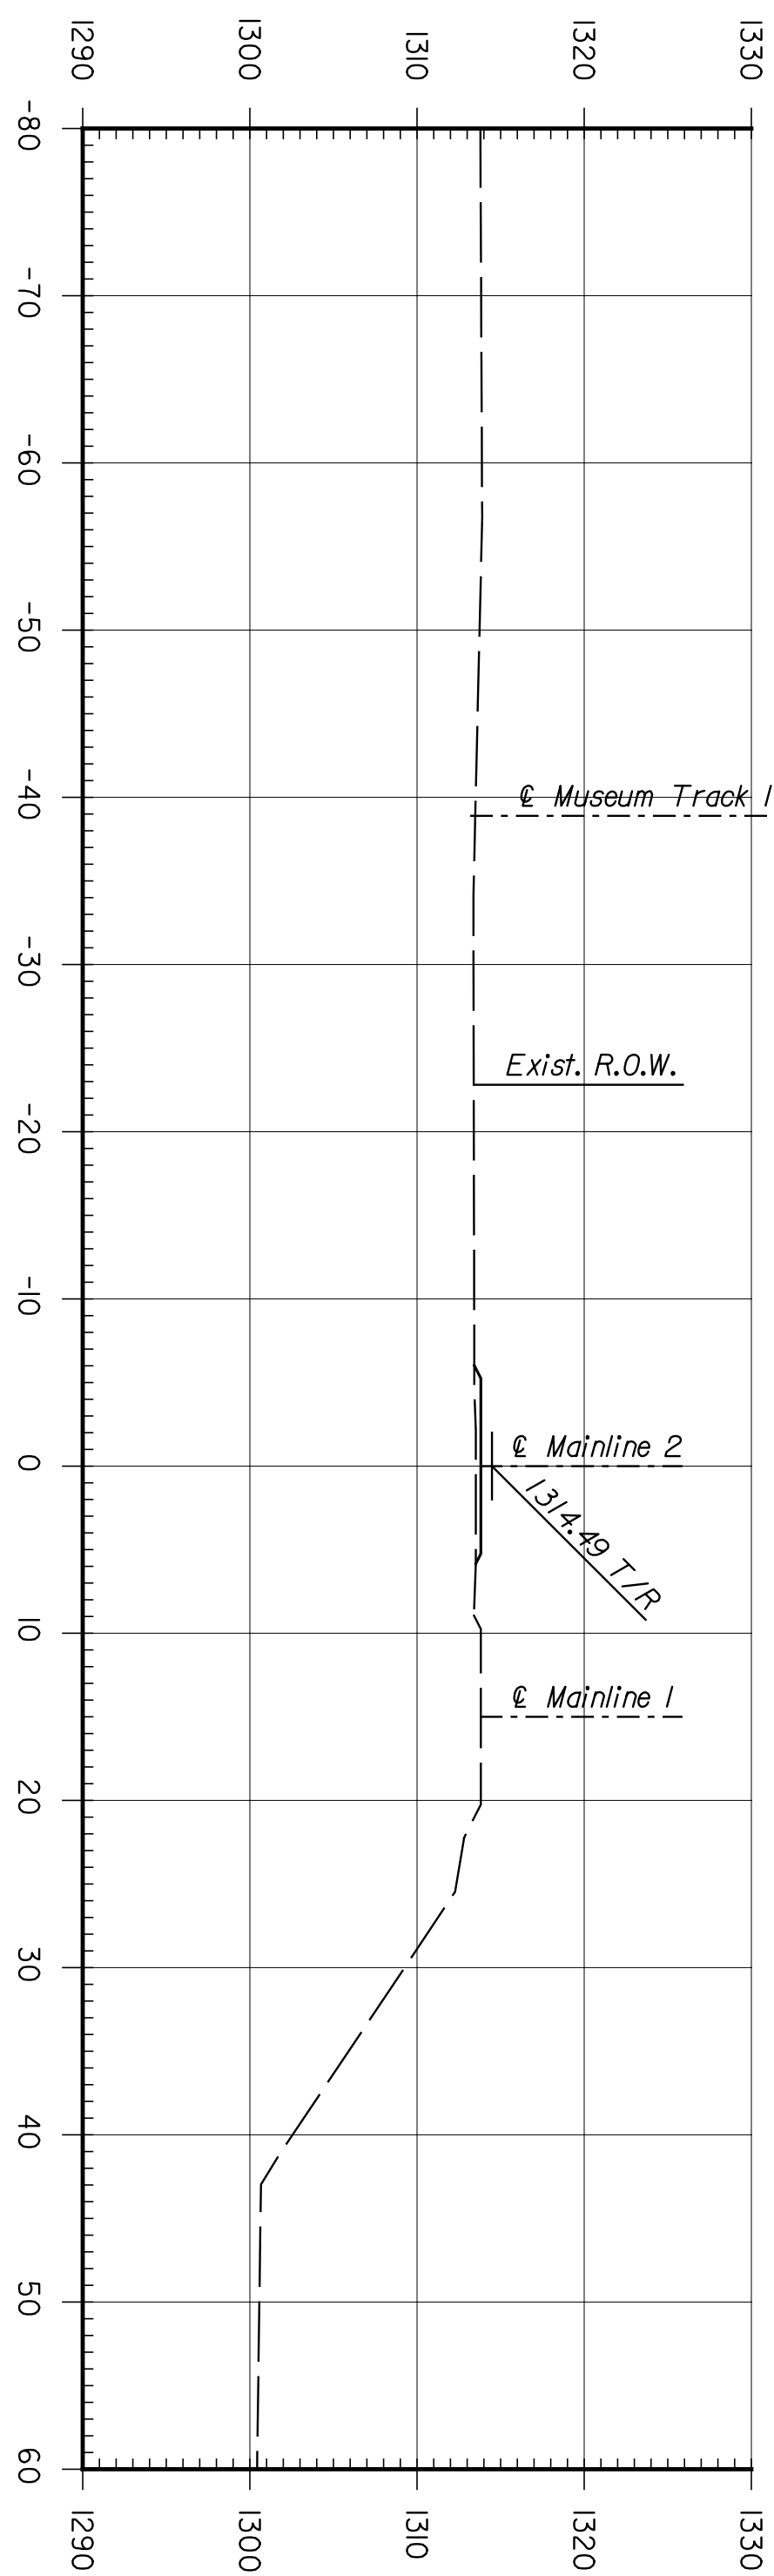


BY	DATE

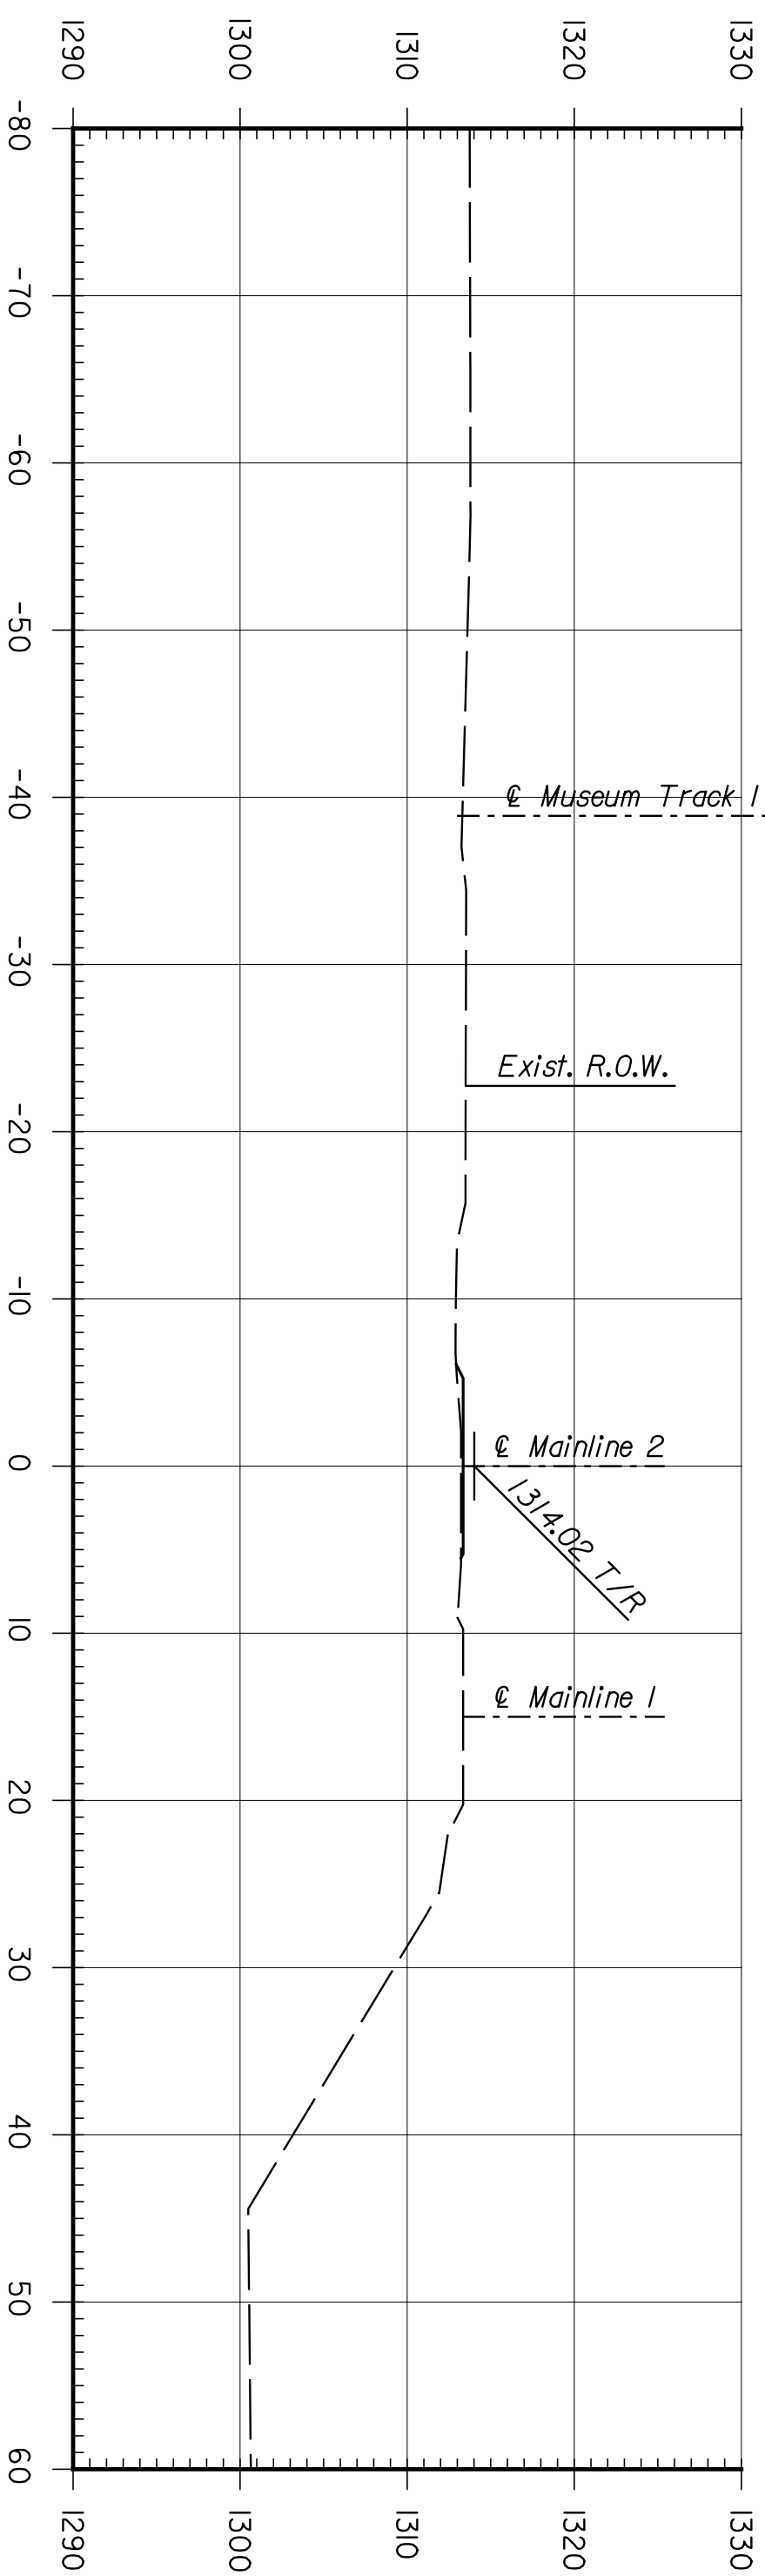

STATE	PROJECT NO.	YEAR	SHEET NO.	TOTAL SHEETS
KANSAS	472-84071	2005	R9.31	

ENTB
 ARCHITECTS ENGINEERS PLANNERS

This sheet designed by:

SHEET NO.	OF	SCALE	APP'D.	TRACED
DESIGNED	REP	DETAILED	JDS	QUANTITIES
DESIGN CR.	RSB	DETAIL CR.	REP	QUANTITIES

NO.	DATE	REVISIONS	BY	APP'D.
1				
2				
3				

CITY OF WICHITA
WICHITA CENTRAL CORRIDOR
 PHASE 4 - TRACK WORK
 MAINLINE
 CROSS SECTIONS