




BY	DATE

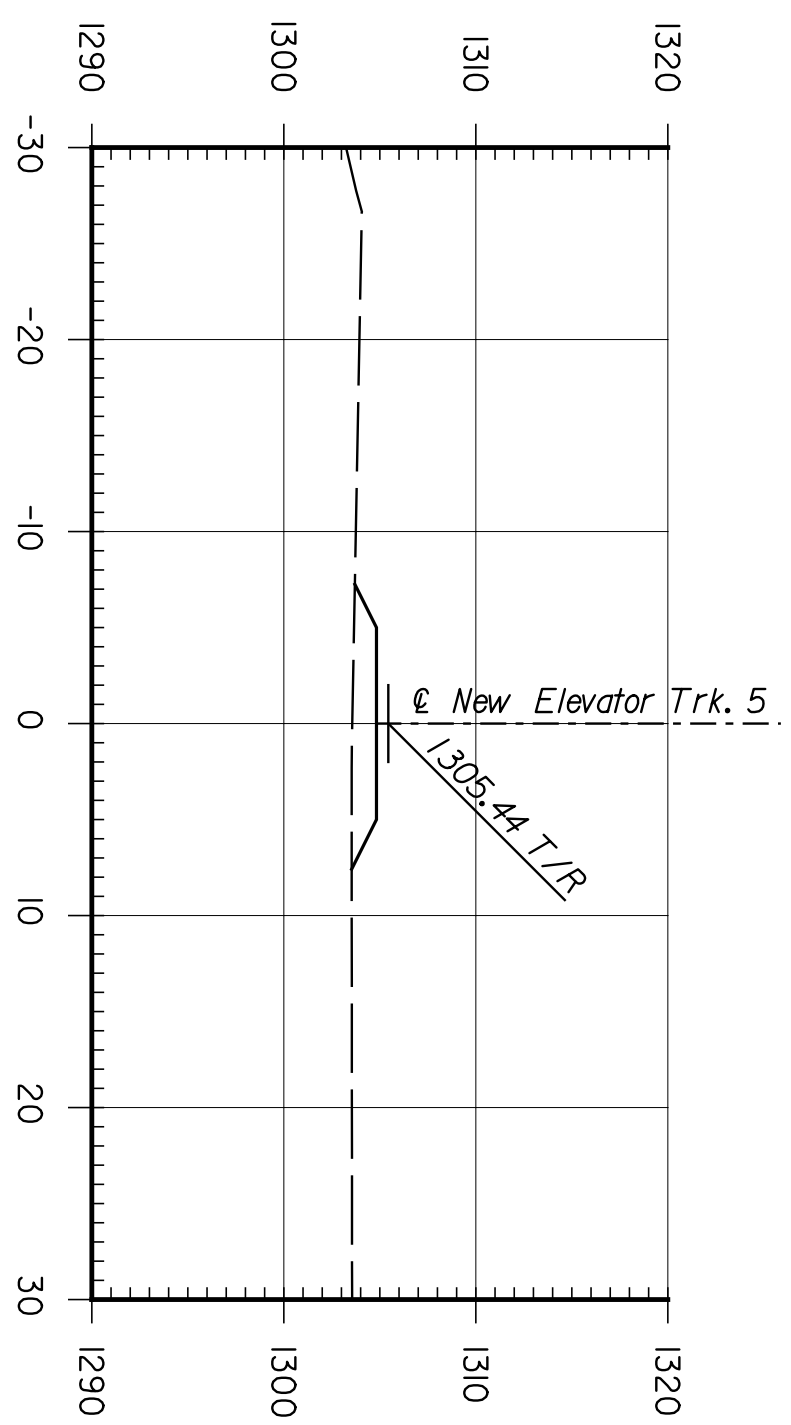


Area Cut : 0.00

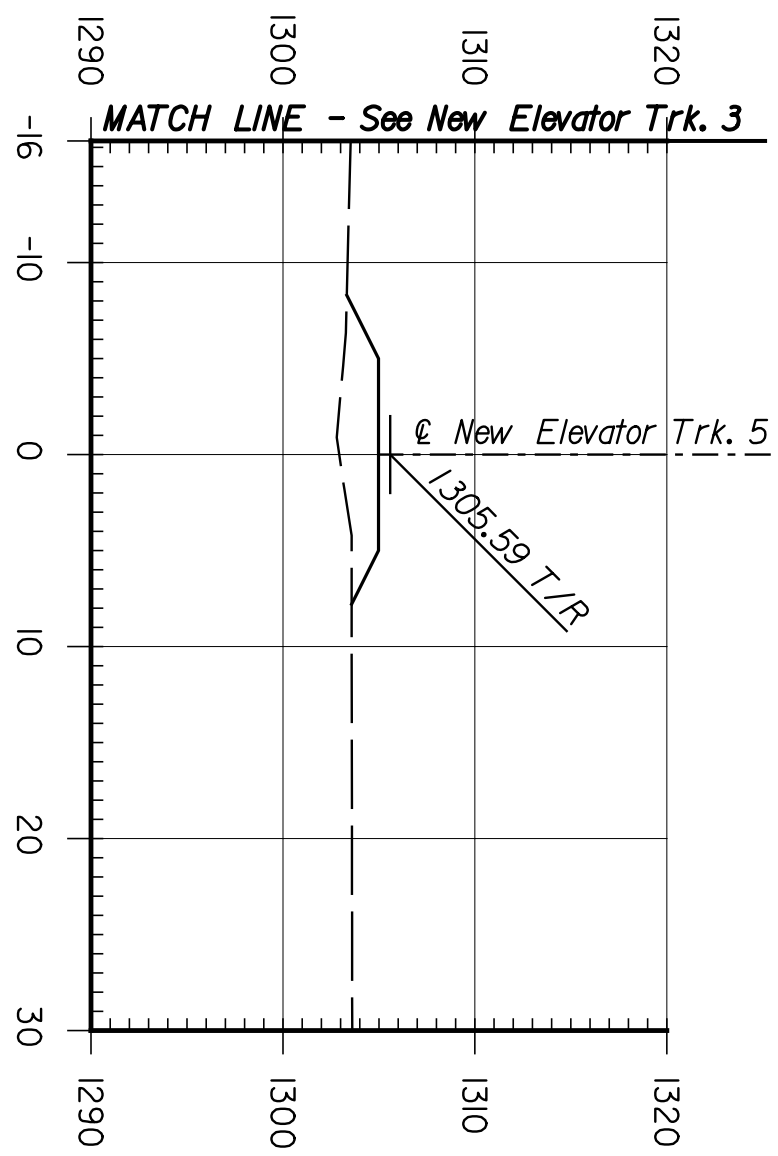


Area Cut : 0.00

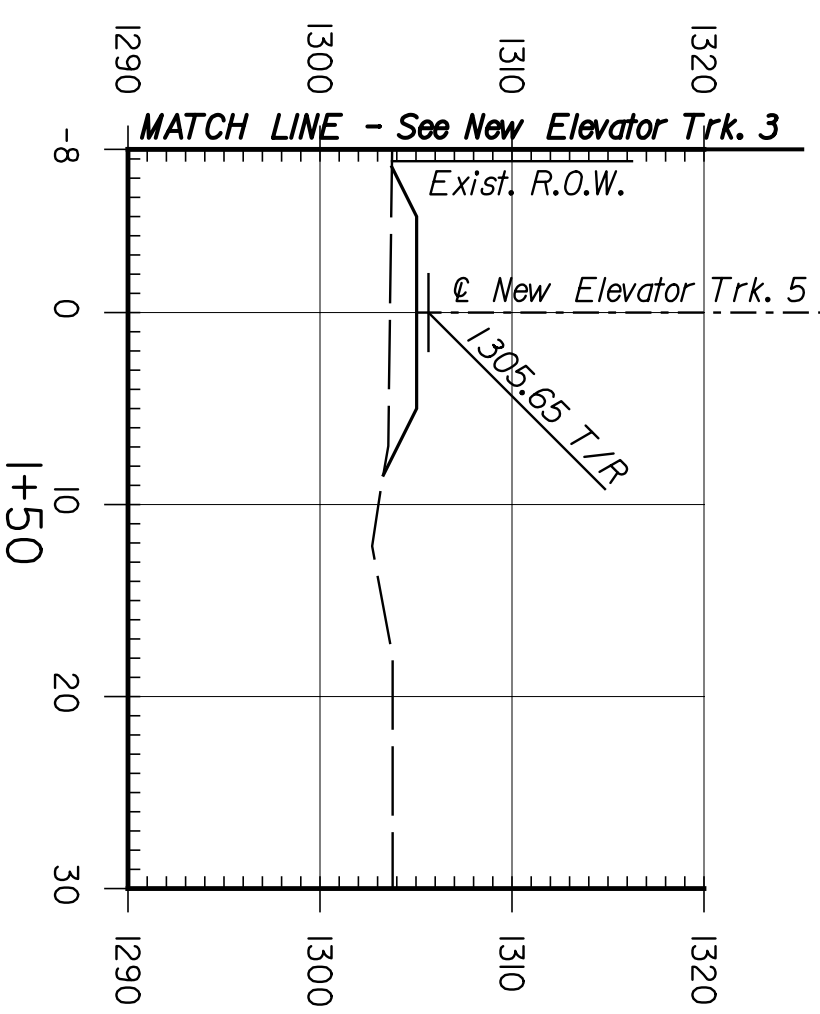


Area Cut : 0.00

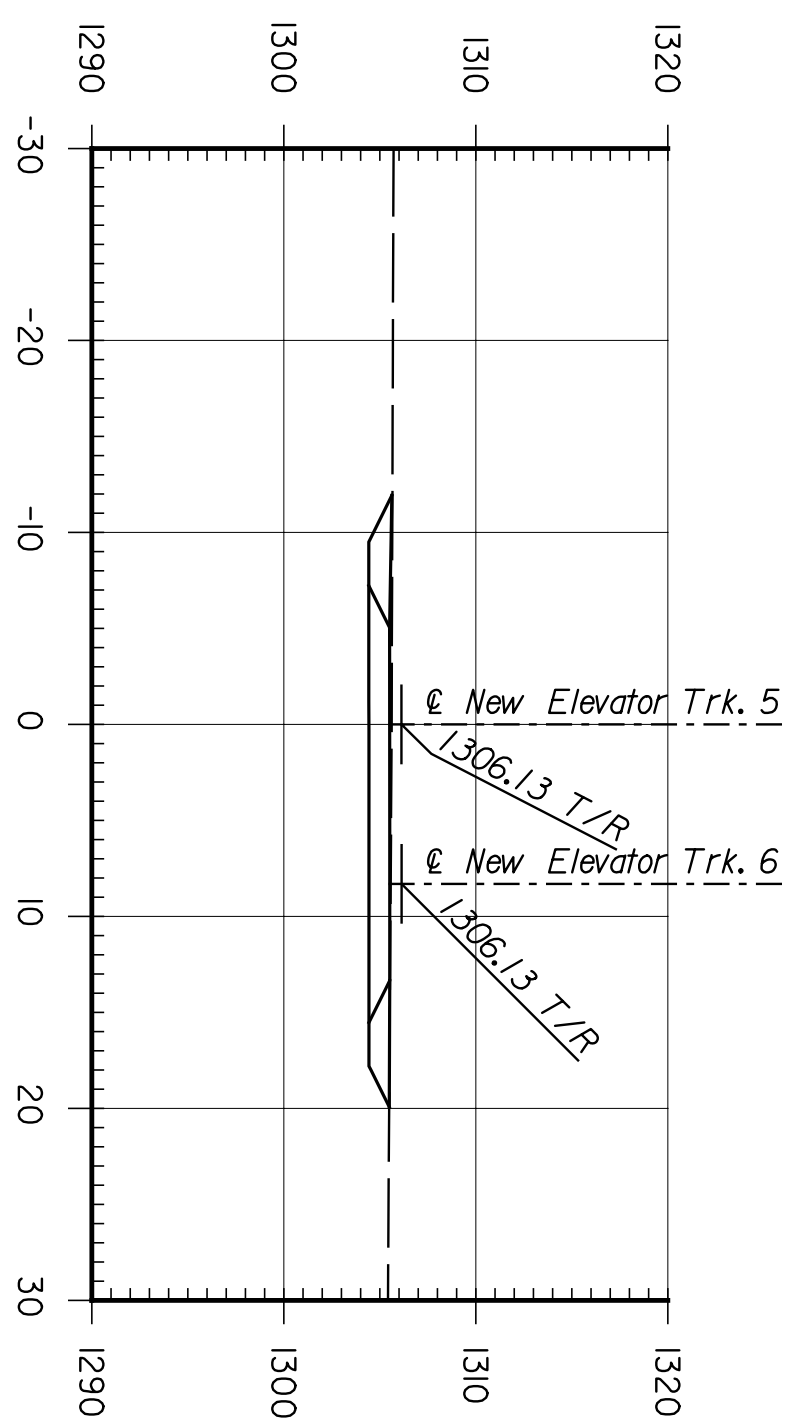


Area Cut : 34.03

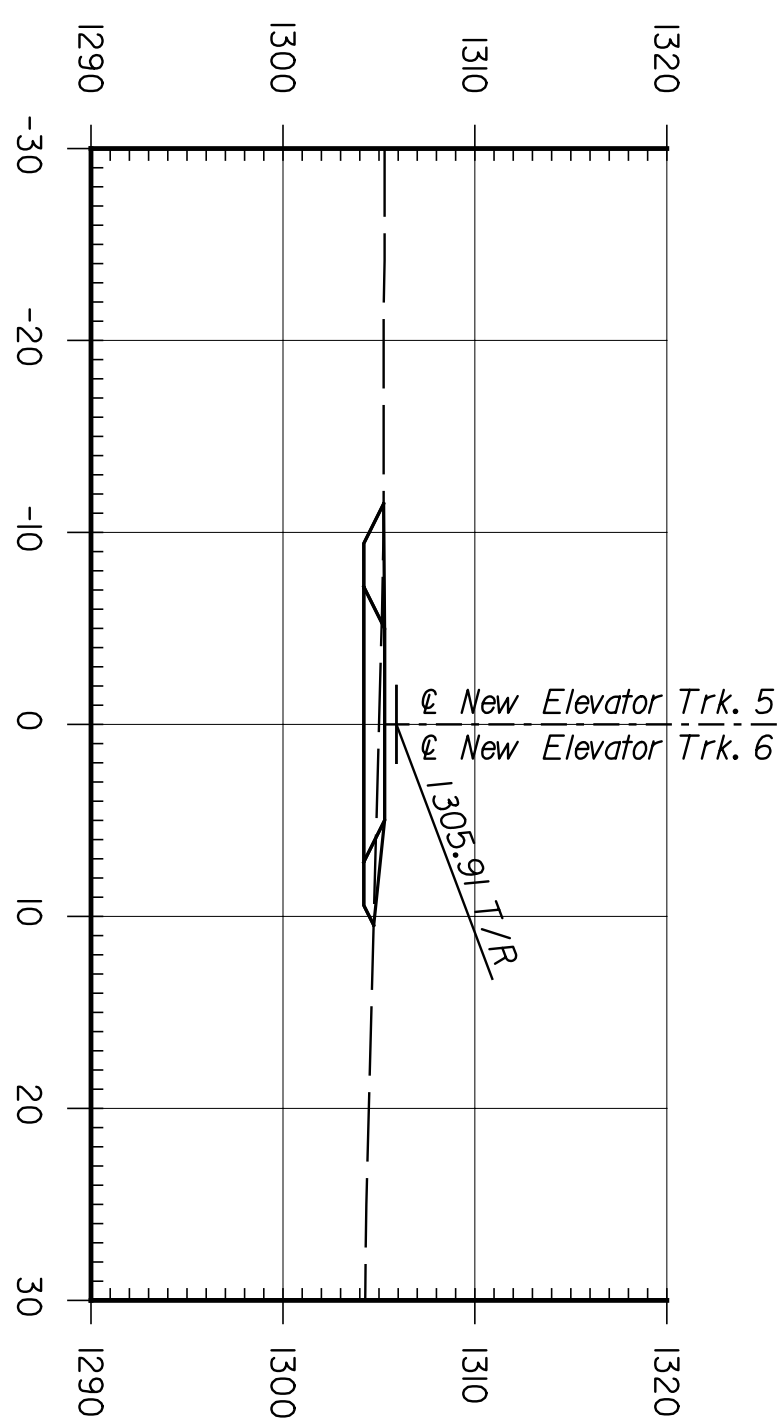

Area Cut : 16.26

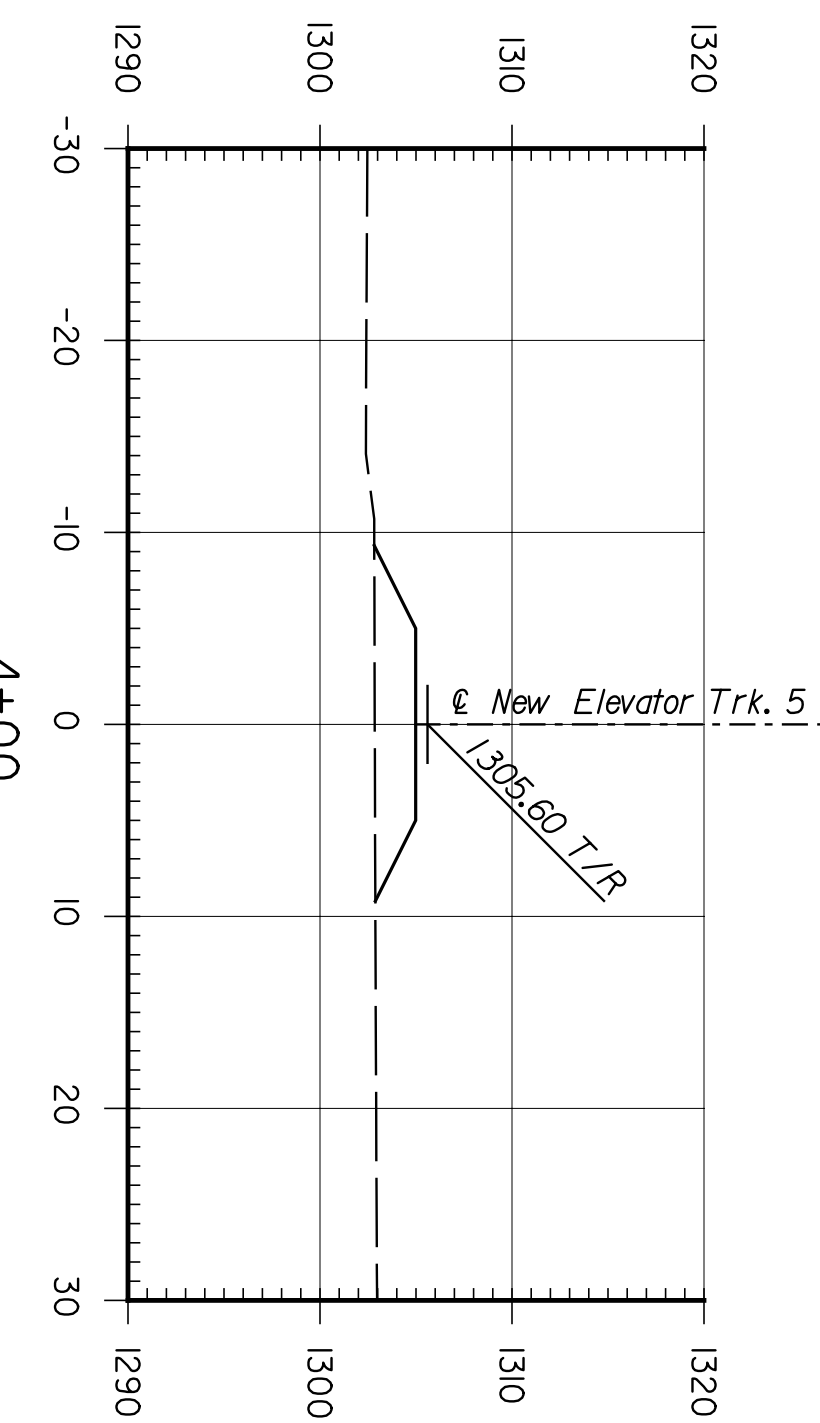

Area Cut : 0.00

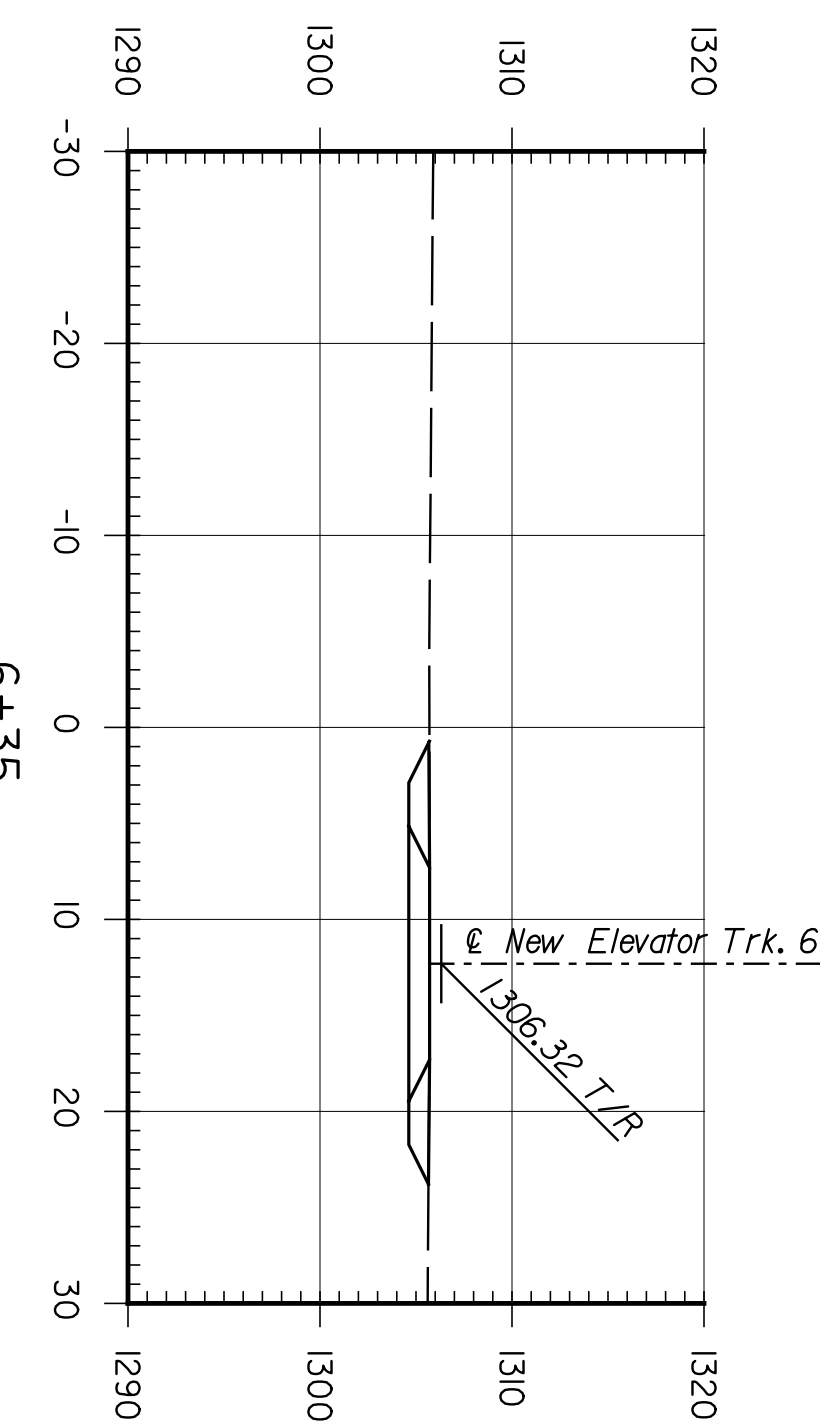

Area Cut : 22.65

ENTB
 ARCHITECTS ENGINEERS PLANNERS

This sheet designed by:

STATE	PROJECT NO.	YEAR	SHEET NO.	TOTAL SHEETS
KANSAS	472-84071	2005	RSJ34	

SHEET NO.	DATE	BY	APP'D.
1			
2			
3			

CITY OF WICHITA
WICHITA CENTRAL CORRIDOR
PHASE 4 - TRACK WORK
NEW ELEVATOR TRACK 5
CROSS SECTIONS

DESIGNED BY	SCALE	APP'D.	QUANTITIES	TRACED
JG	AS SHOWN	JG		
RSB		RSB		