
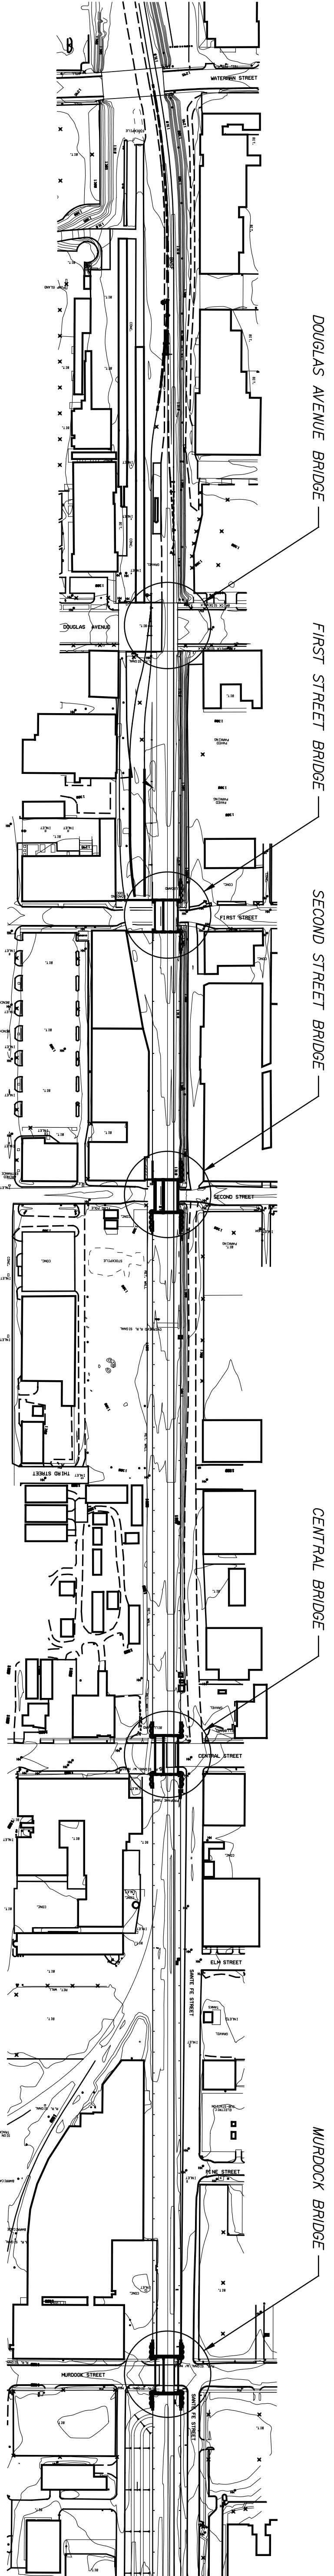
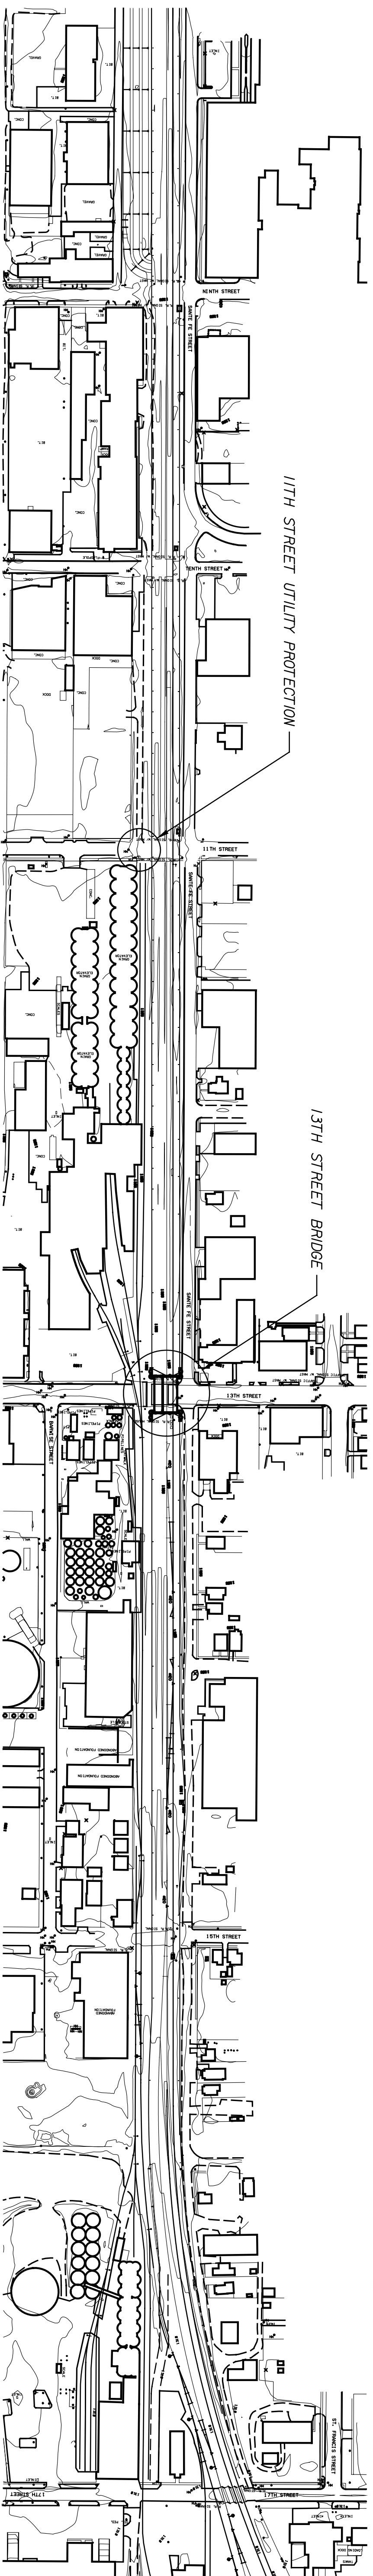


	BY	DATE

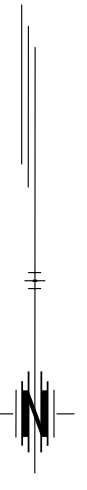

SHEET LAYOUT PLAN

Not To Scale

This sheet designed by:



ARCHITECTS ENGINEERS PLANNERS

STATE	PROJECT NO.	YEAR	SHEET NO.	TOTAL SHEETS
KANSAS	472-84071	2005	B01	

3				
2				
1				
NO.	DATE	REVISIONS	BY	APP'D.

CITY OF WICHITA
WICHITA CENTRAL CORRIDOR
BRIDGE LOCATION PLAN

SHEET NO.	01	SCALE AS NOTED	APP'D.	
DESIGNED BY	DMH	DETAILED BY	QUINN	TRACED BY
DESIGN CR.	DMH	DETAIL CR.	QUINN	TRACE CR.