



	BY	DATE

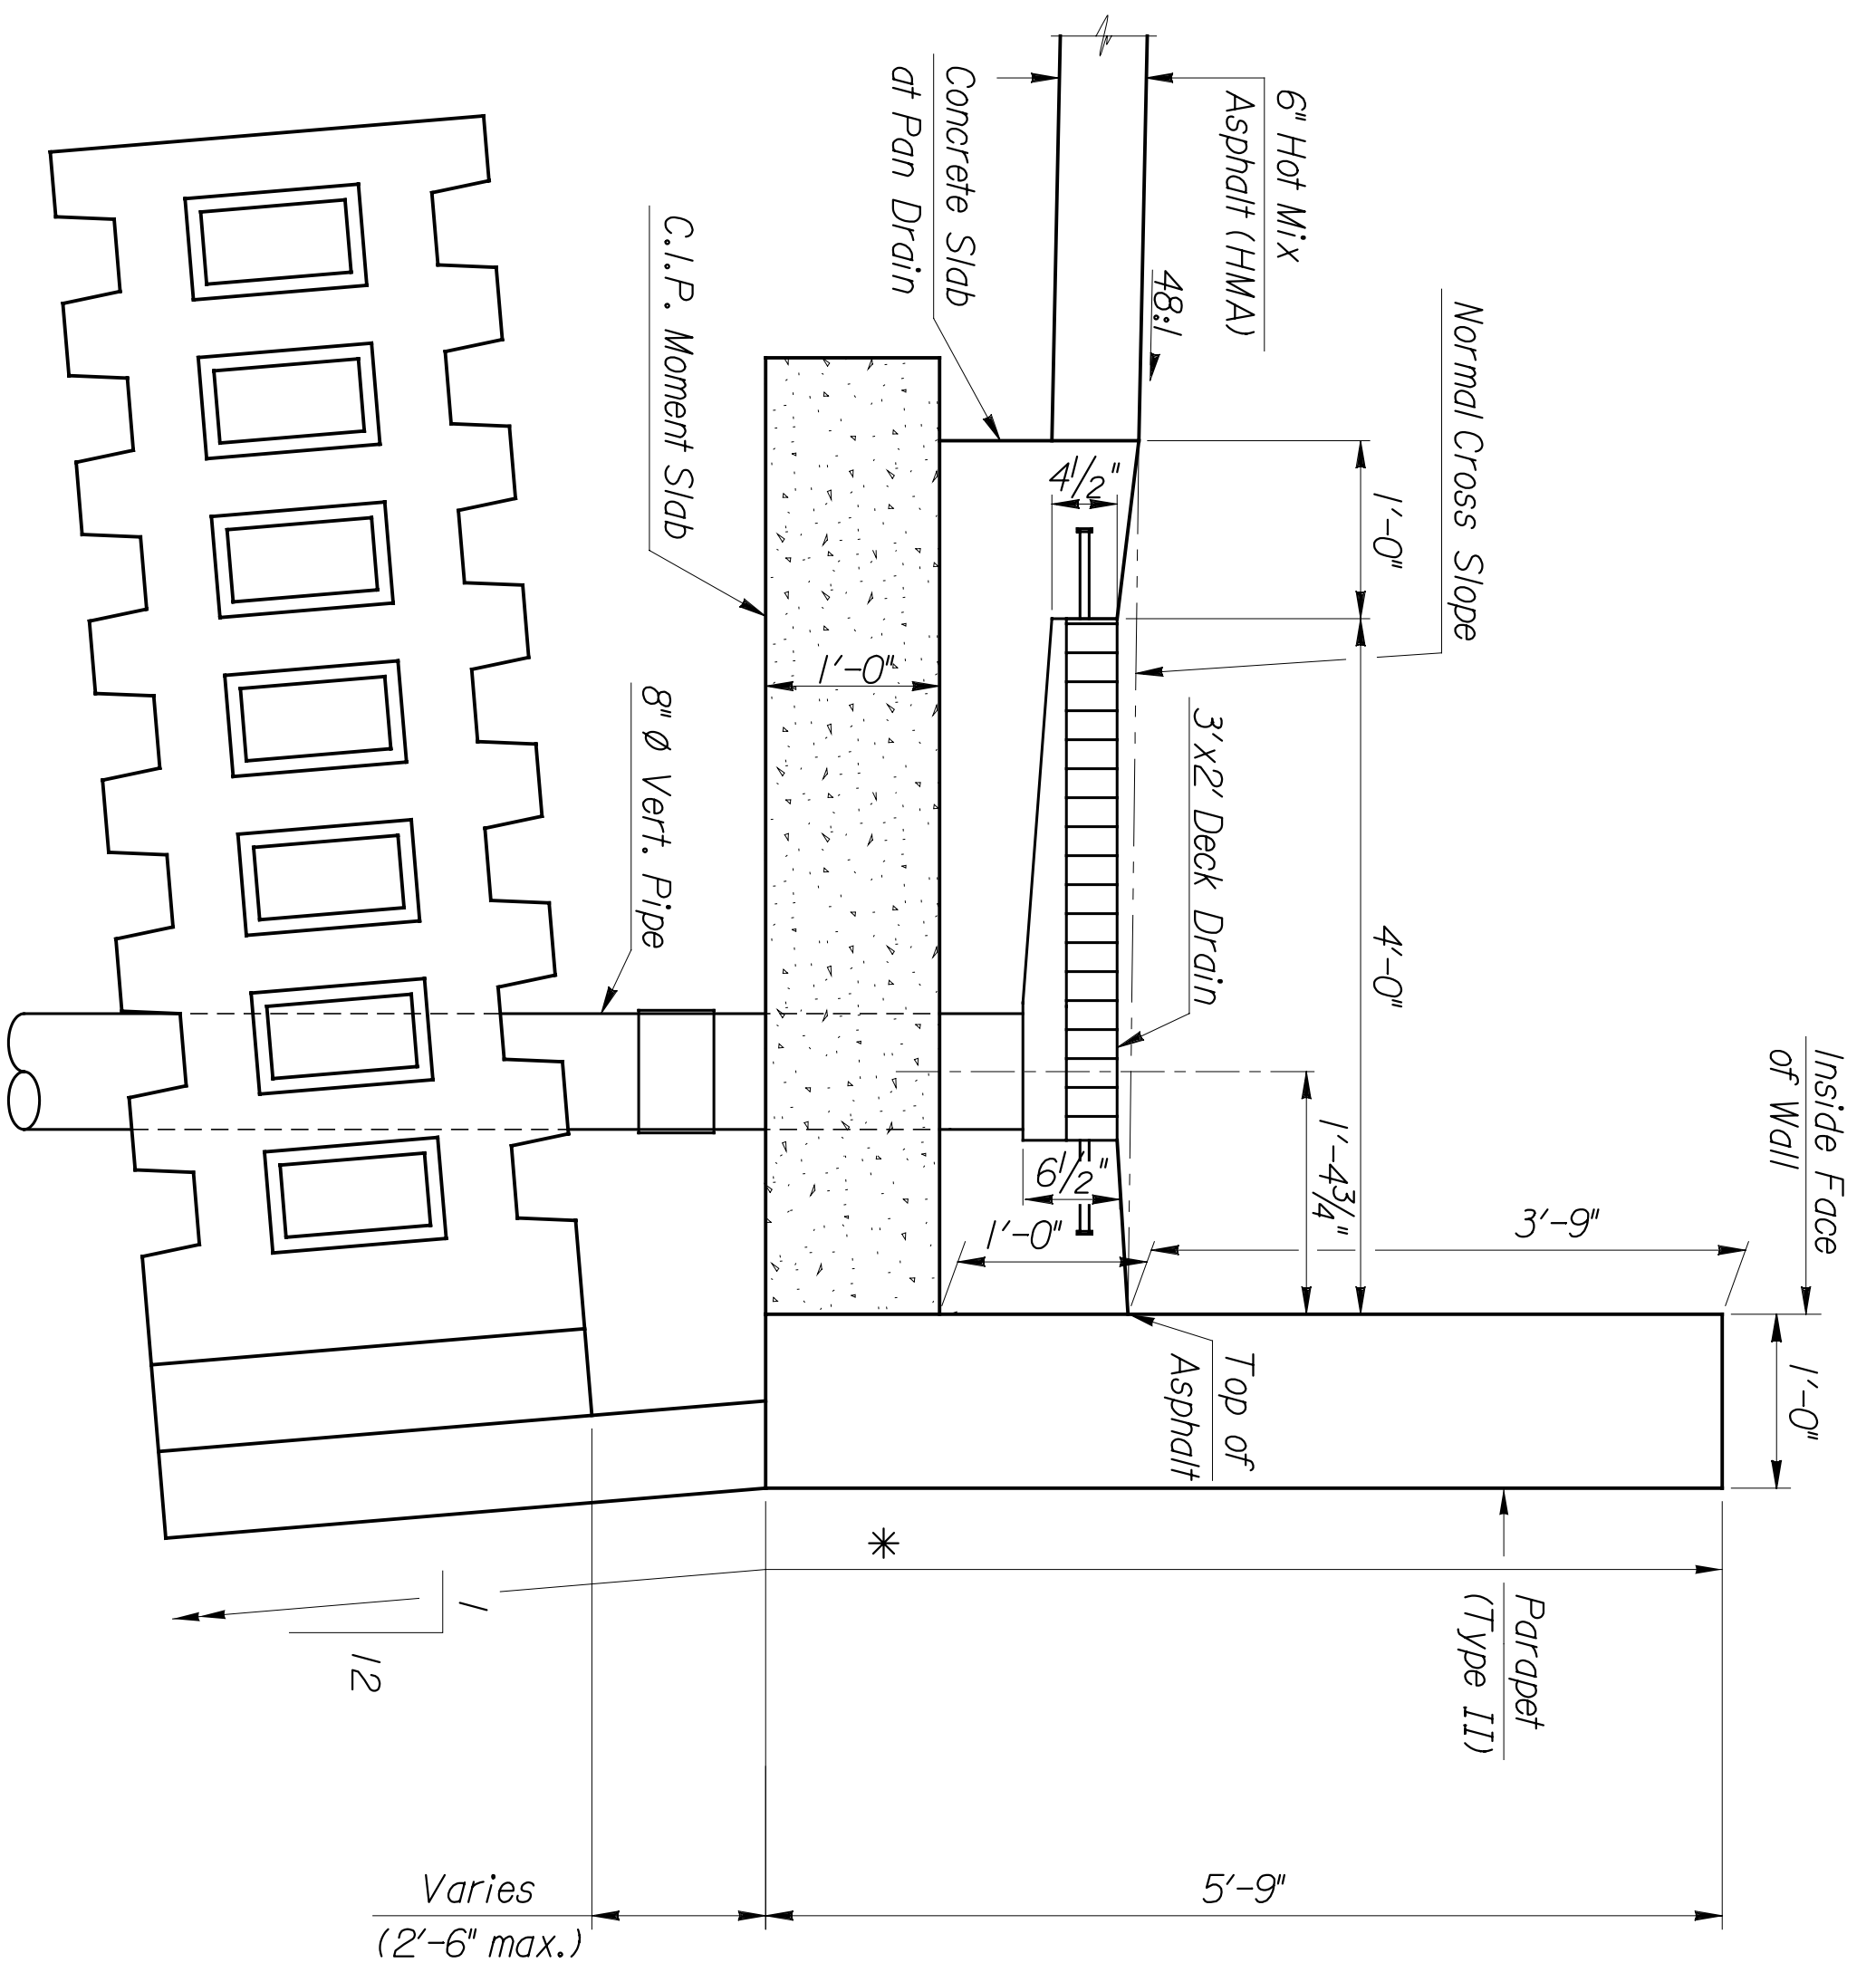

TOP OF T-WALL DETAIL (AT DECK DRAIN)

\*Limits of Medium Sandblast architectural finish on front face of parapet and T-Wall.

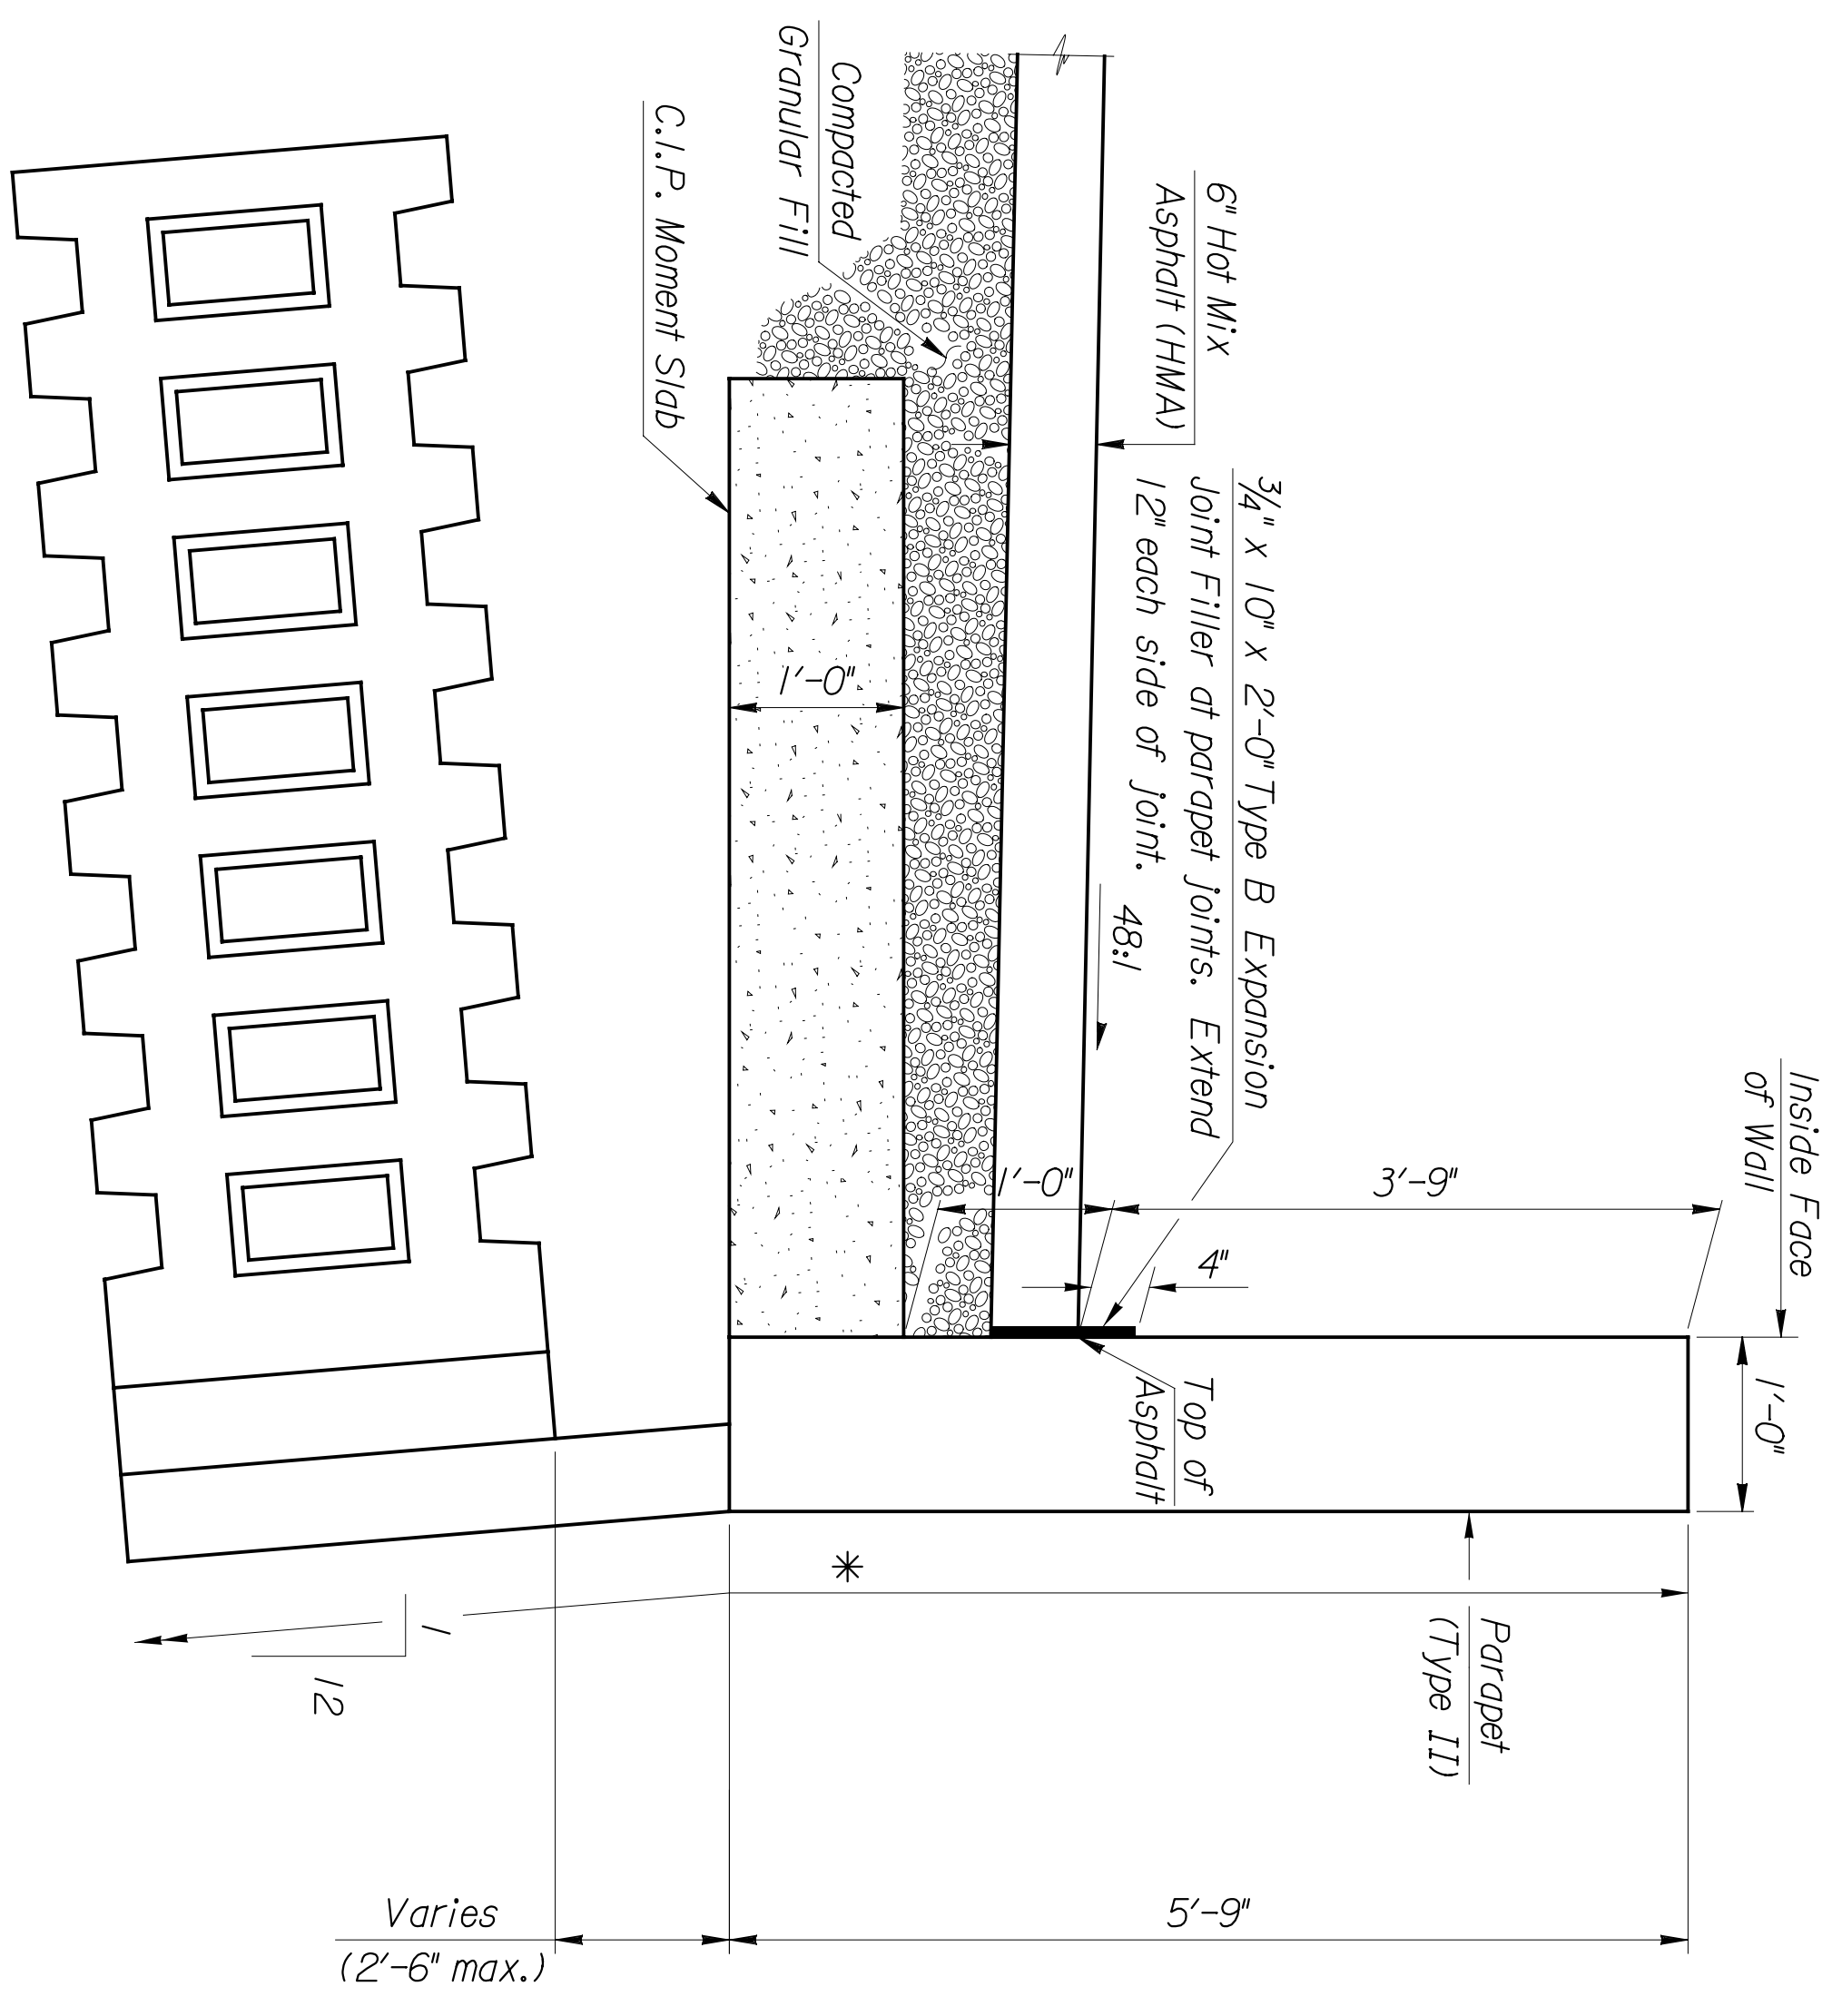

TOP OF T-WALL DETAIL

Note:  
For Deck Drain Details, see Sheet R5.2.

**ENTEB**  
 ARCHITECTS ENGINEERS PLANNERS

This sheet designed by:

STATE	PROJECT NO.	YEAR	SHEET NO.	TOTAL SHEETS
KANSAS	472-94071	2005	W2.4	

CITY OF WICHITA				
T-WALL ALTERNATIVE				
PARAPET DETAILS				
SHEET NO.	OF	SCALE	APP'D.	TRACED
DESIGNED	BY	DATE	DATE	DATE
DESIGN CK.	BY	DATE	DATE	DATE
REVISIONS				
NO.	DATE	BY	APP'D.	
1				
2				