
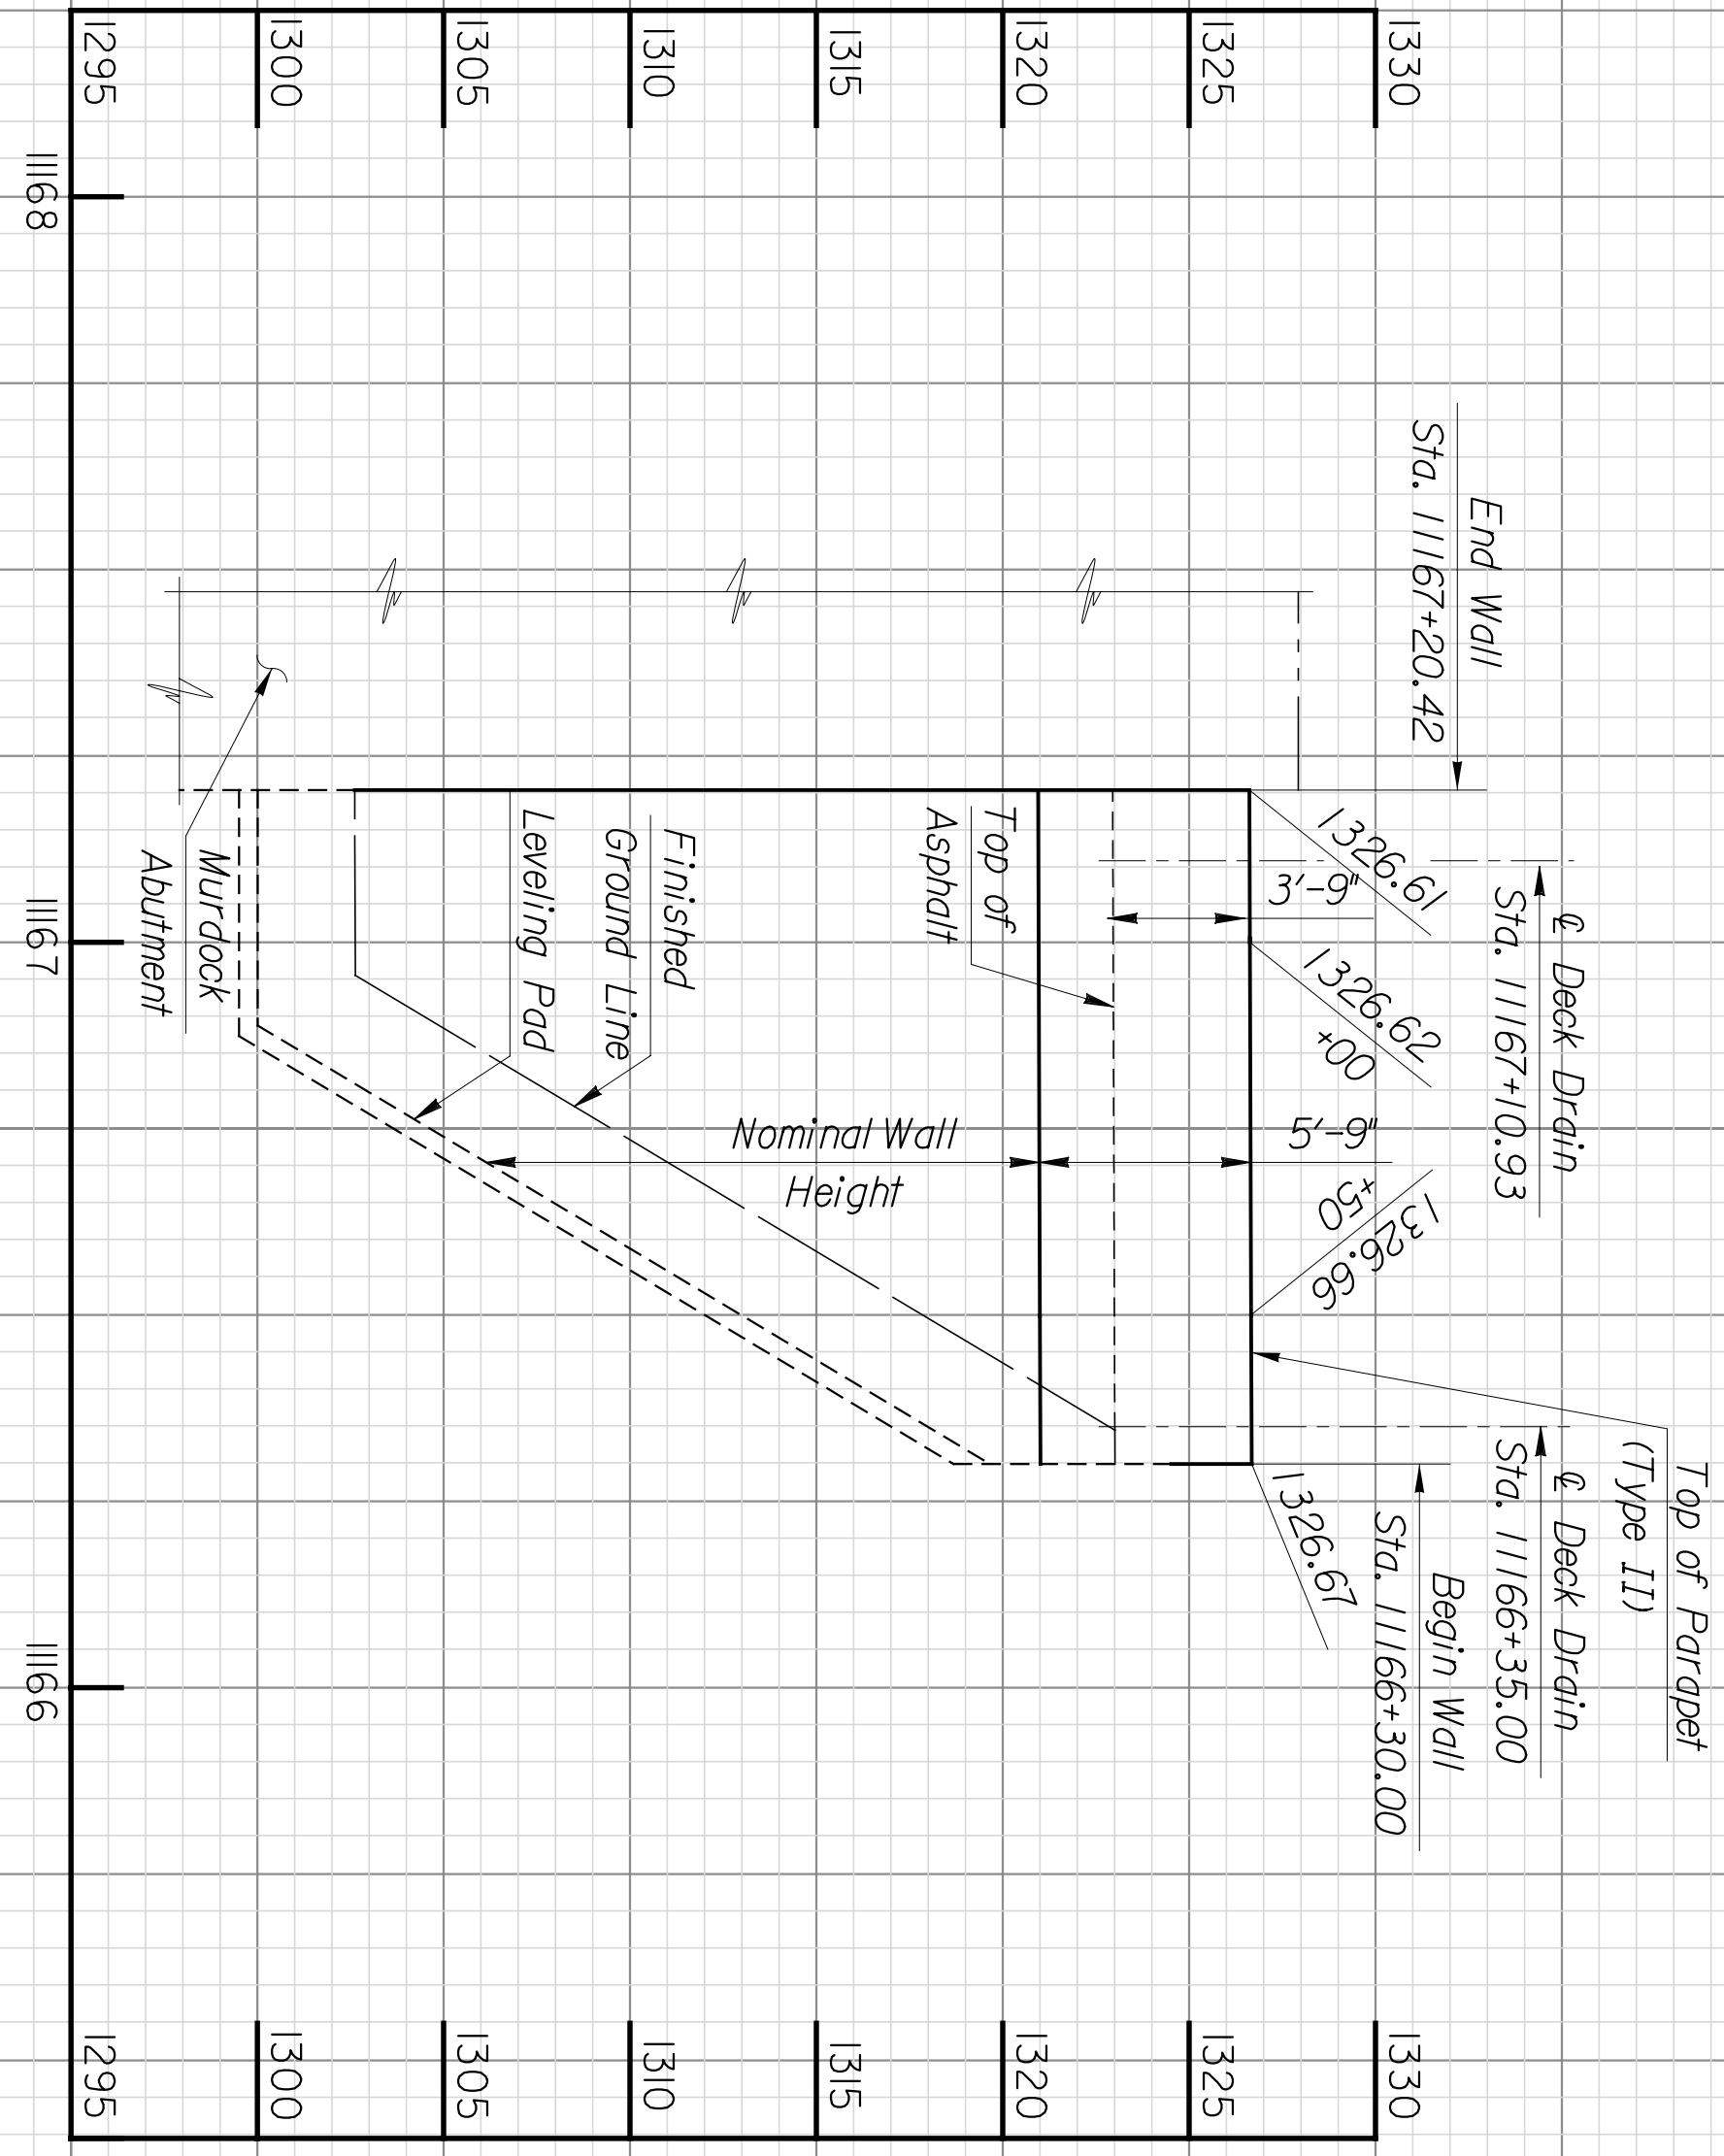


BY	DATE

This sheet designed by:



ARCHITECTS ENGINEERS PLANNERS



EAST WALL #2B ELEVATION

Scale: 1"=25'-0" Horizontal
 1"=5'-0" Vertical

Notes:
 Leveling pod is shown for illustration only. Wall supplier shall determine actual leveling pod geometry and elevations, including adjustments to clear utilities. Deck drain locations shall be shifted slightly as required to miss module side walls or wall stems. Wall supplier shall indicate locations of deck drains and outlet pipe holes on their drawings.

Total Length of wall = 90.42'

STATE	PROJECT NO.	YEAR	SHEET NO.	TOTAL SHEETS
KANSAS	472-94071	2005	W2.21	

NO.		DATE		REVISIONS		BY		APP'D.	
1									
2									

SHEET NO.	OF	SCALE	DESIGNED	DETAILS	APP'D.	TRADED
1	1	AS	CHK	CHK	CHK	CHK
DESIGN CR.						

CITY OF WICHITA
WICHITA CENTRAL CORRIDOR
EAST WALL #2B ELEVATION
STA. 11166+30 to 11167+20.42