


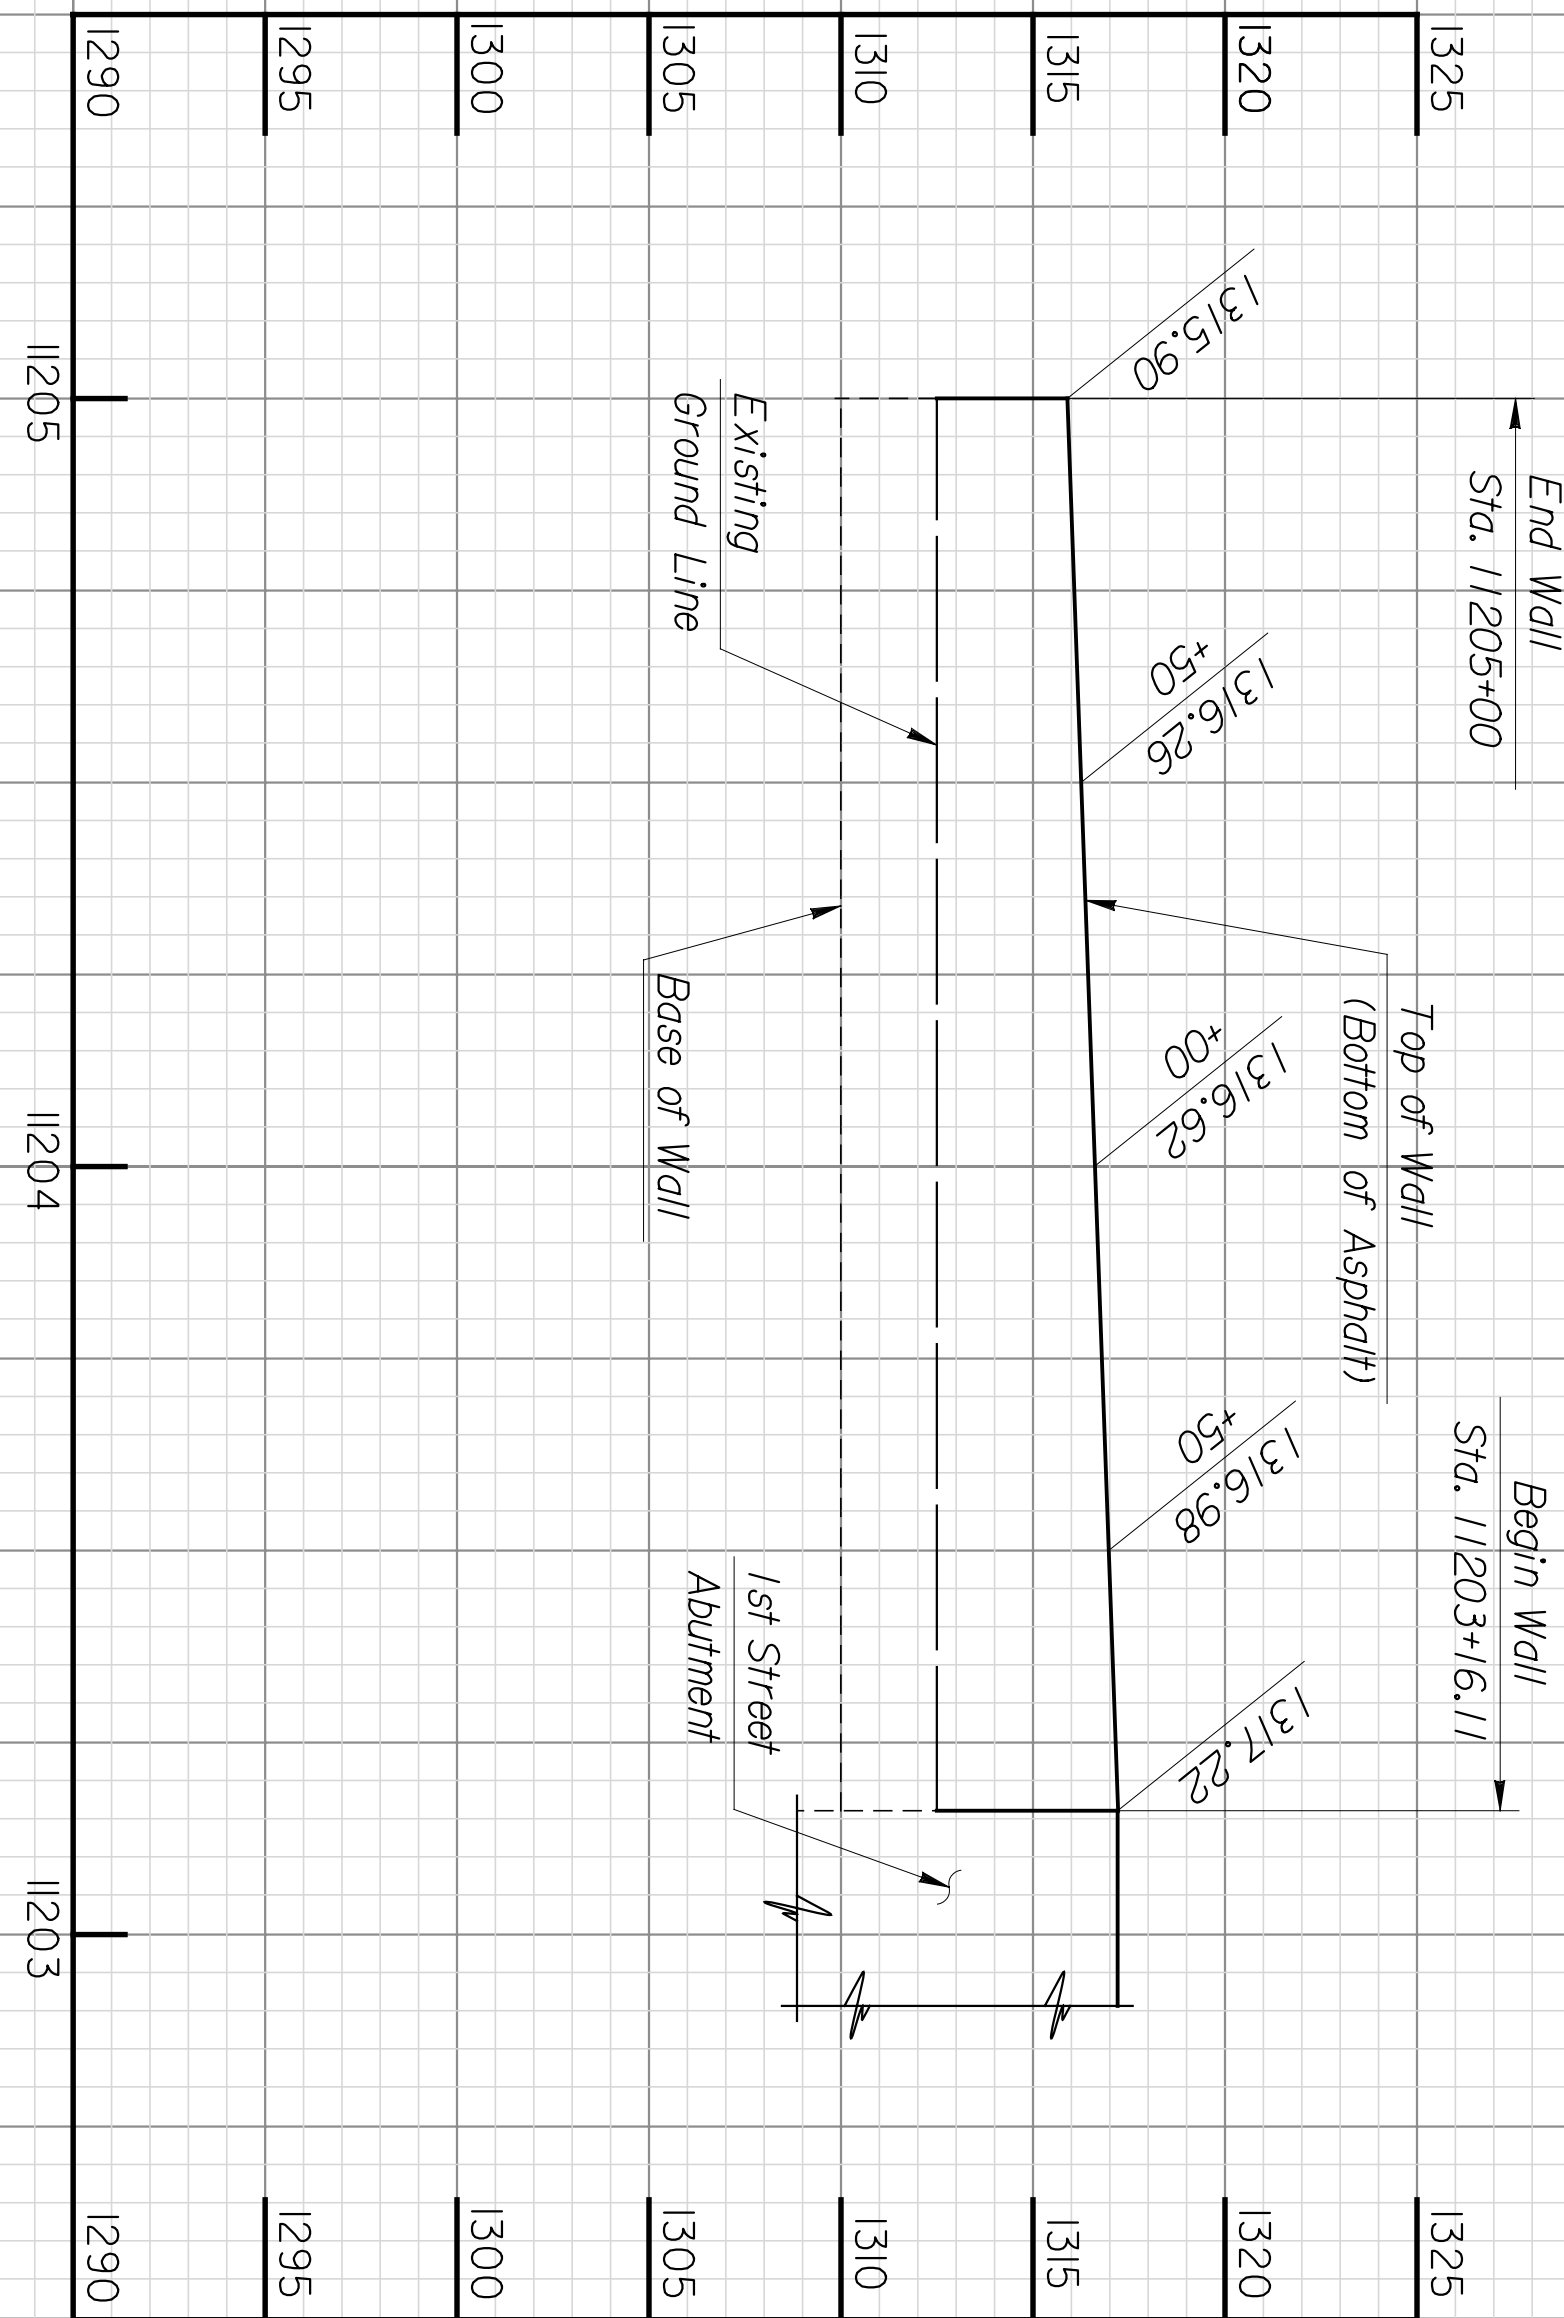
BY	DATE

Plotted on: Tuesday January 04, 2005 09:16 AM
 MHayes Plot Queue: \\cbsw100\KC029049-PS
 Plot Scale: 0.0833334:0.000000 Pen Table: \\ovpw00\Jobs\29049\Bridge\Cadd\Library\plotpen\Fullsize.pen
 Design Filename: \\ovpw00\Jobs\29049\Bridge\Cadd\Details\Tmse6-wall.dgn

This sheet designed by:



ARCHITECTS ENGINEERS PLANNERS



STATE	PROJECT NO.	YEAR	SHEET NO.	TOTAL SHEETS
KANSAS	472-94071	2005	W312	

Notes:
 Base of wall is shown for illustration only.
 Wall supplier shall determine base of wall elevations.

Total Length of wall = 183.89'

NO.	DATE	REVISIONS	BY	APP'D.
1				
2				

CITY OF WICHITA
WICHITA CENTRAL CORRIDOR
TMSE WALL #6 ELEVATION
STA. 11203+16.11 to 11205+00

SHEET NO.	OF	SCALE	APP'D.	TRACED
DESIGNED BY	DETAILS	AS QUANTITIES	CHIEF ENGINEER	TRACED BY
DESIGN OK.	DETAIL OK.	CHK.	DATE	TRACED OK.