
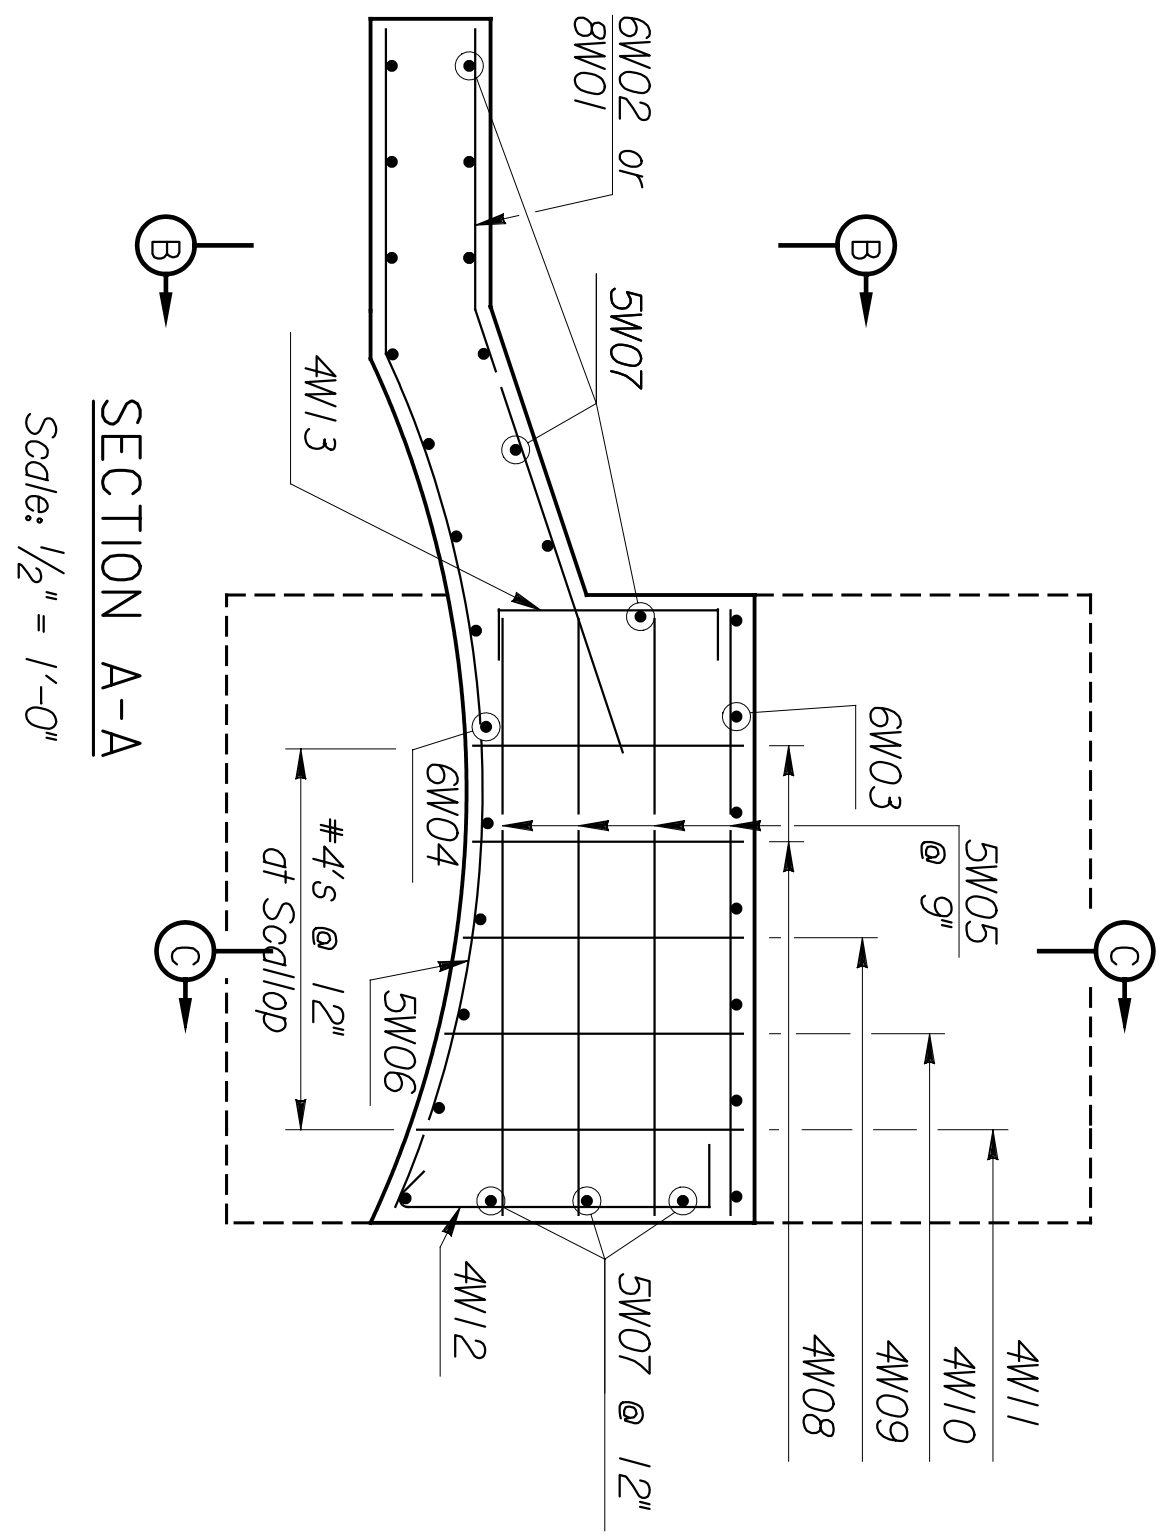


BY	DATE


PNTE
 ARCHITECTS ENGINEERS PLANNERS

This sheet designed by:


ELEVATION
 Scale: 1/2" = 1'-0"

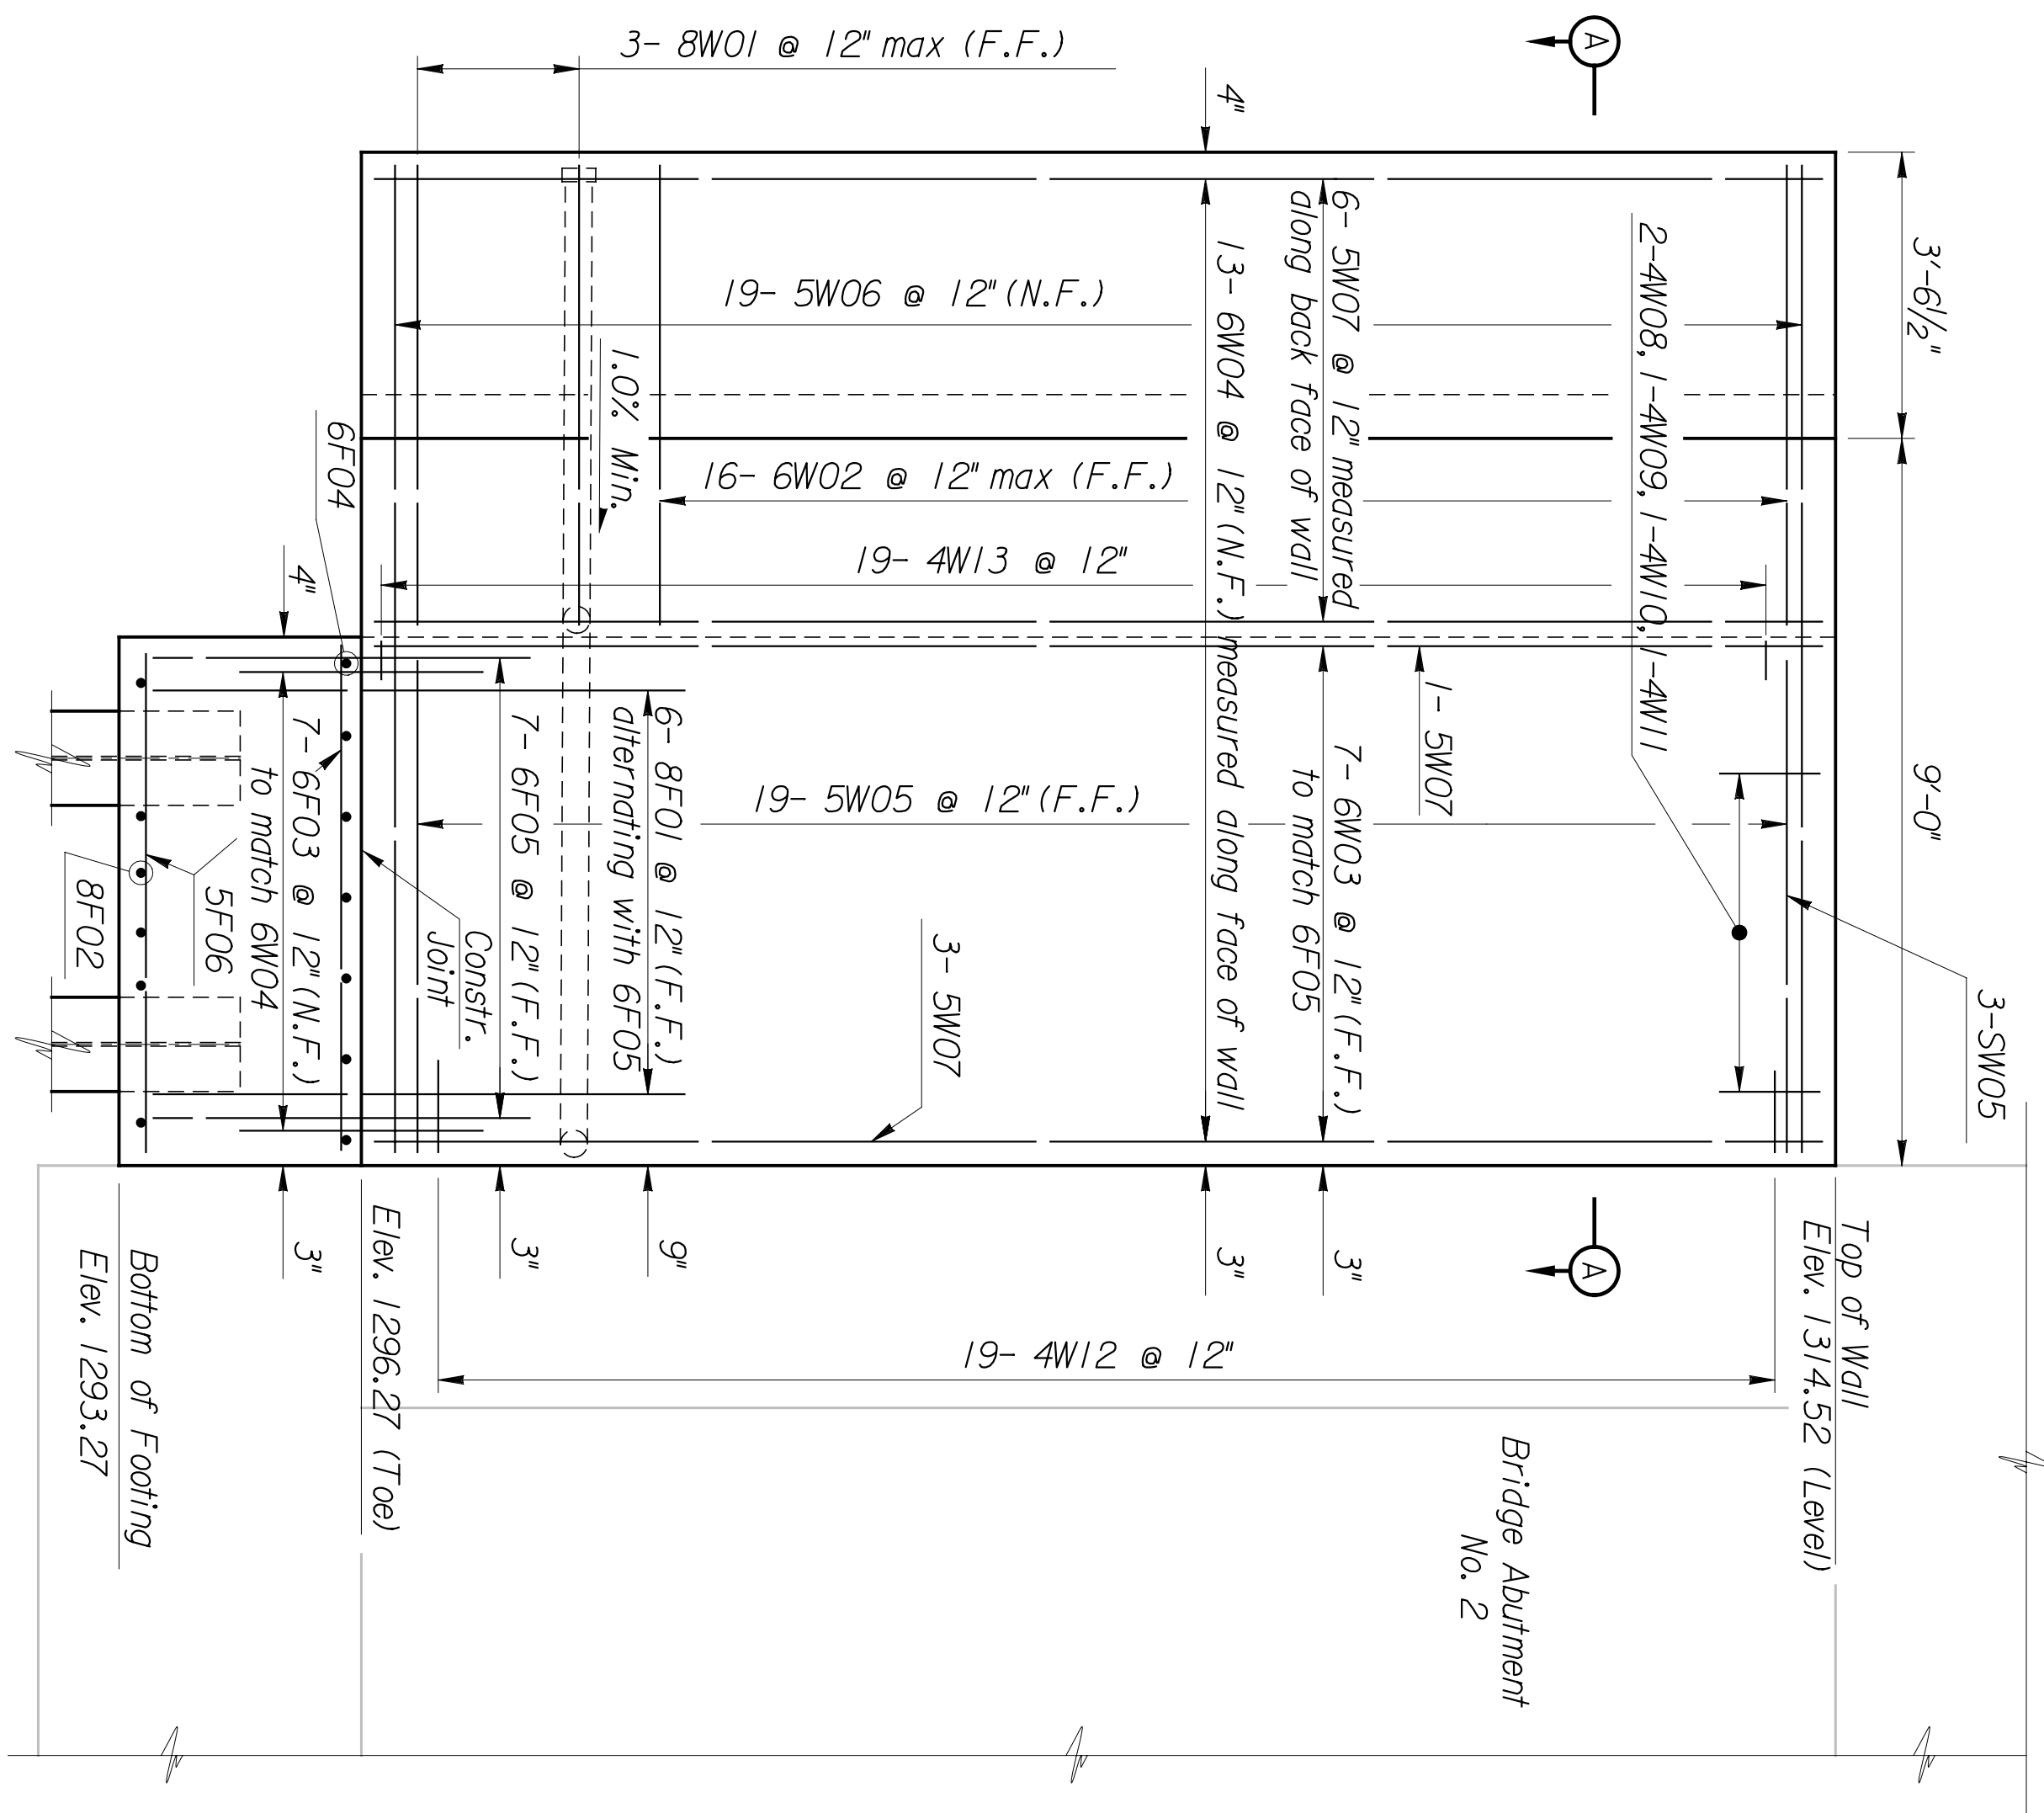

SECTION A-A
 Scale: 1/2" = 1'-0"

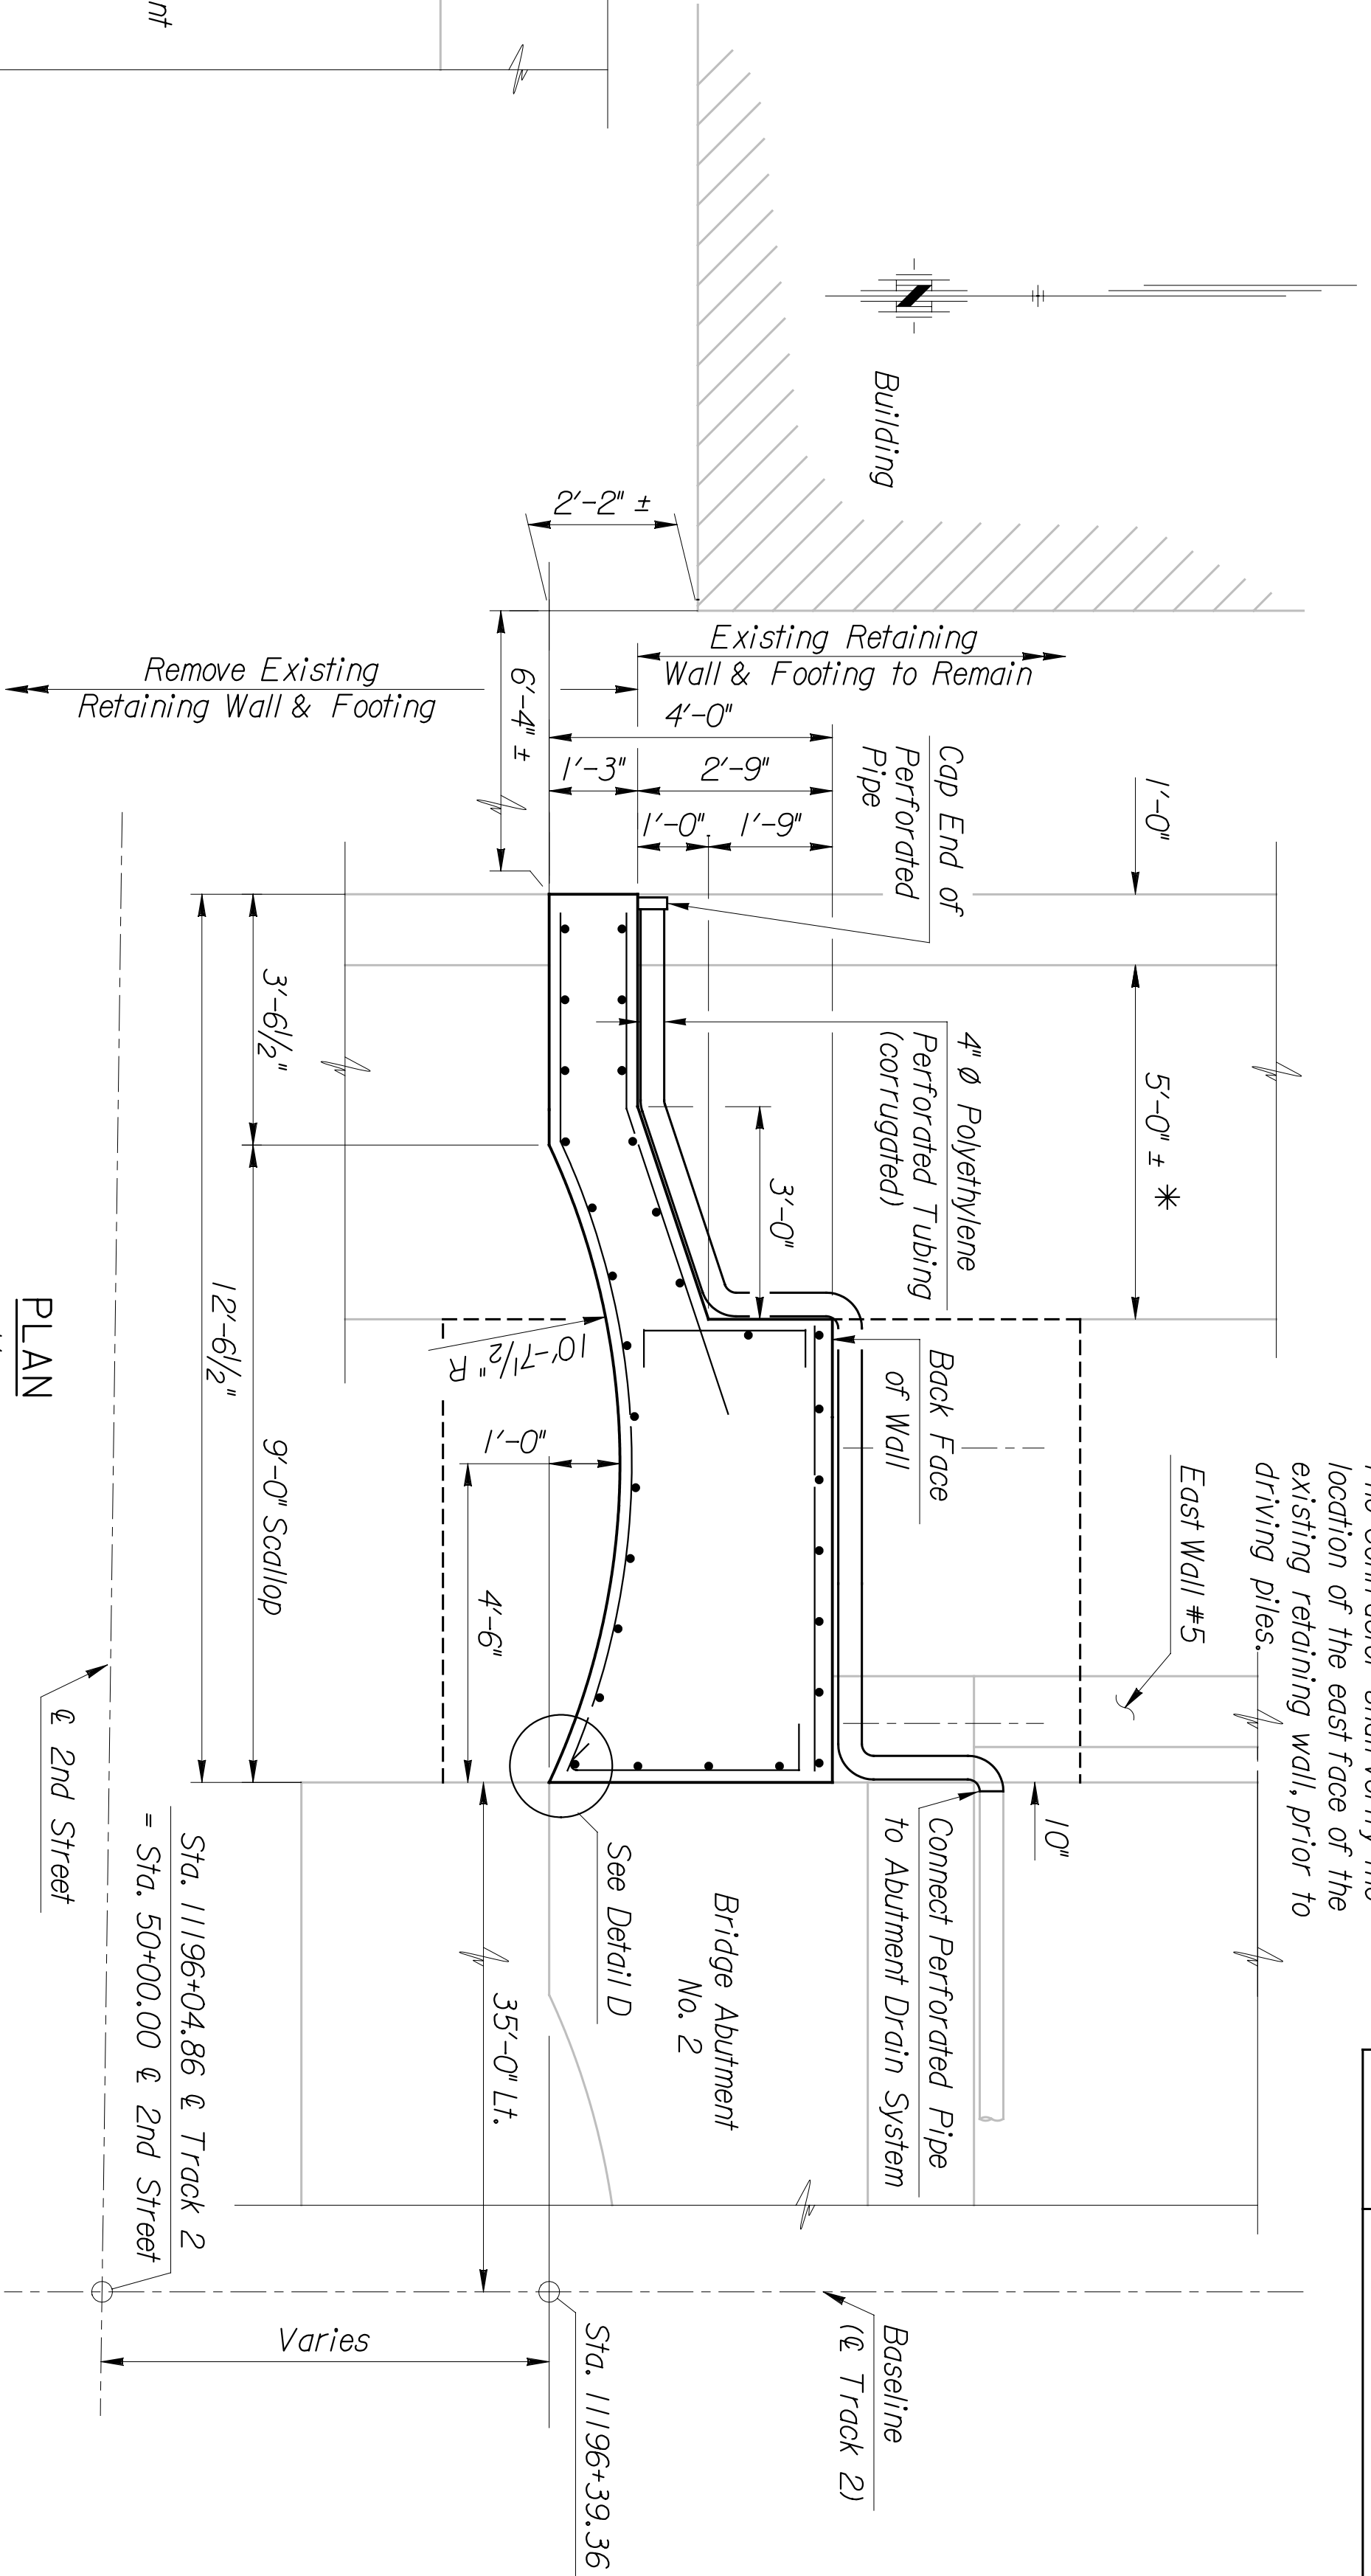

PLAN
 Scale: 1/2" = 1'-0"

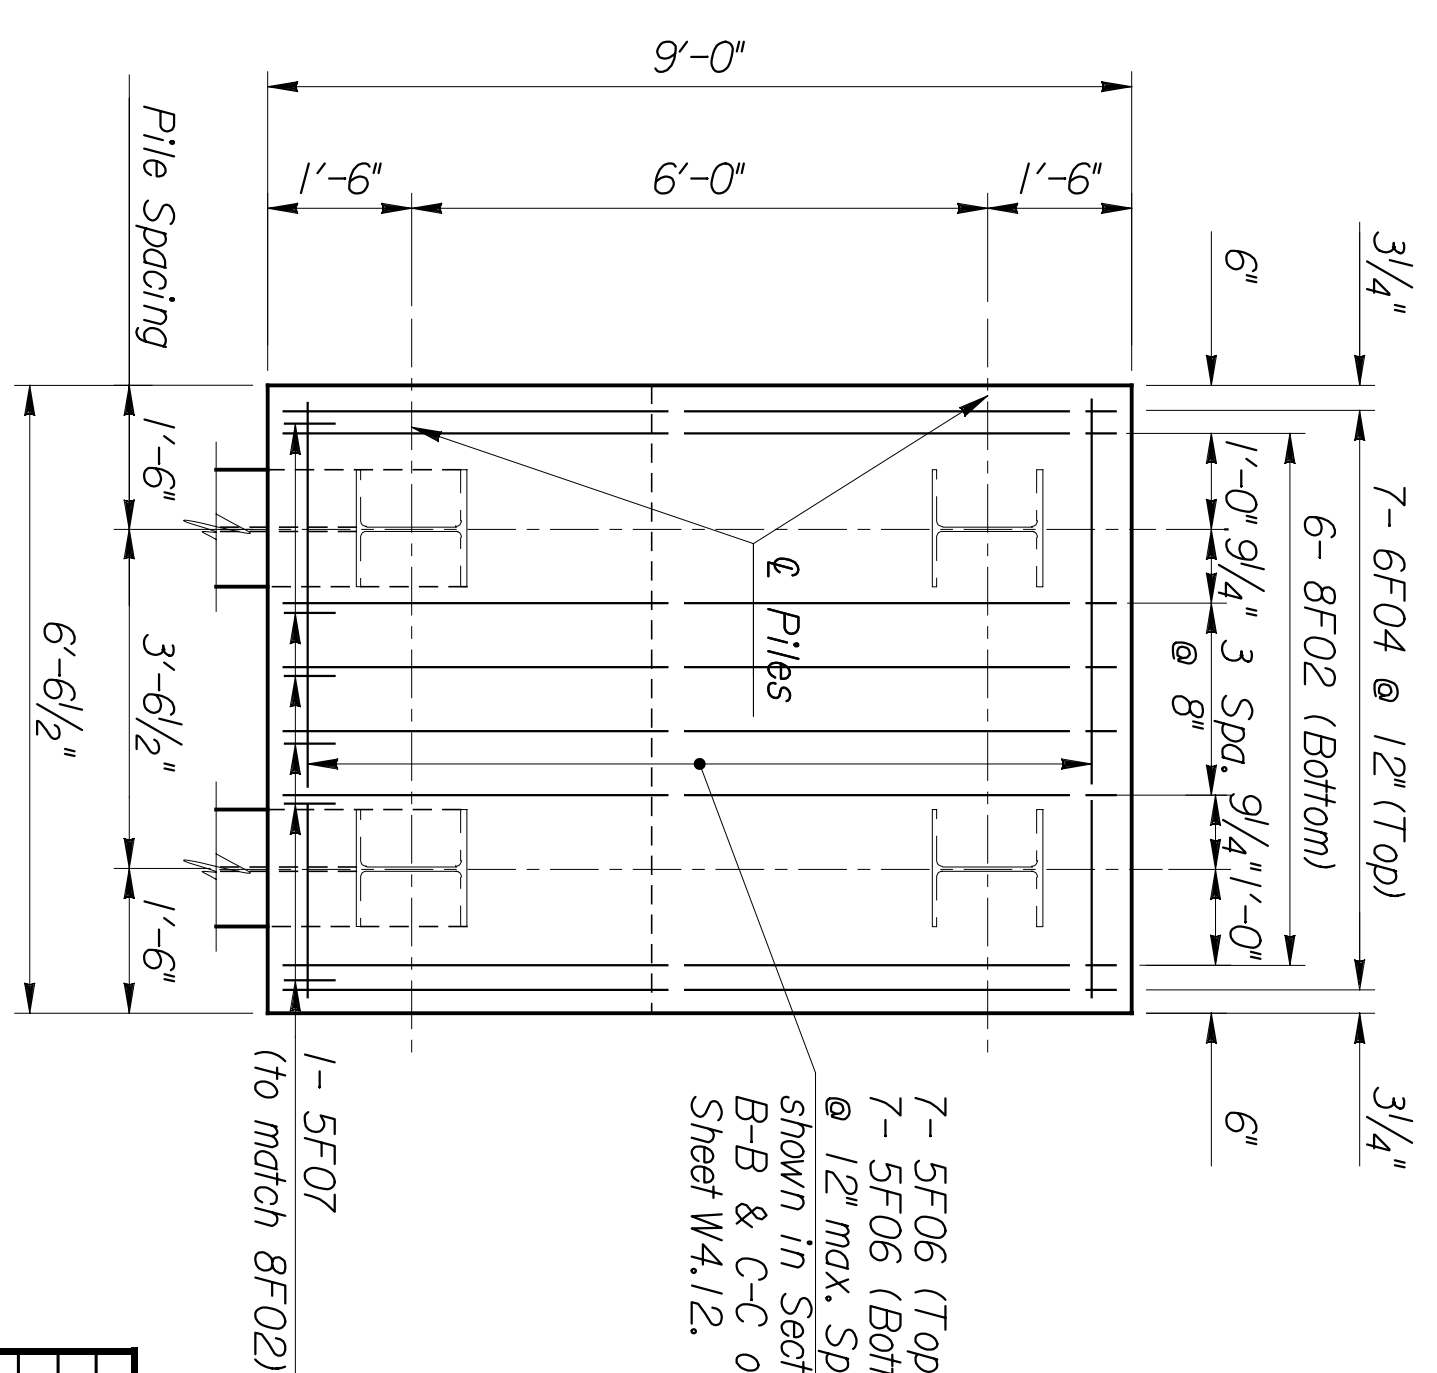

FOOTING PLAN
 Scale: 1/2" = 1'-0"

Notes:

- E.F. denotes each face
- F.F. denotes far face
- N.F. denotes near face
- For Sections B-B and C-C and Detail D, see Sheet W4.12.
- For Strip Drain and Perforated Pipe details see Sheet W4.12.

*Note:
 The Contractor shall verify the location of the east face of the existing retaining wall, prior to driving piles.

STATE	PROJECT NO.	YEAR	SHEET NO.	TOTAL SHEETS
KANSAS	472-94071	2005	WALL	

SHEET NO.		SCALE		APPD.													
DESIGNED	CHKD	DETAILED	CHKD	QUANTITIES	TRACED												
DESIGN CR.	CHKD	DETAIL CR.	CHKD	QUANTITIES	TRACE CR.												
CITY OF WICHITA																	
WICHITA CENTRAL CORRIDOR																	
2ND STREET WALL (SE)																	
PLAN, FOOTING PLAN, & ELEVATION VIEW																	
<table border="1"> <thead> <tr> <th colspan="2">REVISIONS</th> <th>BY</th> <th>APPD.</th> </tr> </thead> <tbody> <tr> <td>1</td> <td>DATE</td> <td></td> <td></td> </tr> <tr> <td>2</td> <td></td> <td></td> <td></td> </tr> </tbody> </table>						REVISIONS		BY	APPD.	1	DATE			2			
REVISIONS		BY	APPD.														
1	DATE																
2																	