


	BY	DATE



This sheet designed by:

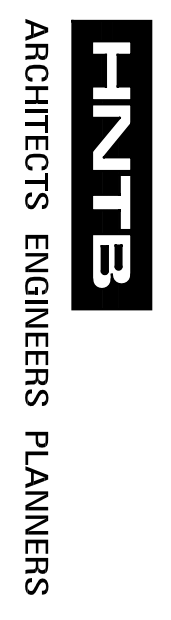

FHWA REGION NO.	STATE	PROJECT NO.	YEAR	SHEET NO.	TOTAL SHEETS
7	KANSAS	472-94071	2008	515.21	

NO.	DATE	REVISIONS	BY	APP'D.
3				
2				
1				

CITY OF WICHITA
WICHITA CENTRAL CORRIDOR
 CROSS SECTIONS
 2ND STREET
 STA. 48+50 TO STA. 49+50

SHEET NO.	OF	SCALE	DATE	DESIGNED	DNS	DETAIL	OK.	AND	APP'D.	QUANTITIES	TRACED	OK.

SCALE 1" = 5' VERT
 1" = 5' HORIZ