


STATE	PROJECT NO.	YEAR	SHEET NO.	TOTAL SHEETS
KANSAS	472-84071	2005	S2.5	

BY	DATE


Plotted on: Wednesday January 05, 2005 11:07 AM  
 adayhoff Plot Queue: \\cbsw100\KC029049-PS  
 Plot Scale: 50,000000h,000000 Pen Table: \\ovpww00\Jobs\29049\Highway\Llibrary\lplotpen\half.pen  
 Design Filename: J:\29049\CD\detail\wc\_typ20L.dgn

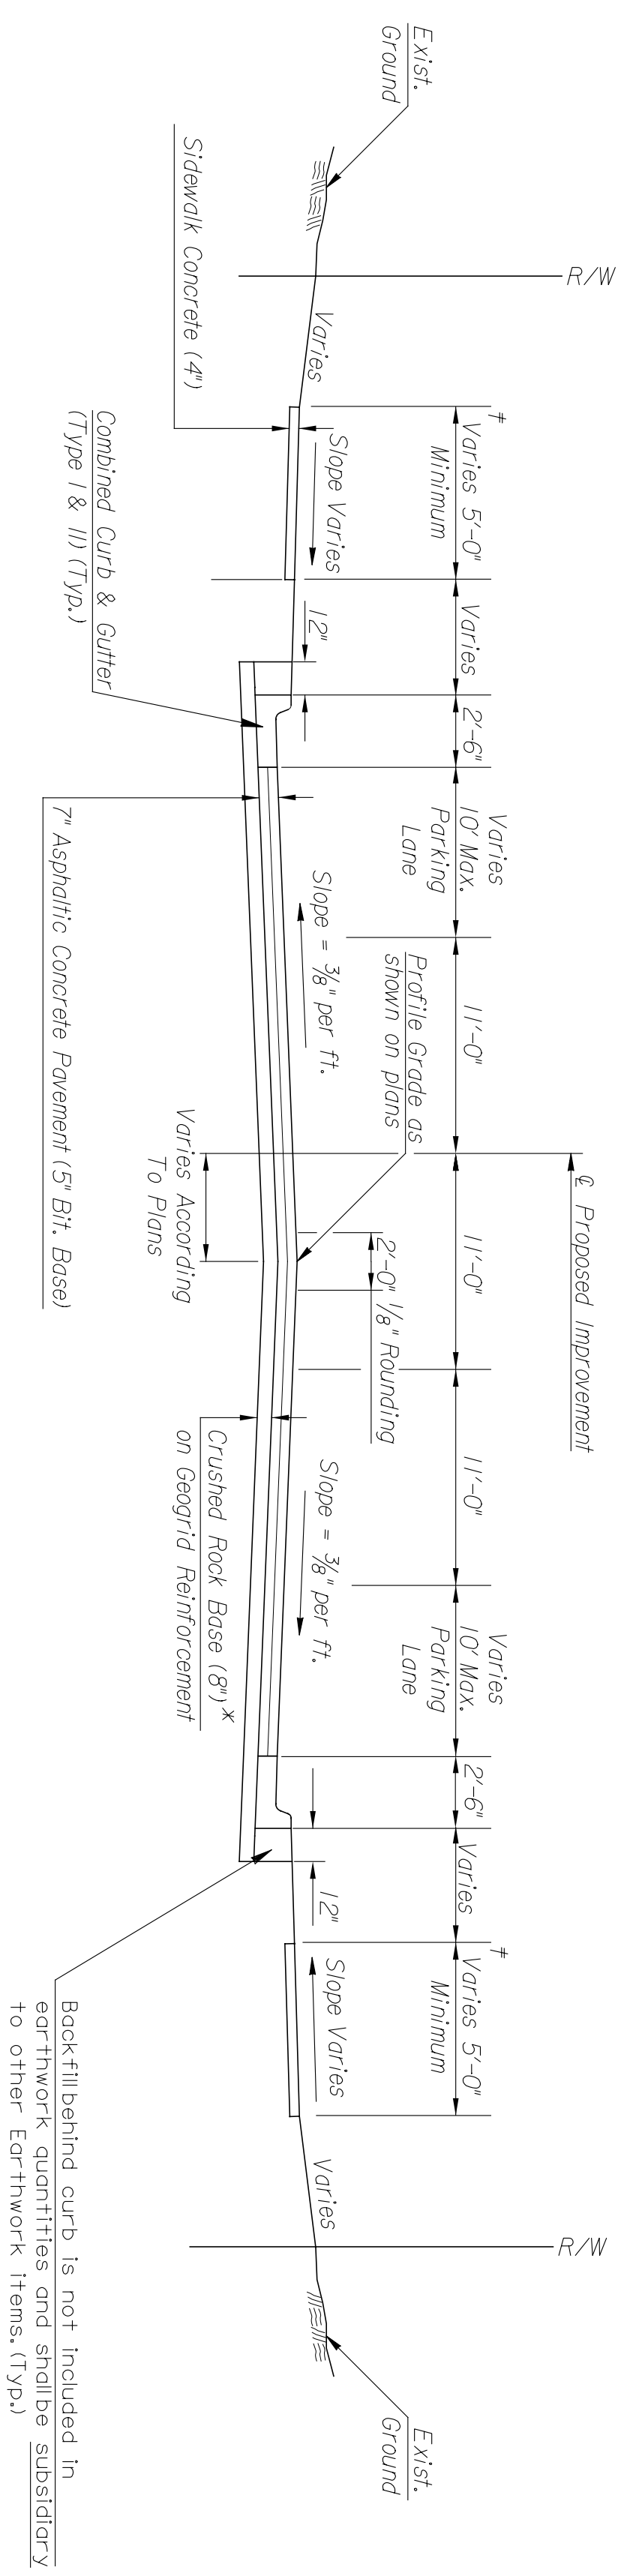

**TYPICAL SECTION**

1ST STREET  
 Sta. 48+20.00 to Sta. 49+06.30  
 Sta. 50+70.00 to Sta. 52+20.00

Notes:  
 1. For General Notes and Combined Curb and Gutter Details See Sheet S2.1

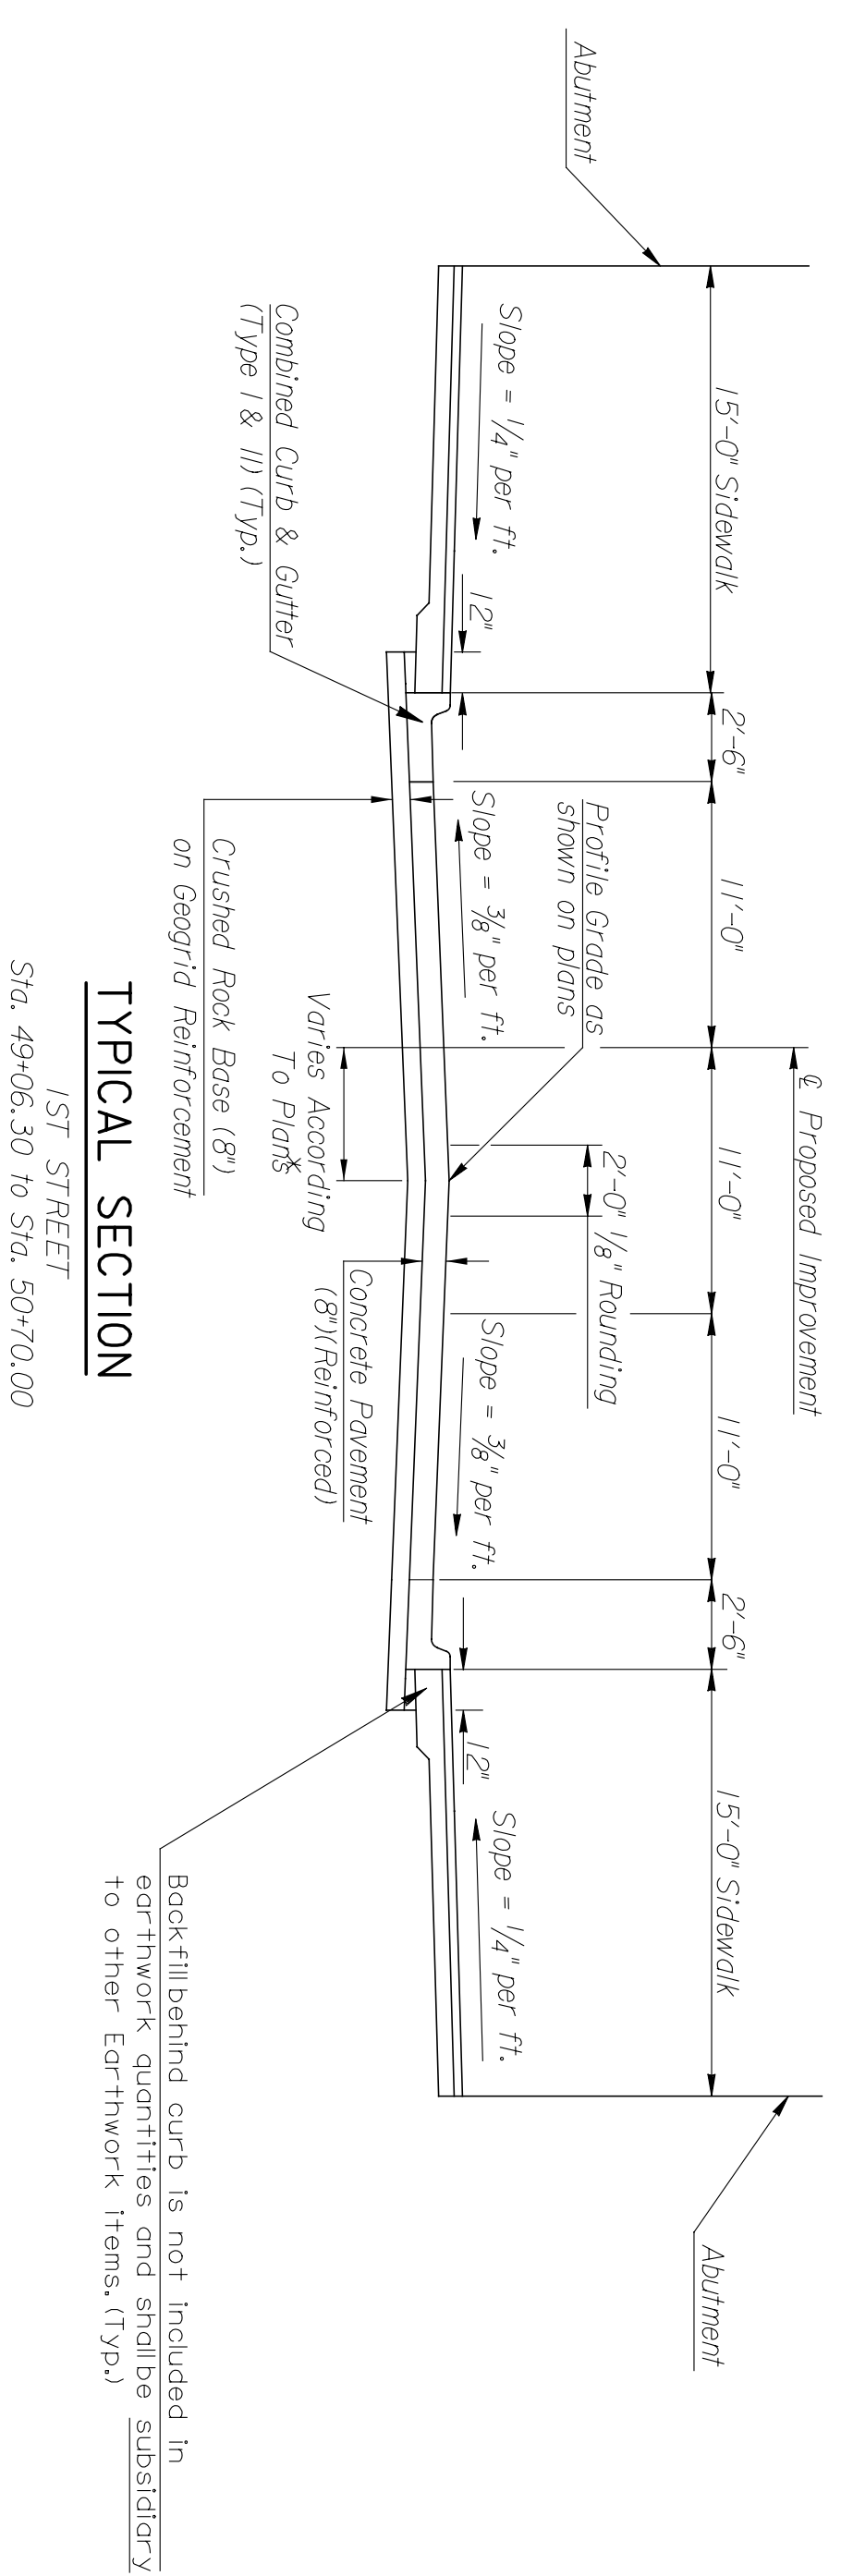

**TYPICAL SECTION**

1ST STREET  
 Sta. 49+06.30 to Sta. 50+70.00

**LEGEND**

- + Match Existing Sidewalk Width
- \* The subgrade will be prepared in accordance with the city standard specification 401. This work will be subsidiary to the bid item "Crushed Rock Base (8") on Geogrid Reinforcement".

This sheet designed by:



ARCHITECTS ENGINEERS PLANNERS

SHEET NO.		OF		SCALE		APP'D.	
DESIGNED	AMD	DETAILED	QUANTITIES	TRACED	DESIGN CR.	CHK.	TRACED CR.
CITY OF WICHITA				WICHITA CENTRAL CORRIDOR			
TYPICAL SECTIONS				1ST STREET			
NO.		DATE		REVISIONS		BY	
3							
2							
1							