


STATE	PROJECT NO.	YEAR	SHEET NO.	TOTAL SHEETS
KANSAS	472-84071	2005	LS3.9	

Alternate #4

SANTA FE

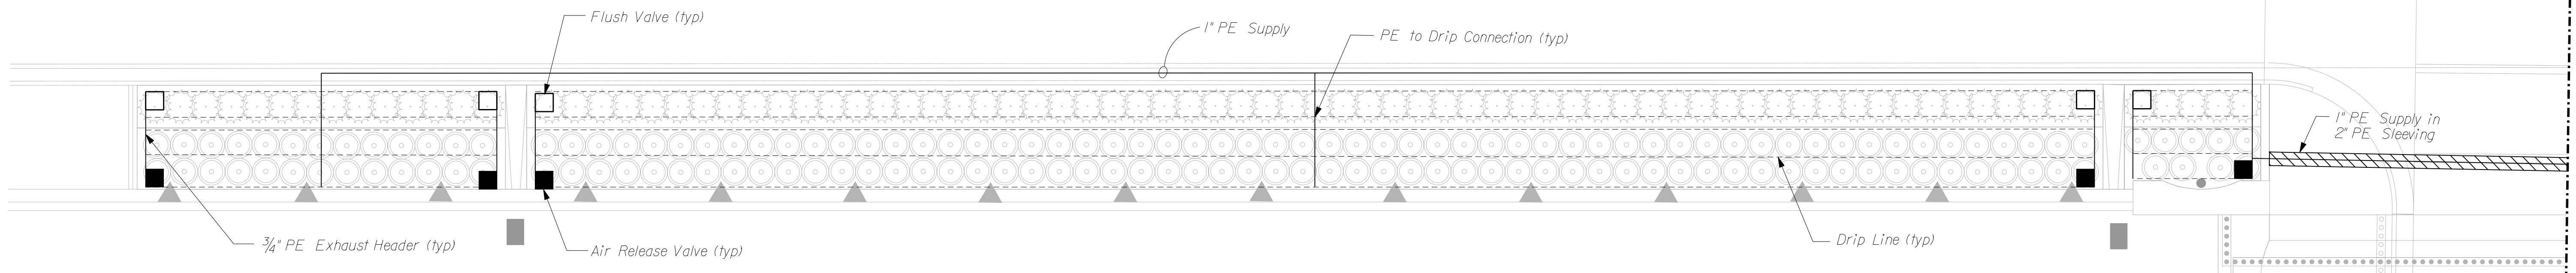



MAIN LINE 2

BASE LINE

Q of 2nd Street
 MATCHLINE STA. 11196+05

2ND STREET

This sheet designed by:

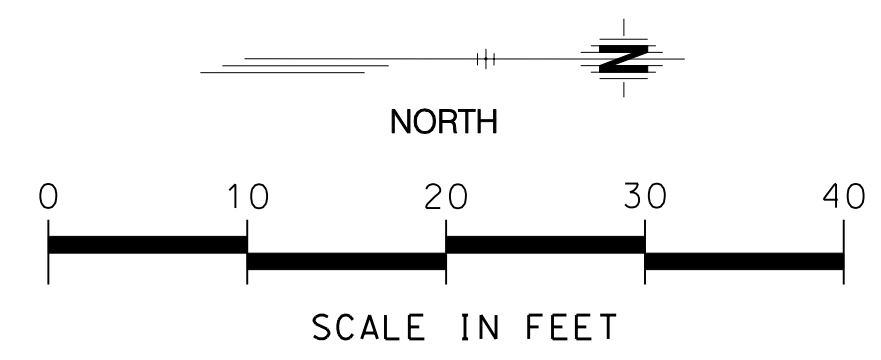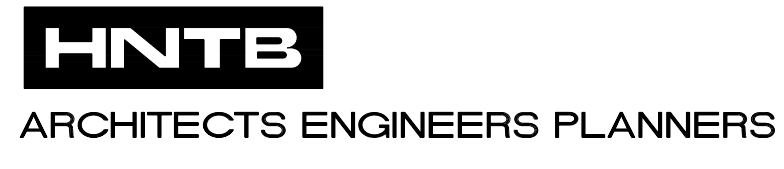

3				
2				
1				
NO.	DATE	REVISIONS	BY	APP'D
CITY OF WICHITA WICHITA CENTRAL CORRIDOR IRRIGATION PLAN 2ND STREET BRIDGE				
SHEET NO. 9 OF 13	SCALE: 1" = 10'-0"	APP'D:		
DESIGNED: JF	DETAILED: JRK, KA	QUANTITIES: JRK, KA	TRACED:	
DESIGN CK.: WP	DETAIL CK.: WSN	QUAN. CK.: WP	TRACE CK.:	