



STATE	PROJECT NO.	YEAR	SHEET NO.	TOTAL SHEETS
KANSAS	472-84071	2005	LS3.14	


Alternate #4

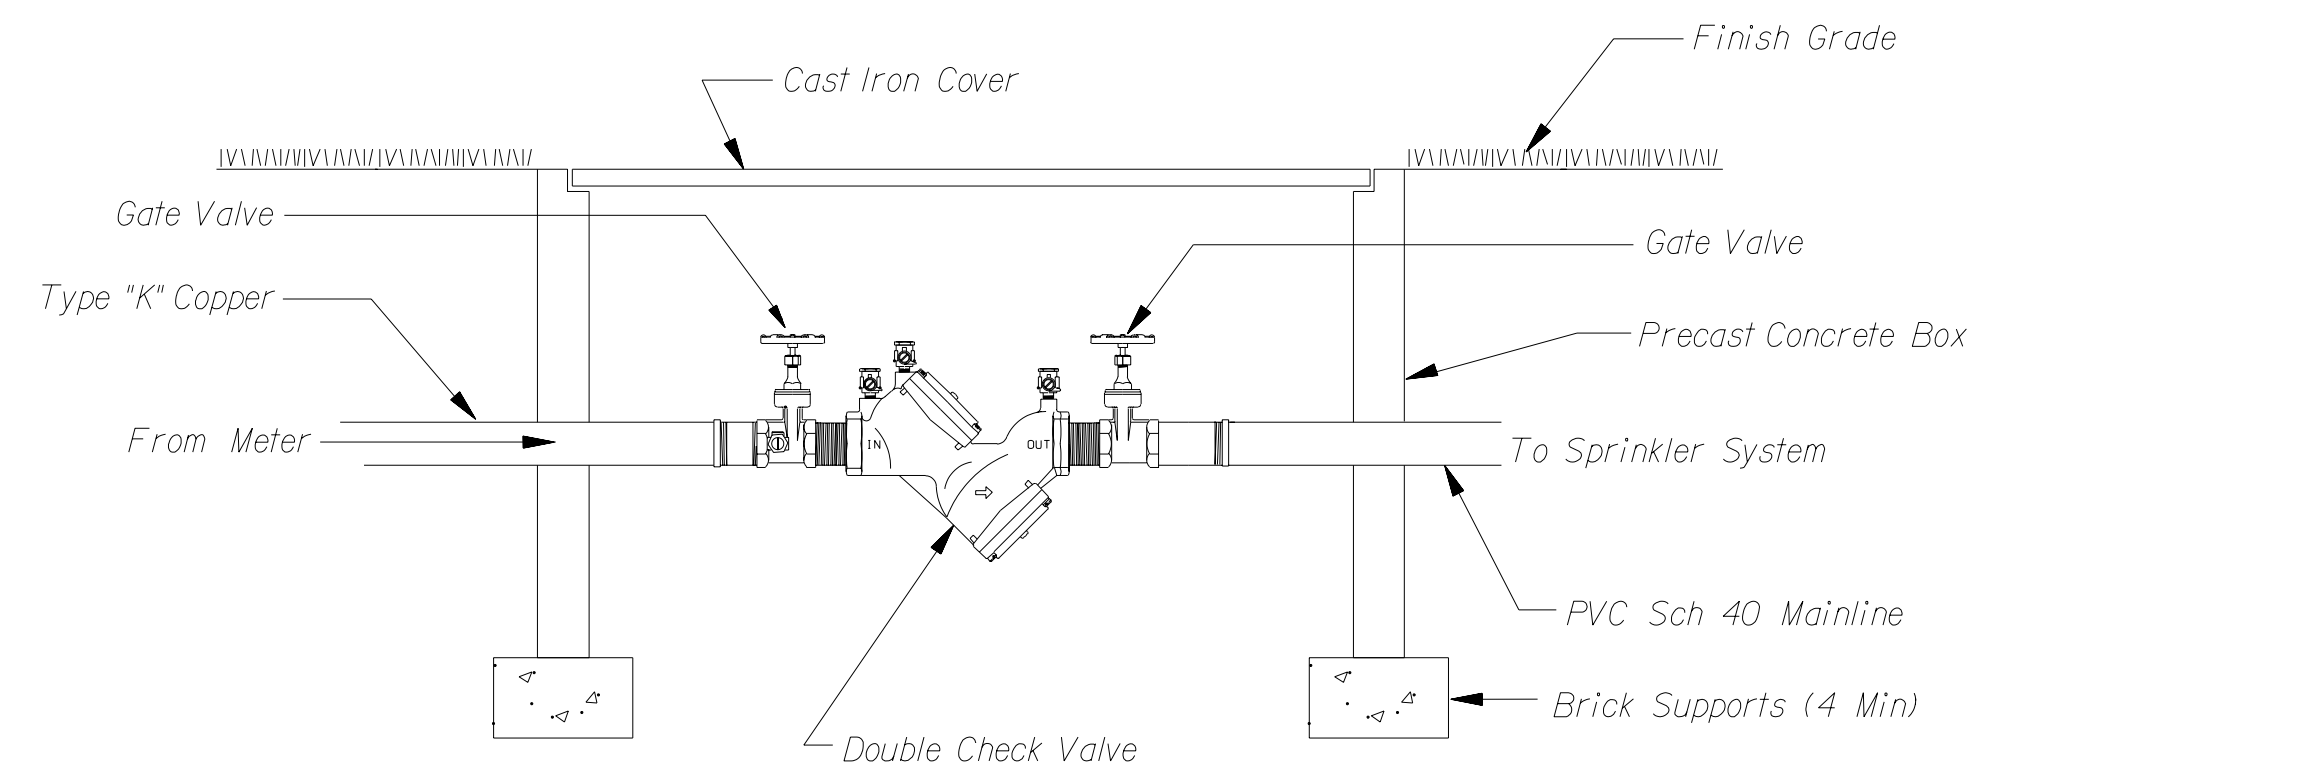


01 Backflow Preventer NTS

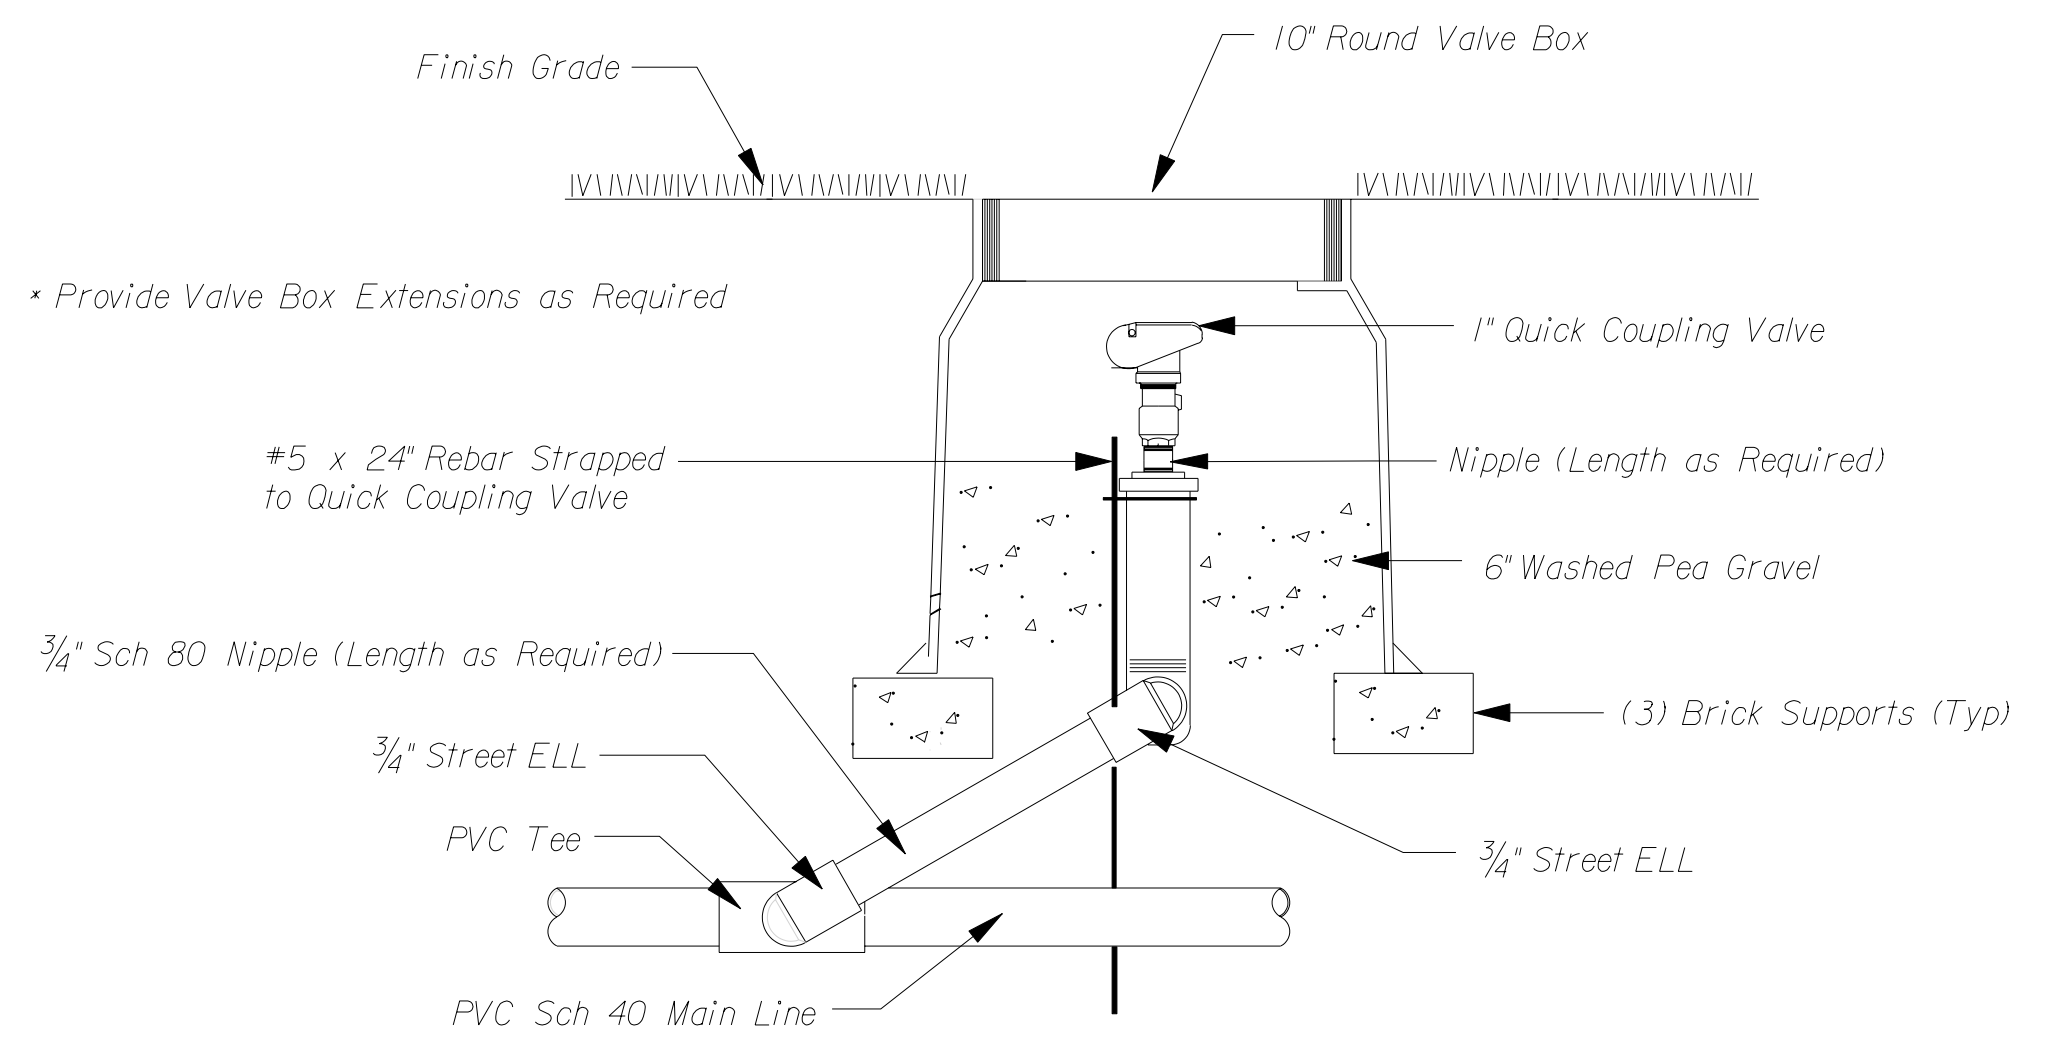

02 Quick Coupling Valve NTS

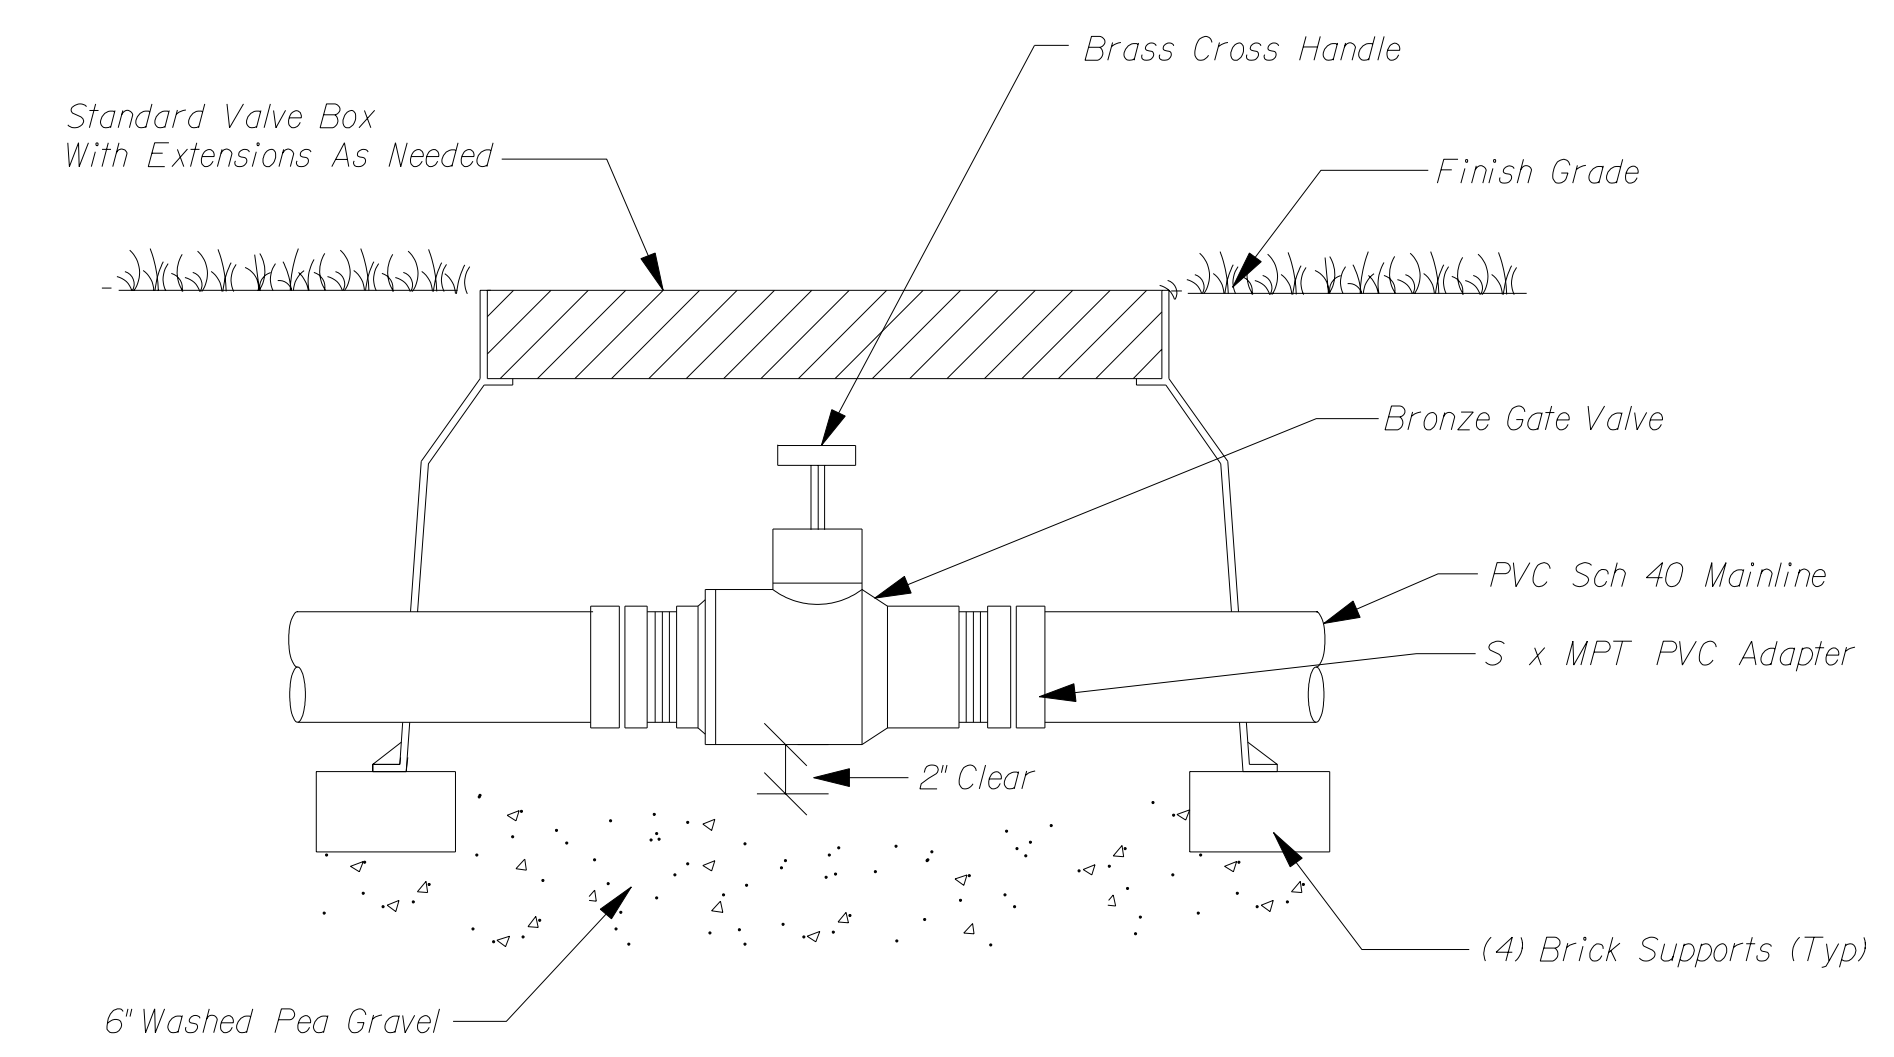

03 Gate Valve Detail NTS

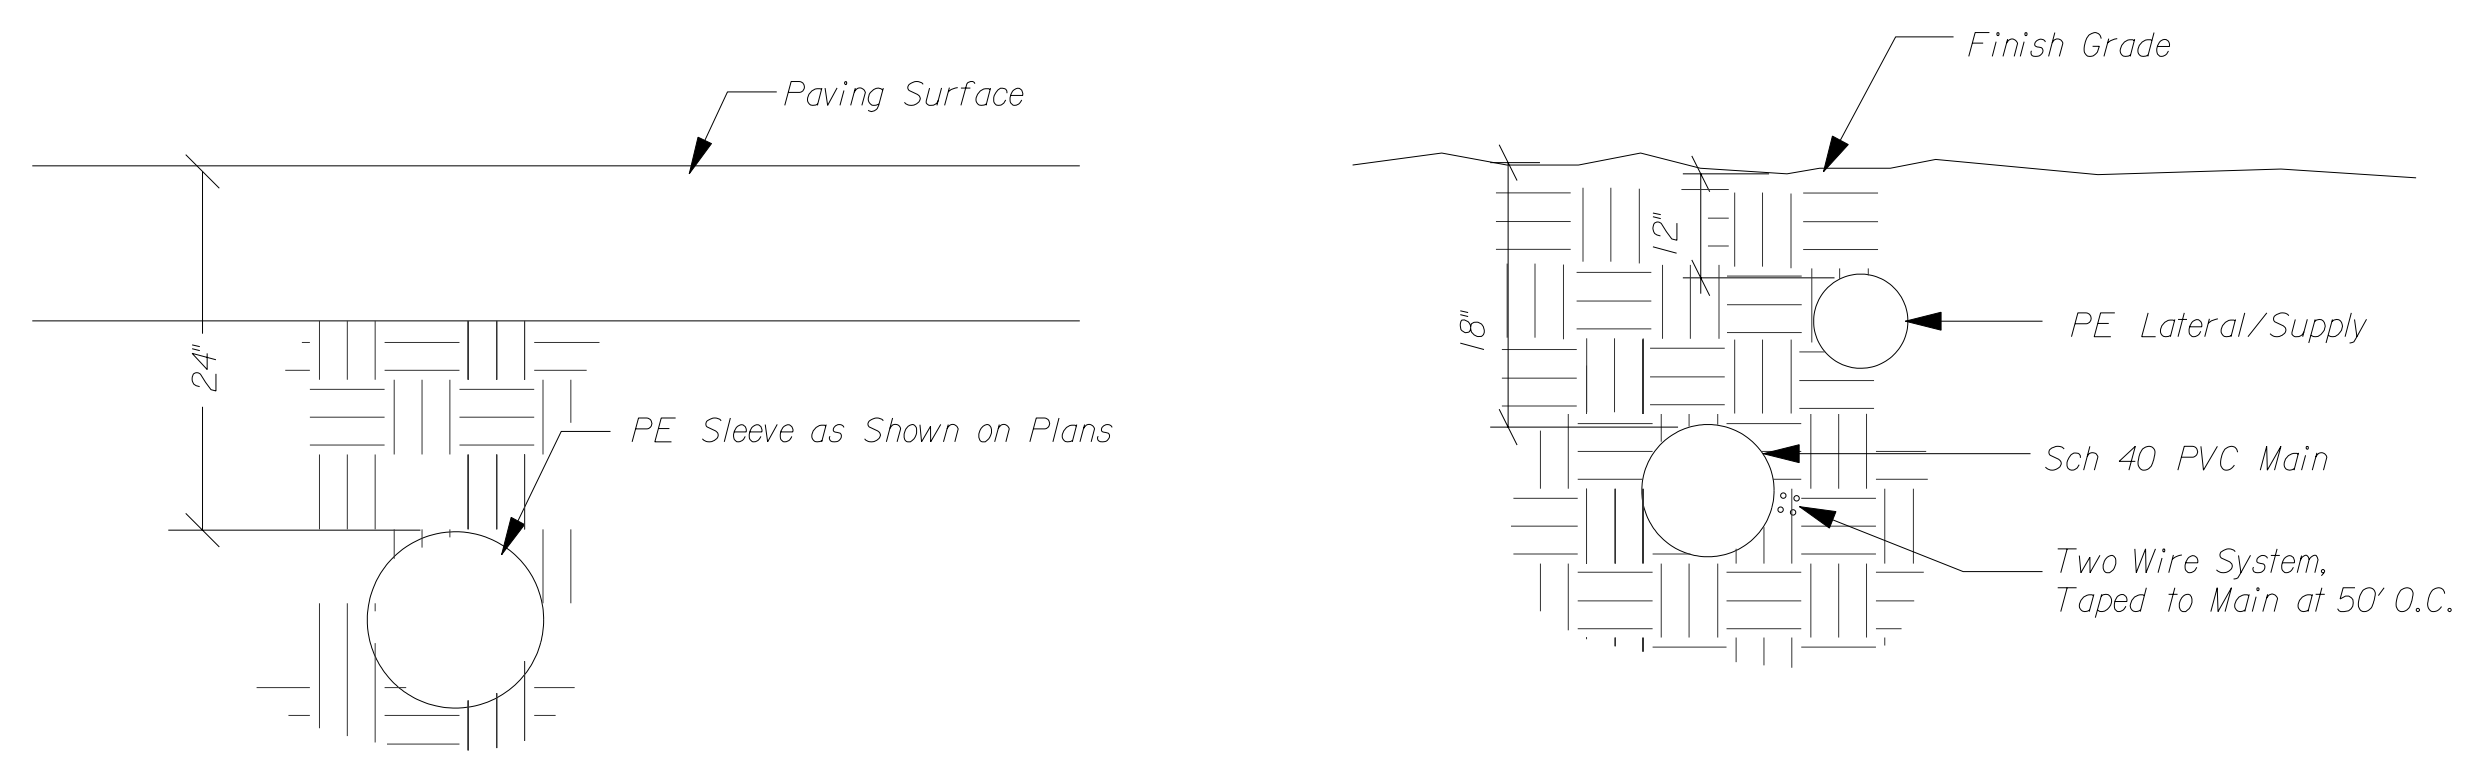

04 Trench/Sleeve Detail NTS

This sheet designed by:

HNTB
ARCHITECTS ENGINEERS PLANNERS

3					
2					
1					
NO.	DATE	REVISIONS	BY	APP'D	
CITY OF WICHITA					
WICHITA CENTRAL CORRIDOR					
IRRIGATION DETAILS					
SHEET NO.:	OF	SCALE: VARIOUS	APP'D:		
DESIGNED:	JF	DETAILED: JRK, KA	QUANTITIES: JRK, KA	TRACED:	
DESIGN CK.:	WP	DETAIL CK.: WSN	QUAN. CK.: WP	TRACE CK.:	