
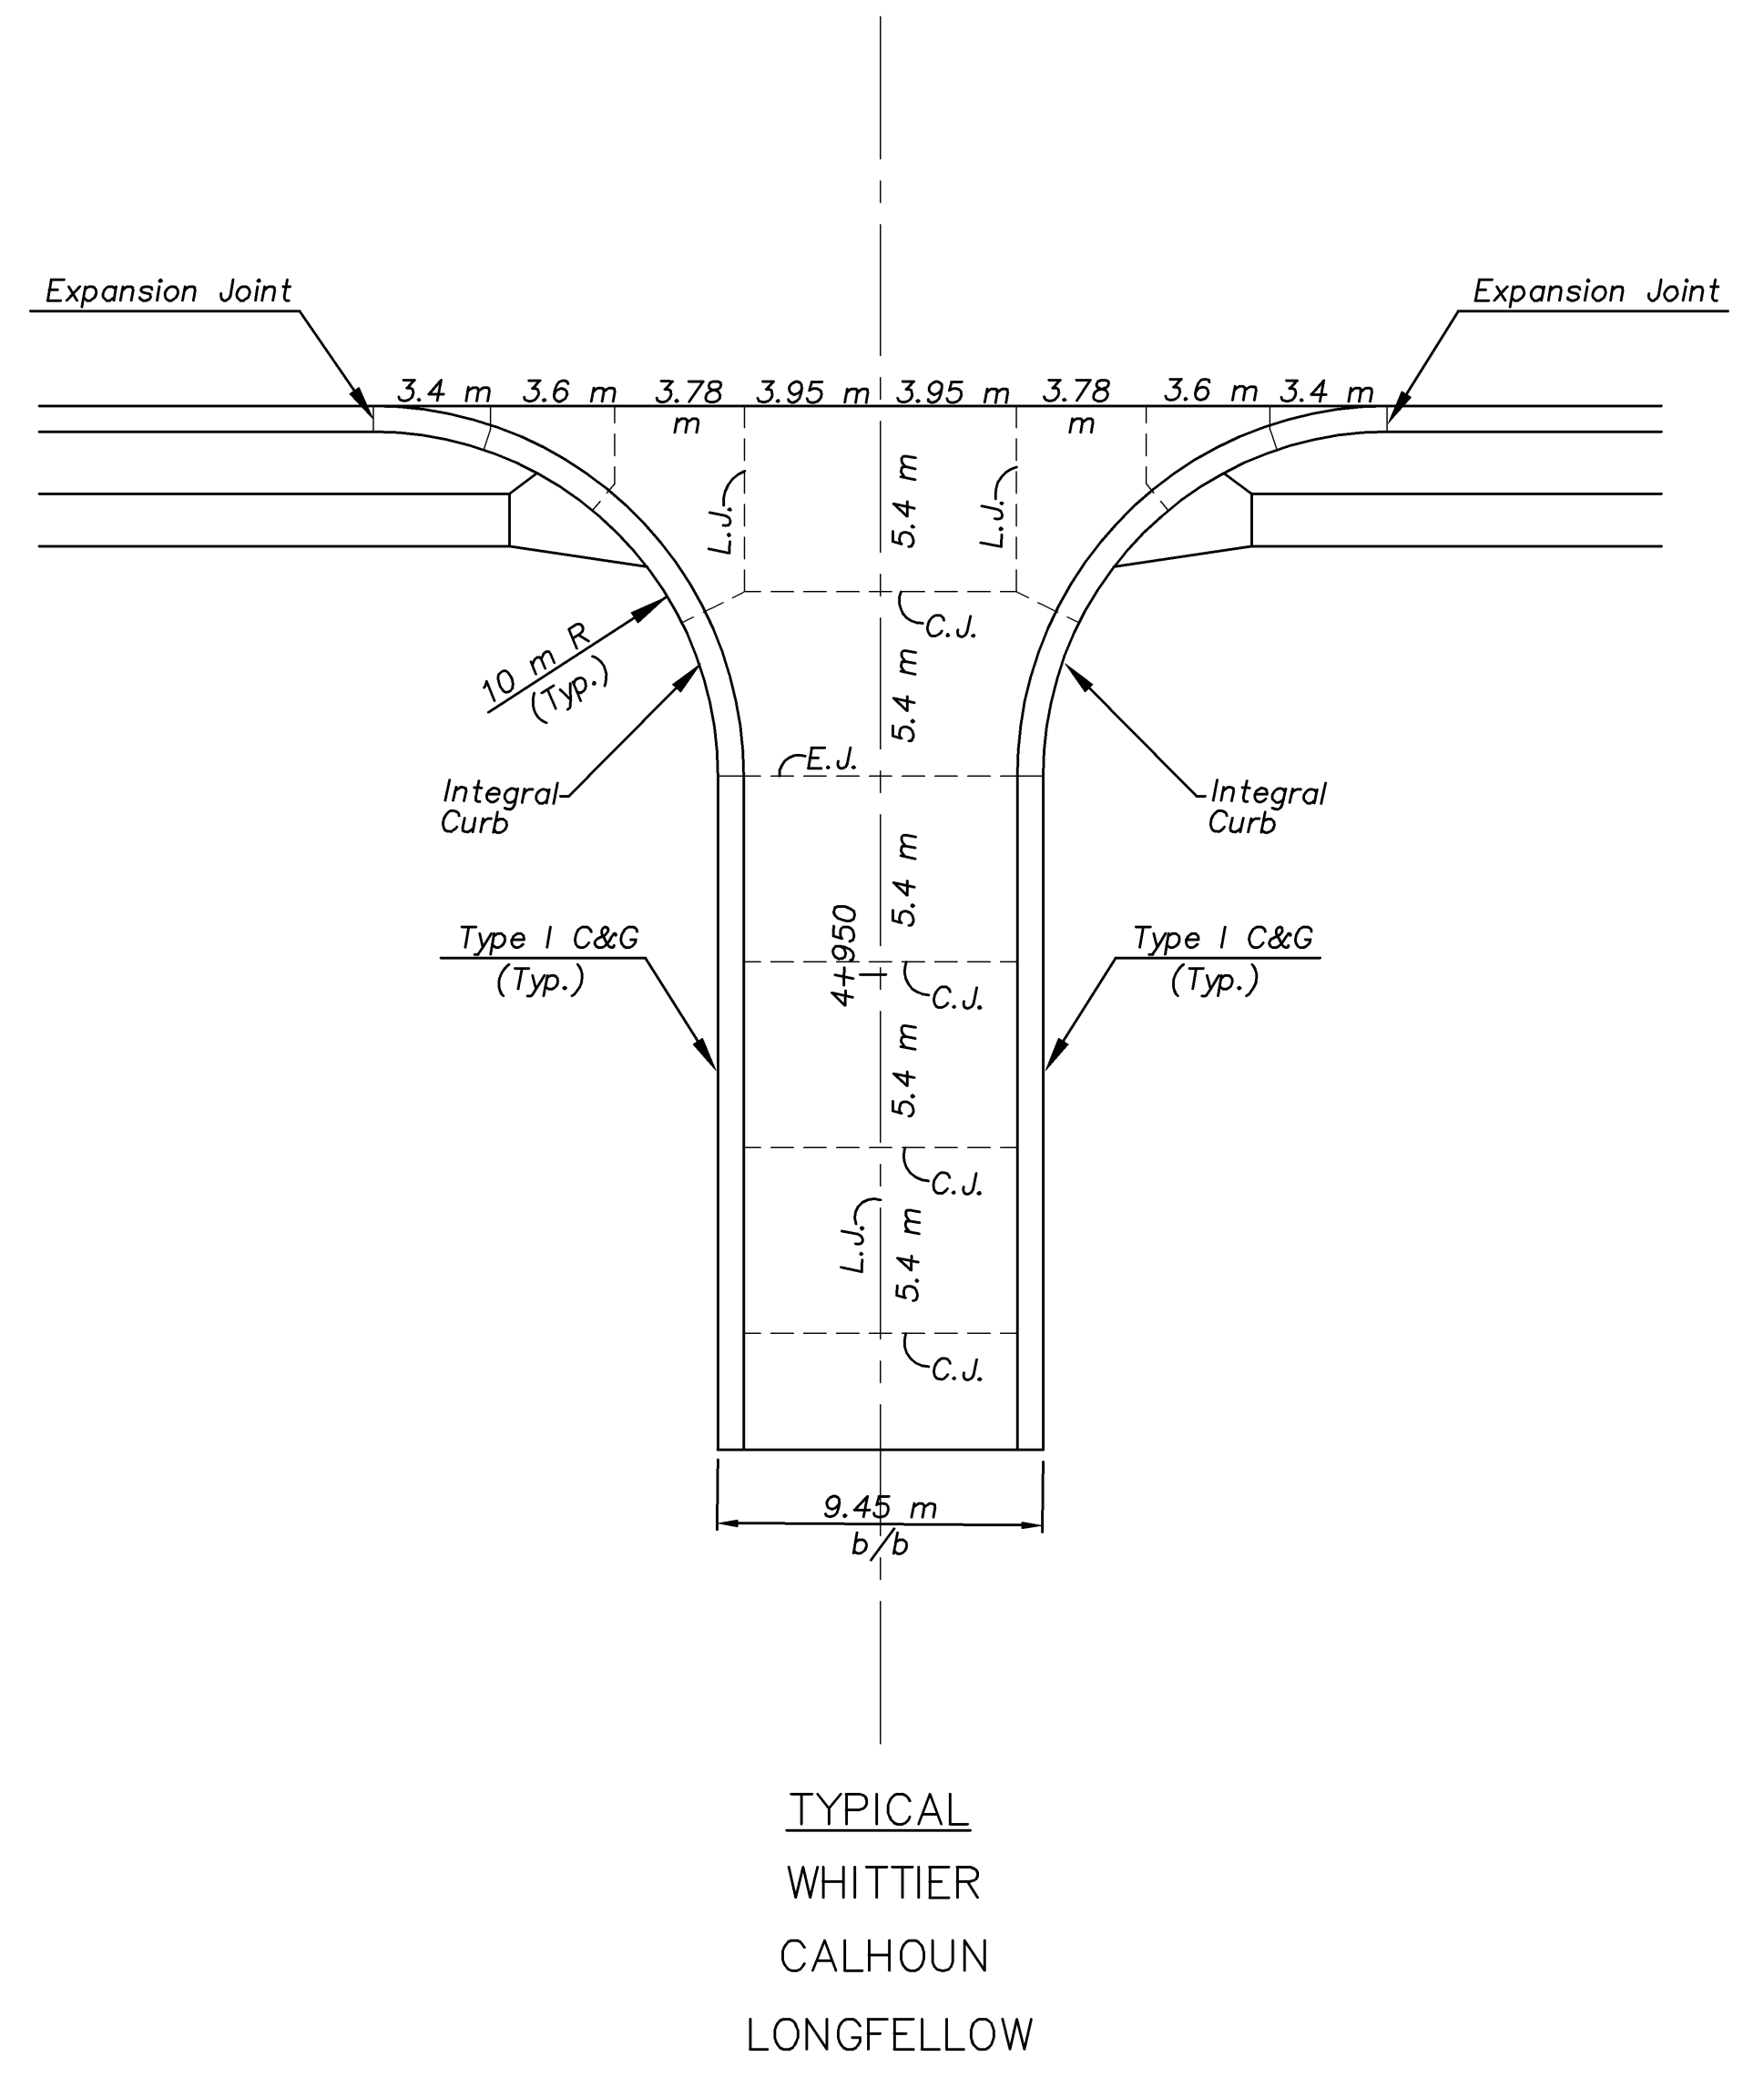


F.H.W.A. REGION NO.	STATE	PROJECT NO.	YEAR	SHEET NO.	TOTAL SHEETS
7	KANSAS	54-87 K-8258-01	2007	60.001	556

DATE	BY	REFERENCE NOTED	REFERENCE CHECKED

SCALE: 1:200

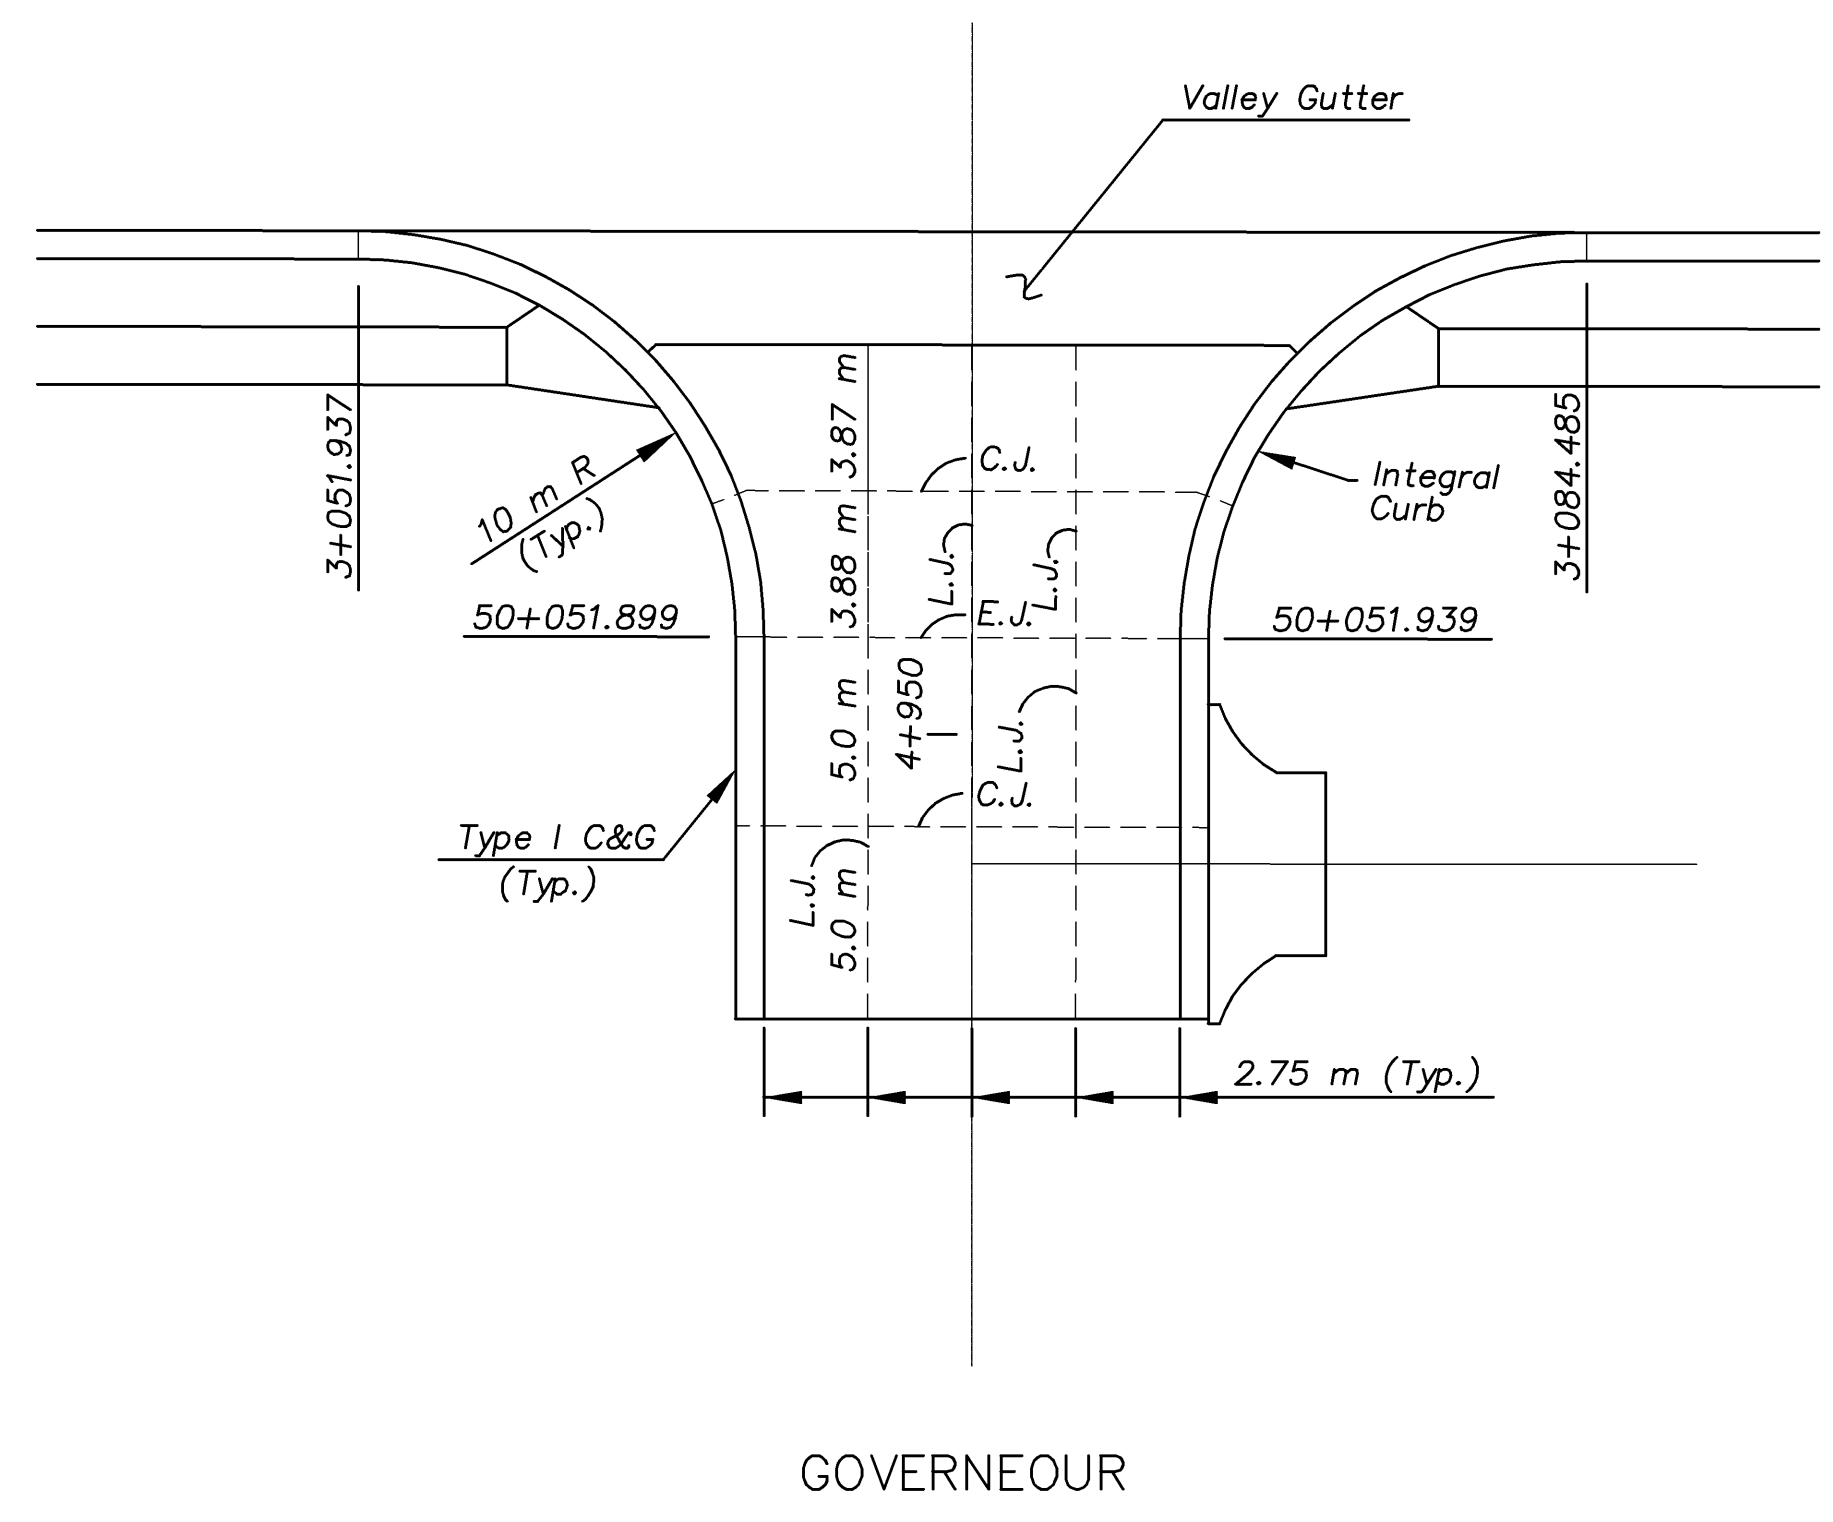

Legend
L.J. - Longitudinal Joint
C.J. - Contraction Joint
E.J. - Expansion Joint

KANSAS DEPARTMENT OF TRANSPORTATION
PAVING DETAILS
GOVERNEOUR, WHITTIER,
CALHOUN, LONGFELLOW
Wichita, Kansas Sedgwick Co. 60.001