



| | | | | |
|--------|-----------------|------|-----------|--------------|
| STATE | PROJECT NO. | YEAR | SHEET NO. | TOTAL SHEETS |
| KANSAS | 54-87 K-8258-01 | 2007 | 178 | 556 |

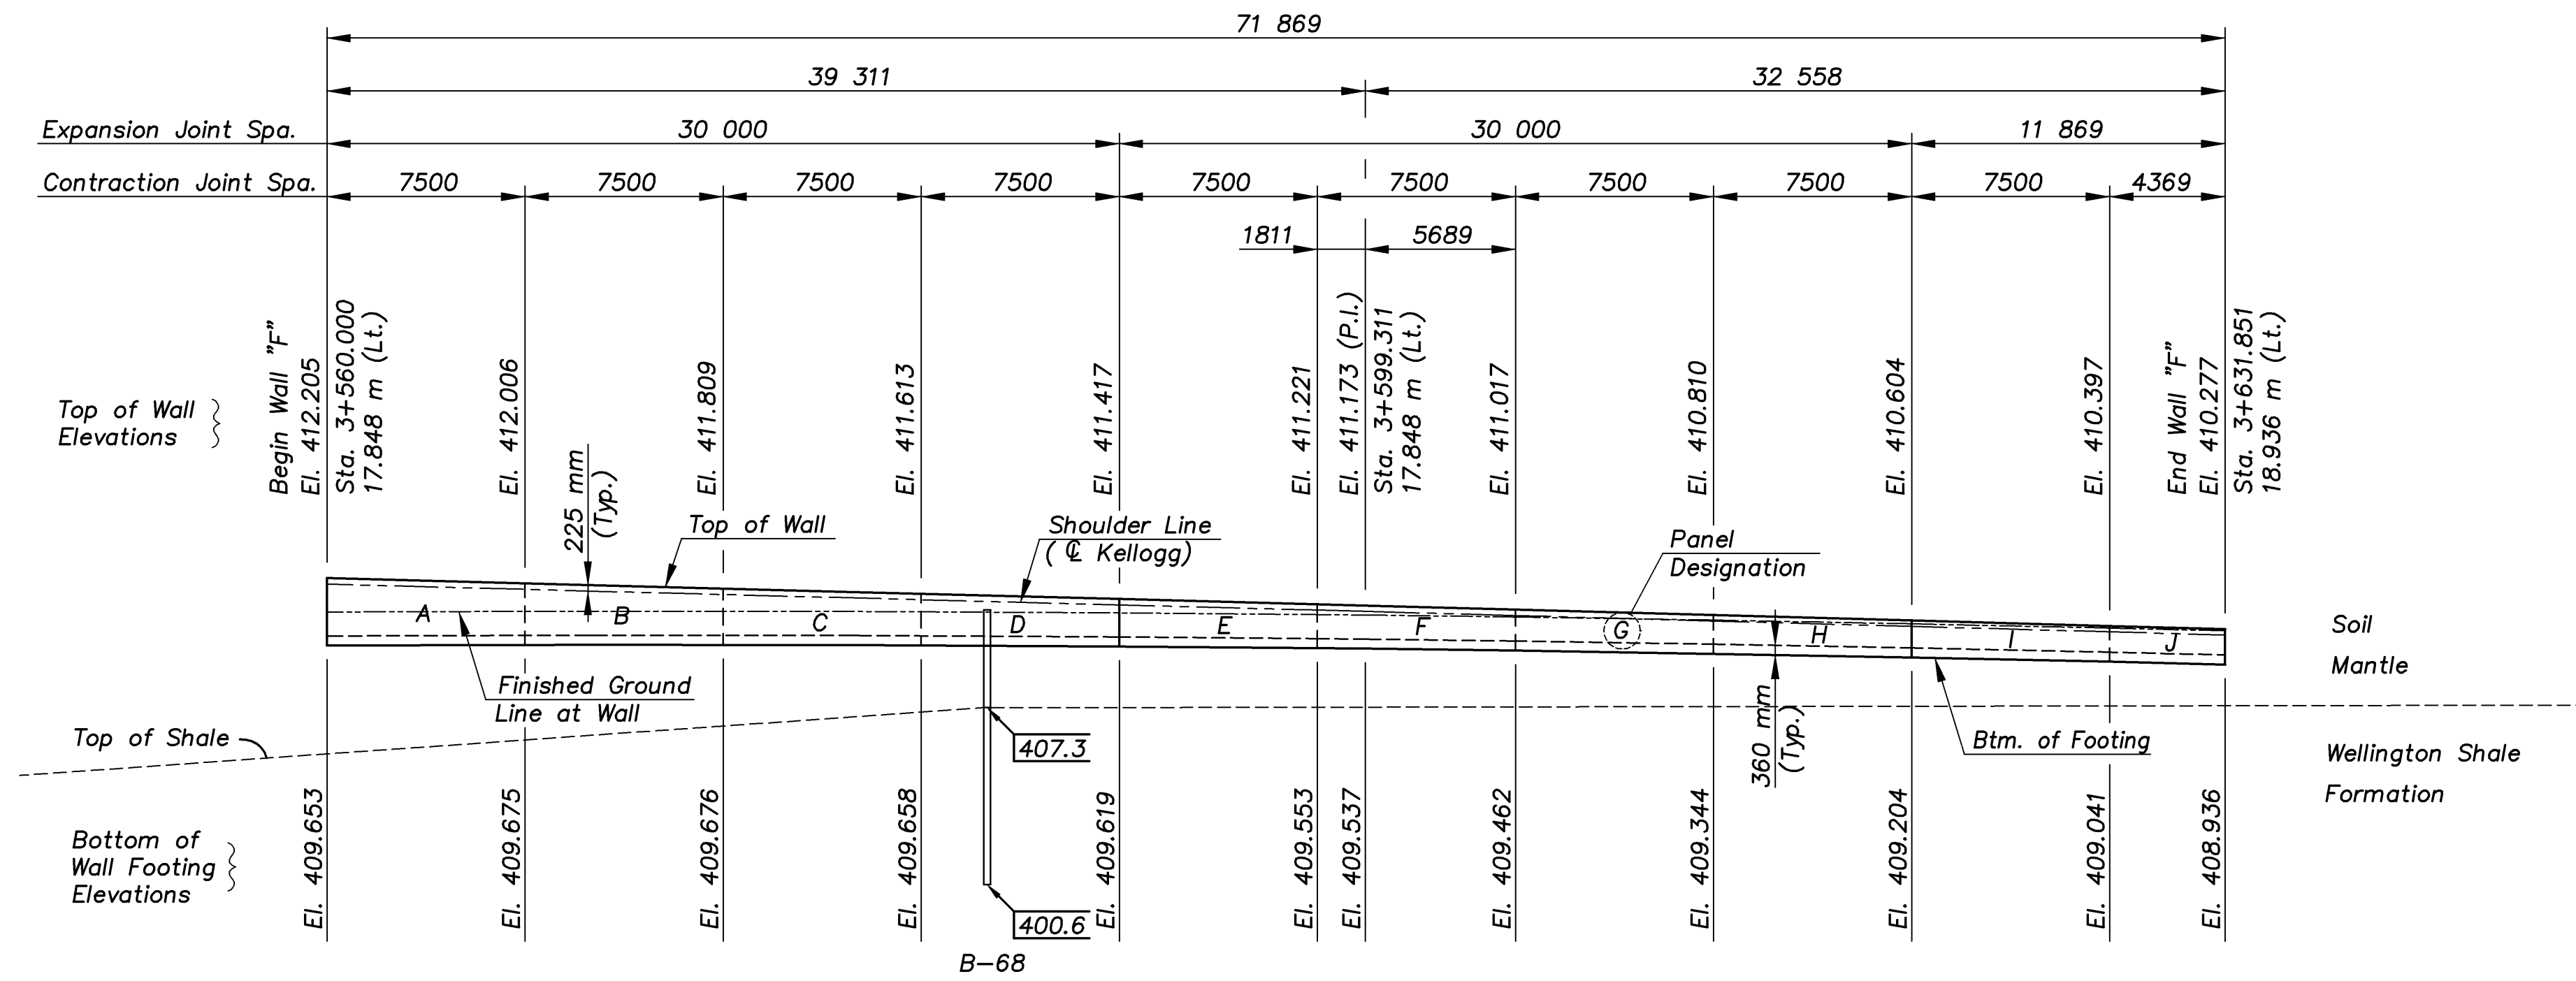


ELEVATION OF CANTILEVERED RETAINING WALL "F" (LT.)

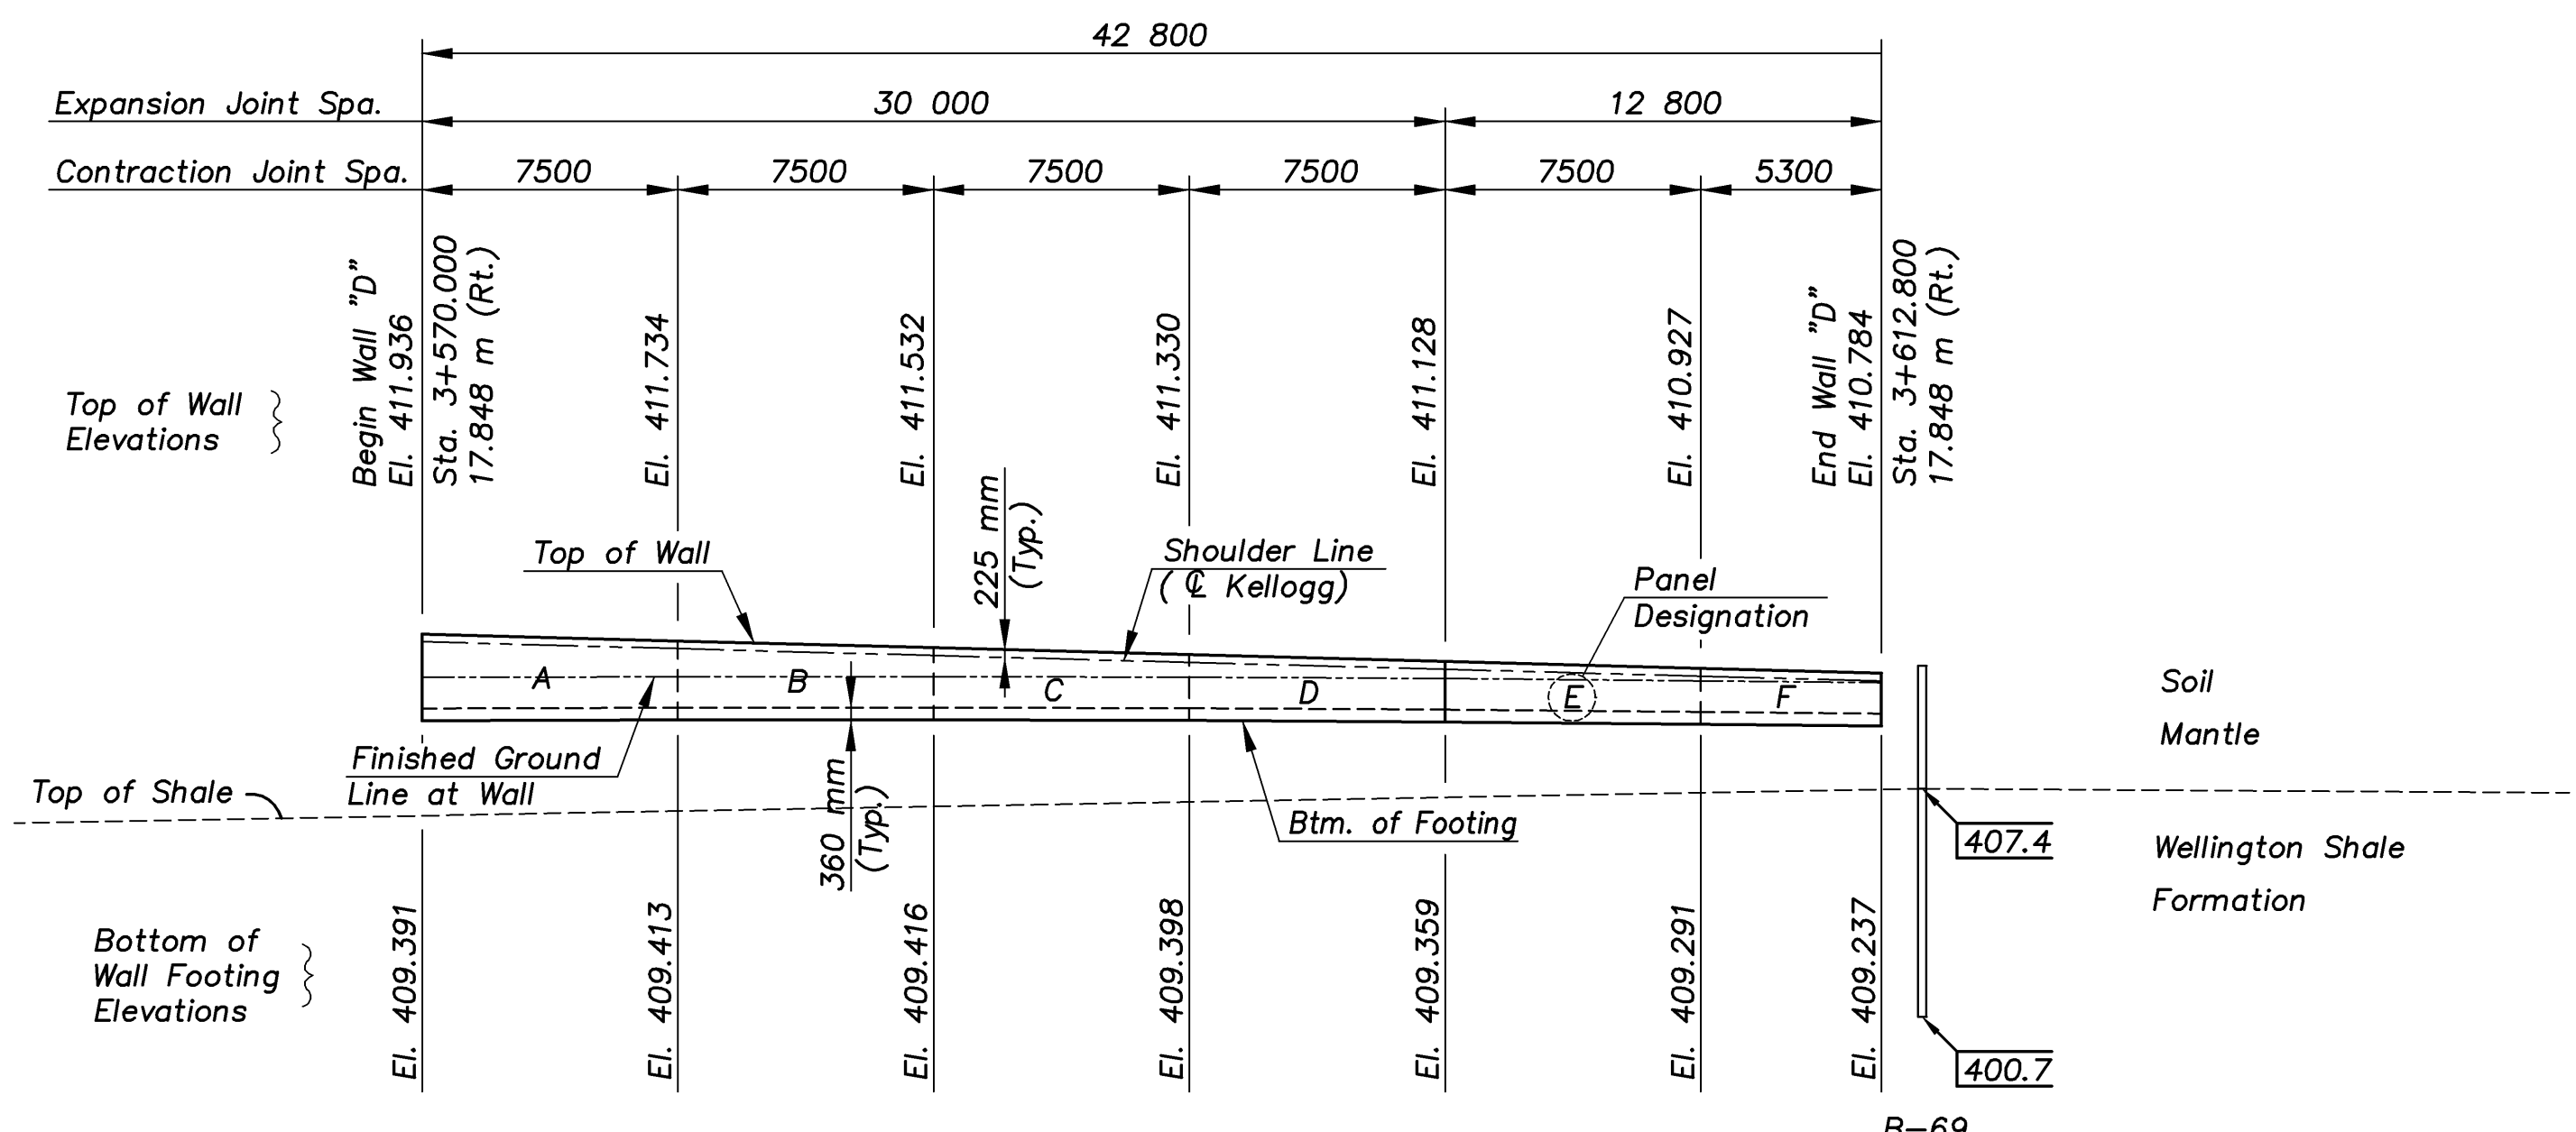

ELEVATION OF CANTILEVERED RETAINING WALL "D" (RT.)

MISC-WALLS/DETAILS 1:200

| | | |
|--|-----------------|---|
| KANSAS DEPARTMENT OF TRANSPORTATION | |  Cook, Flatt & Strobel ENGINEERS, P. A. |
| CANTILEVERED RETAINING WALLS (ARMOUR ROAD BRIDGE) | | |
| DESIGNED | R.S.C. | SCALE |
| DETAILED | T.R.G. | DATE |
| Proj. No. 54-87 K-8258-01 | SEDGWICK COUNTY | QUANTITIES T.R.G. SHEET 5 OF 7 |