

STATE	PROJECT NO.	YEAR	SHEET NO.	TOTAL SHEETS
KANSAS	54-87 K-8258-01	2007	482	556

PHASE I

Construction

Traffic

PHASE I

Construct North Frontage Road from Sta. 3+472.957 to Sta. 4+030.218.
Construct two lanes of South Frontage Road from Sta. 3+797 to Sta. 4+015 in conjunction with Rock Road.
Construct Rock Road excluding the bridge.

Close North Frontage Road on the west end with barricades east of Armour Road.
Close North Frontage Road on the east of Sta. 4+040 with barricades and construct connection to existing WB Kellogg at this location.
Kellogg Ave. will remain on existing lanes in this area. South Frontage Road will remain open on existing road east to Rock Road.
Four lanes of traffic will be maintained on Rock Road. Two lanes on left (SB) will be maintained while 2 center lanes Then shift traffic to center lanes (NB) from the left two lanes and construct the NB lanes. Then shift NB traffic to the new east lanes and the SB traffic to the new center lanes, when finish the Rock Road paving.

PHASE II




Construct South Frontage Road from Sta. 2+900 to Sta. 3+800, a portion of Ramp C and Ramp G.
Construct east half of Rock Road bridge.
Construct Armour Road south of Kellogg.

Kellogg Ave. WB lanes to be shifted to the North Frontage Road using Ramp J to direct traffic from Kellogg Ave. Construct turnaround at Sta. 3+625 to avoid left turns at Rock Road. Kellogg Ave. EB lanes to be shifted from existing EB lanes to the present Kellogg Ave. WB lanes. A realignment of EB lanes at Rock Road will be required to avoid Bridge construction on Rock Road Bridge. Close South Frontage Road at Sta. 2+900. Allow two way traffic from Woodlawn and sign as "NO OUTLET". Must use Kellogg to get further south on South Frontage Road. Traffic on Rock Road will be shifted to the west lanes previously constructed in Phase I, such that, 4 lanes can be provided while constructing the east half of Rock Road Bridge. Two way traffic on Armour Road will be maintained during construction

PHASE III

Construct west half of Rock Road Bridge.
Construct Kellogg Ave. mainline and remainder of ramps from Sta. 2+900 to Sta. 4+244.422.

Traffic on Rock Road will be shifted to the east lanes previously constructed in Phase I, such that, 4 lanes can be provided while constructing the west half of Rock Road Bridge. After Rock Road bridge is completed, WB Kellogg Ave traffic will remain on North Frontage Road as in Phase II. EB Kellogg Ave. traffic will be shifted to the South Frontage Road using Ramp C and returning to Kellogg Ave. via Ramp I.

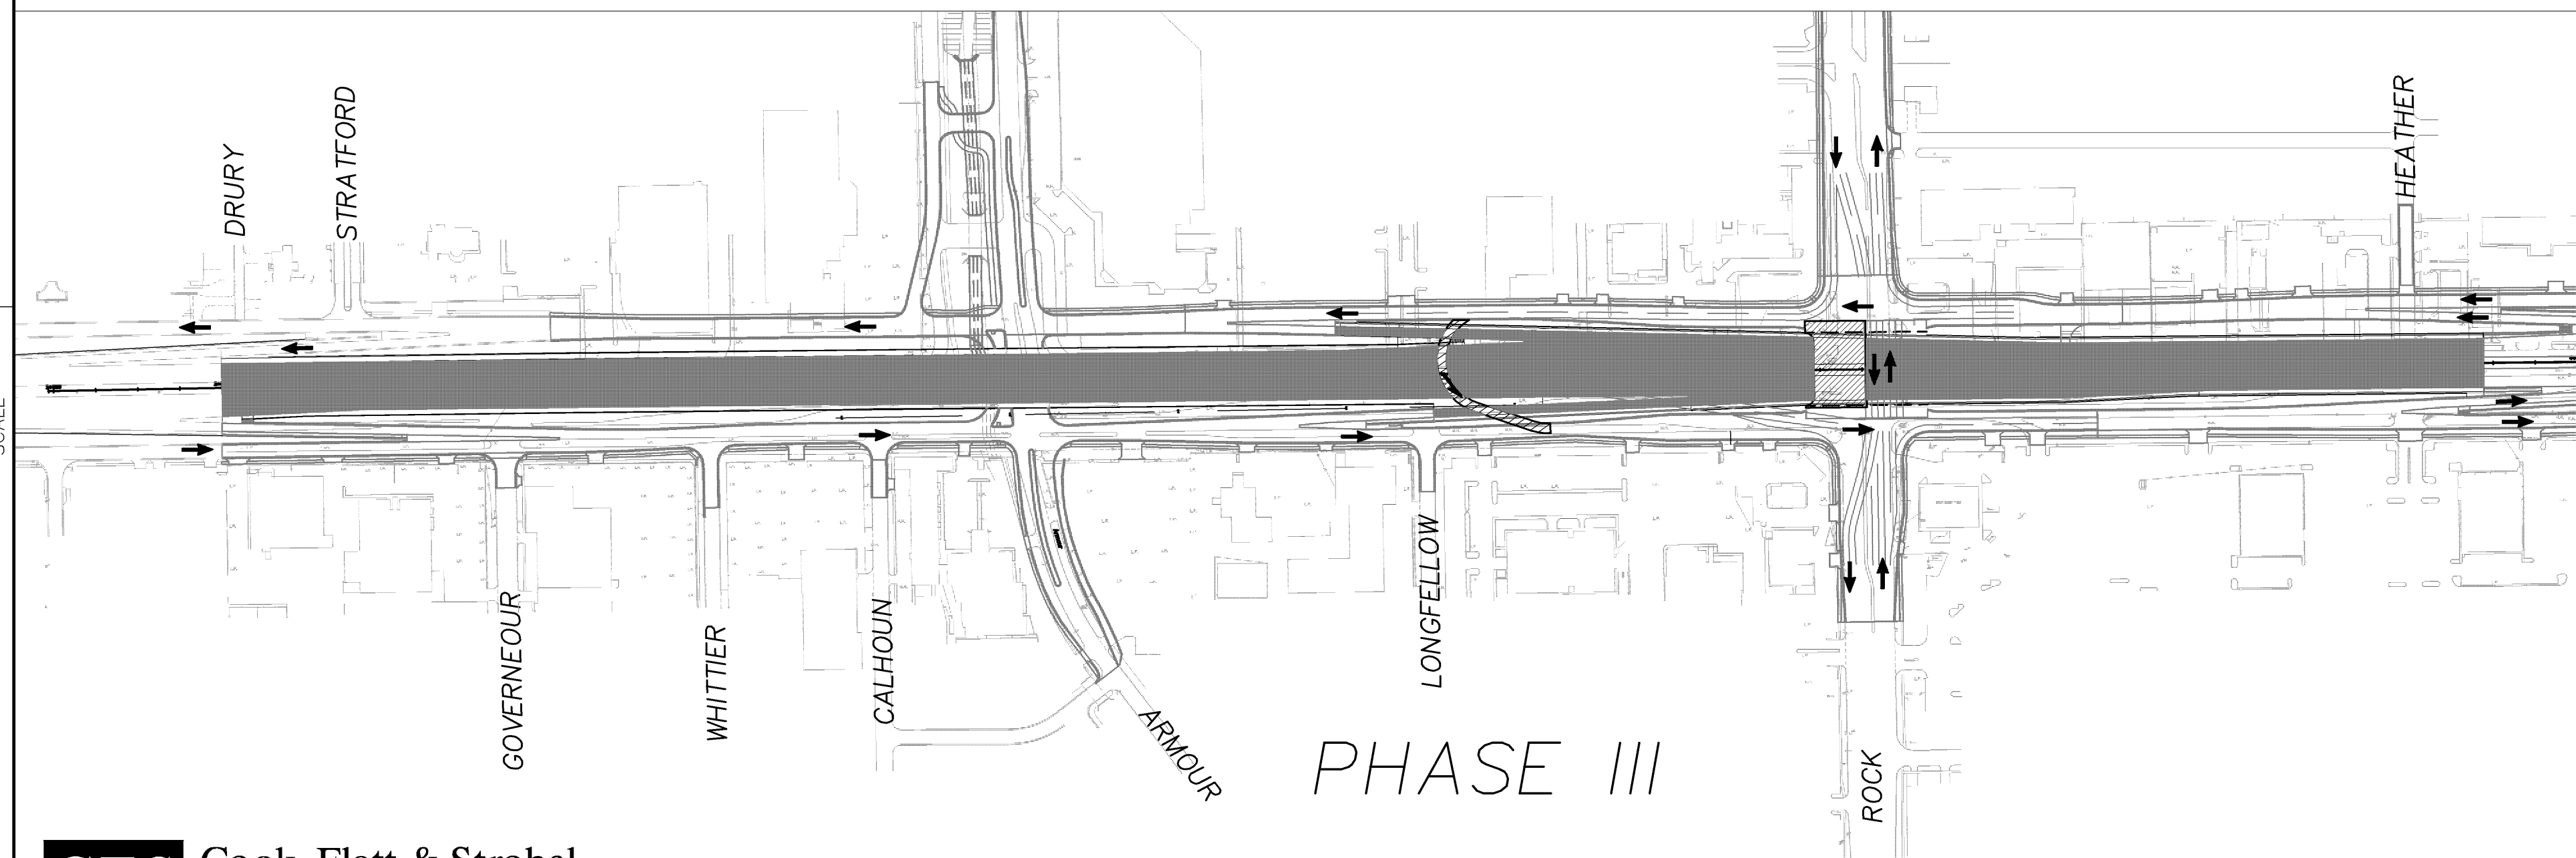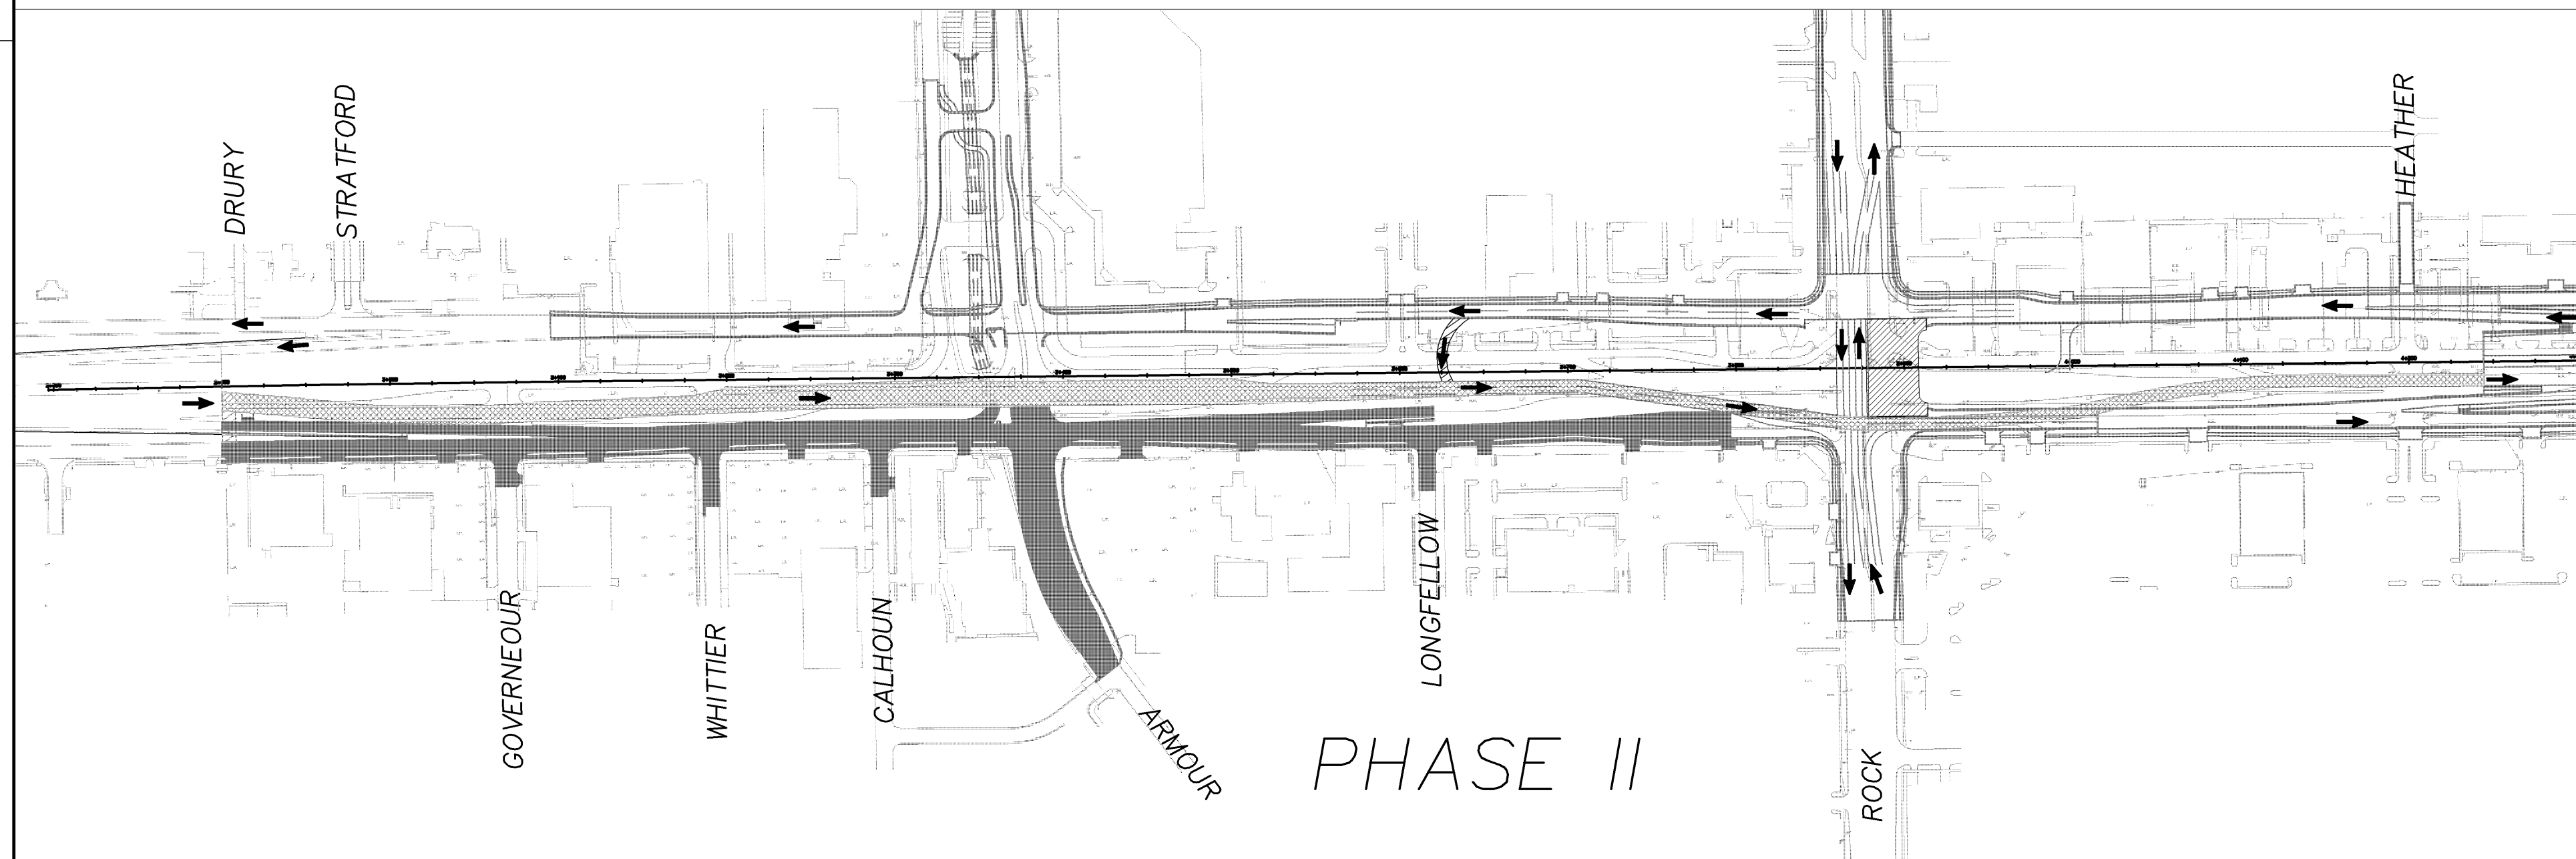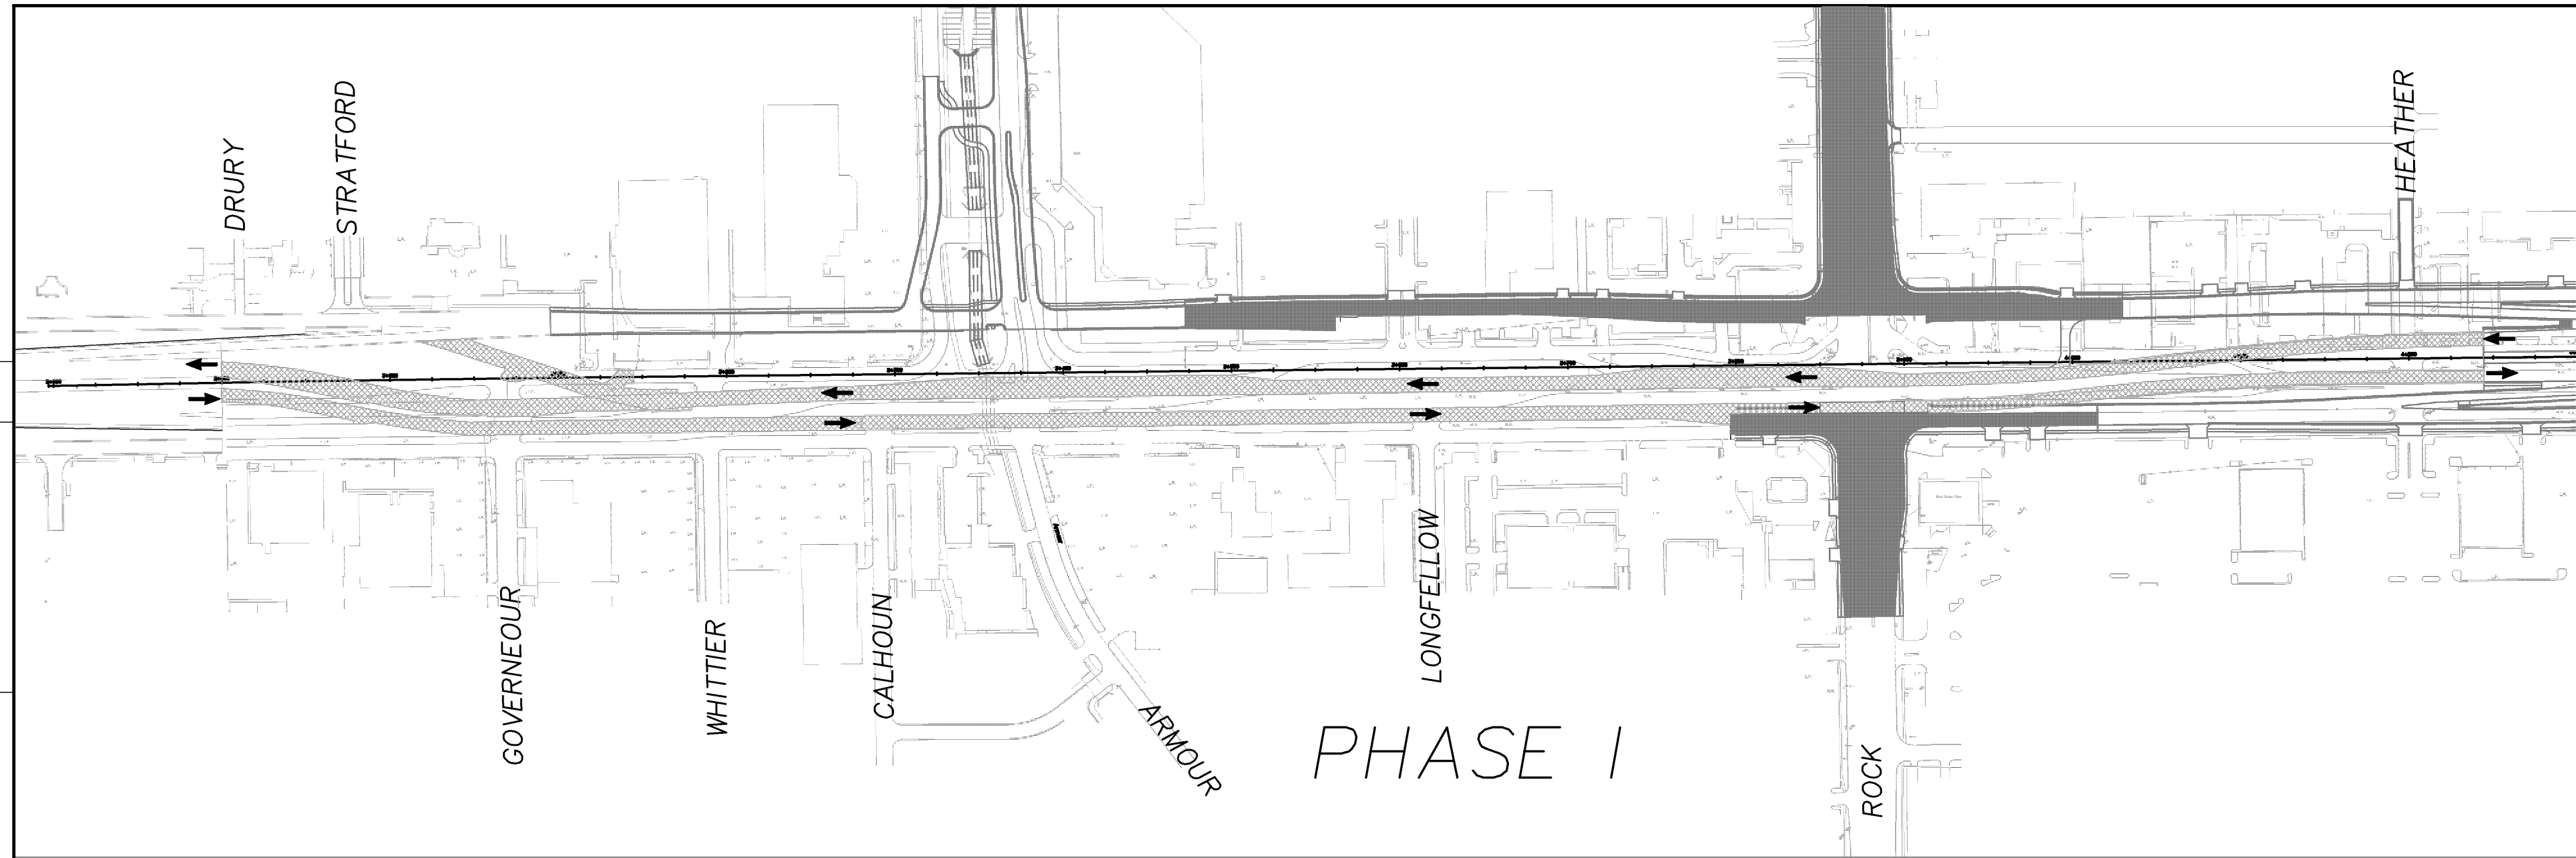

DATE	
BY	
REFERENCE NOTED	
REFERENCE CHECKED	

Drawn by: _____
 File: _____
 Plotted: _____
 SCALE: _____



KANSAS DEPARTMENT OF TRANSPORTATION
CONSTRUCTION SEQUENCE
 EAST KELLOGG