


STATE	PROJECT NO.	FISCAL YEAR	SHEET NO.	TOTAL SHEETS
KANSAS	472-84703	2010	35	36

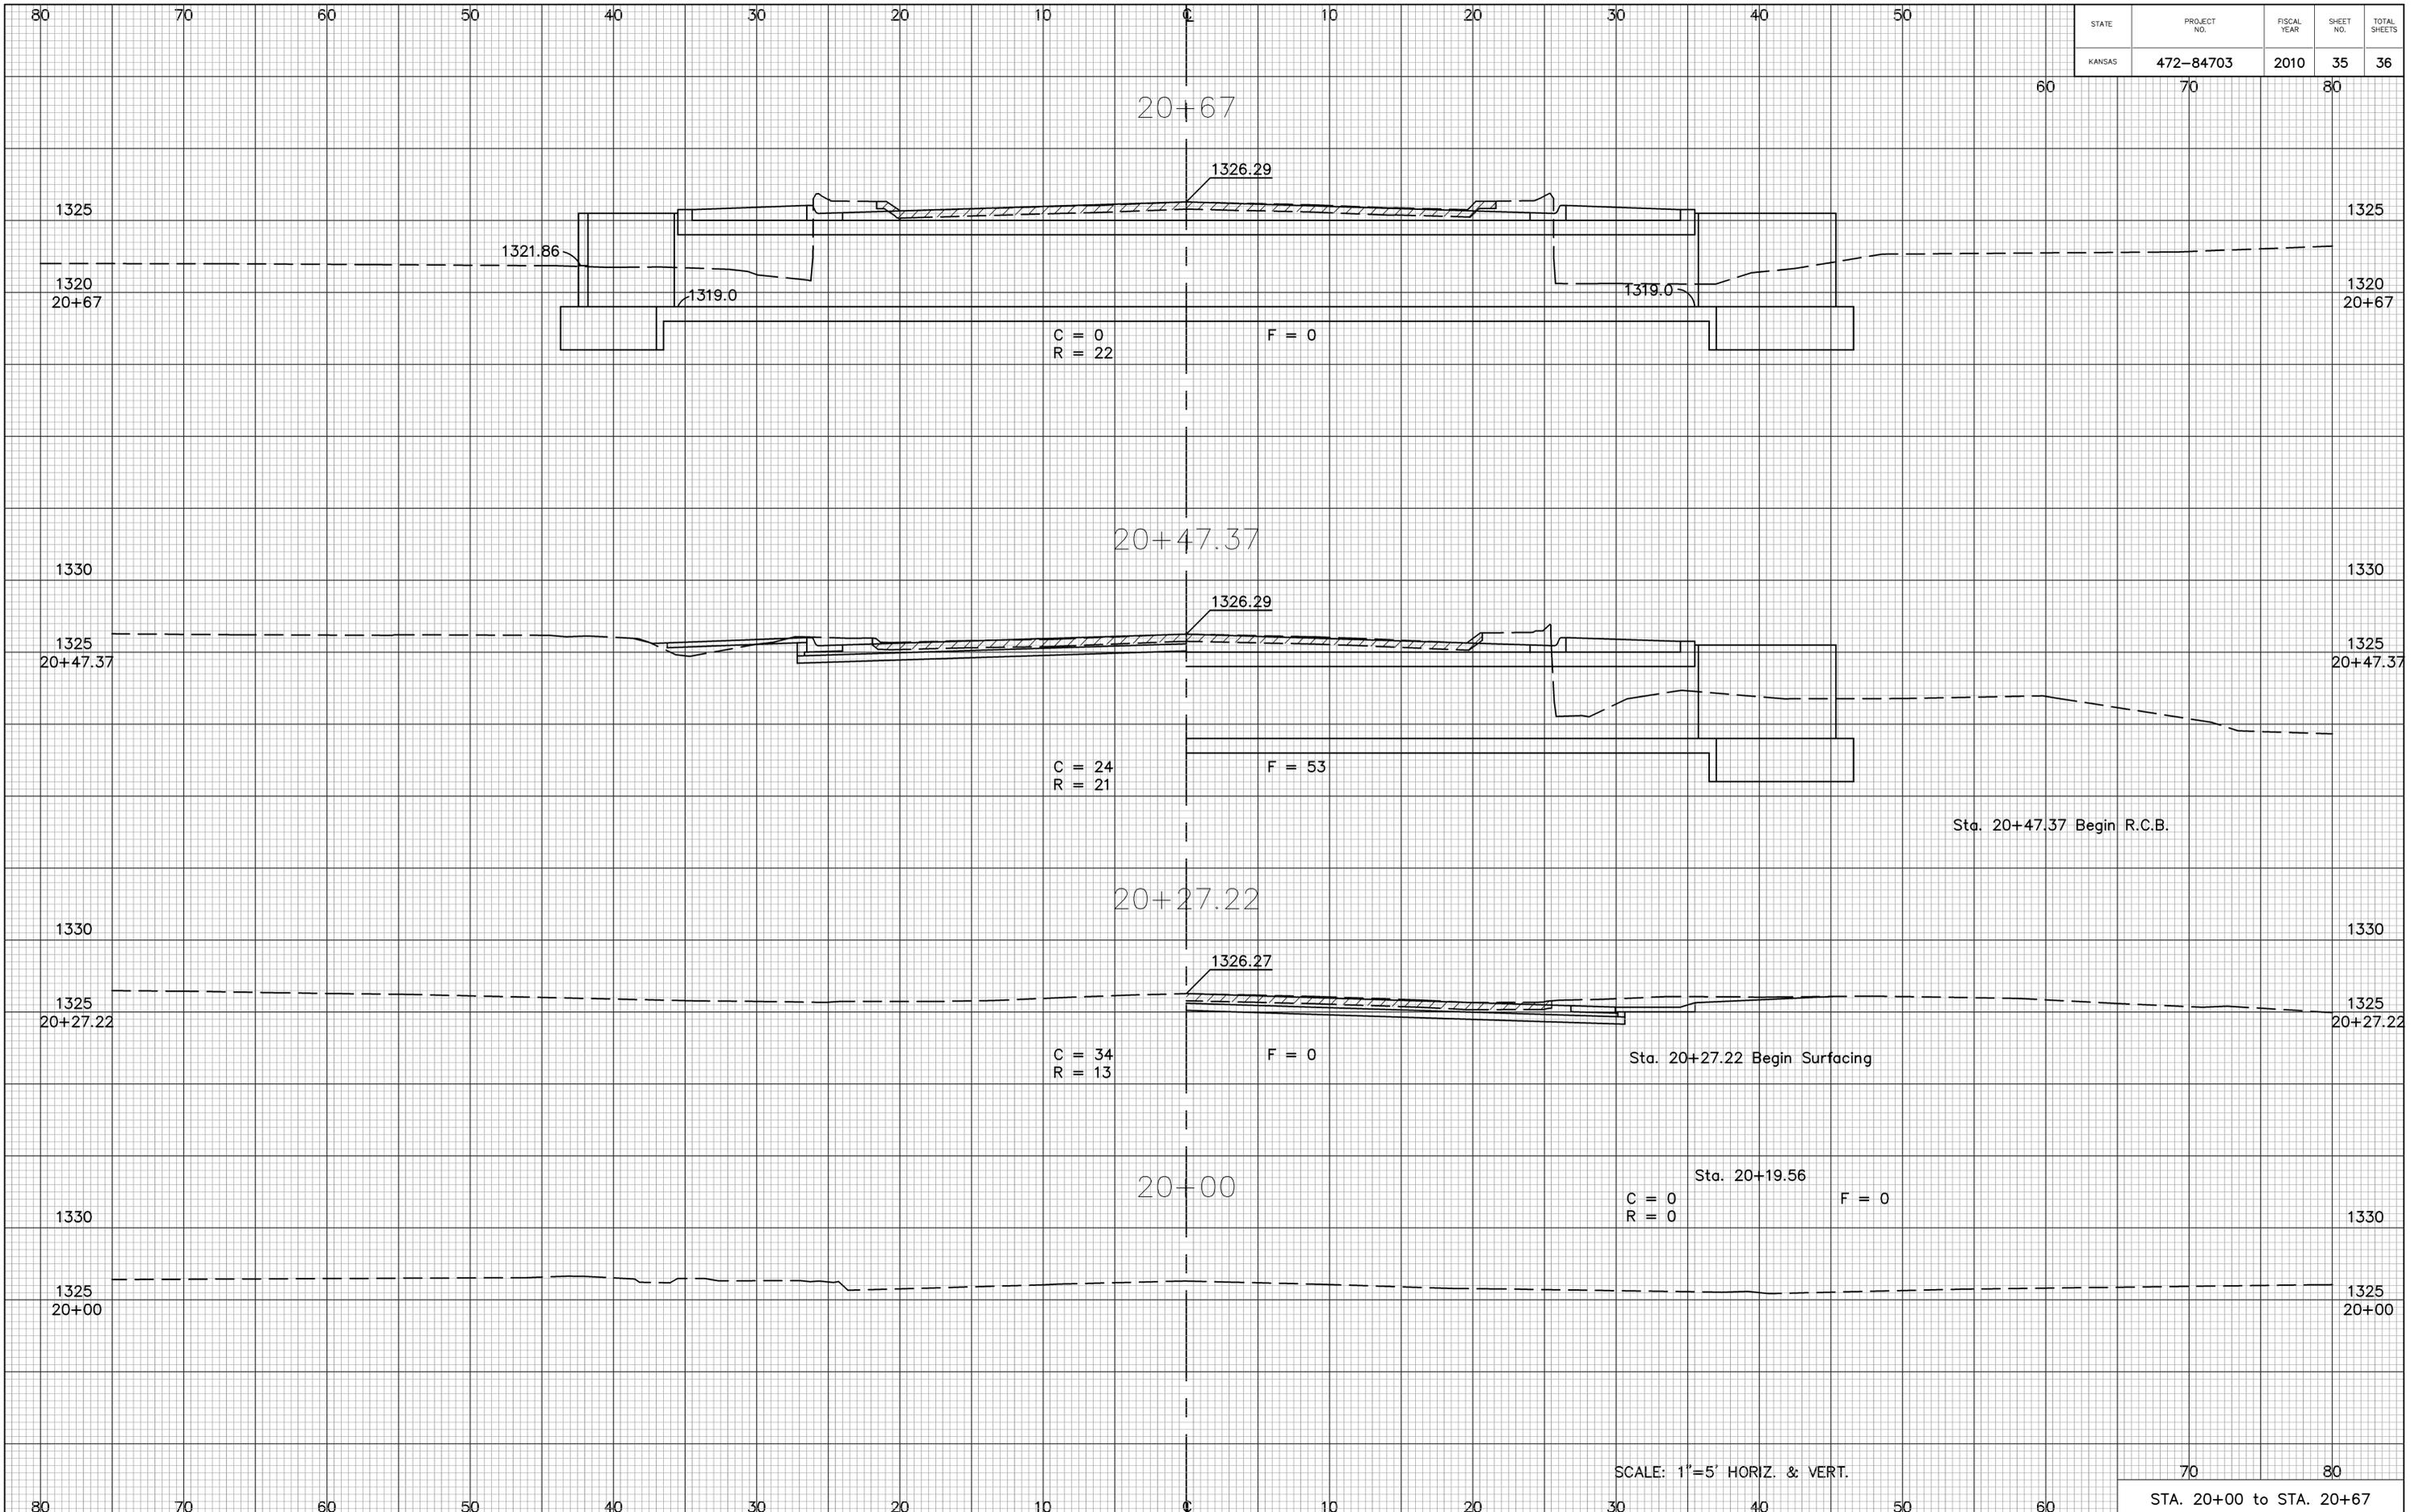

08-566 1=5

SCALE: 1"=5' HORIZ. & VERT.

70 80
STA. 20+00 to STA. 20+67