

WATER LINE PROJECT

135th STREET WEST


21st to 29th Street North

WATER LINE PROJECT NO. 448-89941

OCA NO. ~~633960~~ 633816

LEGEND


- W — Existing Water Line
- E — Electric Line
- G — Gas Line
- T — Telephone Line
- CATV — Cable TV Line
- — Center Line
- - - - - Existing Right-of-Way
- Power Pole
- E.M. Electric Meter
- Luminaire
- ☼ Yard Light
- ☒ Pull Box
- ☒ Signal Control Box
- M.A. Mast Arm
- P.M.S. Pedestal Mounted Signal
- T.M.H. Telephone Manhole
- ☐ Telephone Pedestal
- ☐ PHONE Telephone
- ☐ Cable Television Box
- ▶ W.V. Water Valve
- W.M. Water Meter
- ☉ Fire Hydrant
- S.H. Sprinkler Head
- ▶ I.C.V. Irrigation Control Valve
- A.R. Air Release
- G.M.S. Gas Monitoring Station
- G.M. Gas Meter
- G.T.S. Gas Testing Station
- G.F.C. Gas Filler Cap
- S.S.M.H. Sanitary Sewer Manhole

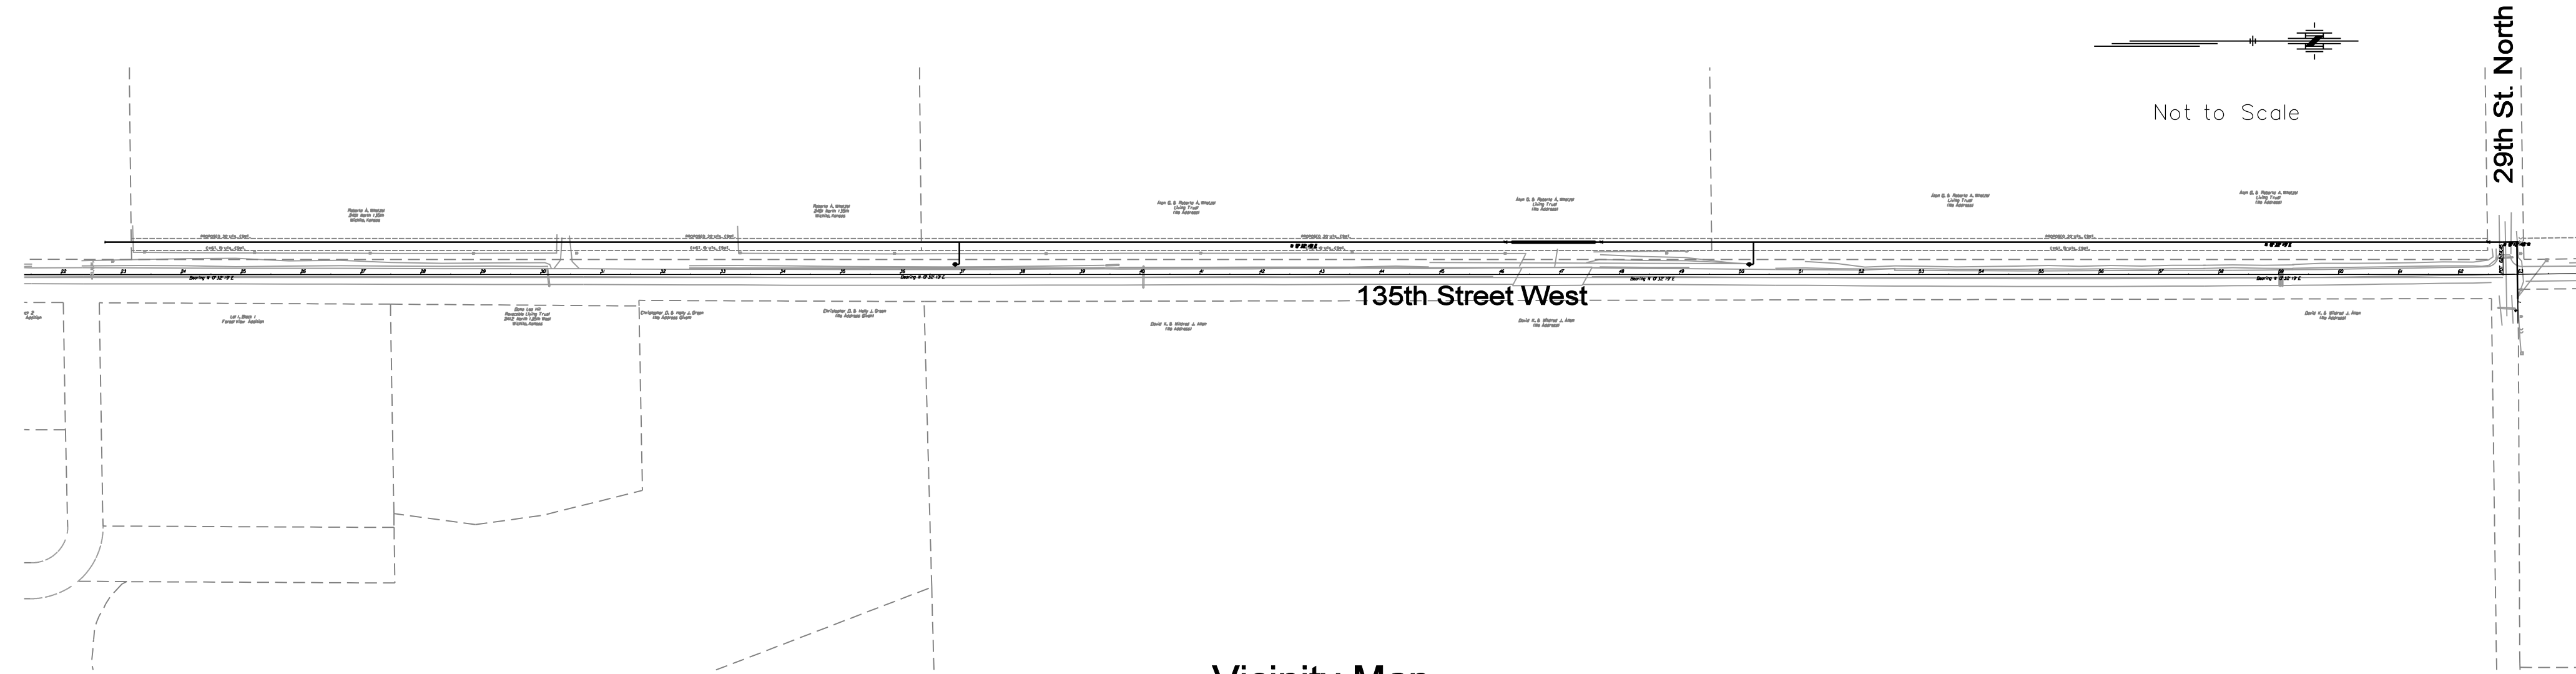

Vicinity Map

INDEX TO DRAWINGS

TITLE SHEET	1
GENERAL NOTES	2
CITY OF WICHITA STANDARDS	3 - 4
PLAN SHEETS	5 - 8

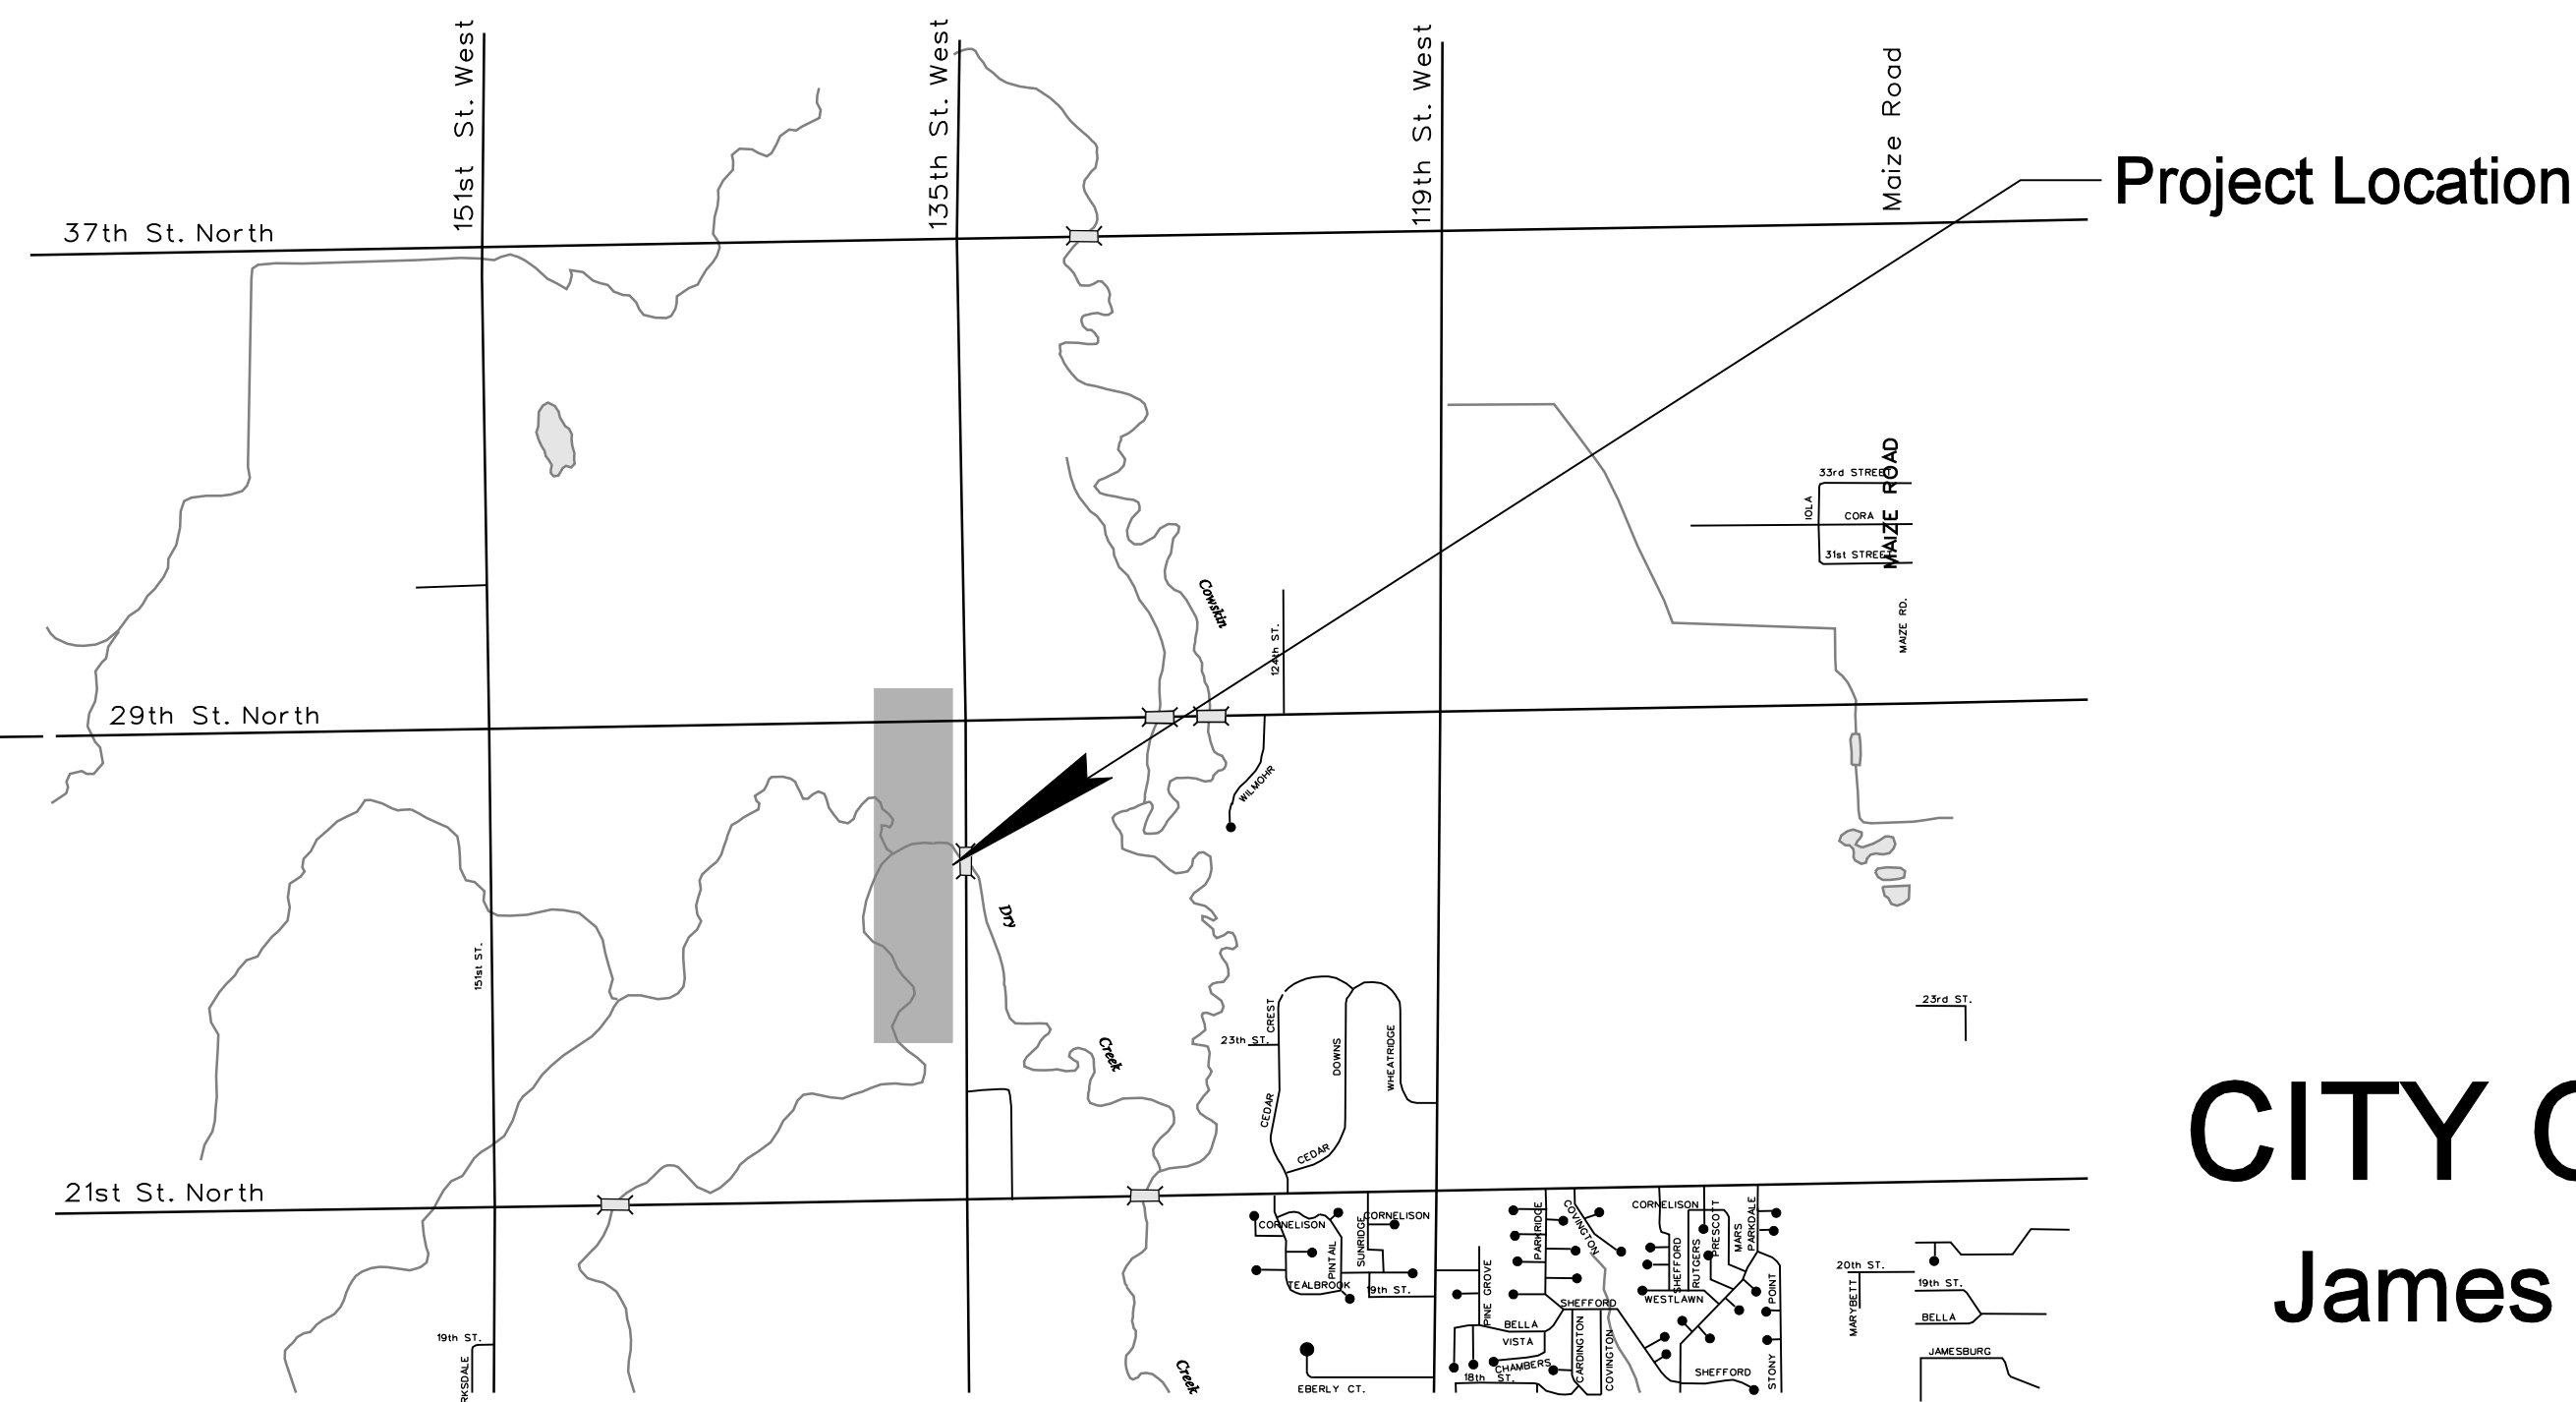

Project Map

CITY OF WICHITA, KANSAS

James L. Armour, P.E. City Engineer

JUNE, 2010

PREPARED BY
TRANSYSTEMS CORPORATION
 245 North Waco Suite 222
 Wichita, Kansas