

**STORM WATER SEWER PLANS FOR
FIRST MENNONITE BRETHERN
PHASE**



**LINE 1
& PROP.
RAIN LEADER**

SHEET TITLE
PROJECT NUMBER

DESIGN BY: **SRS**
DRAWN BY: **TKL**
CHECKED BY: **MAB**

ISSUED
September 2010
REVISED

SHEET NO.
2 of 2

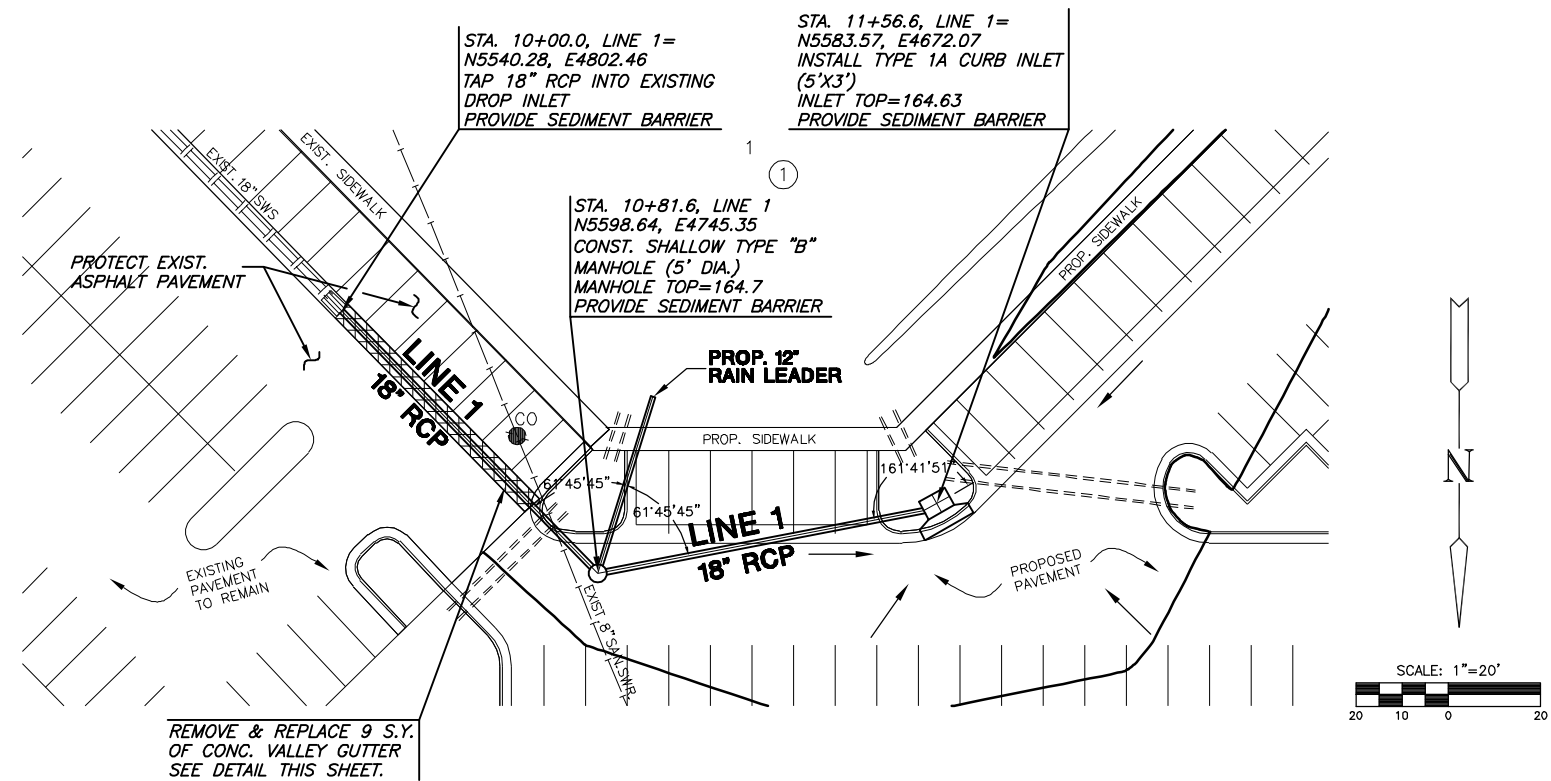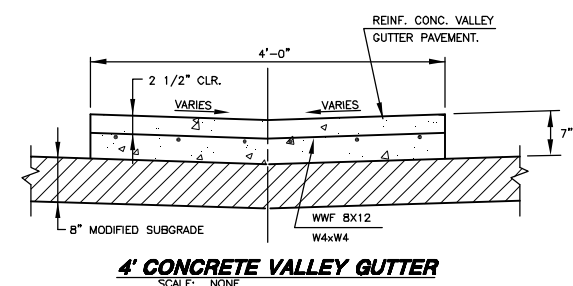

PLAN LINE 1

PLAN RAIN LEADER

