


**47th STREET SOUTH TYPICAL SECTION**  
Sta. 4+34.40 to Sta. 6+34.40

**TYPICAL DITCH SECTION**  
See Plan Sheets for Ditch Locations

The 2" A.C. Surface Course shall be BM-2, PG 70-28 with up to 15% RAP.  
The 5" A.C. Surface Course shall be BM-2, PG 64-22 with up to 35% RAP.

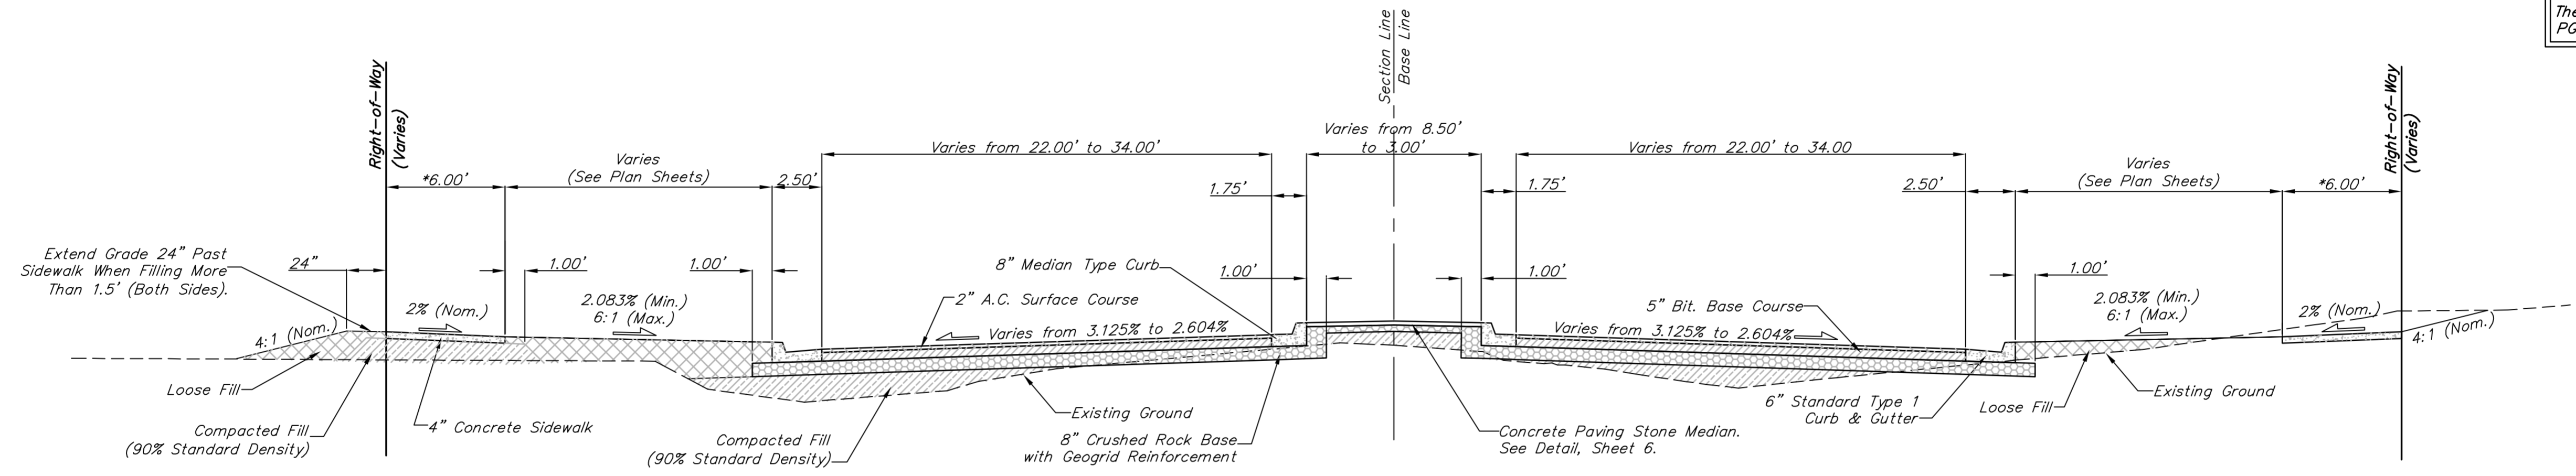


**47th STREET SOUTH TYPICAL SECTION**  
Sta. 6+34.40 to Sta. 7+87.01  
Sta. 12+13.30 to Sta. 13+65.91

**MERIDIAN AVENUE TYPICAL SECTION**  
Sta. 96+34.53 to Sta. 97+87.20  
Sta. 102+13.43 to Sta. 103+66.04

\* The 5" Concrete Sidewalk for the Following Stations Shall be Omitted. The Contractor Shall Still Grade to the R/W to Ensure Drainage to the Curb & Gutter Section.

Sta. to Sta.	Roadway	Side to be Omitted
6+34.40 9+16.46	47th Street	Both
93+64.69 99+16.91	Meridian	Lt.

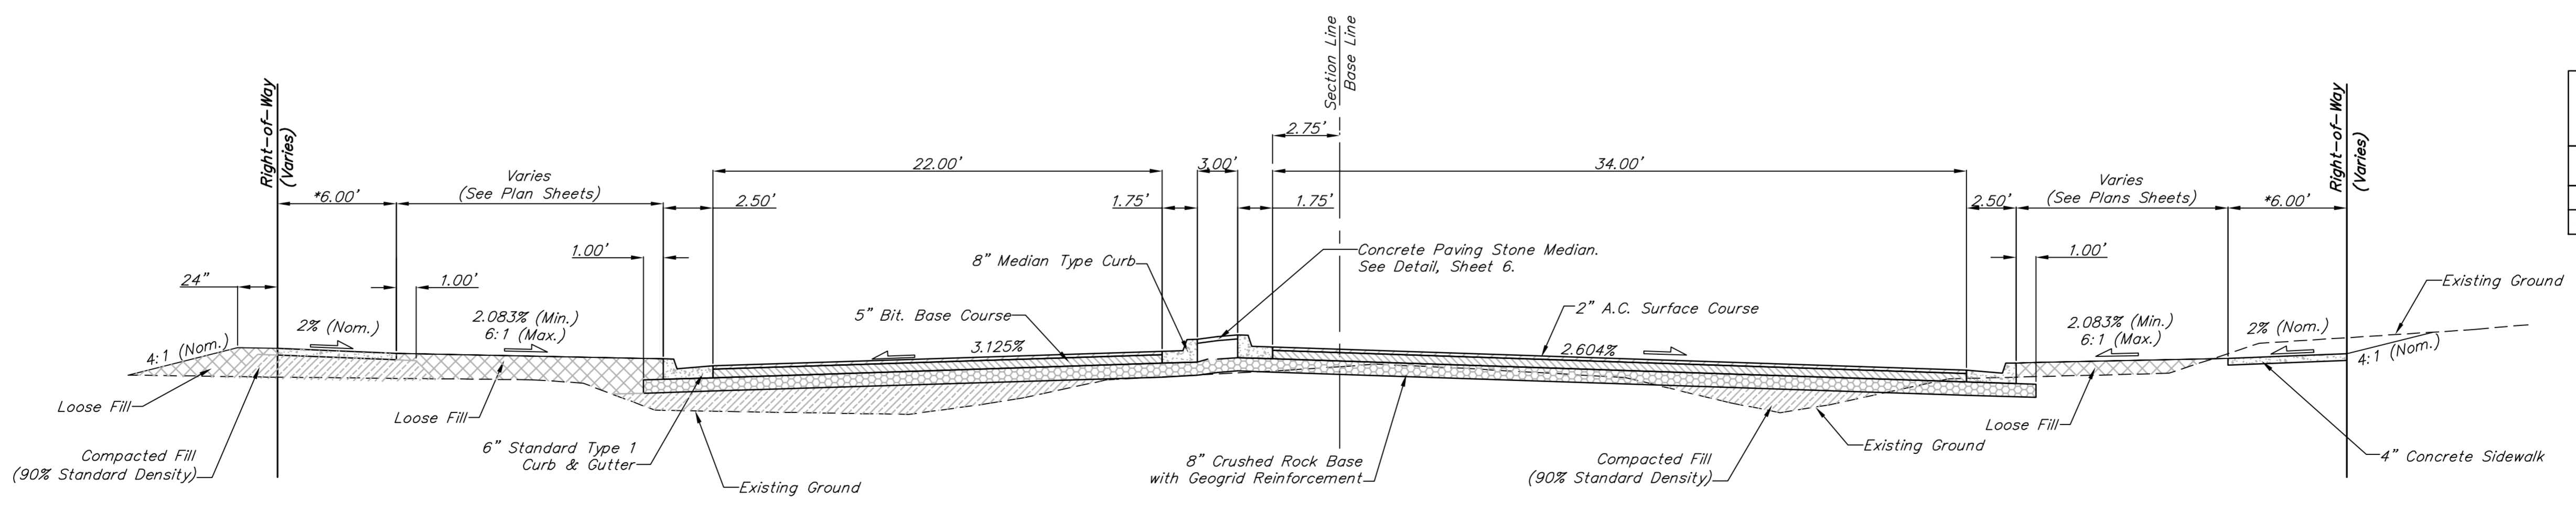

**47th STREET SOUTH TYPICAL SECTION**  
Sta. 7+87.01 to Sta. 8+96.46

**MERIDIAN AVENUE TYPICAL SECTION**  
Sta. 97+87.20 to Sta. 98+96.91