



47th STREET SOUTH TYPICAL SECTION
Sta. 31+75.00 to Sta. 34+75.00

The 2" A.C. Surface Course shall be BM-2, PG 70-28 with up to 15% RAP.
The 5" A.C. Surface Course shall be BM-2, PG 64-22 with up to 35% RAP.

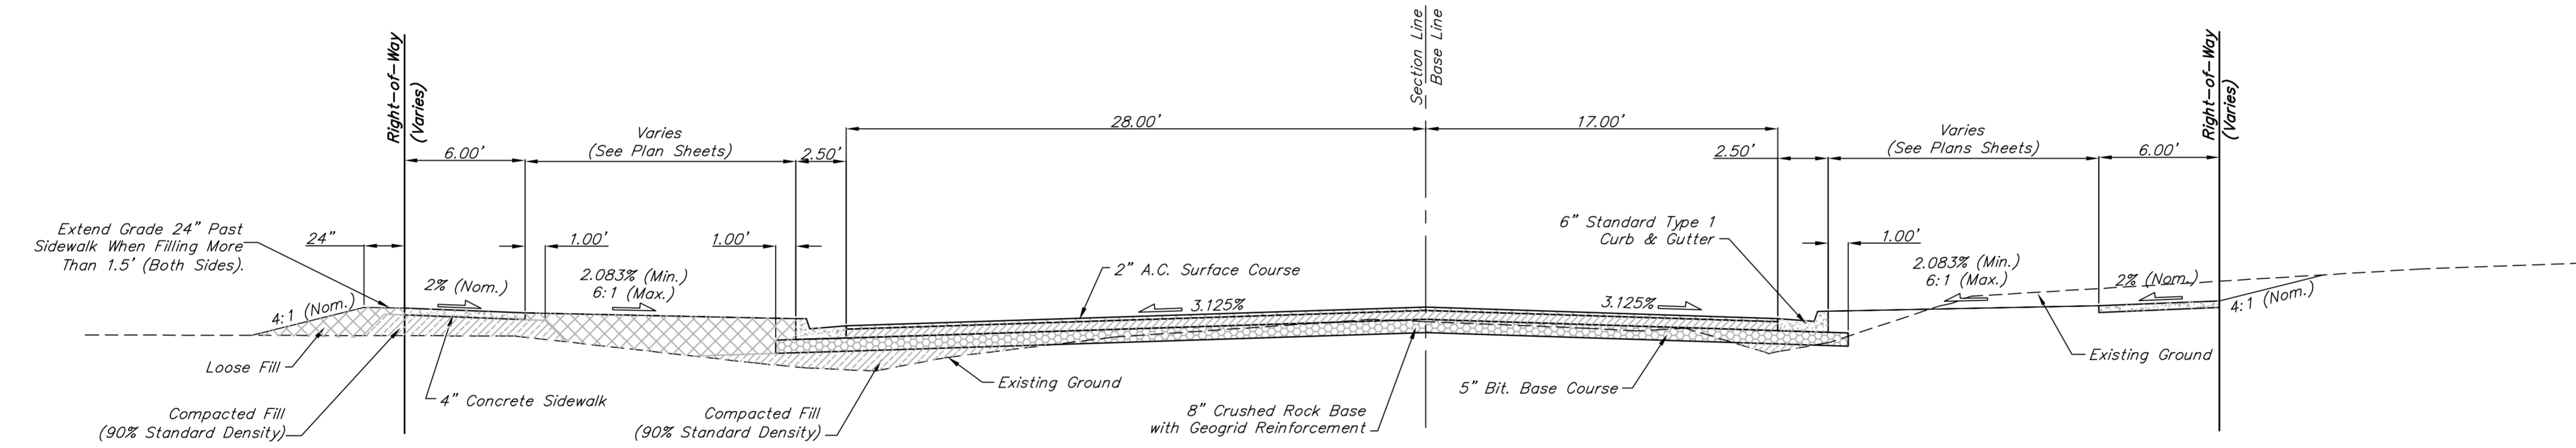

47th STREET SOUTH TYPICAL SECTION
Sta. 34+75.00 to Sta. 46+92.35

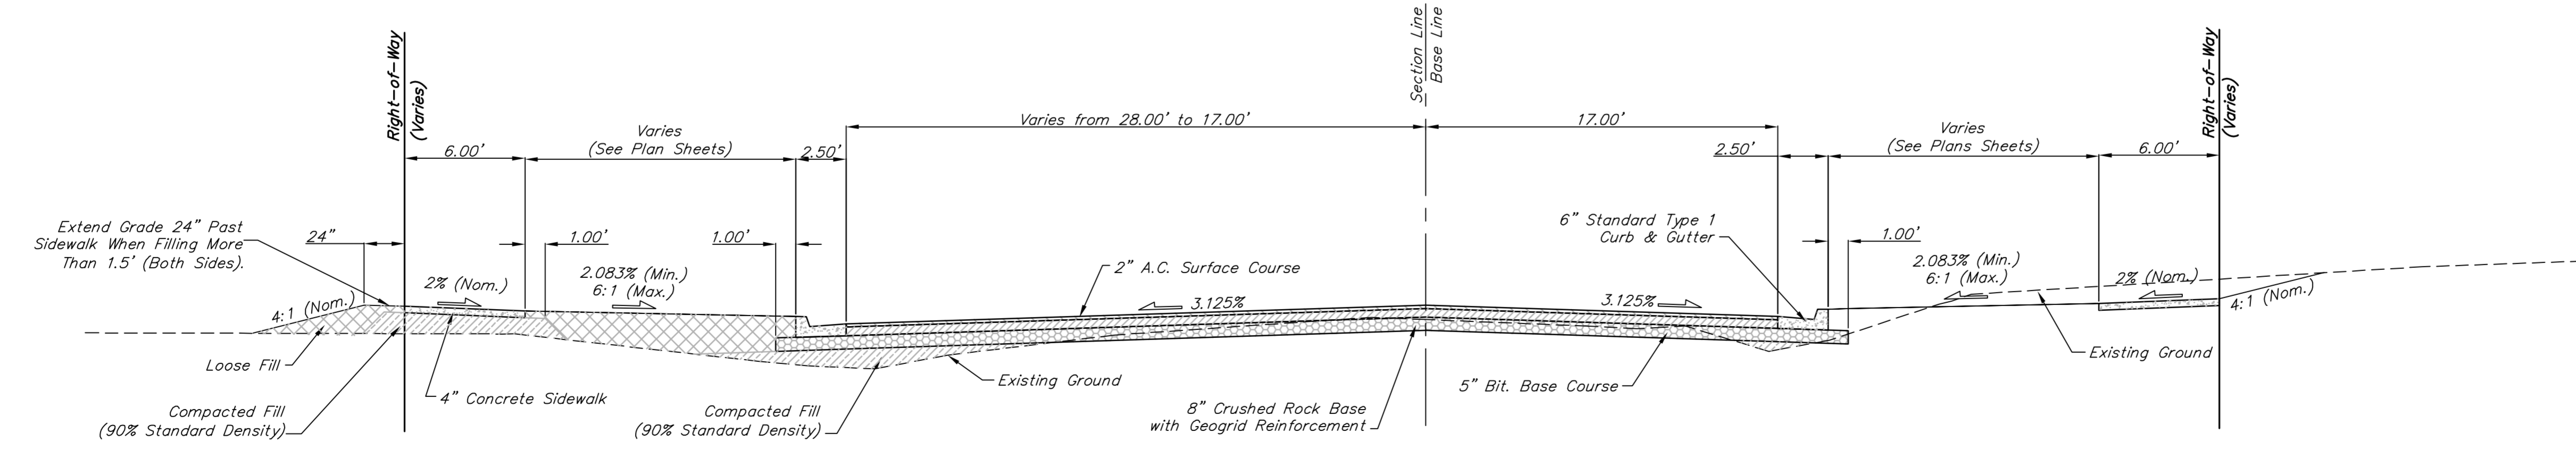

47th STREET SOUTH TYPICAL SECTION
Sta. 46+92.35 to Sta. 47+47.35