
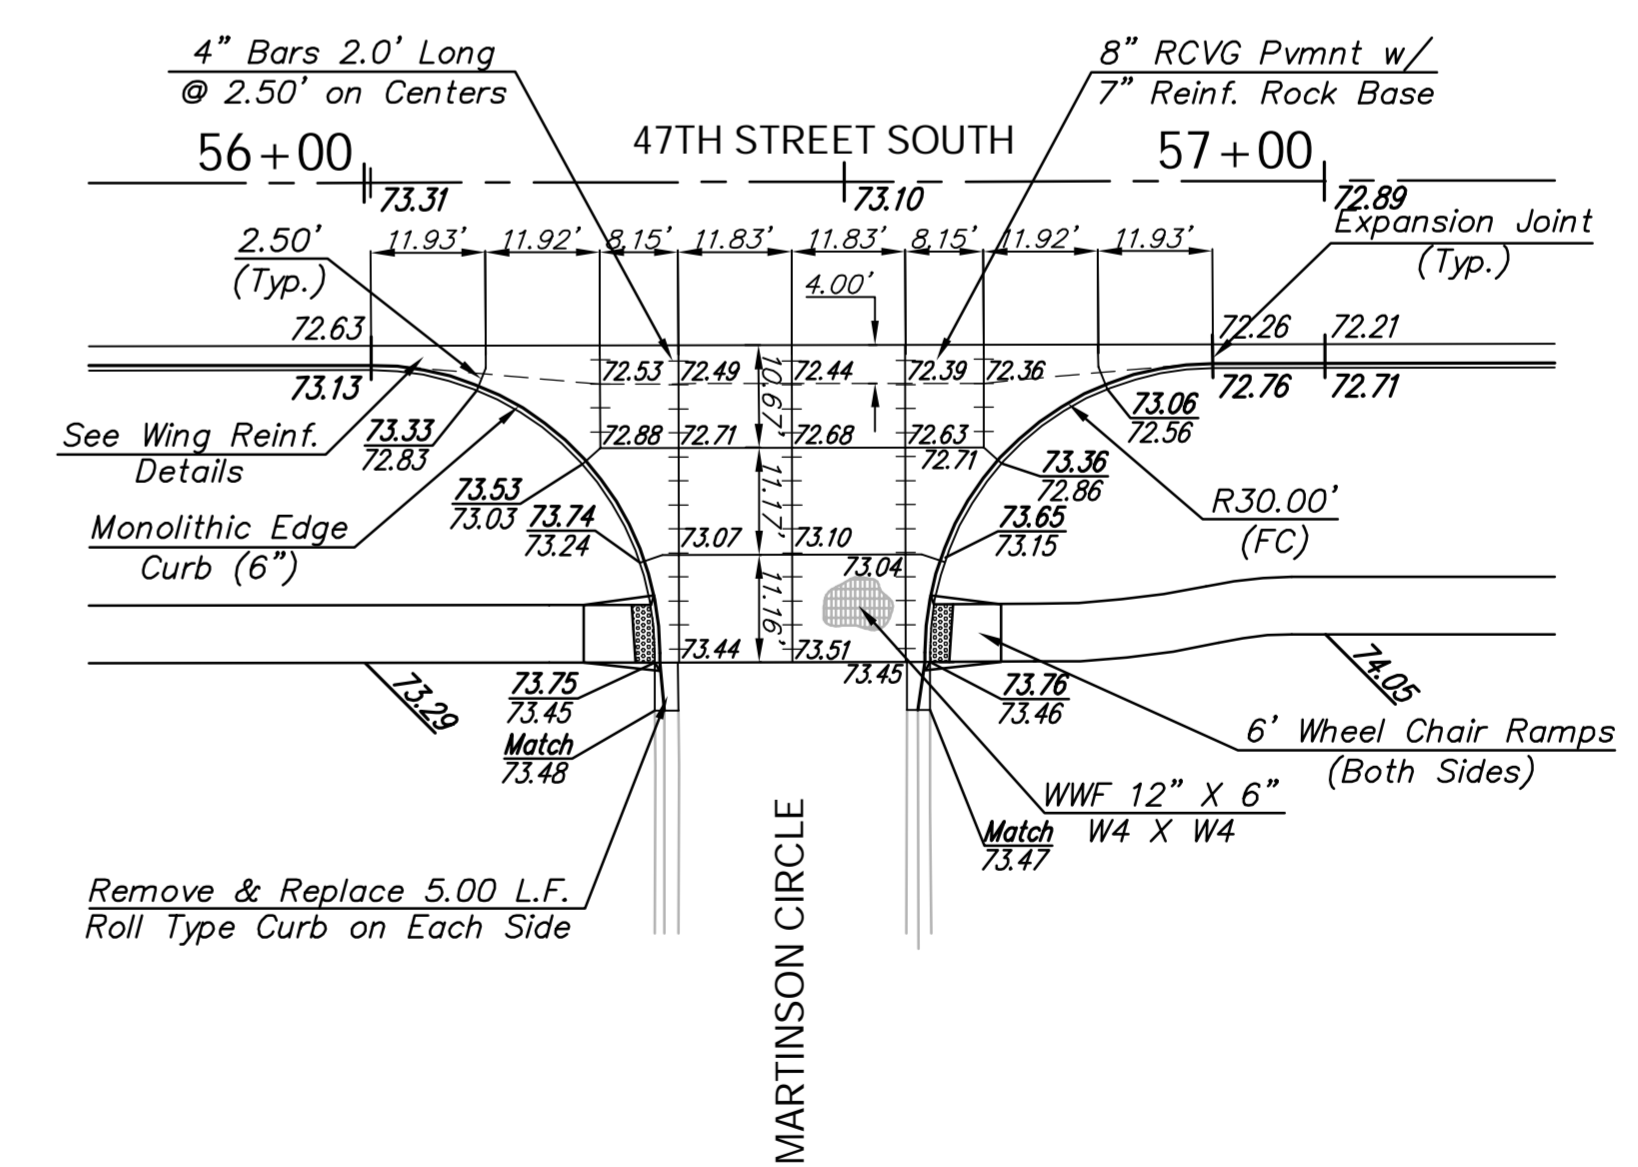
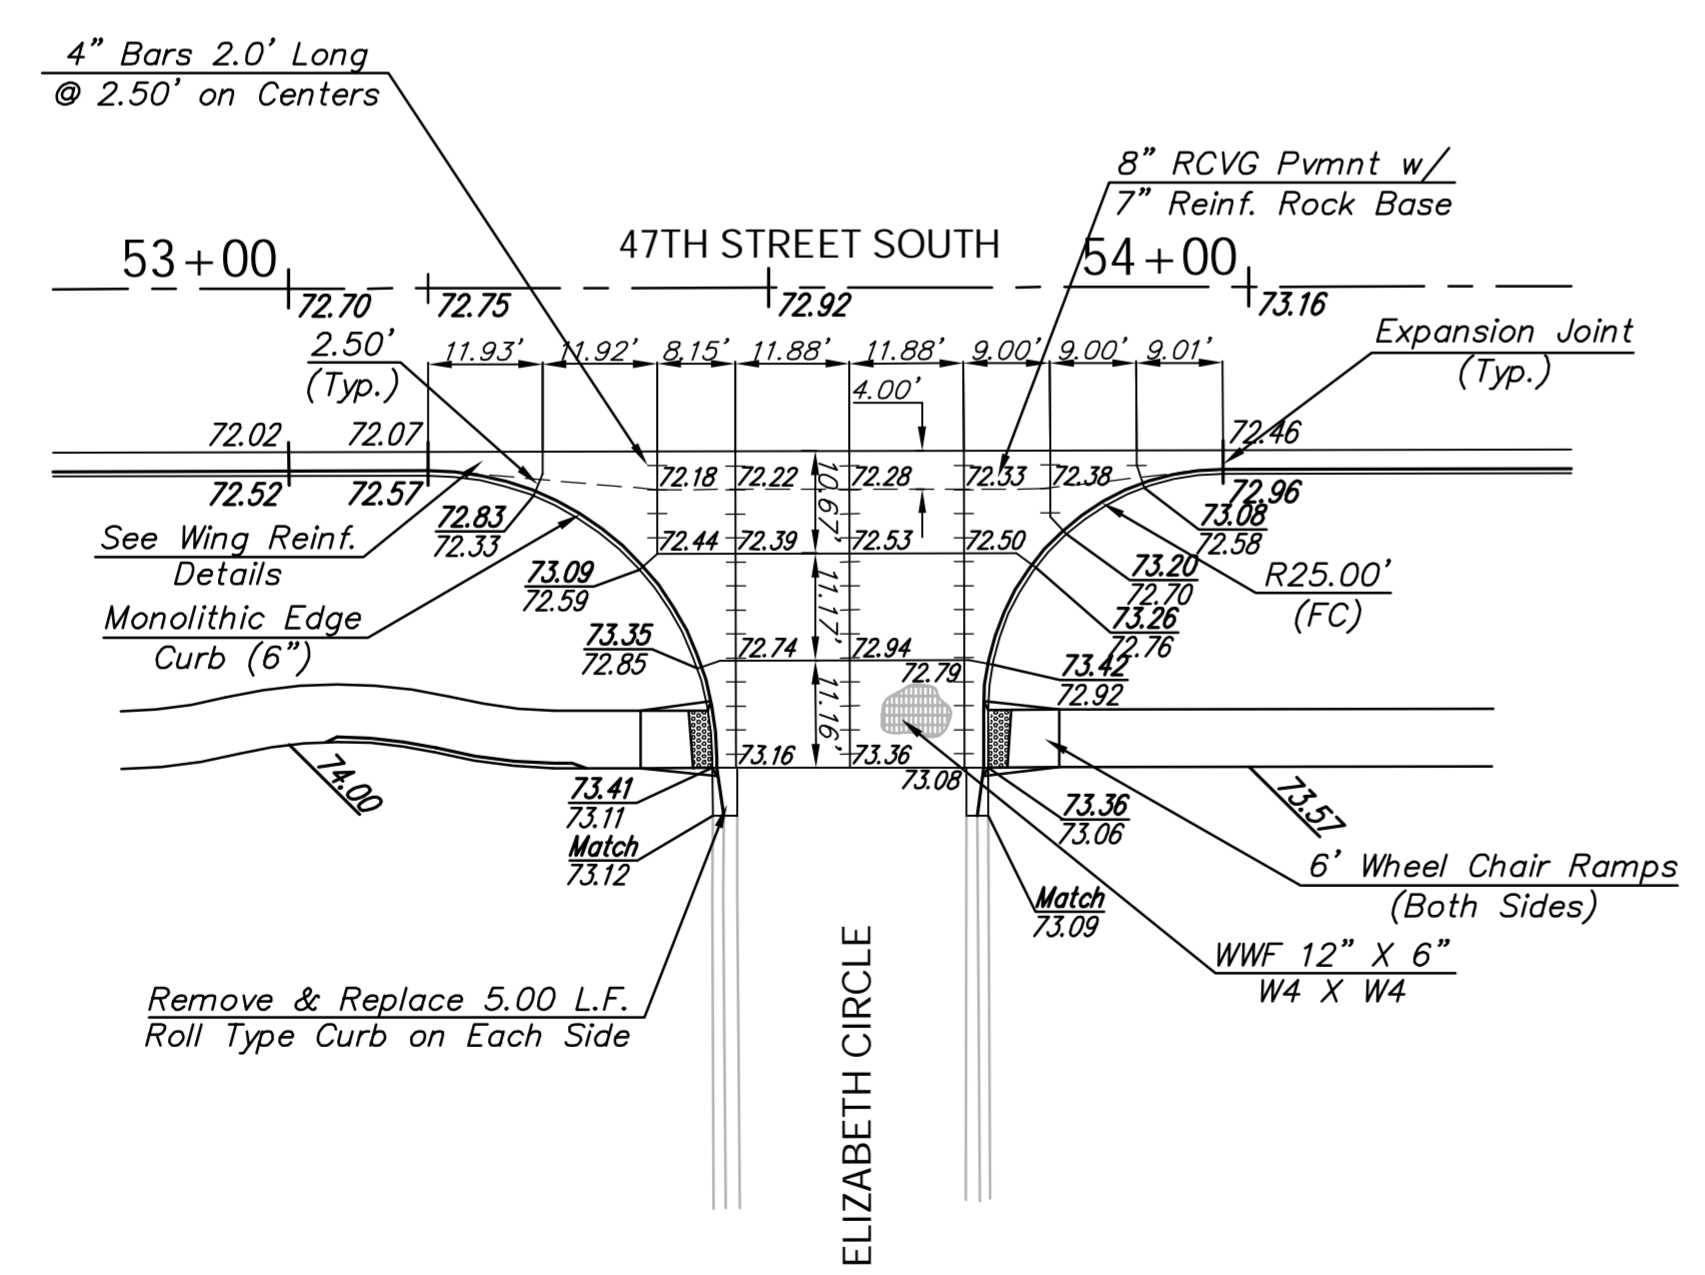
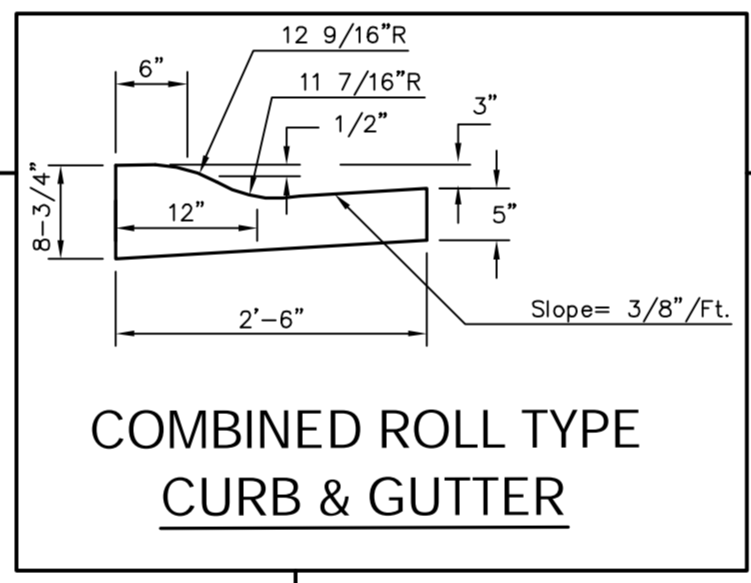
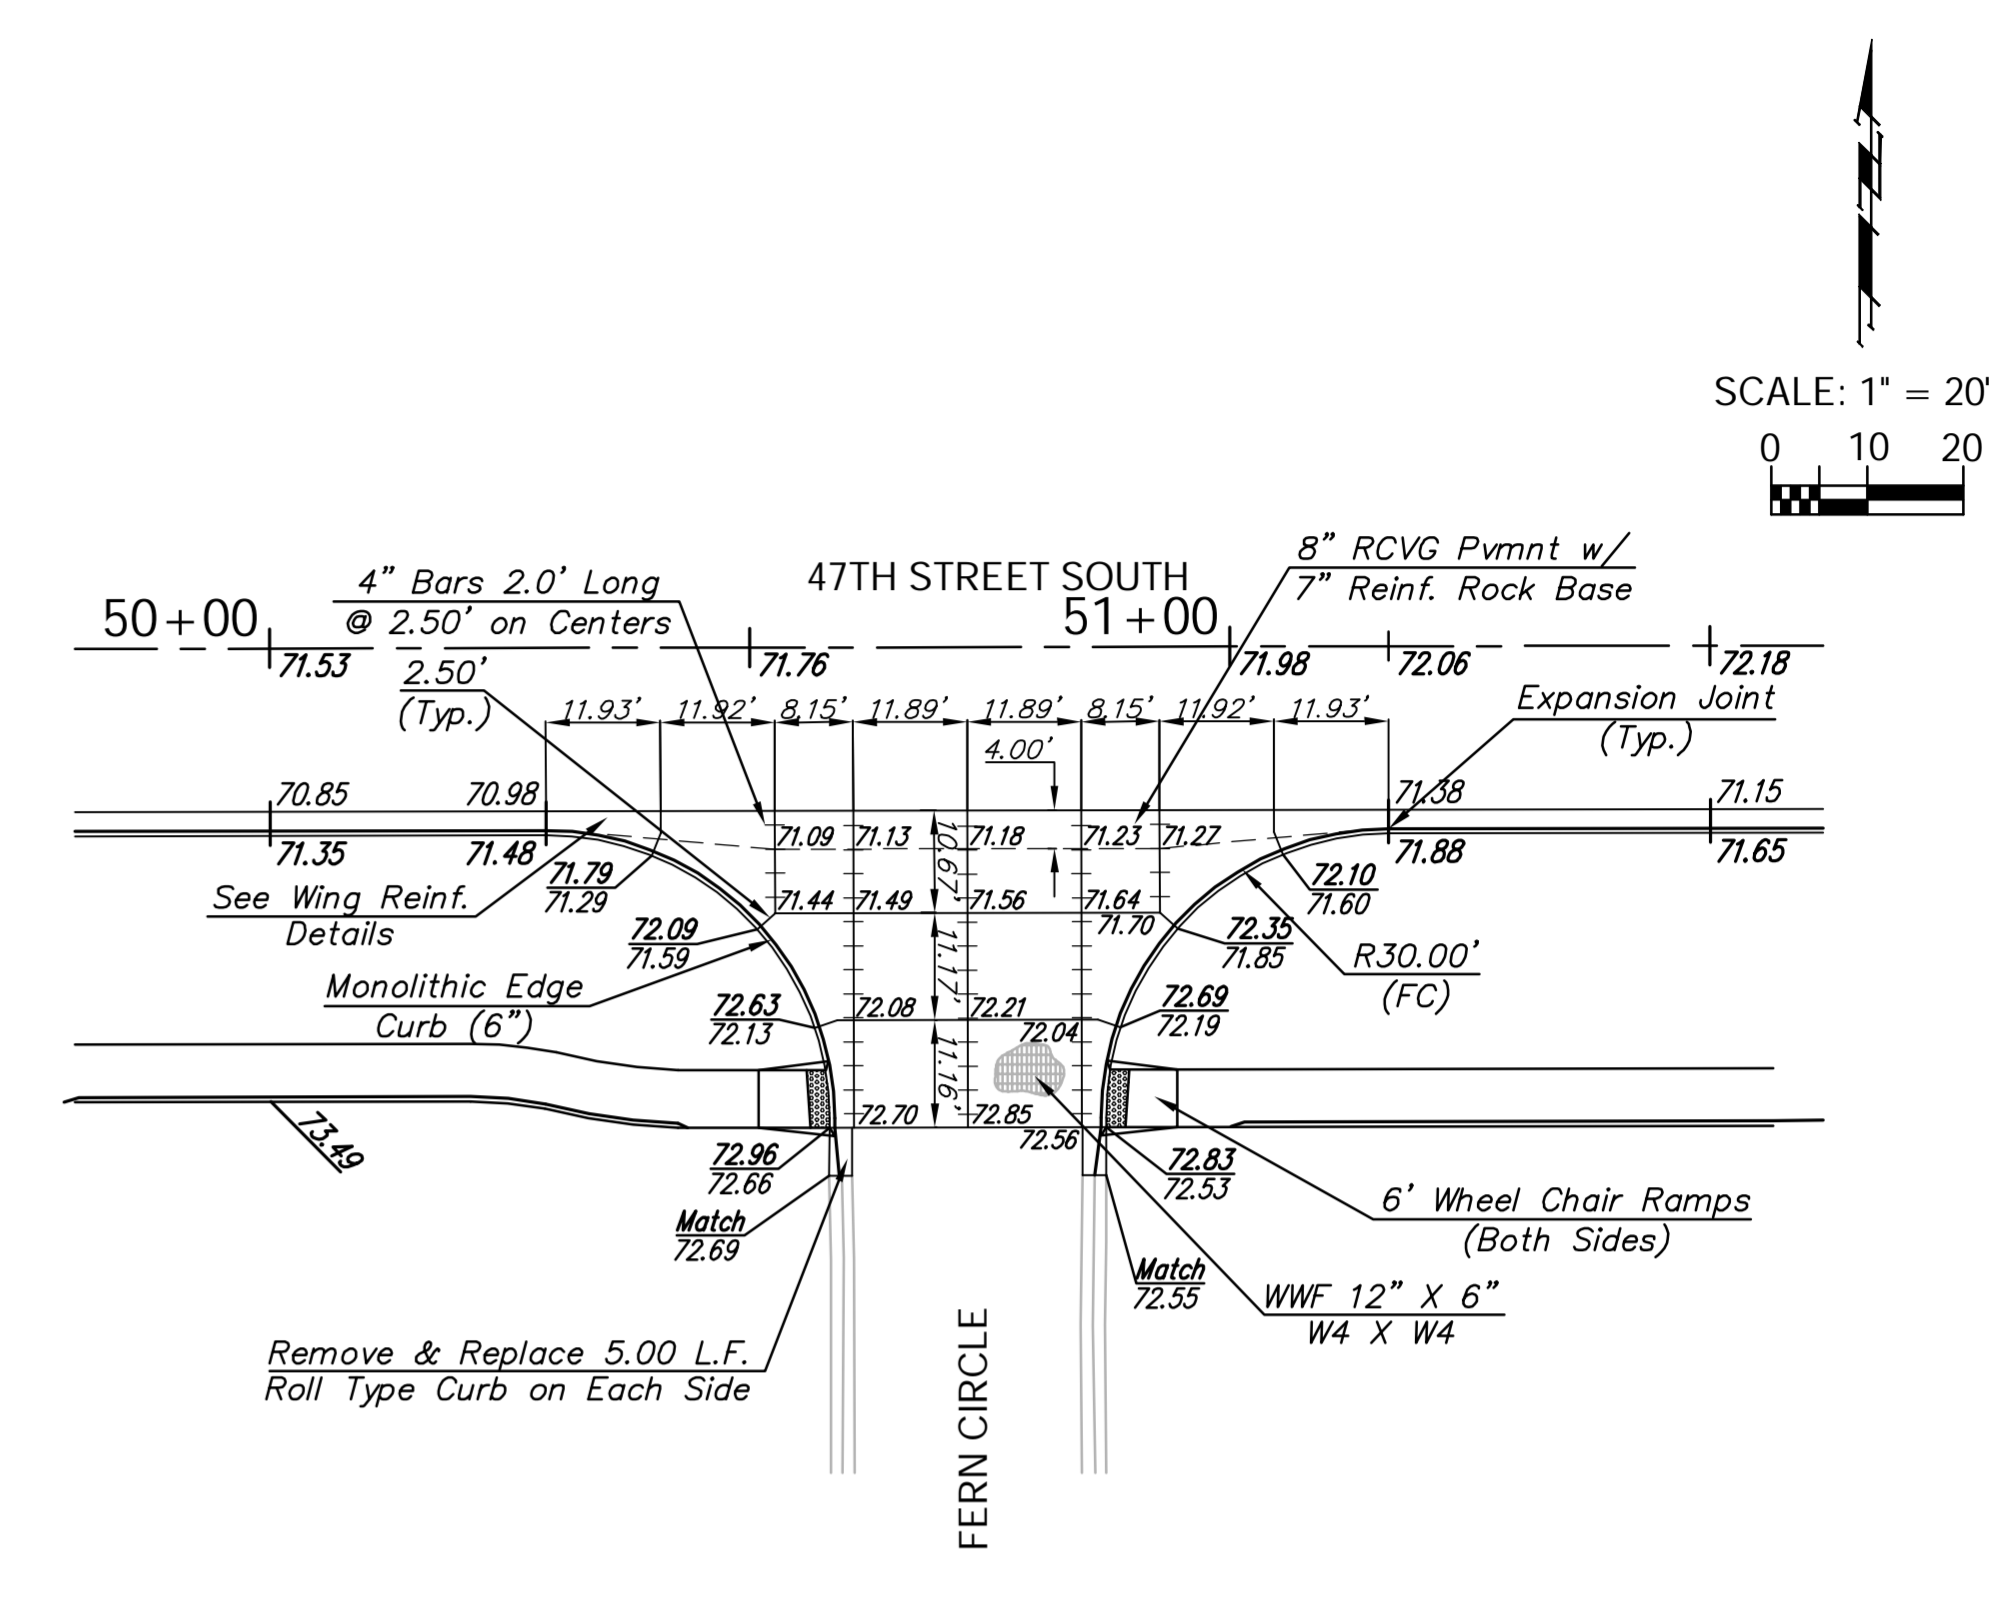
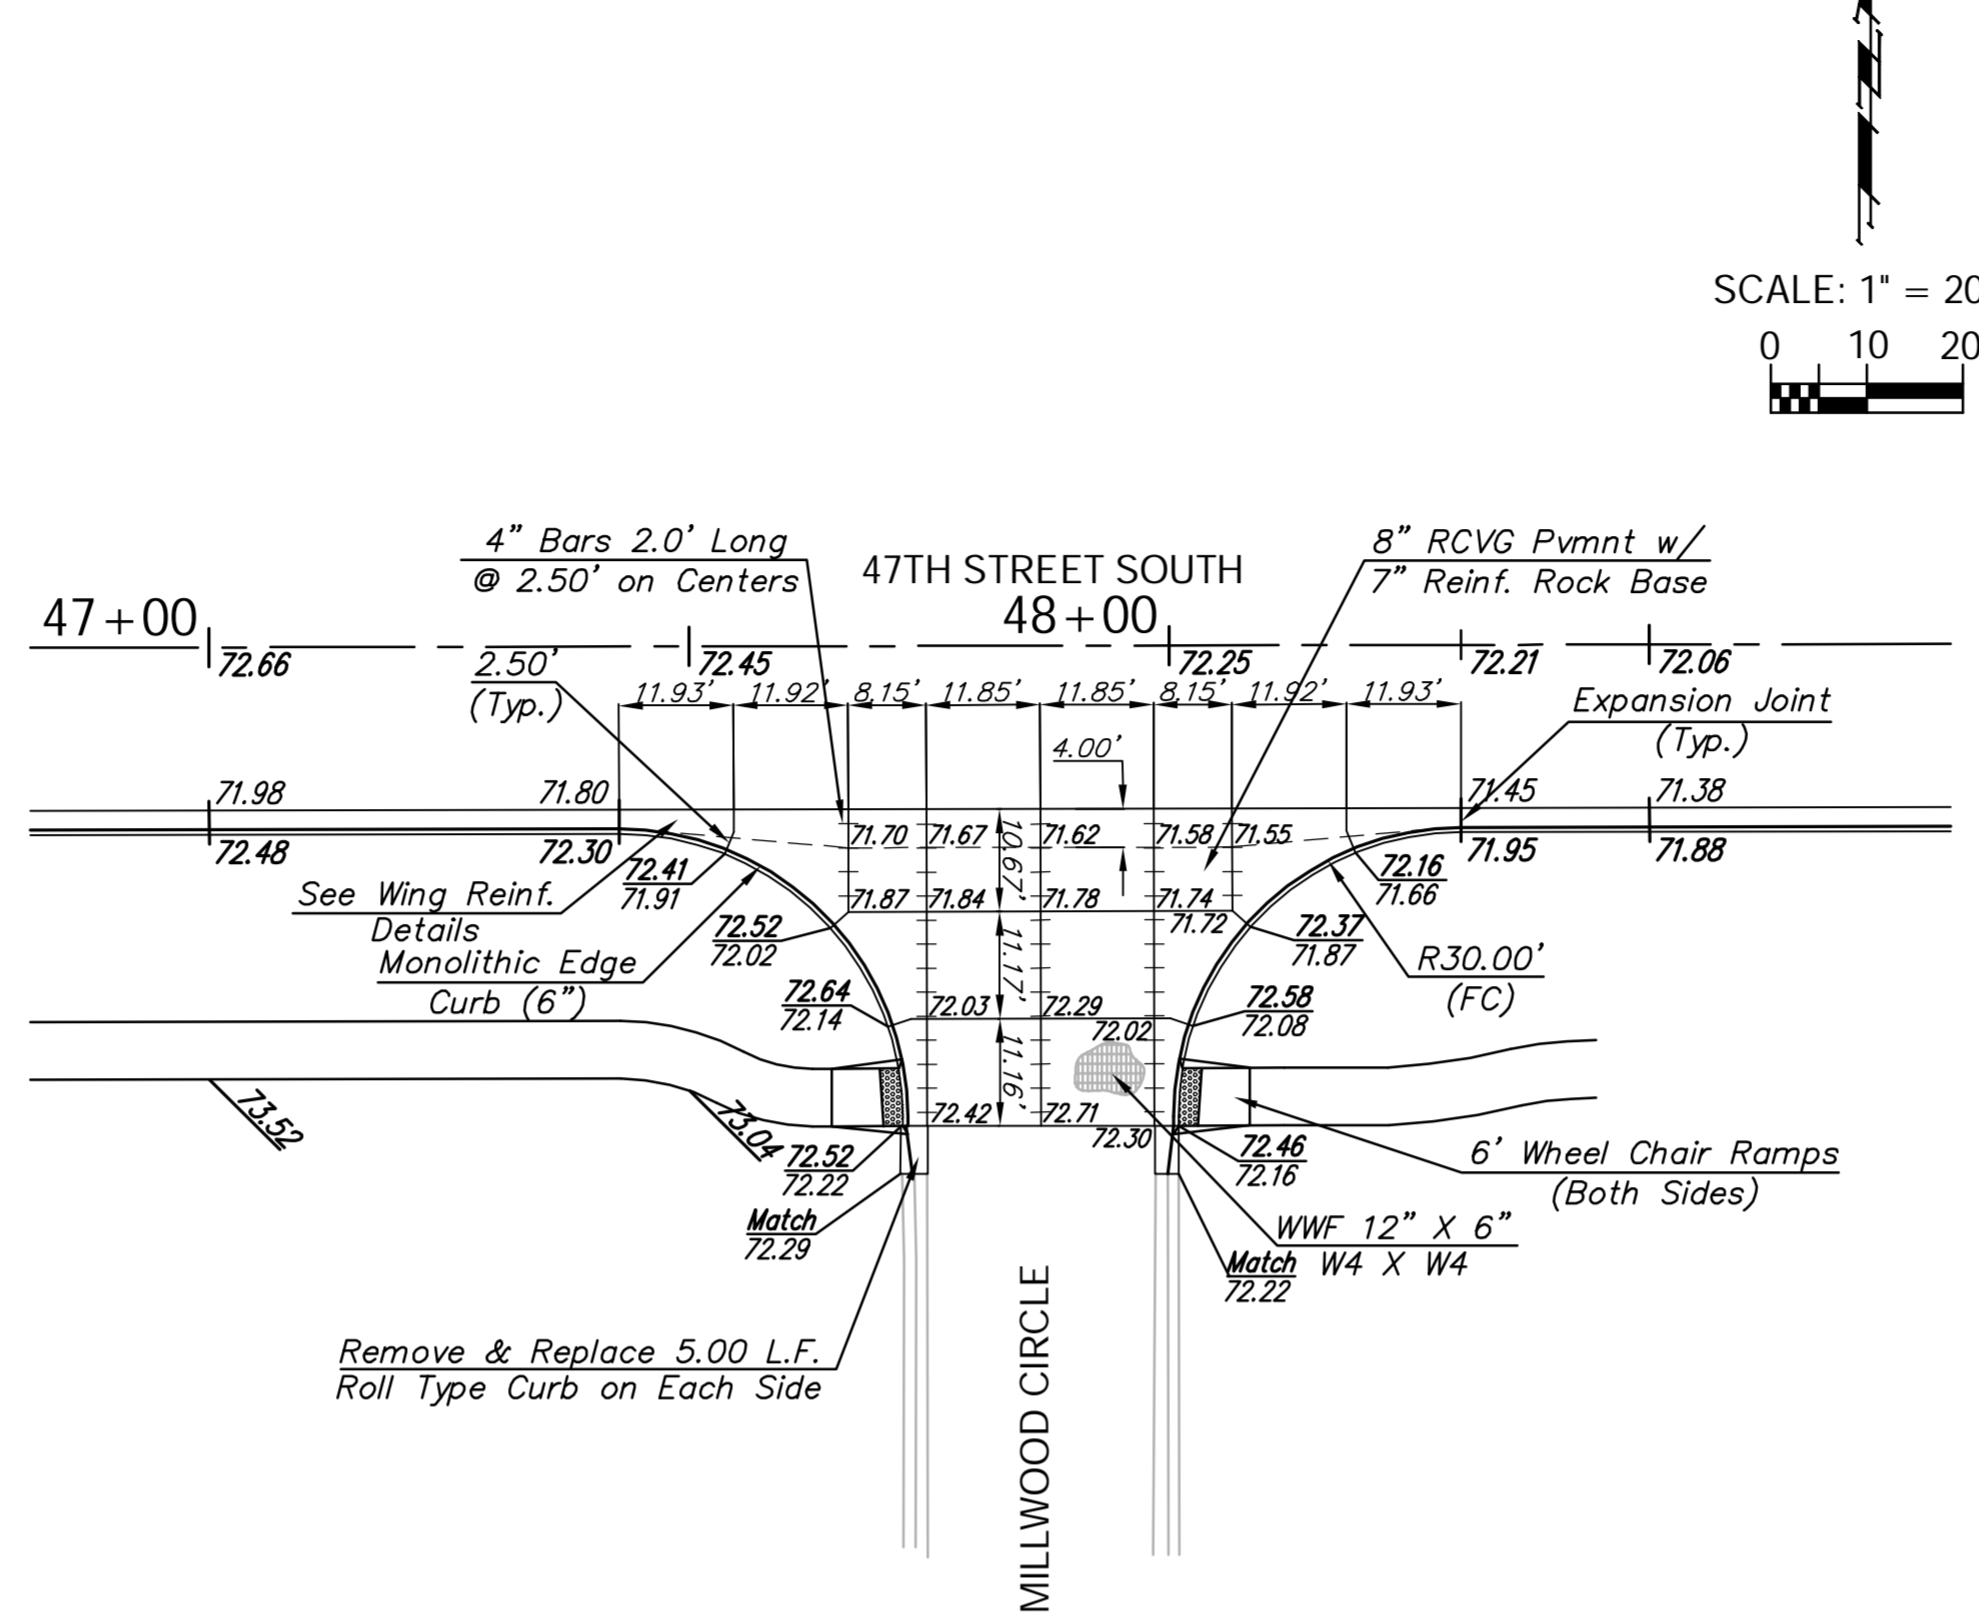


FHWA REGION NO.	STATE	PROJECT NO.	FISCAL YEAR	SHEET NO.	TOTAL SHEETS
7	KANSAS	87 N-0394-01	2006	27	129

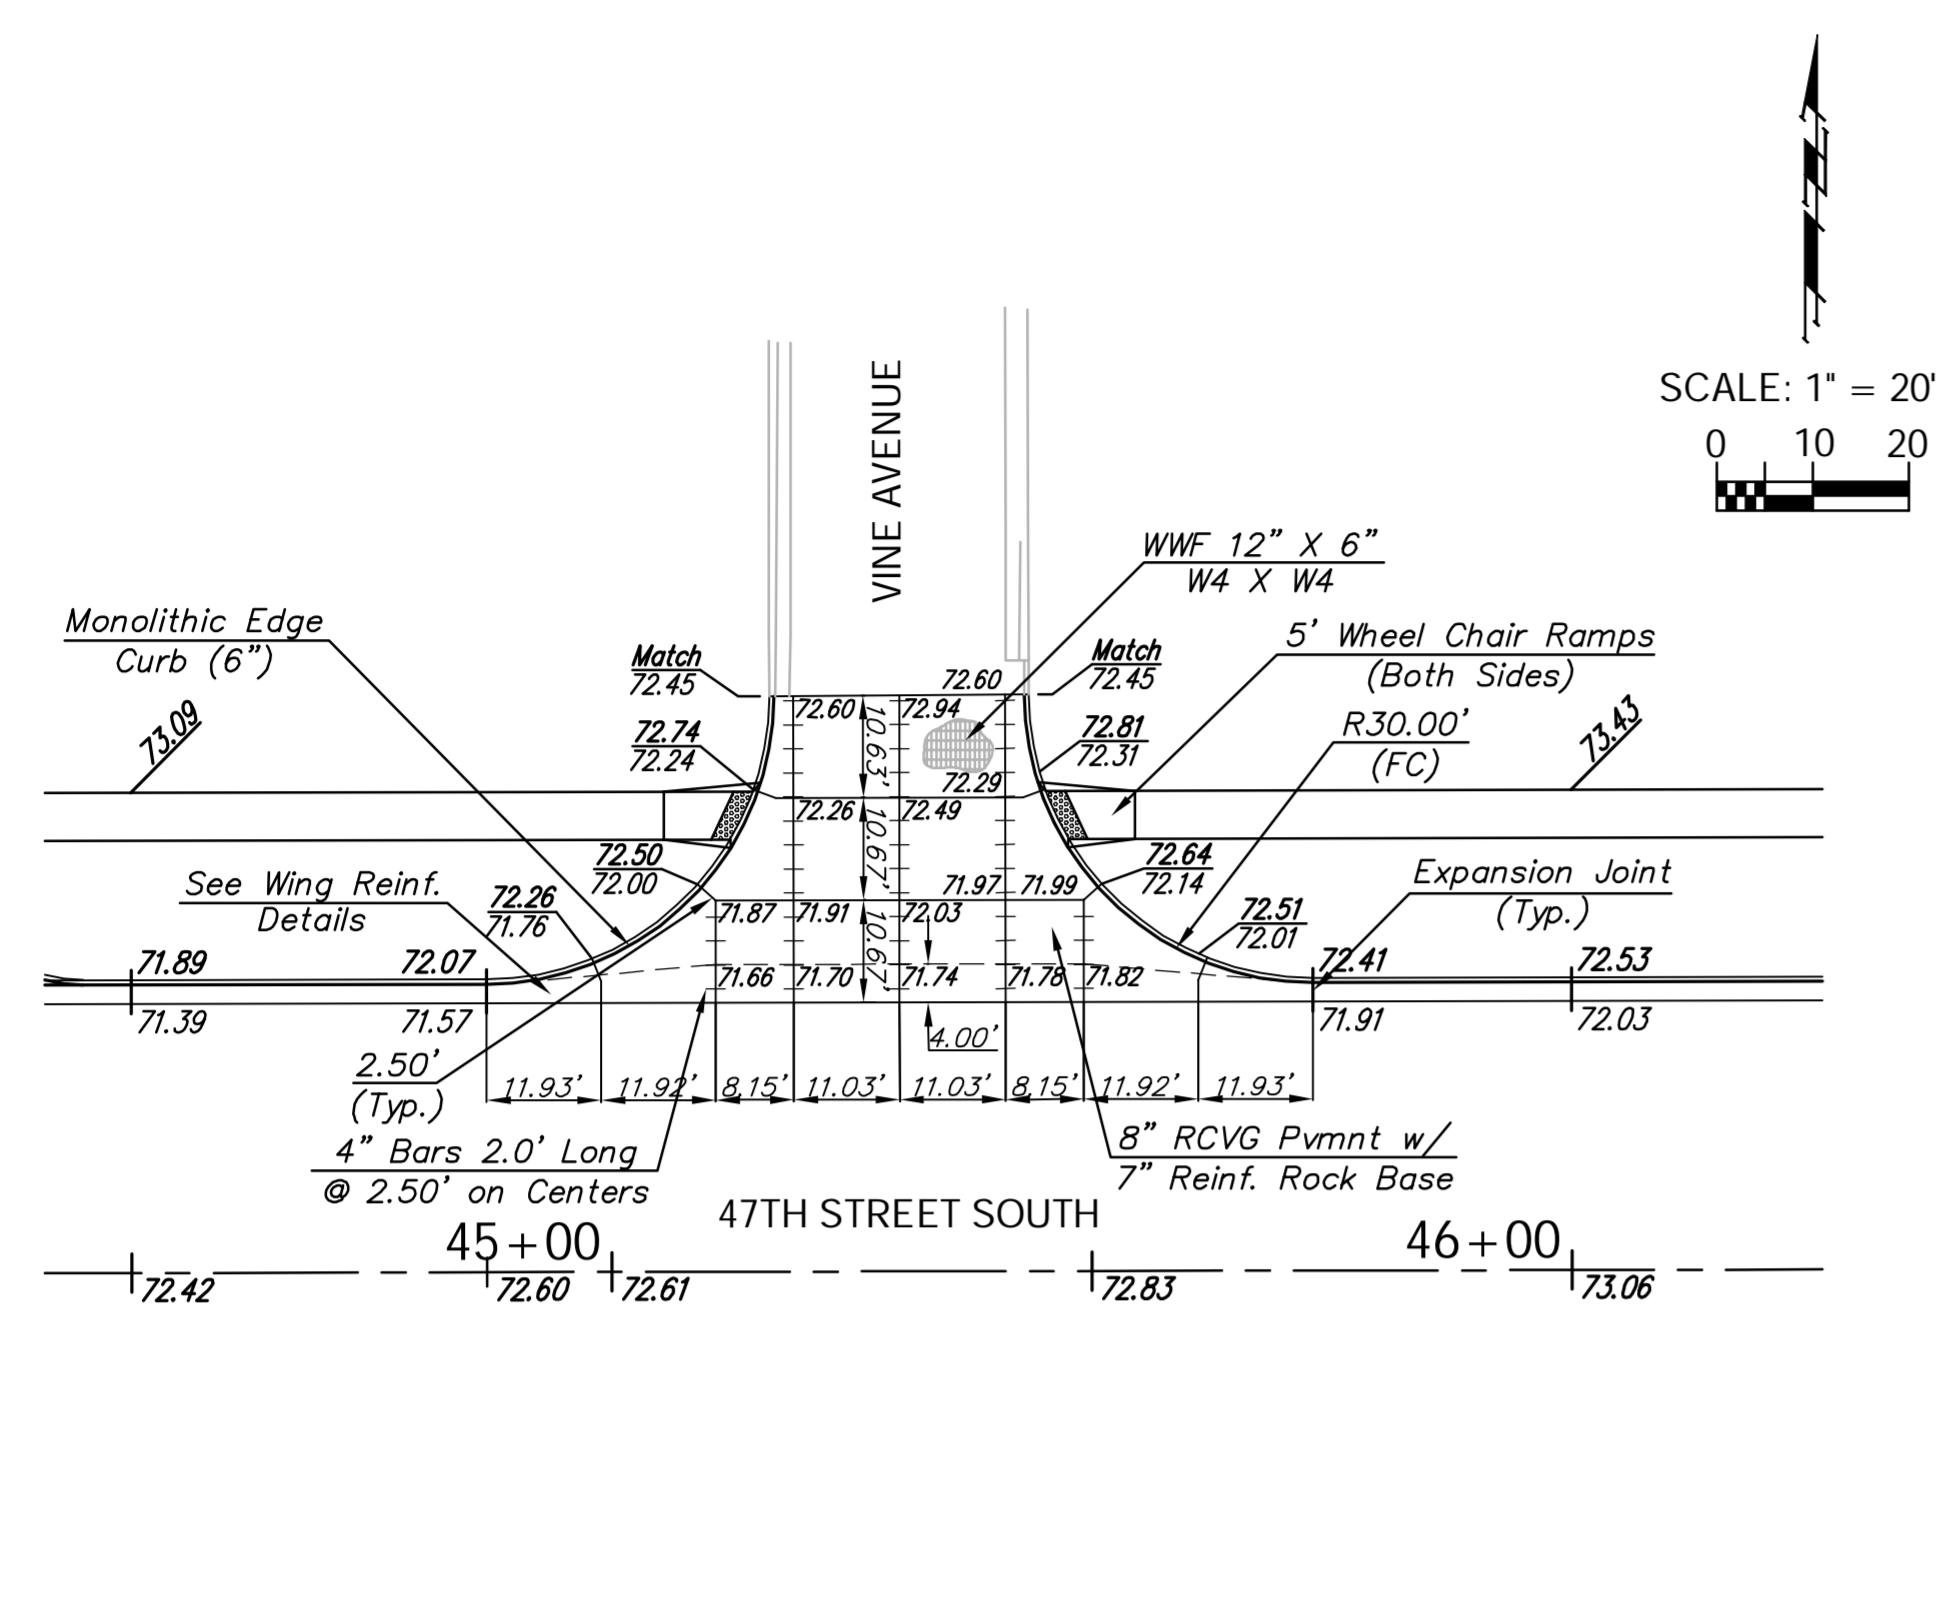

Drawing File: E:\eng\47th St South\Details\VG Detail.dwg (VG01)
 Project No. 05-10-E397 CAPITAL IMPROVEMENT PROJECT
VALLEY GUTTER DETAILS
 47TH STREET SOUTH - MERIDIAN AVENUE TO SENECA STREET
 Design: TPV
 Drawn: TPV
 Approved: TPV
 Scale: NOTED

August 2010
Baughman Company, P.A.
 315 Ellis St., Wichita, KS 67211 P 316.262.1271 F 316.262.0149
 ENGINEERING | SURVEYING | PLANNING | LANDSCAPE ARCHITECTURE
 SHEET 27 OF 129