

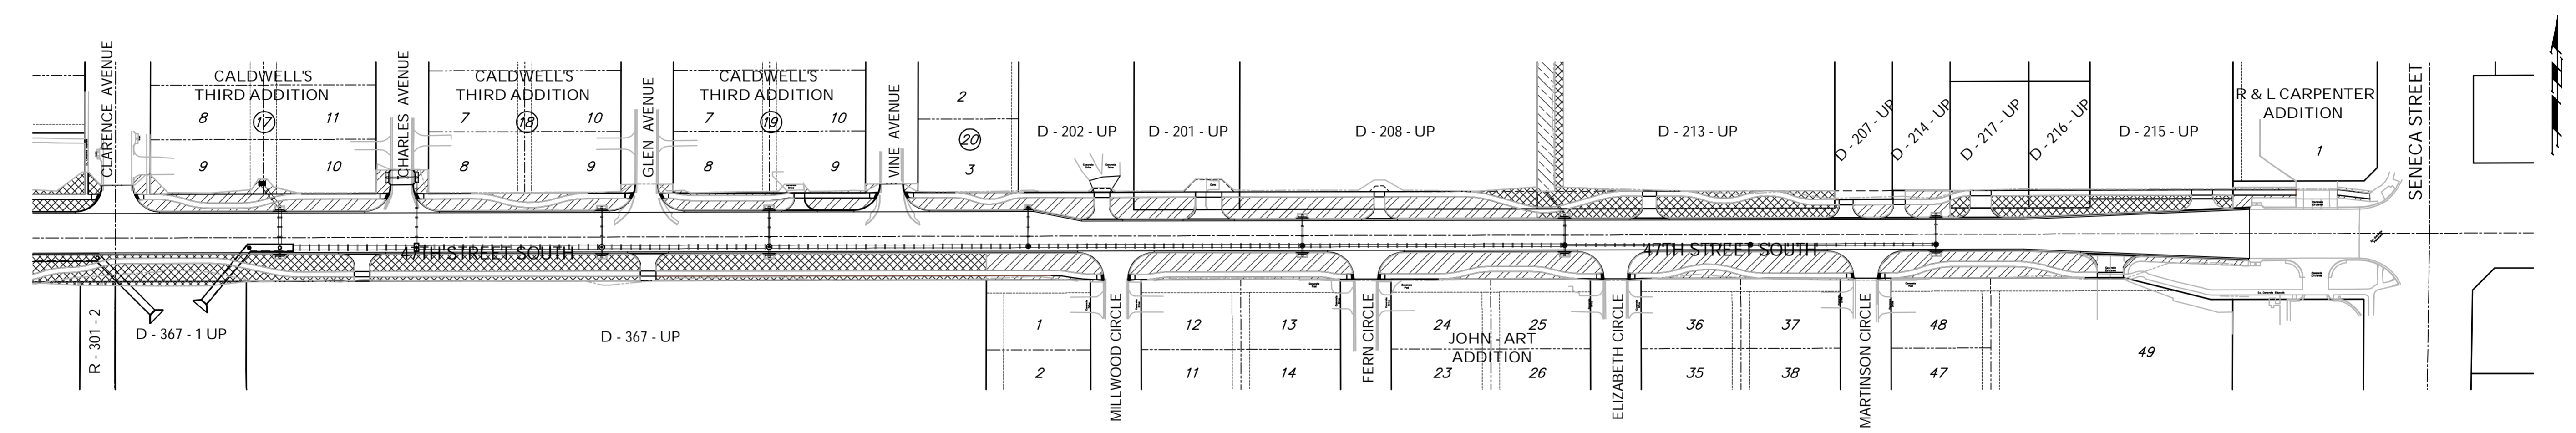


FHWA REGION NO.	STATE	PROJECT NO.	FISCAL YEAR	SHEET NO.	TOTAL SHEETS
7	KANSAS	87 N-0394-01	2010	95	129

# 47th STREET SOUTH

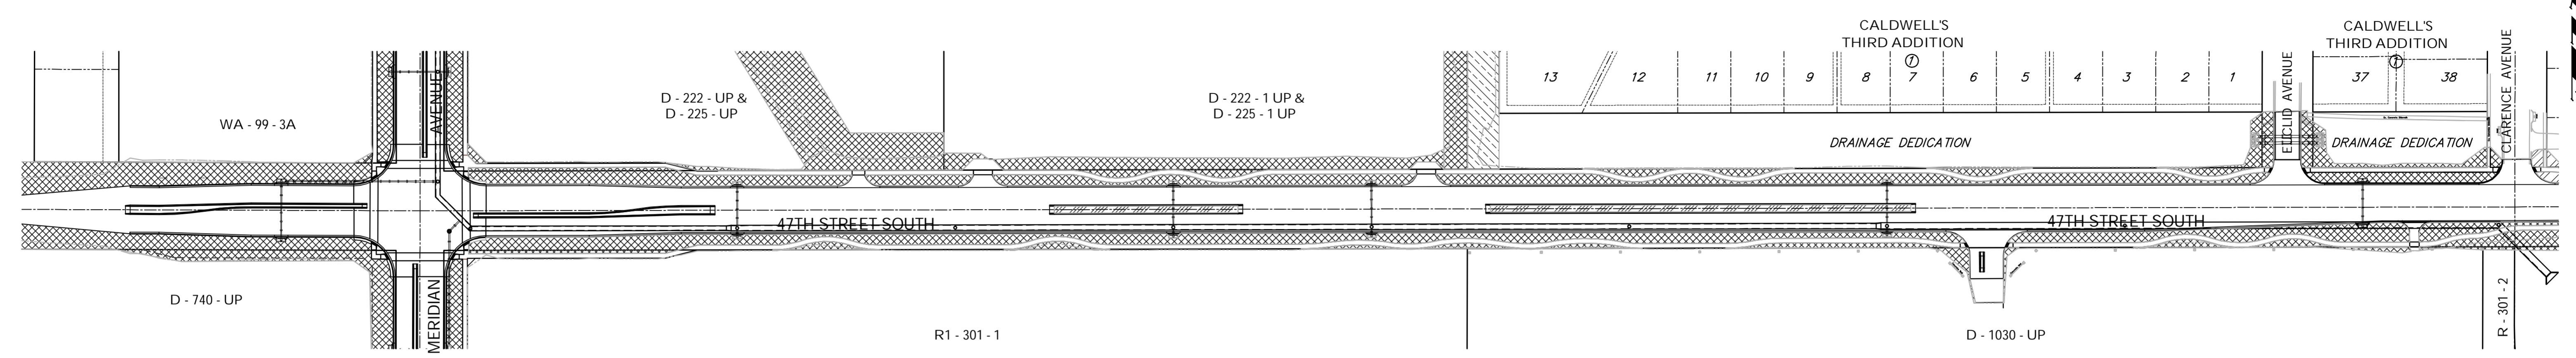

# MERIDIAN AVENUE

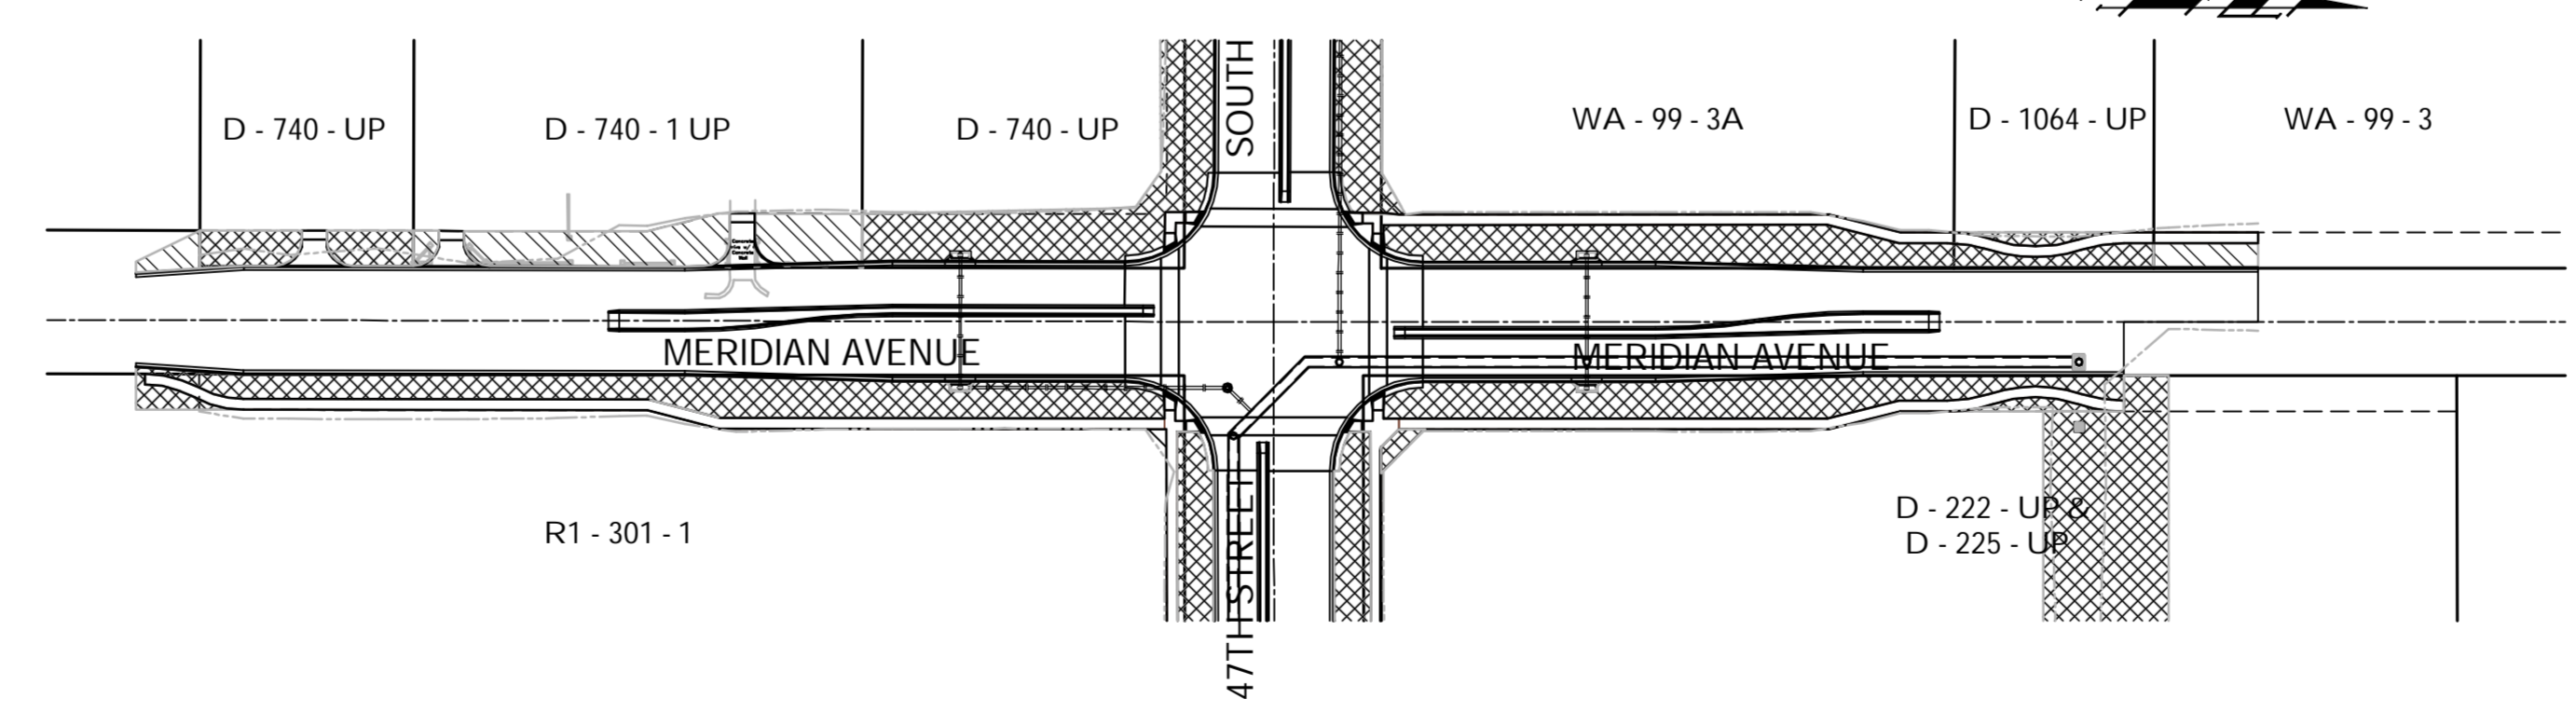

**LANDSCAPED MEDIANS TO BE SODDED (Buffalo Grass "Prestige")**  
Total Area = 720 S.Y.

**AREAS TO BE SODDED**  
Total Area = 6,880 S.Y.

**TOTAL AREA TO BE SODDED - 7,600 S.Y.**

**AREAS TO BE PERMANENTLY SEEDDED**  
Total Area = 30,015 S.Y.

**CHANNEL AREAS TO BE PERMANENTLY SEEDDED**  
Total Area = 4,240 S.Y.  
(See Drainage Channel General Notes)

*The Quantities on This Sheet are FOR INFORMATION ONLY. All cost associated with the Seeding and Sodding activities shall not be paid for directly, but shall be SUBSIDIARY to the Lump Sum Bid Item for each.*