
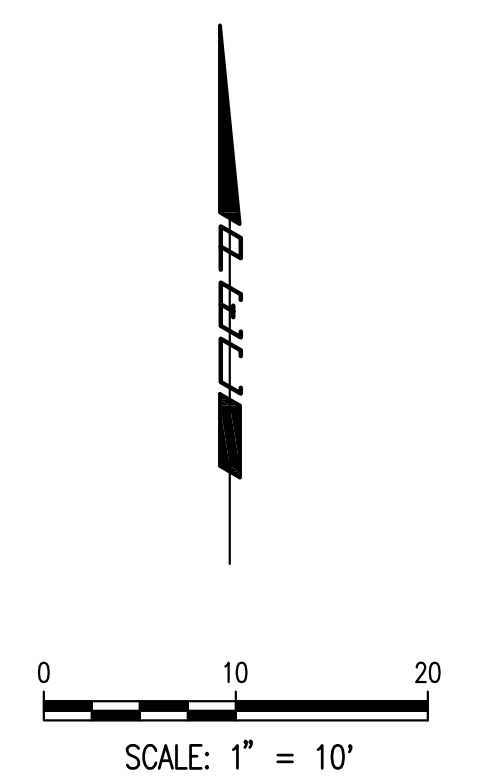
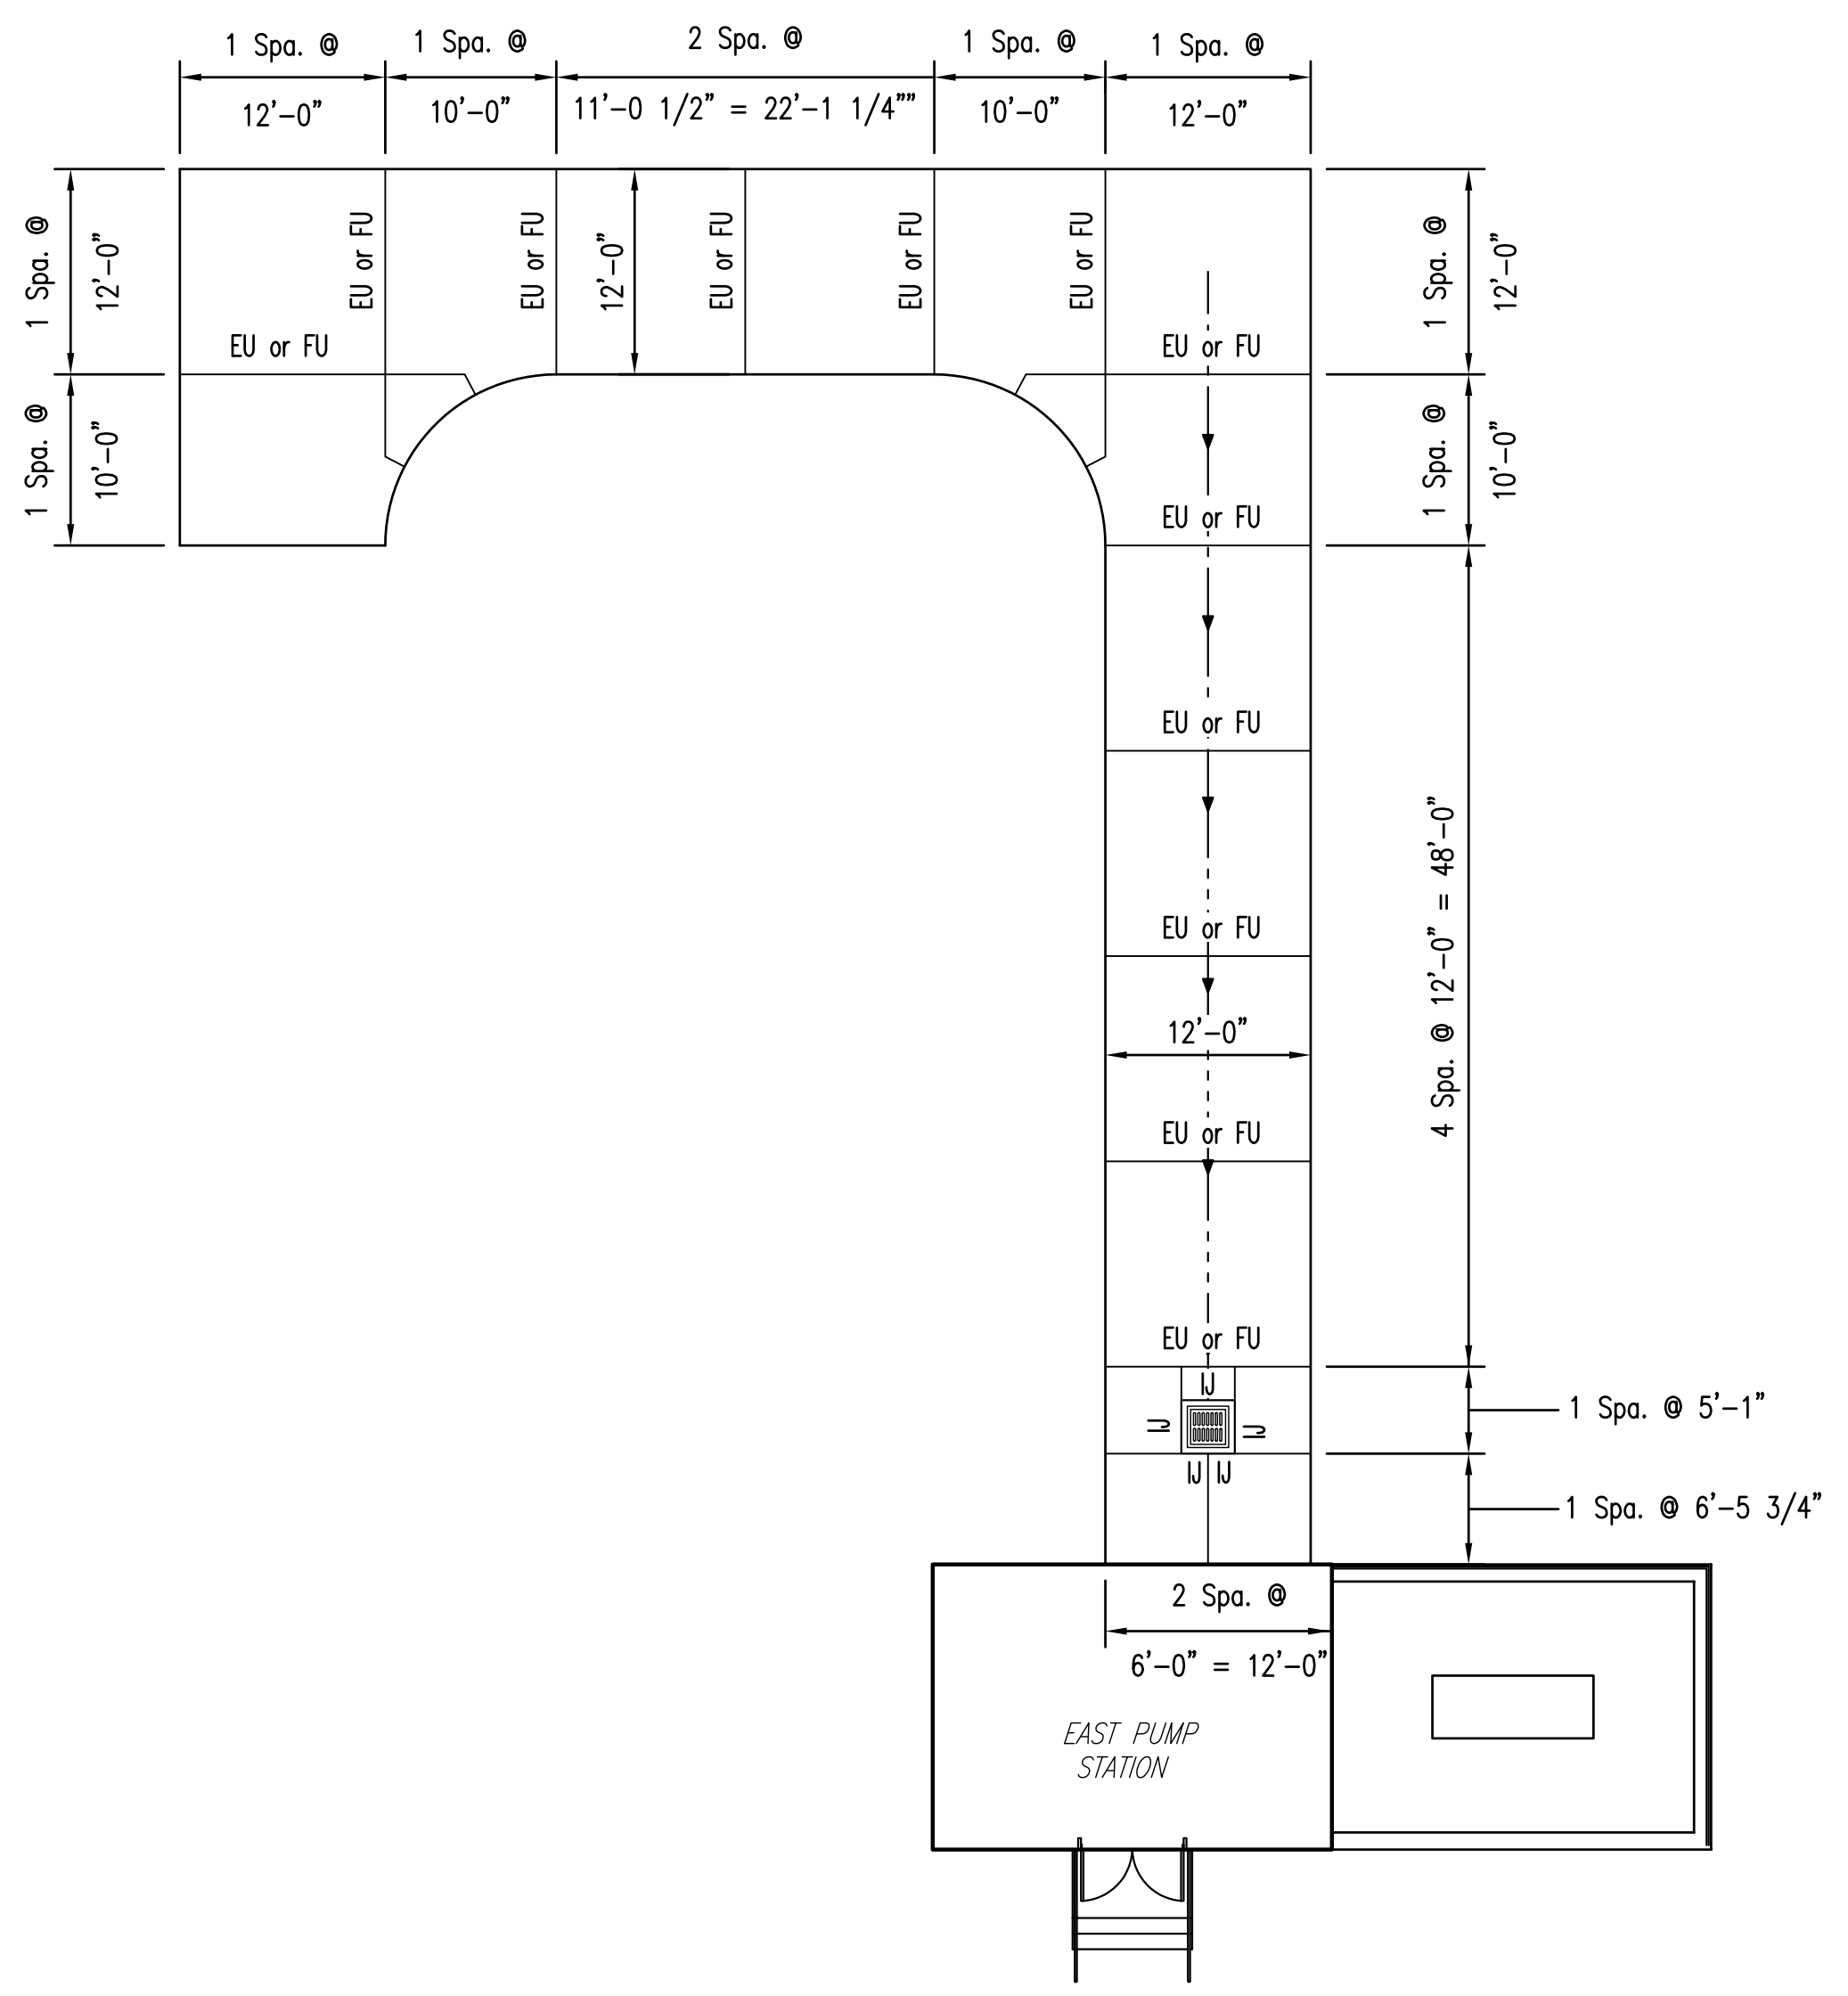


Saved: 09-29-2009 11:26:12 AM by: CAE
 Plot Scale: 1:10 09-29-2009 1:45:20 PM
 C:\V2004\04274\004\WEST\RE-BID\04274-004-C-30-EGS-SitePavingJointPlan

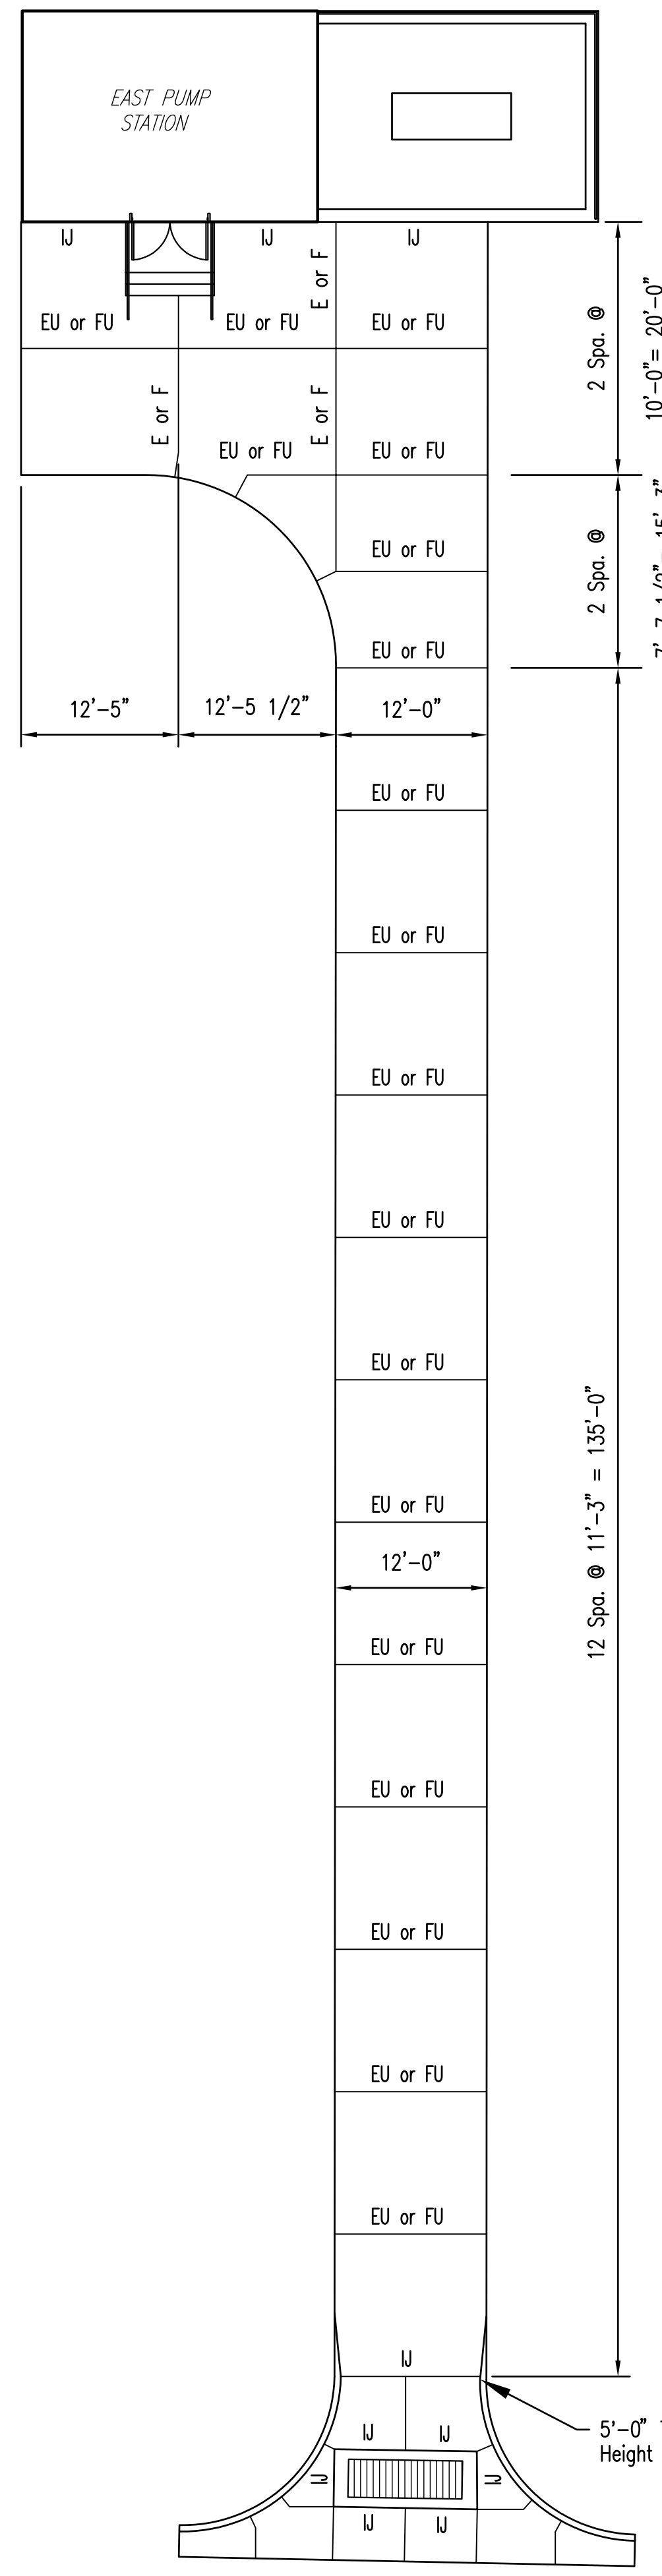

- NOTES:
1. All Concrete Pavement shall be reinforced with welded wire fabric as per the details on Sht. 38
 2. Concrete Pavement Joints shall be constructed per the details on Sht. 38

No.	Revision	By	Date
PHASE II - STORM WATER DRAIN #332 SITE PAVING JOINT PLAN FOR EAST PUMP STATION JAMES L. ARMOUR, P.E. - CITY ENGINEER CITY OF WICHITA PROJECT NO. 468-84396 Professional Engineering Consultants, P.A. 303 S. TOPEKA • WICHITA, KANSAS 67202 316-262-2691 • FAX 316-262-3003			
Designed by	EJJ, SCU	Job No.	35-04274-042
Drawn by	CAE	Date	SEPTEMBER 2009
			Sht. 30 of 63