

# WATER DISTRIBUTION SYSTEM IMPROVEMENTS

## EMPORIA WATER LINE REPLACEMENT

FROM WILLIAM TO DOUGLAS


IN

## THE CITY OF WICHITA, KANSAS

CITY OF WICHITA PROJECT NO. 448-90504

OCA NO. 636241

JAMES L. ARMOUR, P.E. - CITY ENGINEER

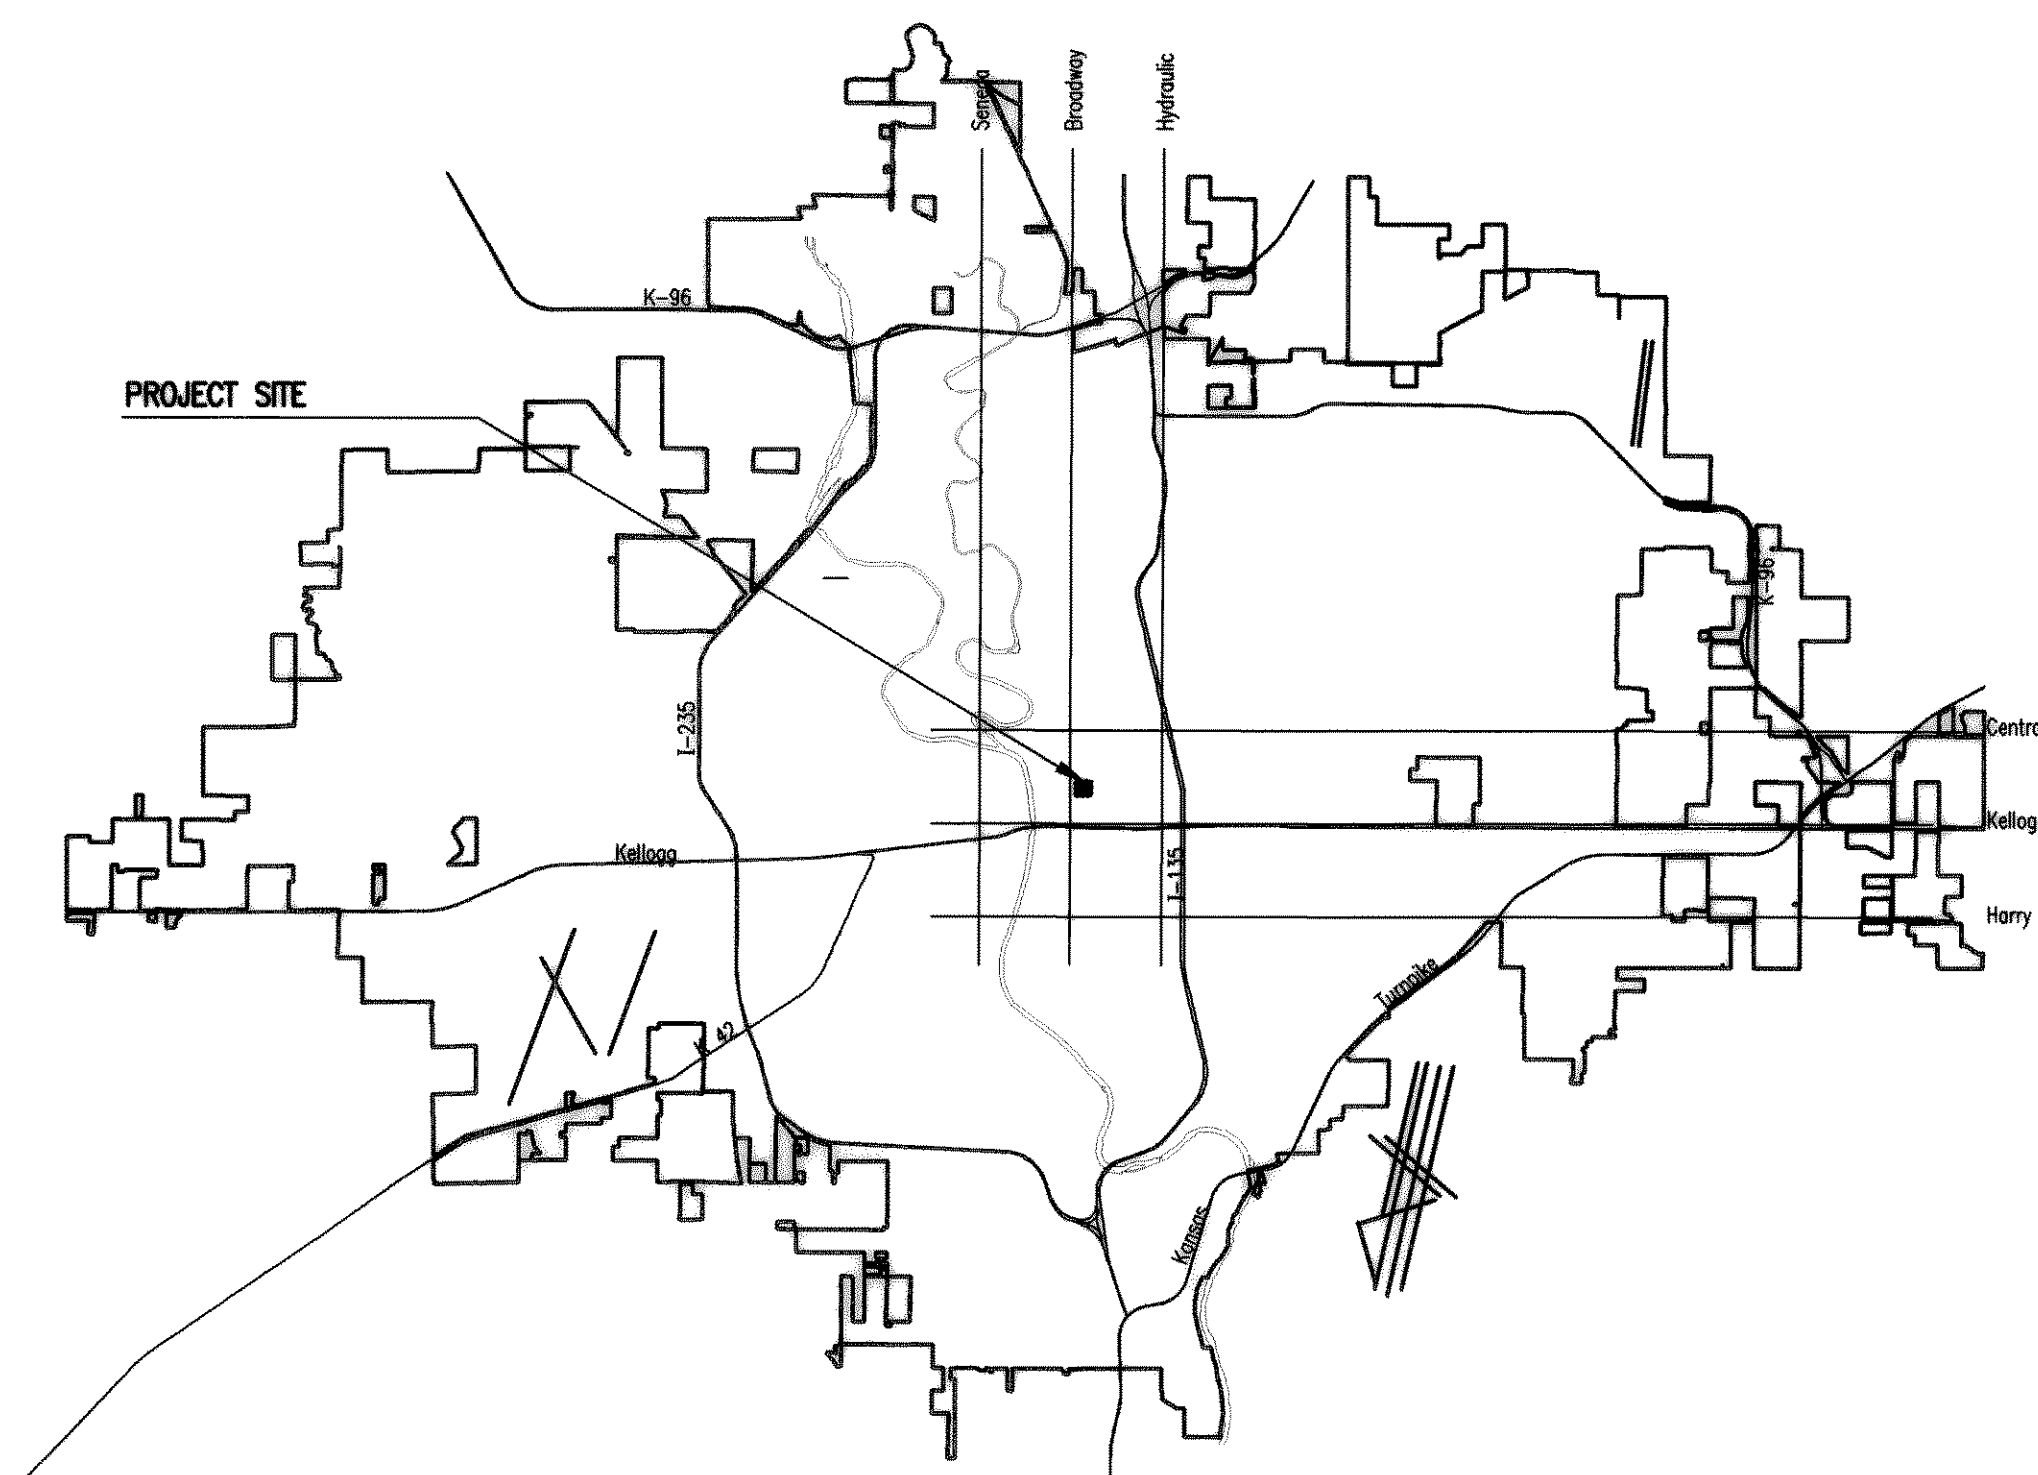

LOCATION MAP

### INDEX OF SHEETS

SHEET NO. 1	TITLE SHEET
SHEET NO. 2	KEY MAP AND GENERAL NOTES
SHEET NO. 3	STANDARD DETAILS
SHEET NO. 4-5	PLAN/PROFILE
SHEET NO. 6	MISCELLANEOUS DETAILS
SHEET NO. 7-9	SOIL EROSION BMP DETAILS

# JANUARY 2011

PLANS PREPARED BY

PROFESSIONAL ENGINEERING CONSULTANTS, P.A.

ENGINEERS

WICHITA, KANSAS

