
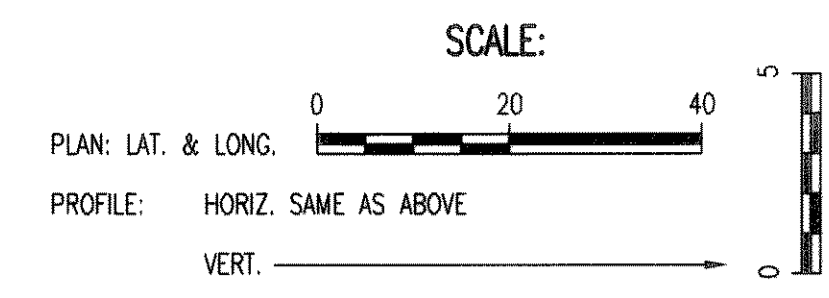
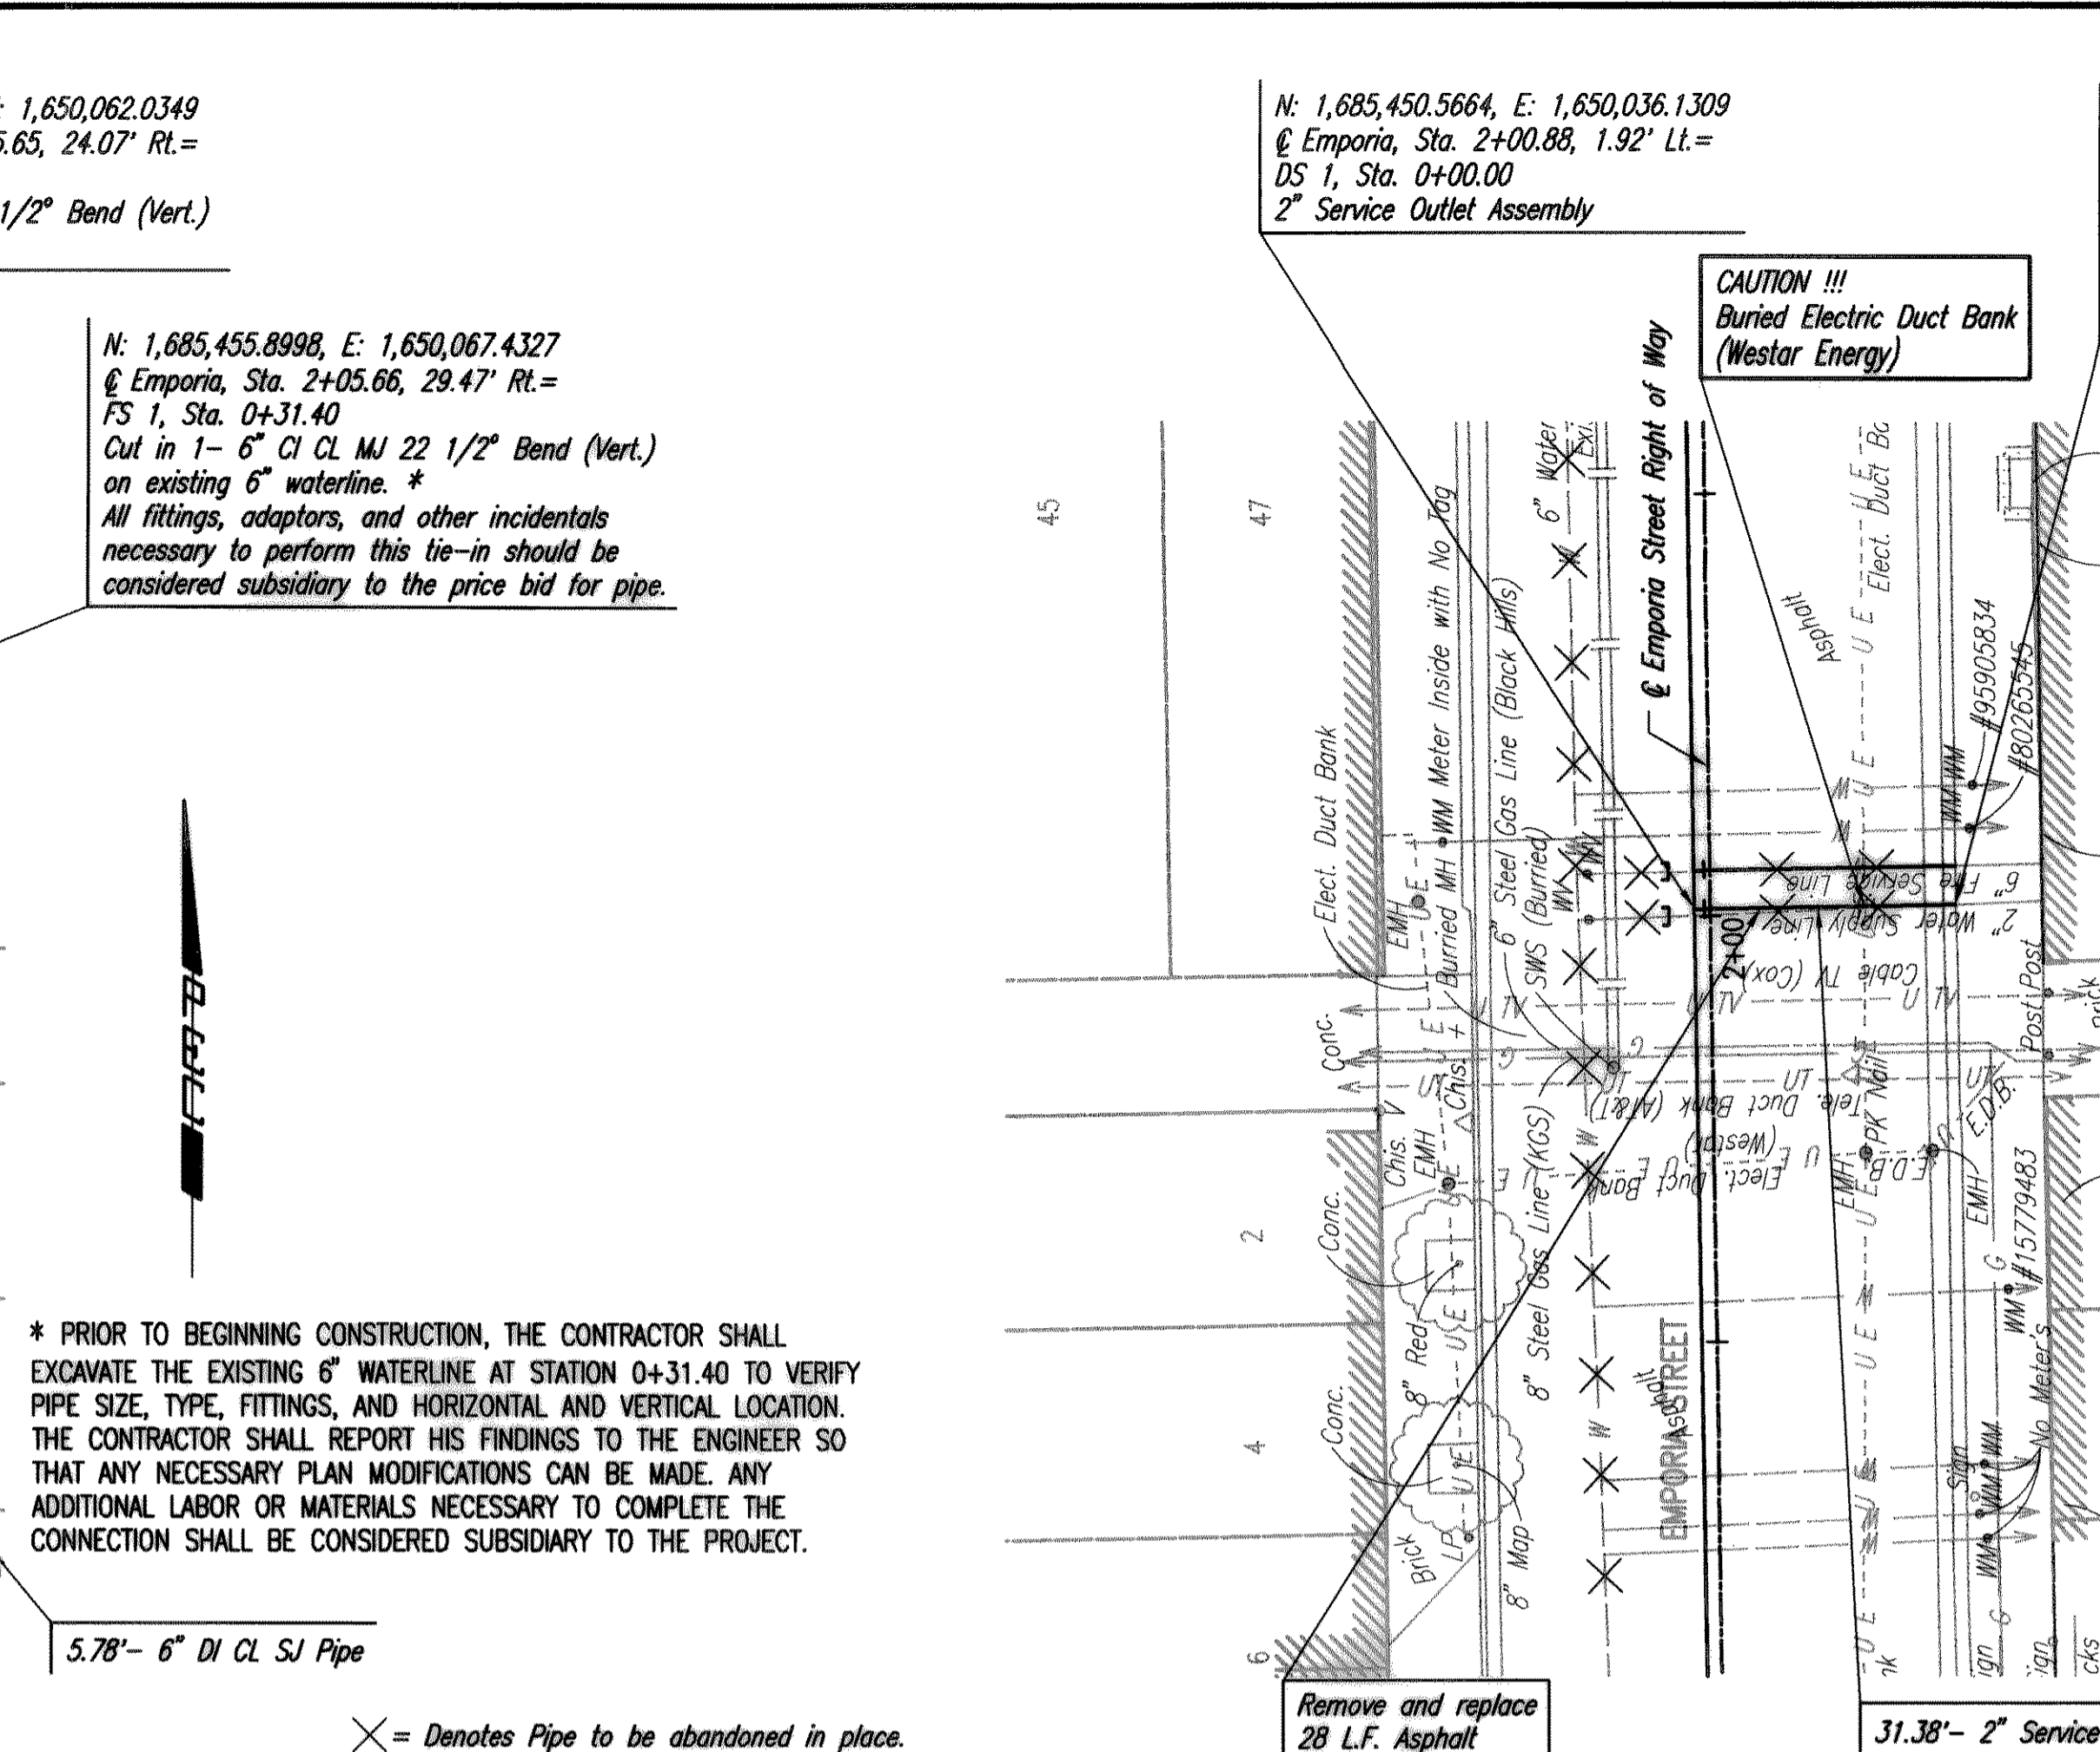


PLAN	CHECKED	CHECKED
BY		DATE

PROFILE	CHECKED	CHECKED
BY		DATE



Saved: 01-19-2011 11:24:48 AM by RFT  
 Plot Scale 1:20 01-21-2011 3:32:42 PM by RFT  
 G:\2010\1047A\1047A-C-WP02

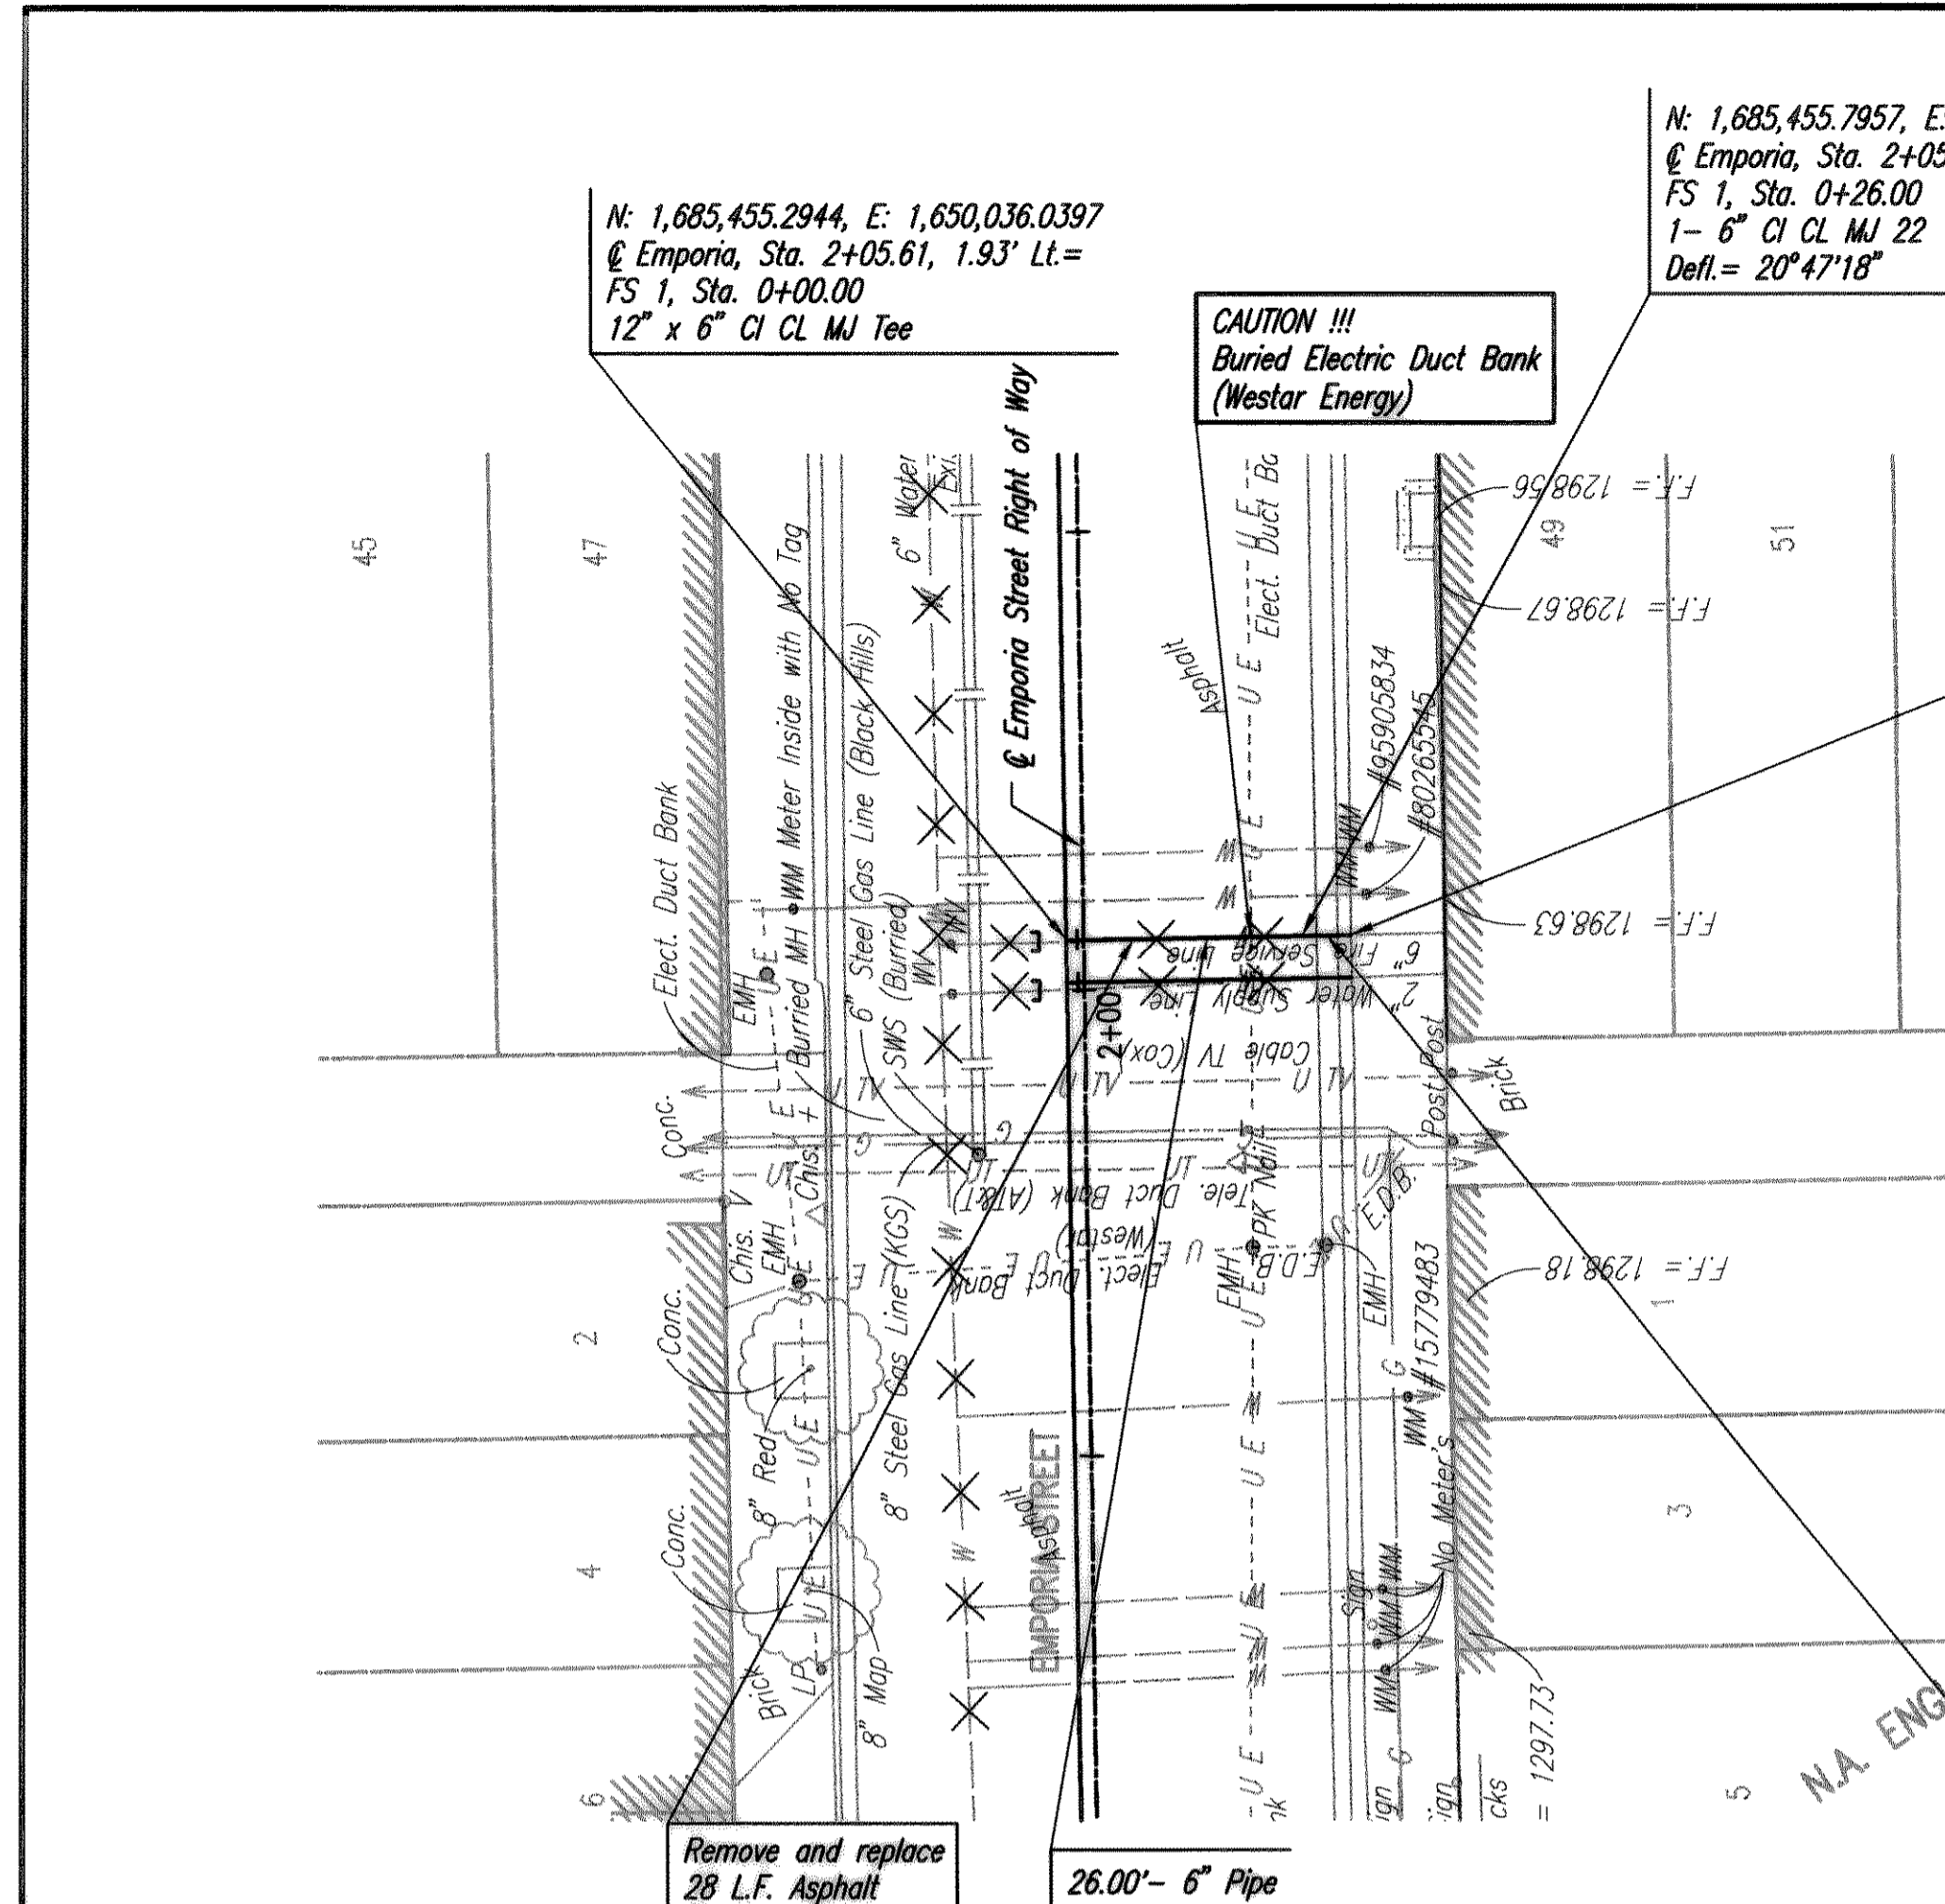

NOTE:  
CONTRACTOR SHALL NOTIFY THE FOLLOWING 72 HOURS PRIOR  
TO INTERUPTIONS OF THE 2" DOMESTIC SERVICE LINE AND THE  
6" FIRE SERVICE LINE.

DRAKE MACY  
(316) 390-7247  
MAINTENANCE SUPERINTENDENT  
EATON PLACE APARTMENTS

RICHARD SUNTA  
(316) 737-3693  
CITY OF WICHITA

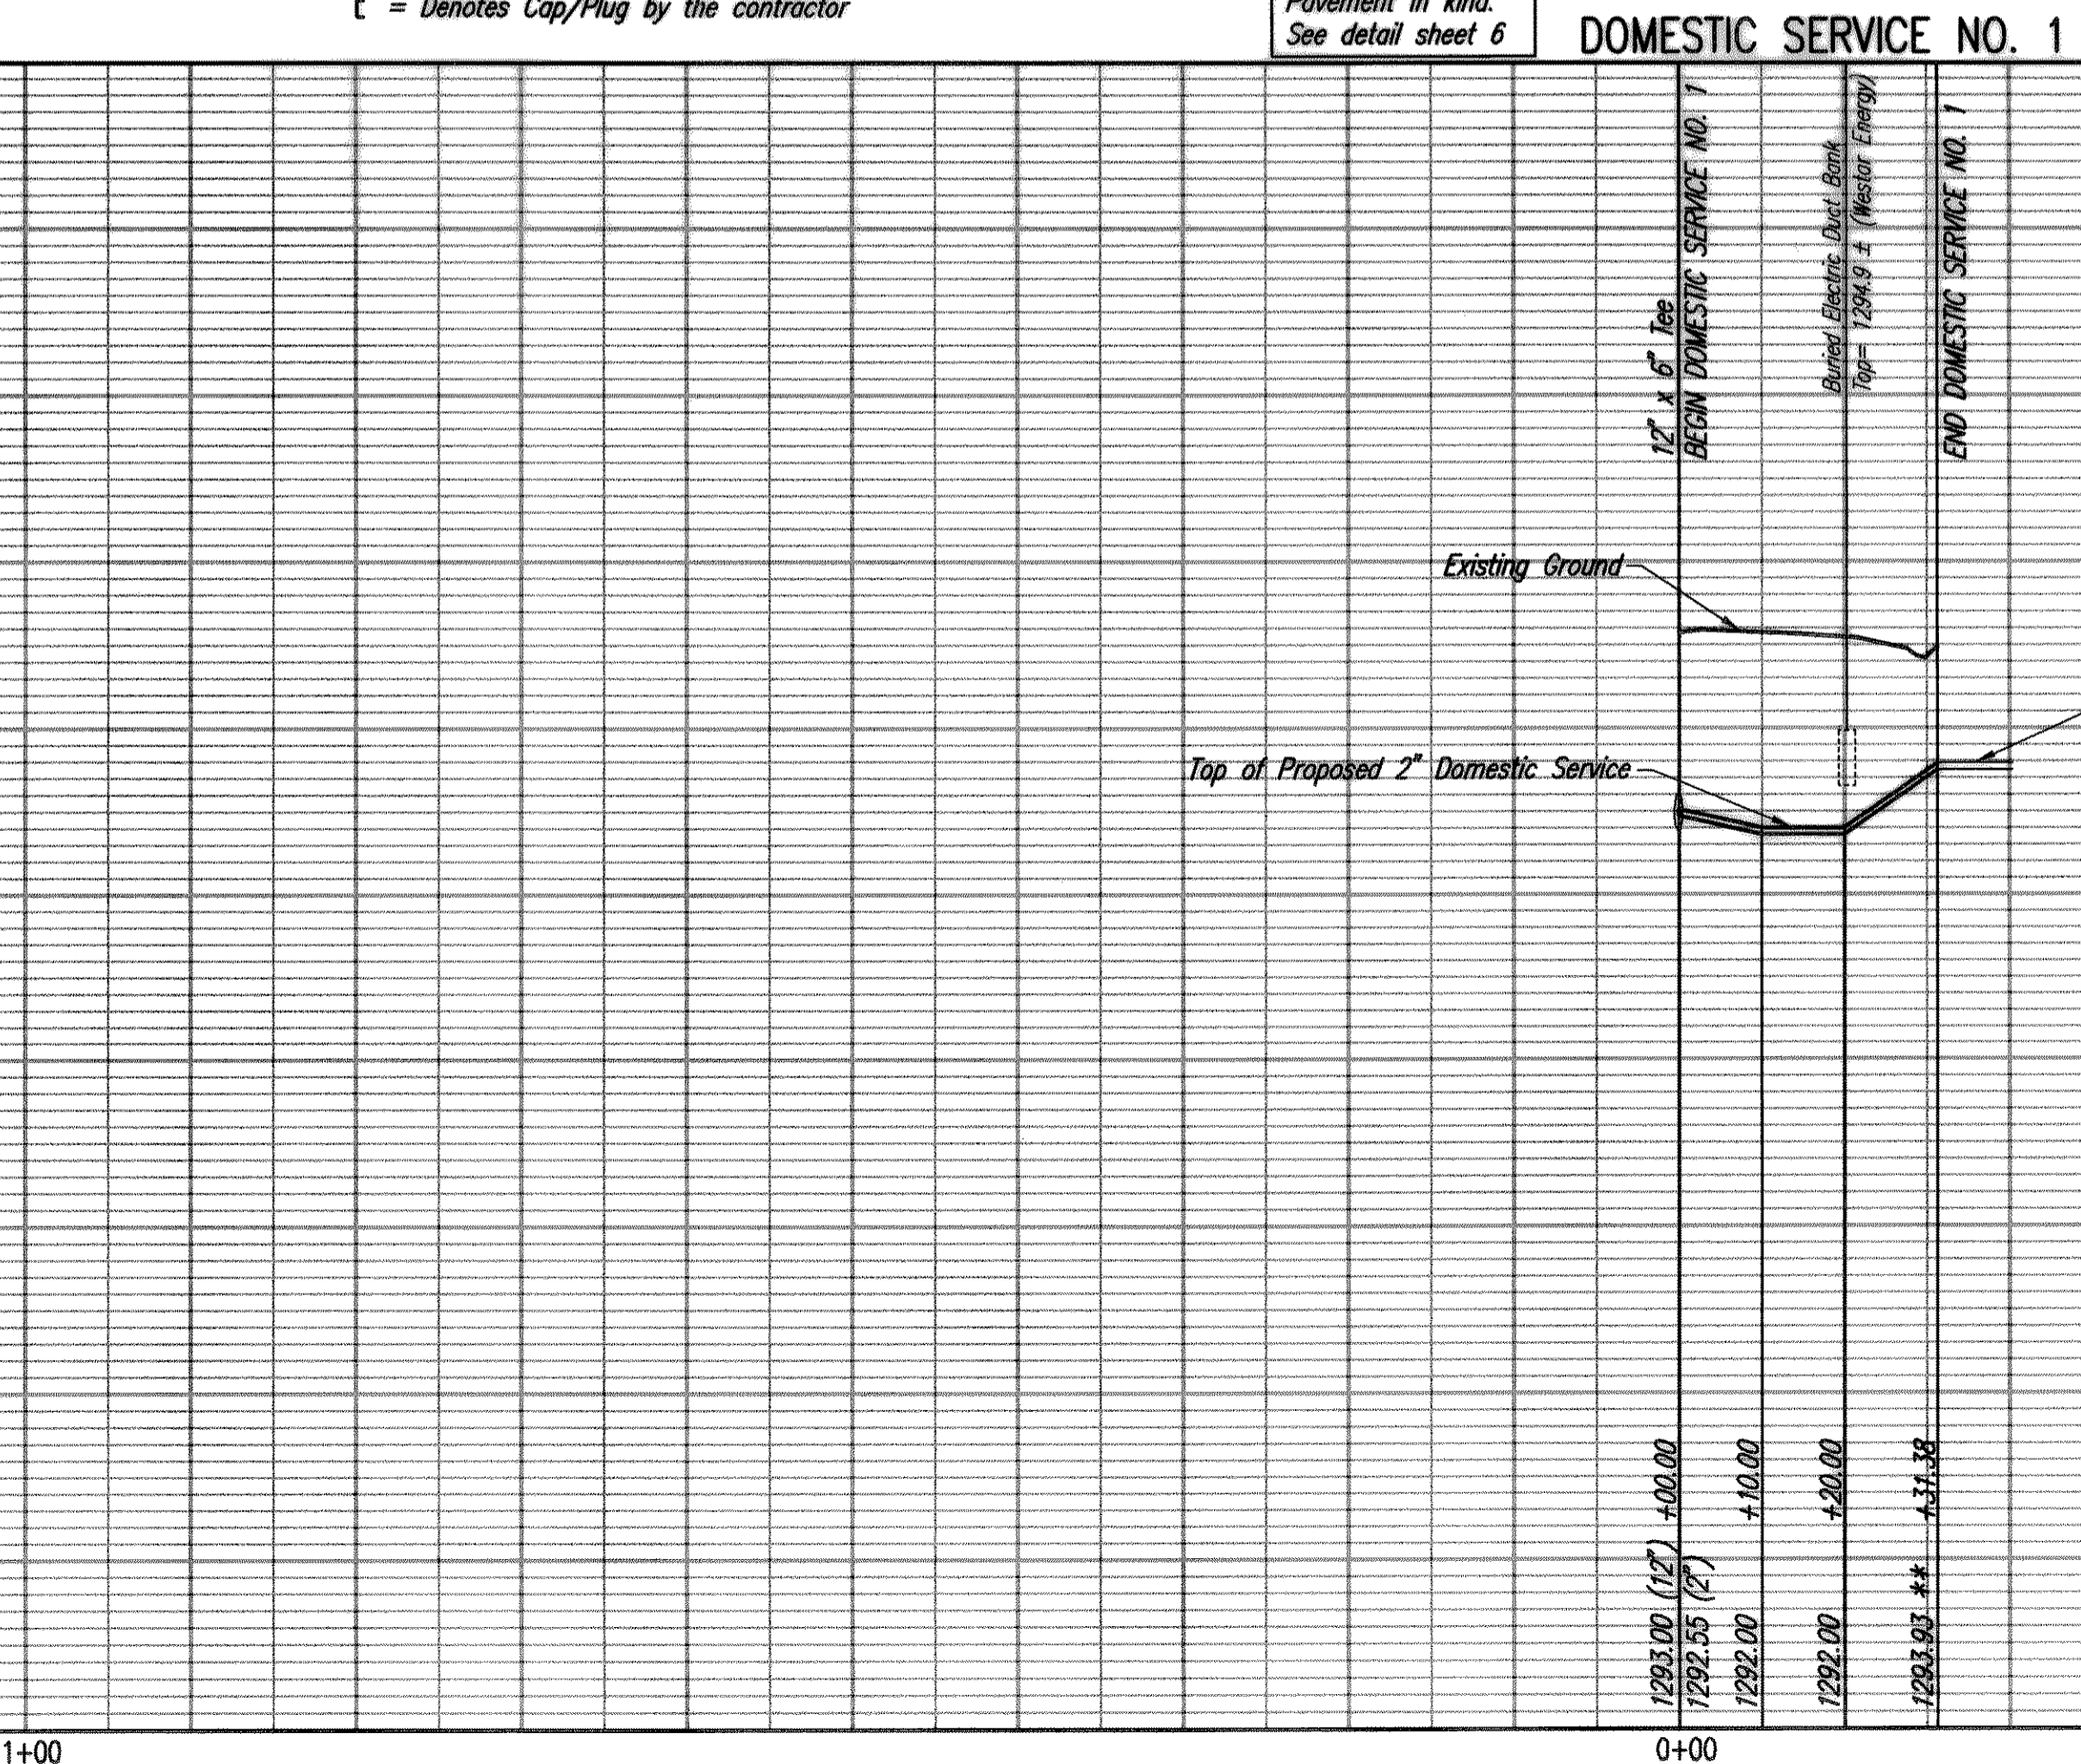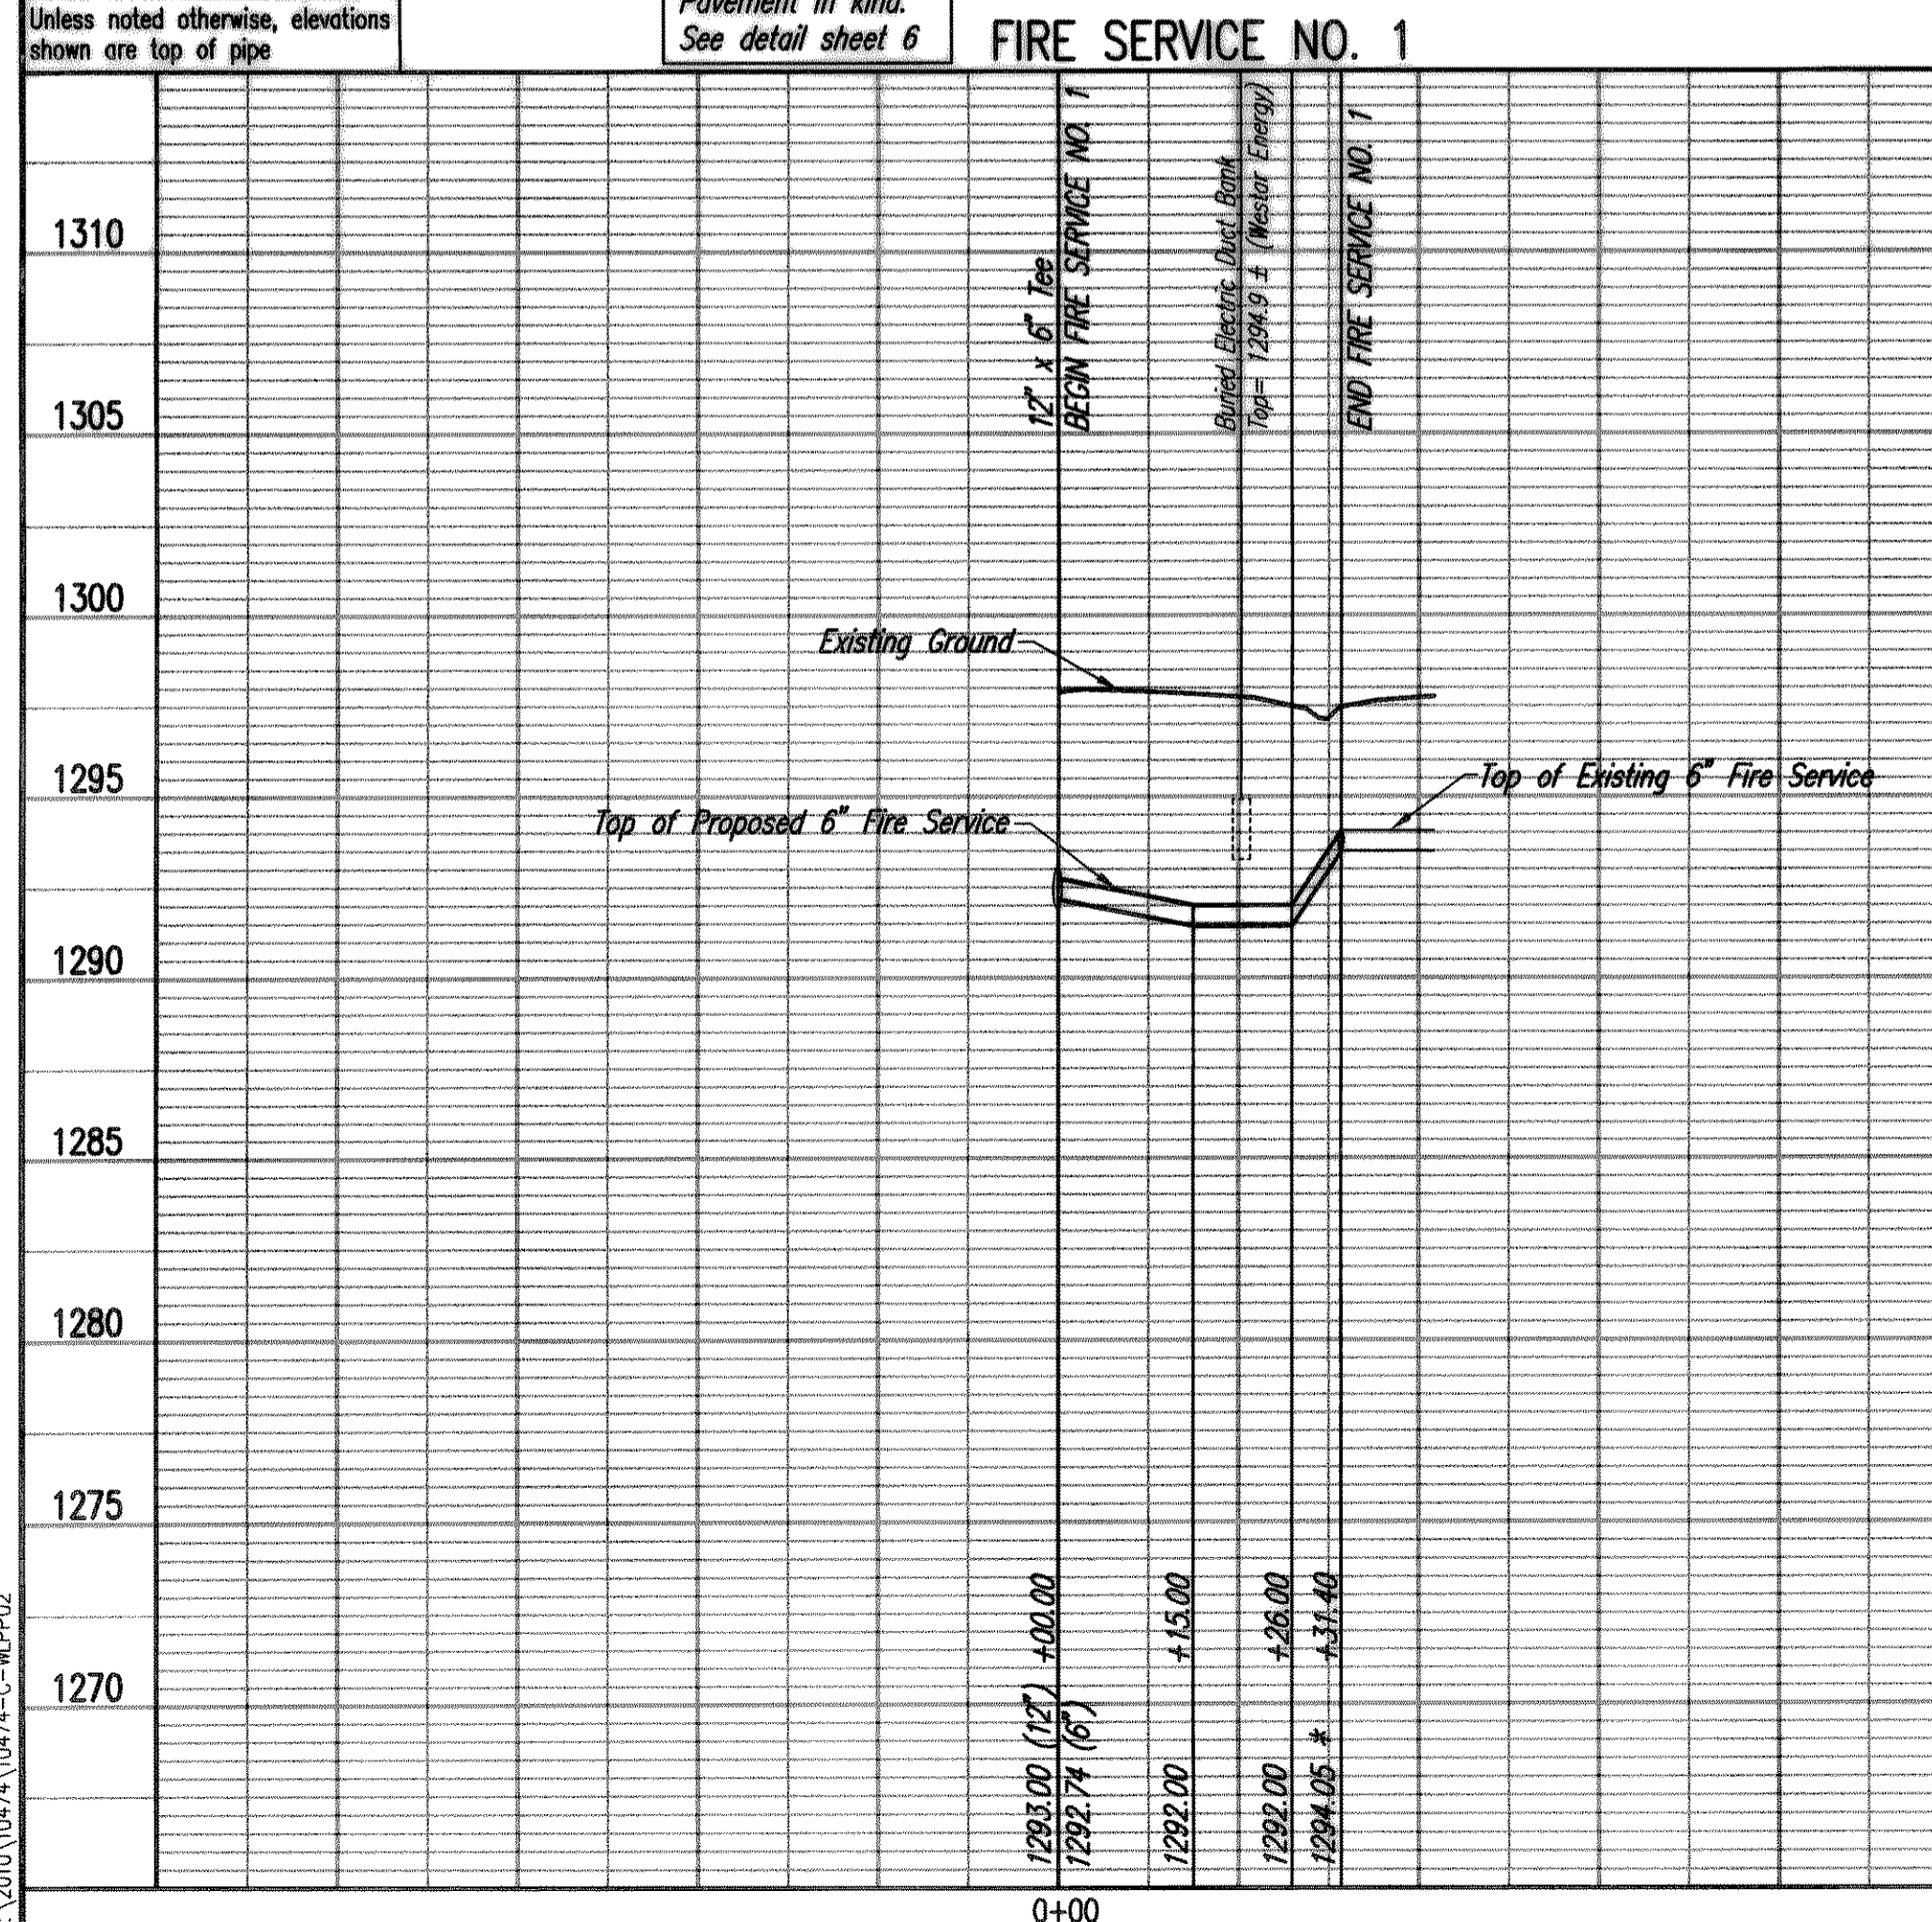

1310	1310
1305	1305
1300	1300
1295	1295
1290	1290
1285	1285
1280	1280
1275	1275
1270	1270

0+00 1+00 0+00 1+00

WATER DISTRIBUTION SYSTEM IMPROVEMENTS  
 EMPORIA WATER LINE REPLACEMENT FROM WILLIAM TO DOUGLAS  
 FIRE SERVICE NO. 1 &  
 DOMESTIC SERVICE NO. 1  
 JAMES L. ARMOUR, P.E. - CITY ENGINEER  
 CITY OF WICHITA, PROJECT NO. 448-90504

Professional Engineering Consultants, P.A.  
 303 S. TOBECA - WICHITA, KANSAS 67202  
 316-262-2691 • FAX 316-262-3003

Designed By: MDK RFT  
 Drawn By: RFT  
 Job No.: 35-10474-0042  
 Date: NOVEMBER 2010