



EXC = 119.0  
LF = 0.0  
CF = 0.0

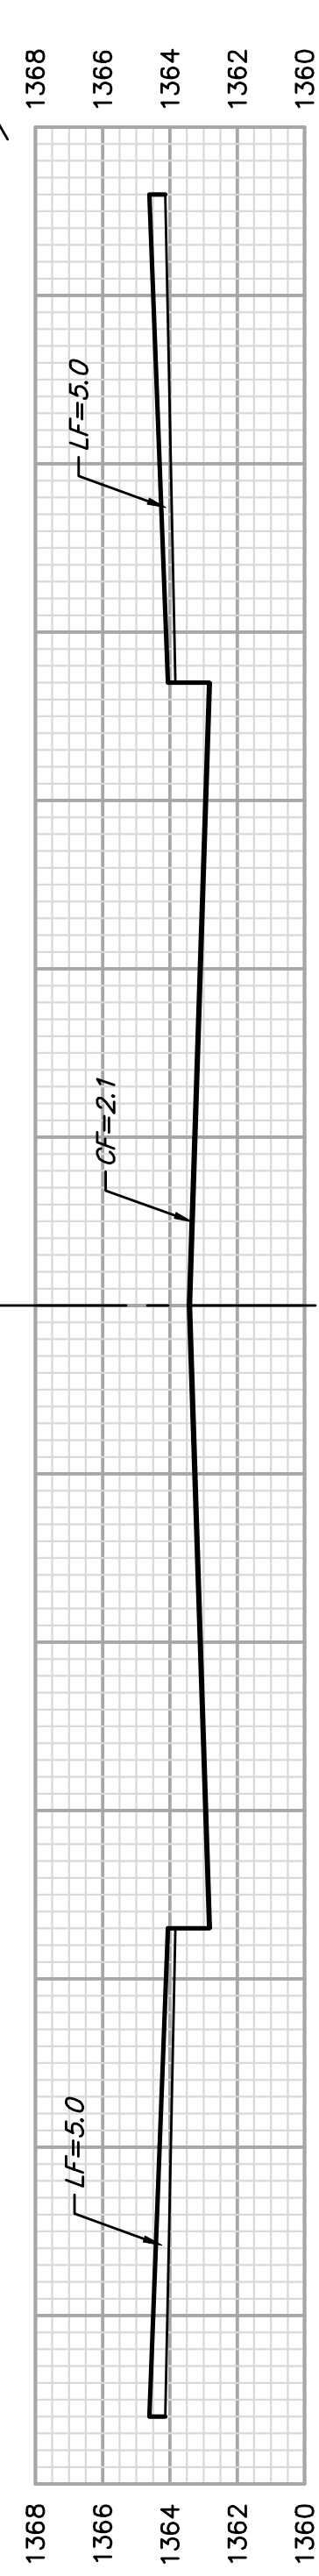


9+75

EXC = 17.6  
LF = 0.0  
CF = 0.0

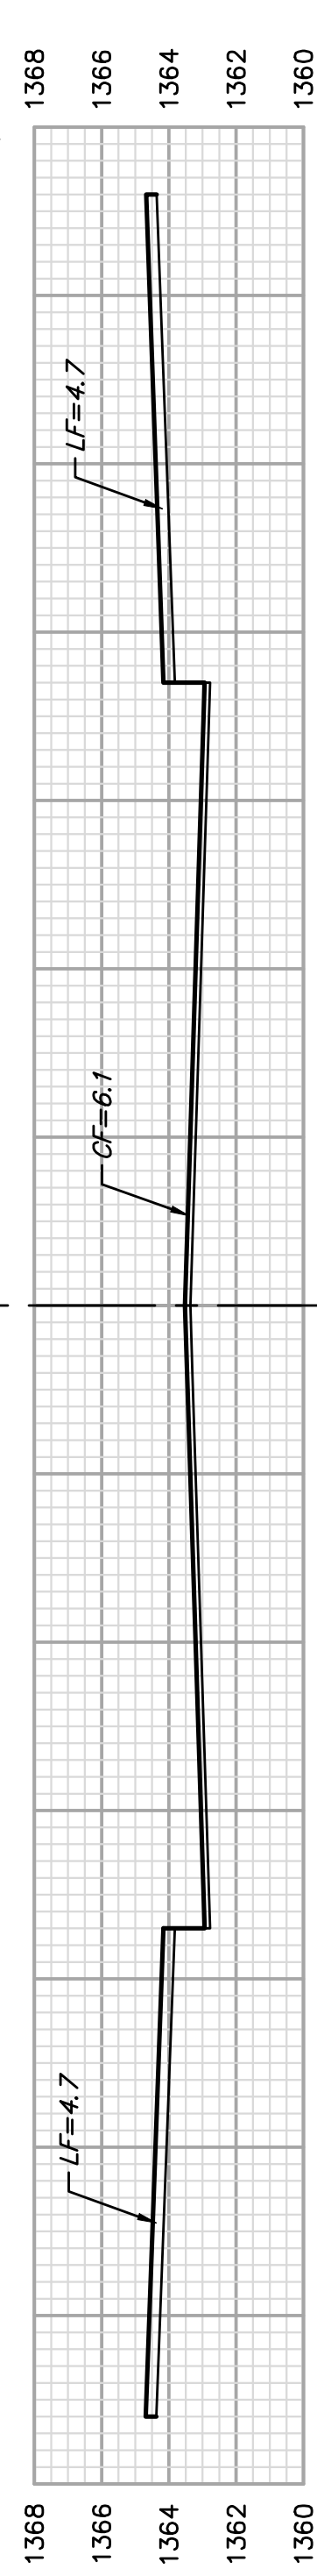


9+50

EXC = 35.2  
LF = 0.0  
CF = 0.0

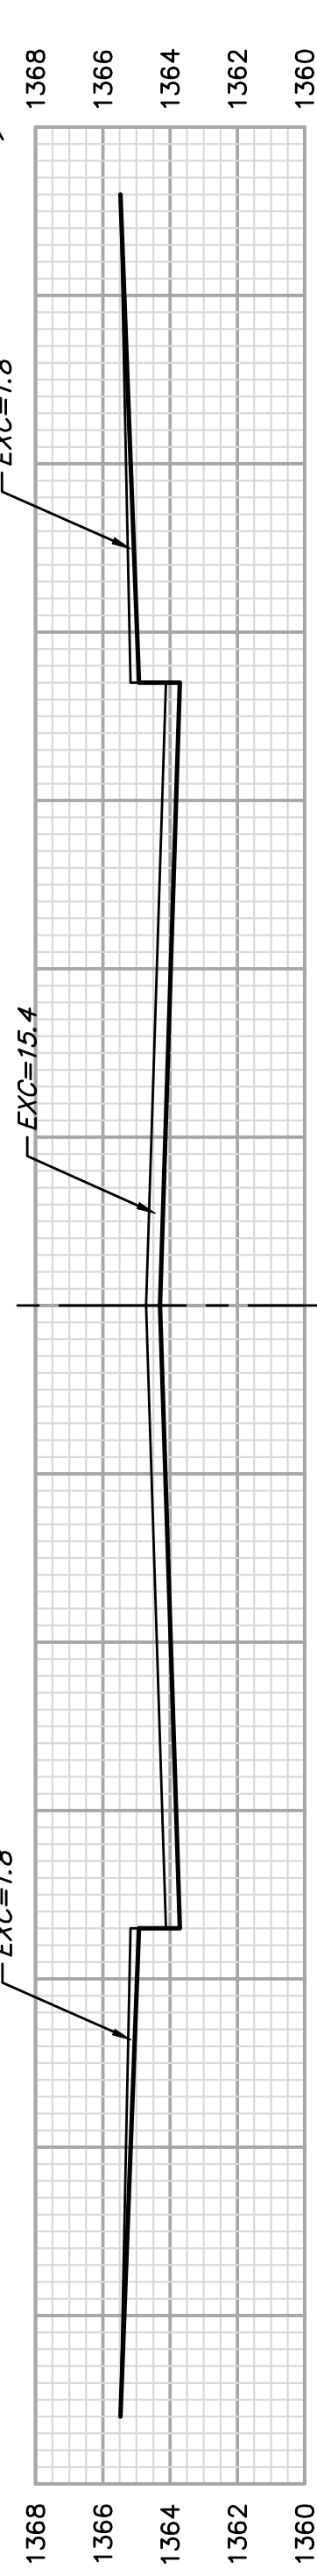


9+00

EXC = 35.2  
LF = 0.0  
CF = 0.0

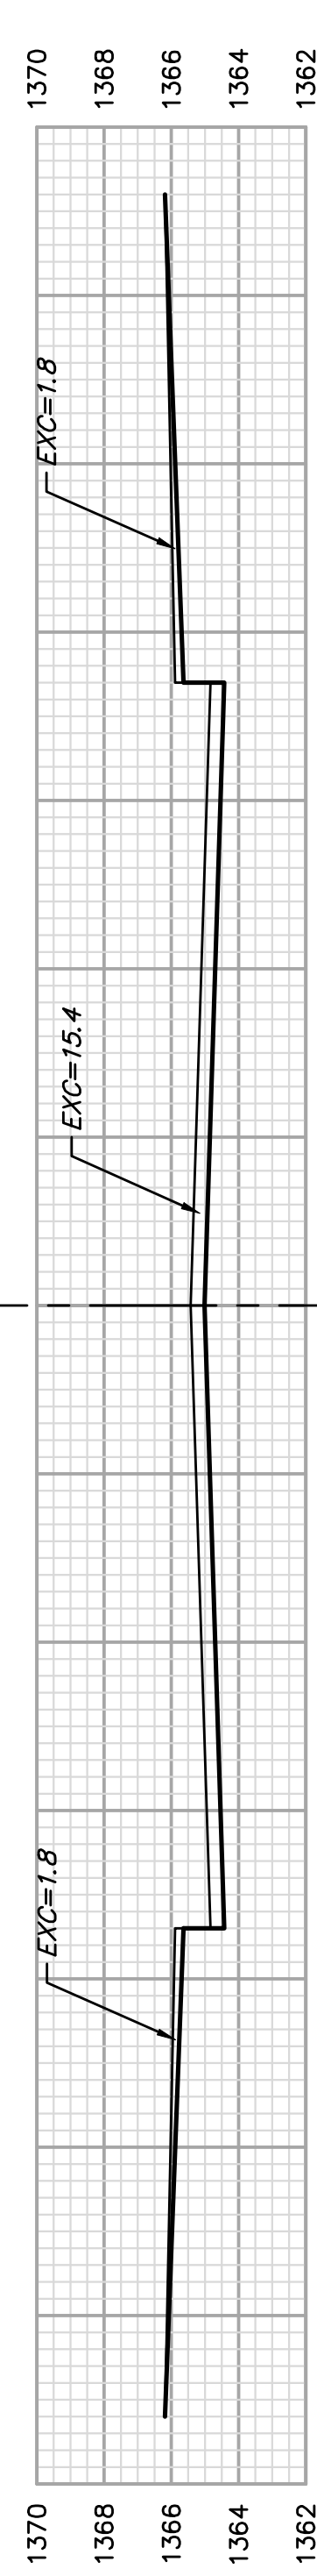


8+50

EXC = 35.2  
LF = 0.0  
CF = 0.0

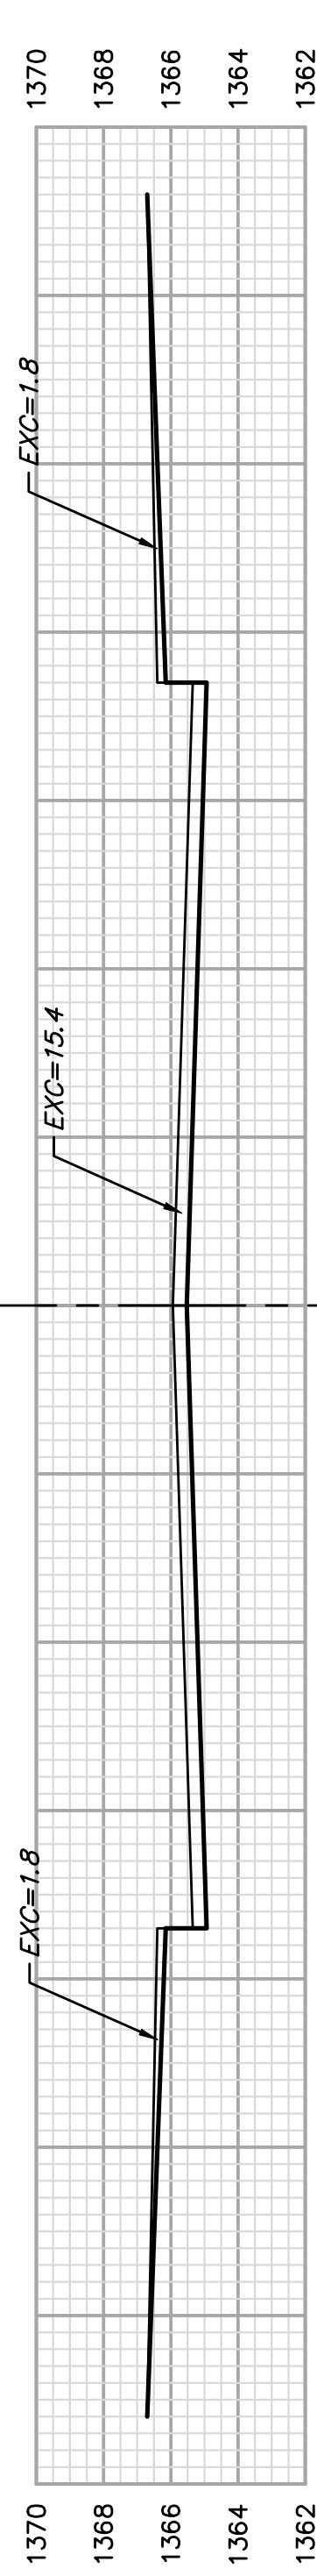


8+00

EXC = 35.2  
LF = 0.0  
CF = 0.0

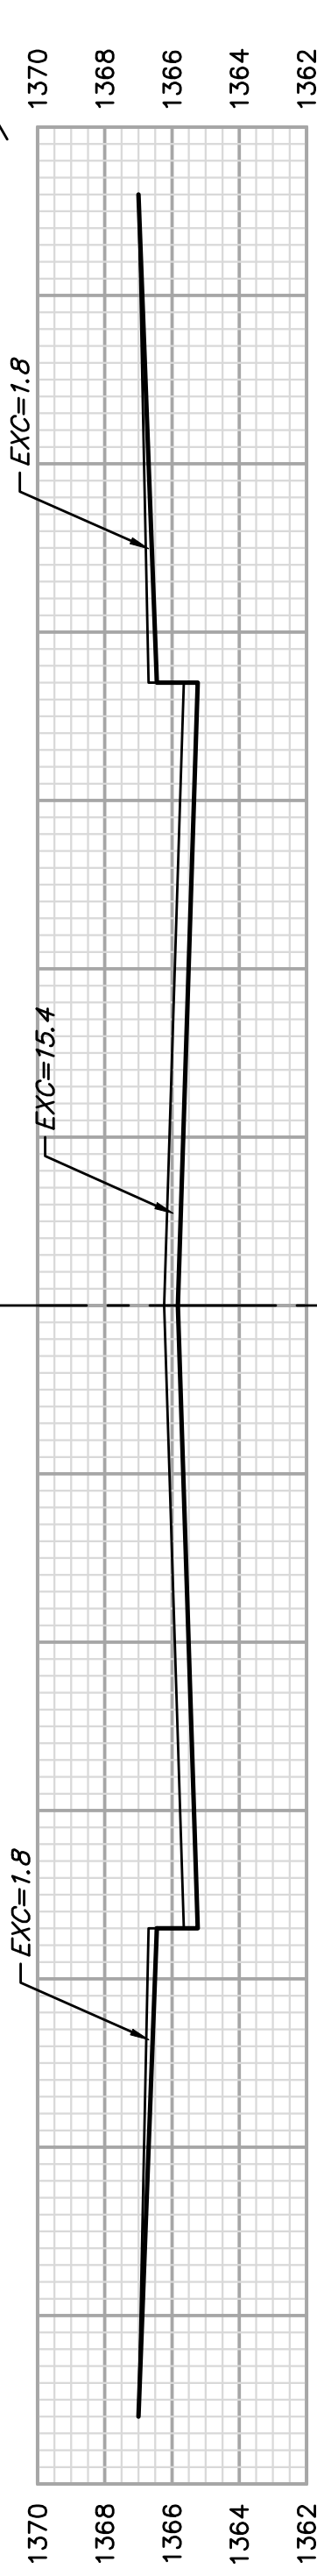


7+50

EXC = 35.2  
LF = 0.0  
CF = 0.0

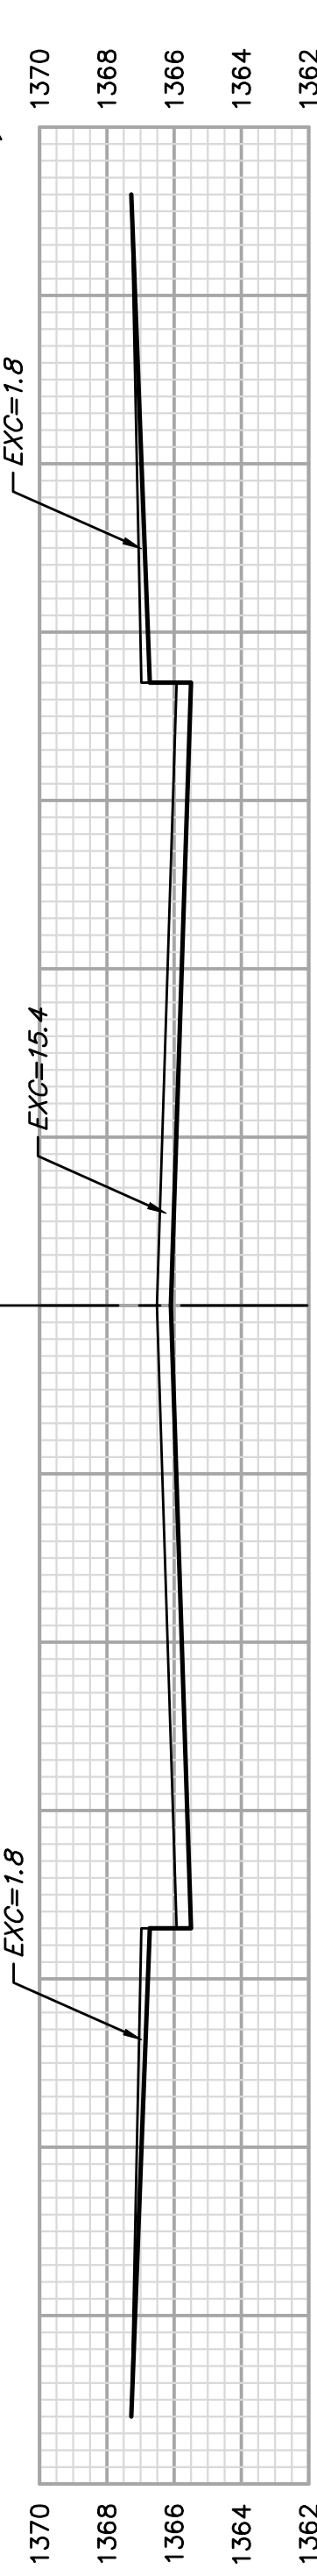


7+00

EXC = 35.2  
LF = 0.0  
CF = 0.0

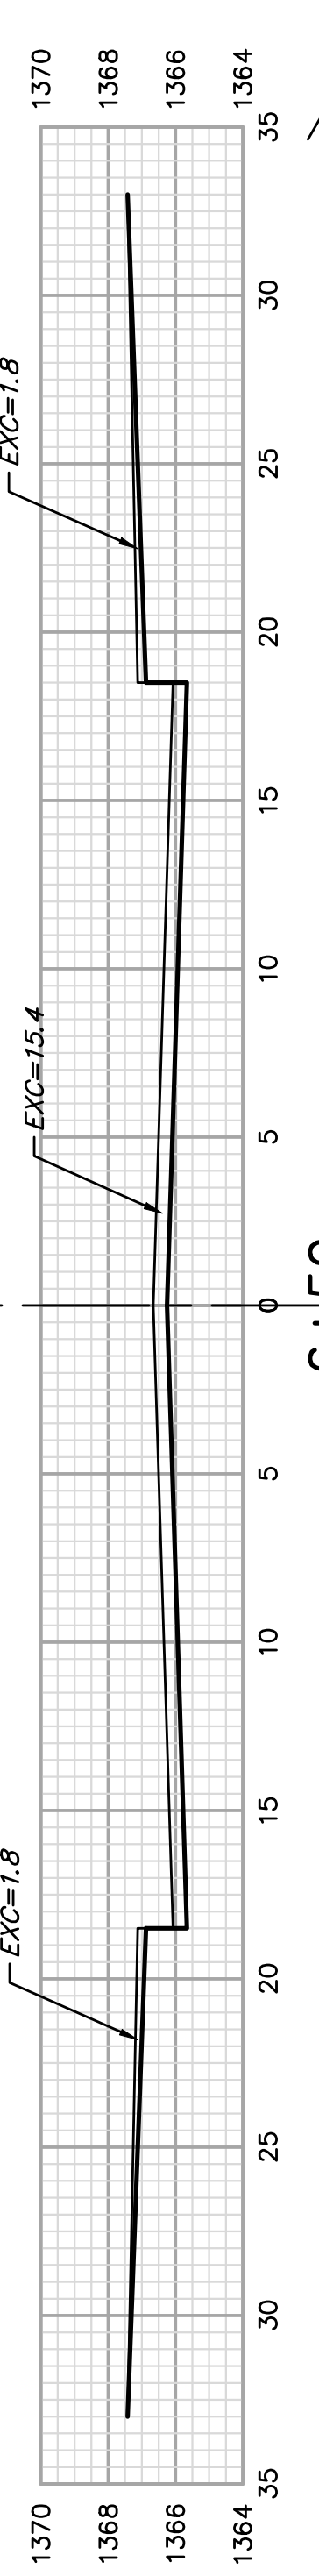


6+50

EXC = 35.2  
LF = 0.0  
CF = 0.0

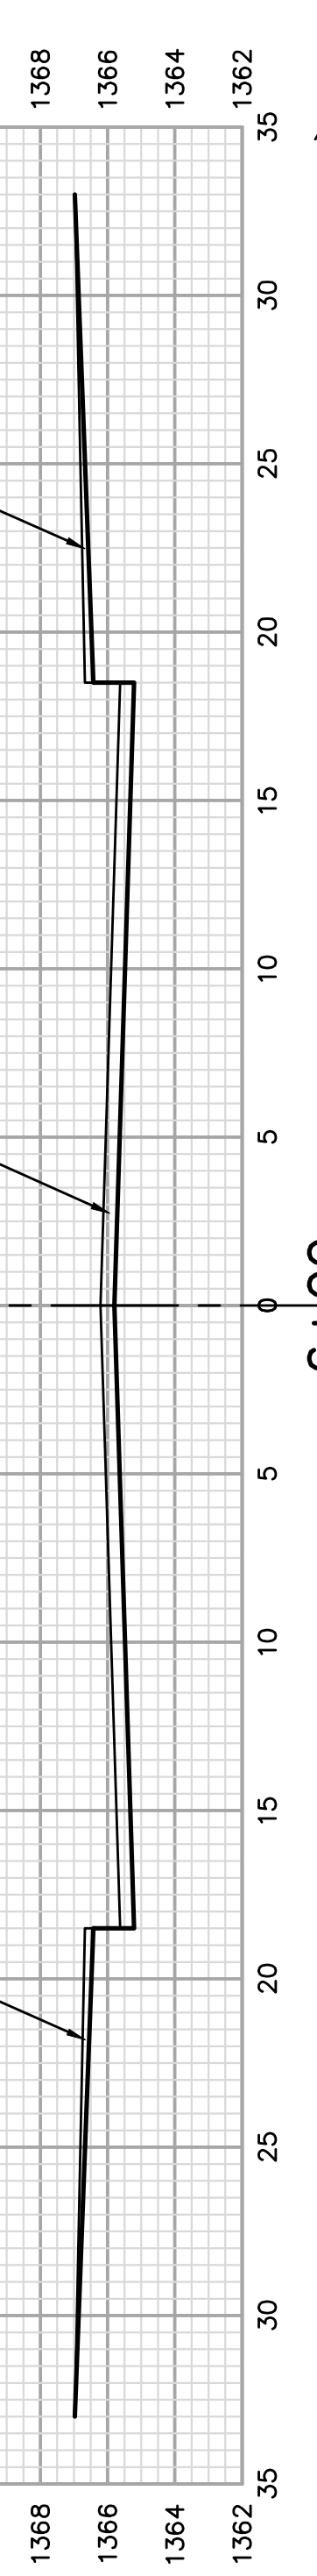

6+00

EXC = 35.2  
LF = 0.0  
CF = 0.0

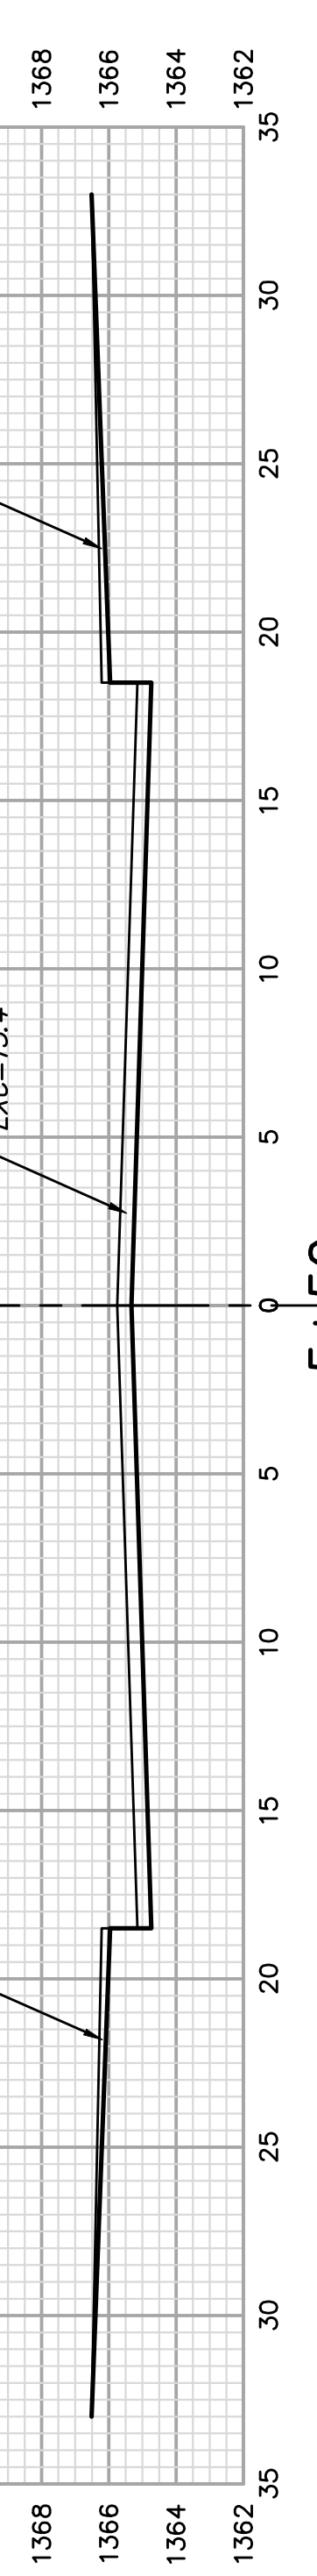

5+50

KENTUCKY LN.

WESTPORT

Sheet Totals  
Excavation = 418.1 C.Y.  
Loose Fill = 0.0 C.Y.  
Compacted Fill = 0.0 C.Y.

