



4+94.16

15.00' $\begin{matrix} EXC = 3.4 \\ LF = 0.0 \\ CF = 0.0 \end{matrix}$

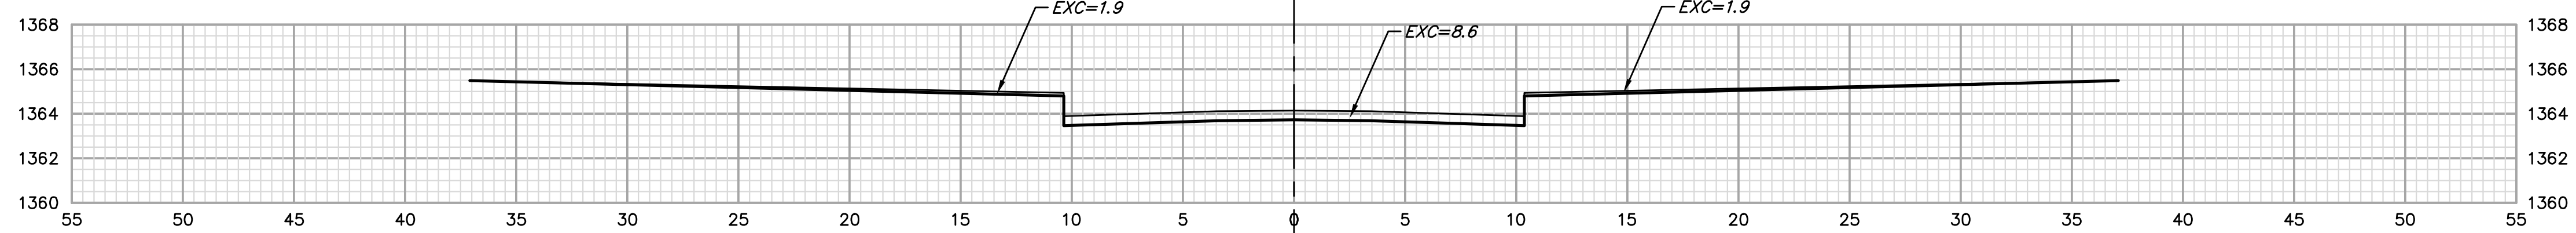


4+79.16

20.00' $\begin{matrix} EXC = 16.3 \\ LF = 0.0 \\ CF = 0.0 \end{matrix}$

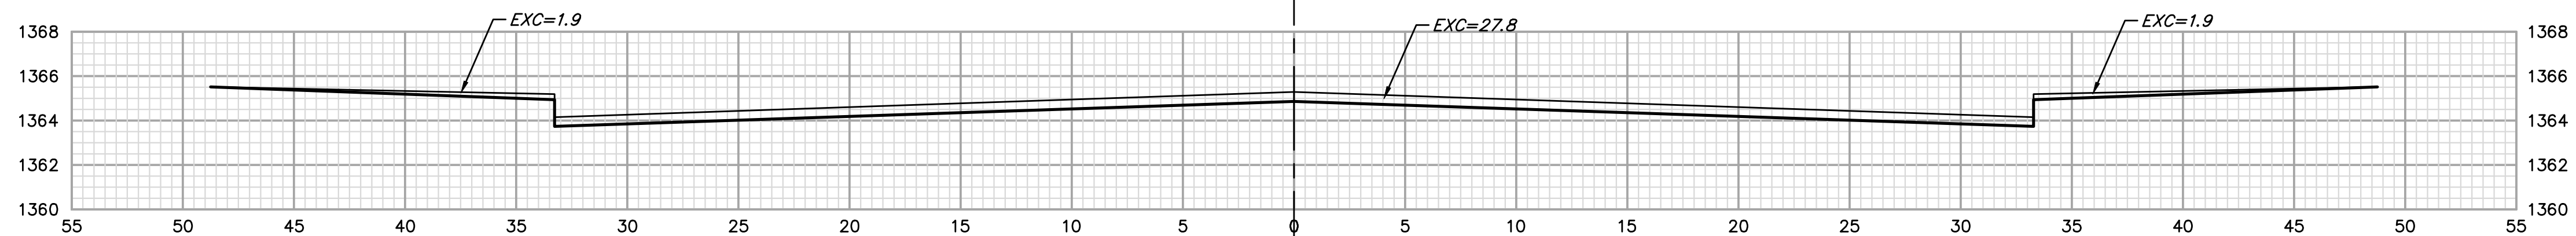


4+59.16

15.00' $\begin{matrix} EXC = 18.2 \\ LF = 0.0 \\ CF = 0.0 \end{matrix}$

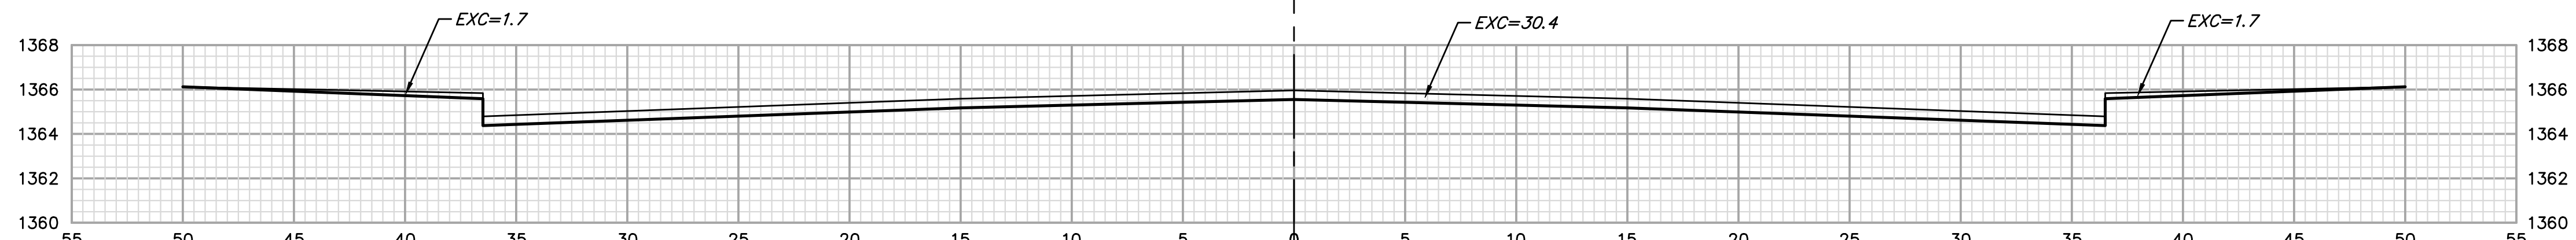


4+44.16

23.77' $\begin{matrix} EXC = 26.5 \\ LF = 0.0 \\ CF = 0.0 \end{matrix}$

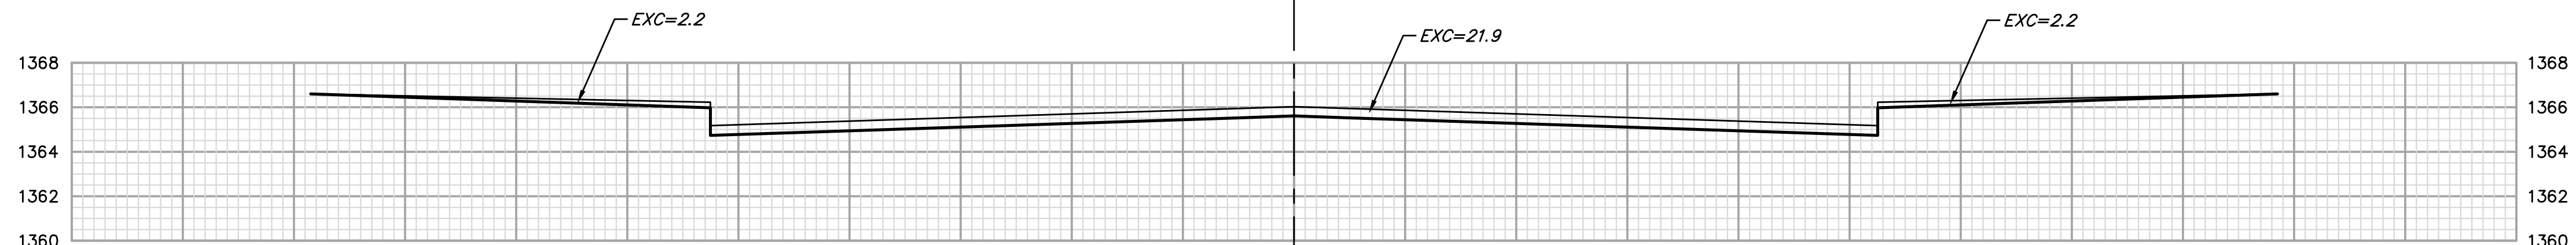

4+20.39

23.09' $\begin{matrix} EXC = 19.4 \\ LF = 0.0 \\ CF = 0.0 \end{matrix}$

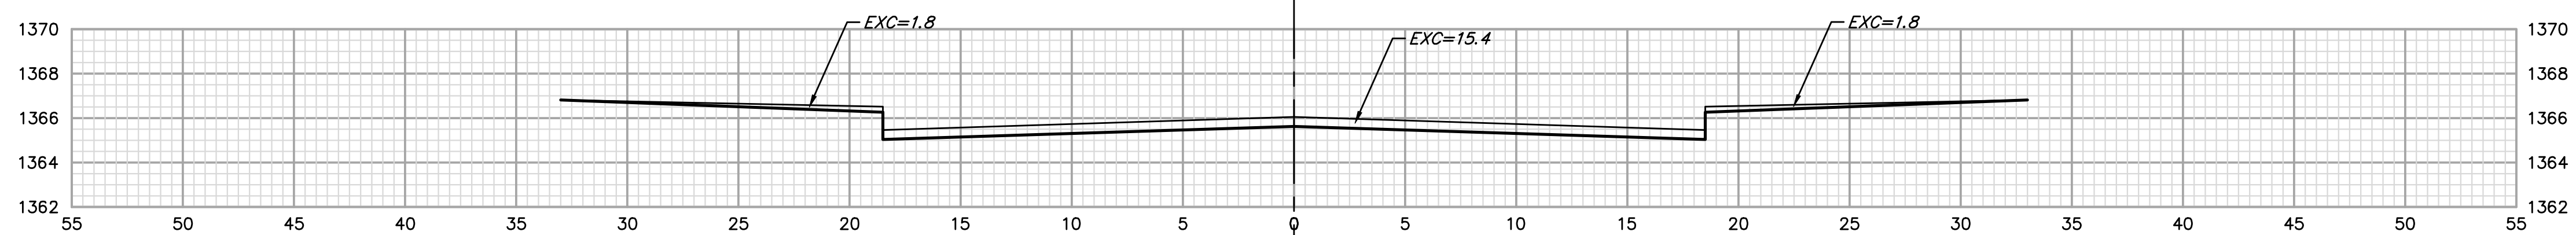

3+97.30

WILLOUGHBY CIR.

4

Sheet Totals
 Excavation = 86.7 C.Y.
 Loose Fill = 0.0 C.Y.
 Compacted Fill = 0.0 C.Y.

