



STATE	PROJECT NO.	YEAR	SHEET NO.	TOTAL SHEETS
KANSAS	472 84614	:	7	534

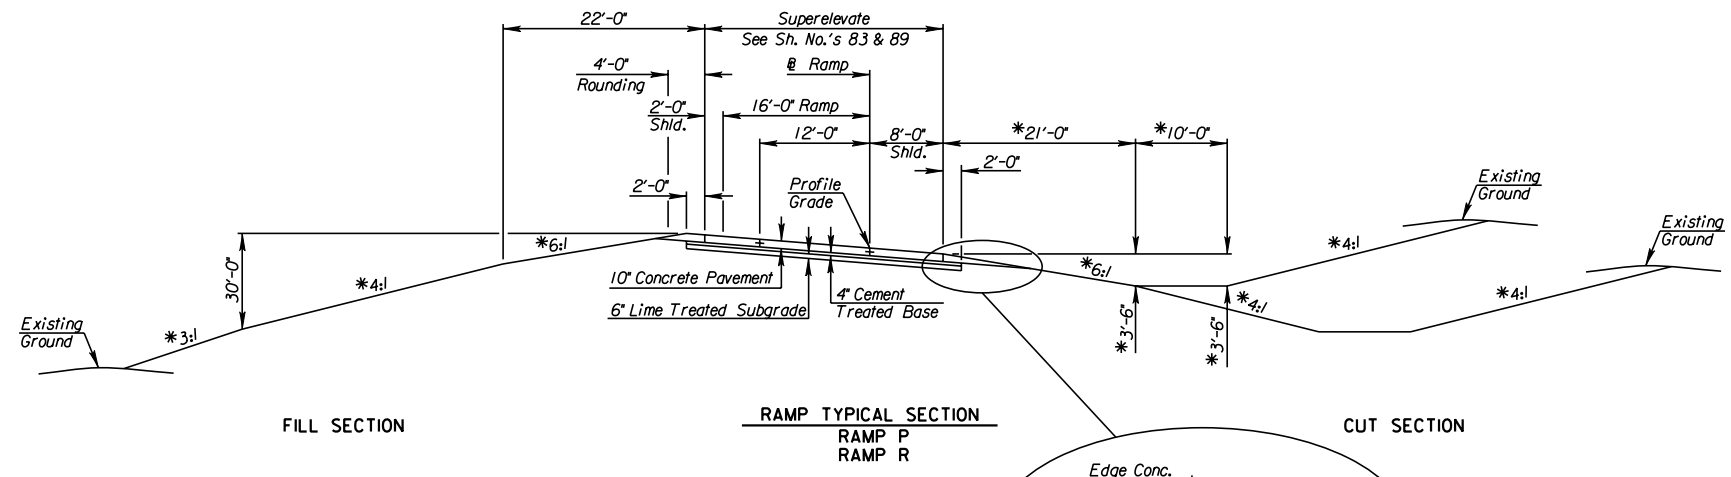


Note: Intersection of all slope lines shall be softened and rounded for pleasing appearance.


\* Dimensions and slopes for standard ditches and fills. See plan and cross-sections for variations.

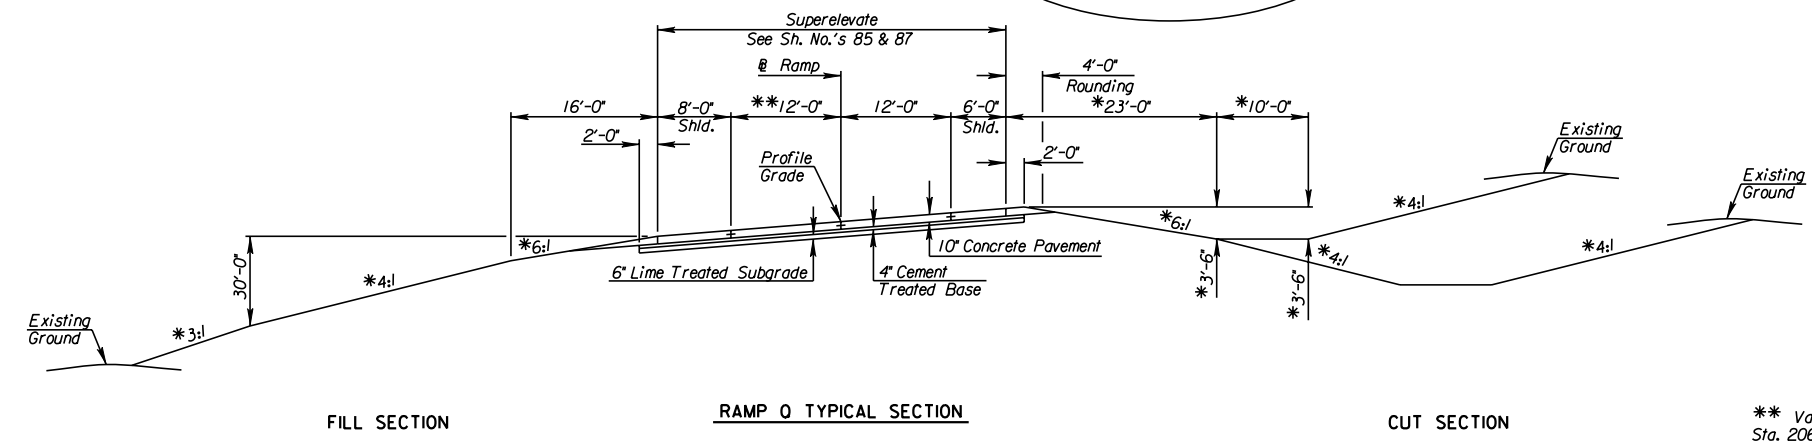

\*\* Varies from 0' to 12'  
Sta. 20633+46.93 to Sta. 20638+96.93

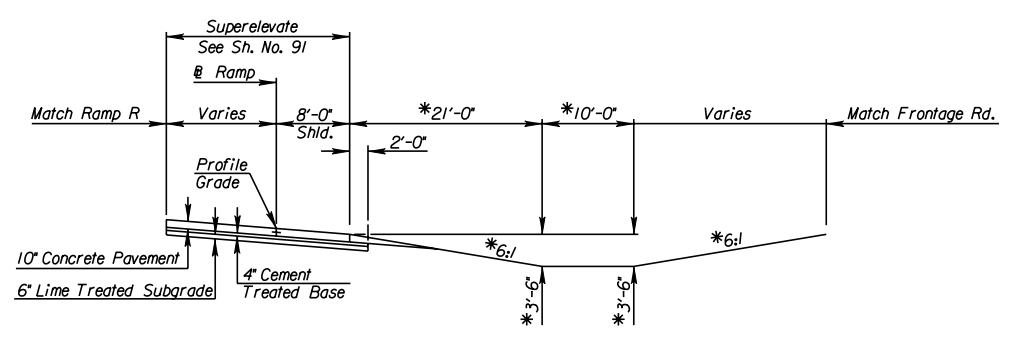

RAMP S TYPICAL SECTION  
Sta. 10646+16.49 to Sta. 10651+50

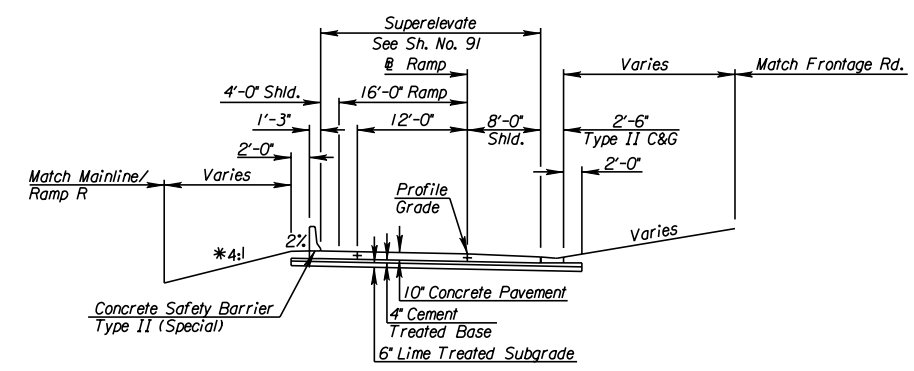

RAMP S TYPICAL SECTION  
Sta. 10651+50 to Sta. 10658+50.81

CITY OF WICHITA  
RAMP  
TYPICAL SECTIONS

10:38:37 AM  
 2/9/2011  
 I:\35766A\Cadd\Sheets\Roadway\Typ\EK2MLTYP04.dgn  
 SURV. - PLOT CADD DES. - DR. - TR. - CKD. - APP.