


|        |             |      |           |              |
|--------|-------------|------|-----------|--------------|
| STATE  | PROJECT NO. | YEAR | SHEET NO. | TOTAL SHEETS |
| KANSAS | 472 84614   | :    | 29        | 534          |

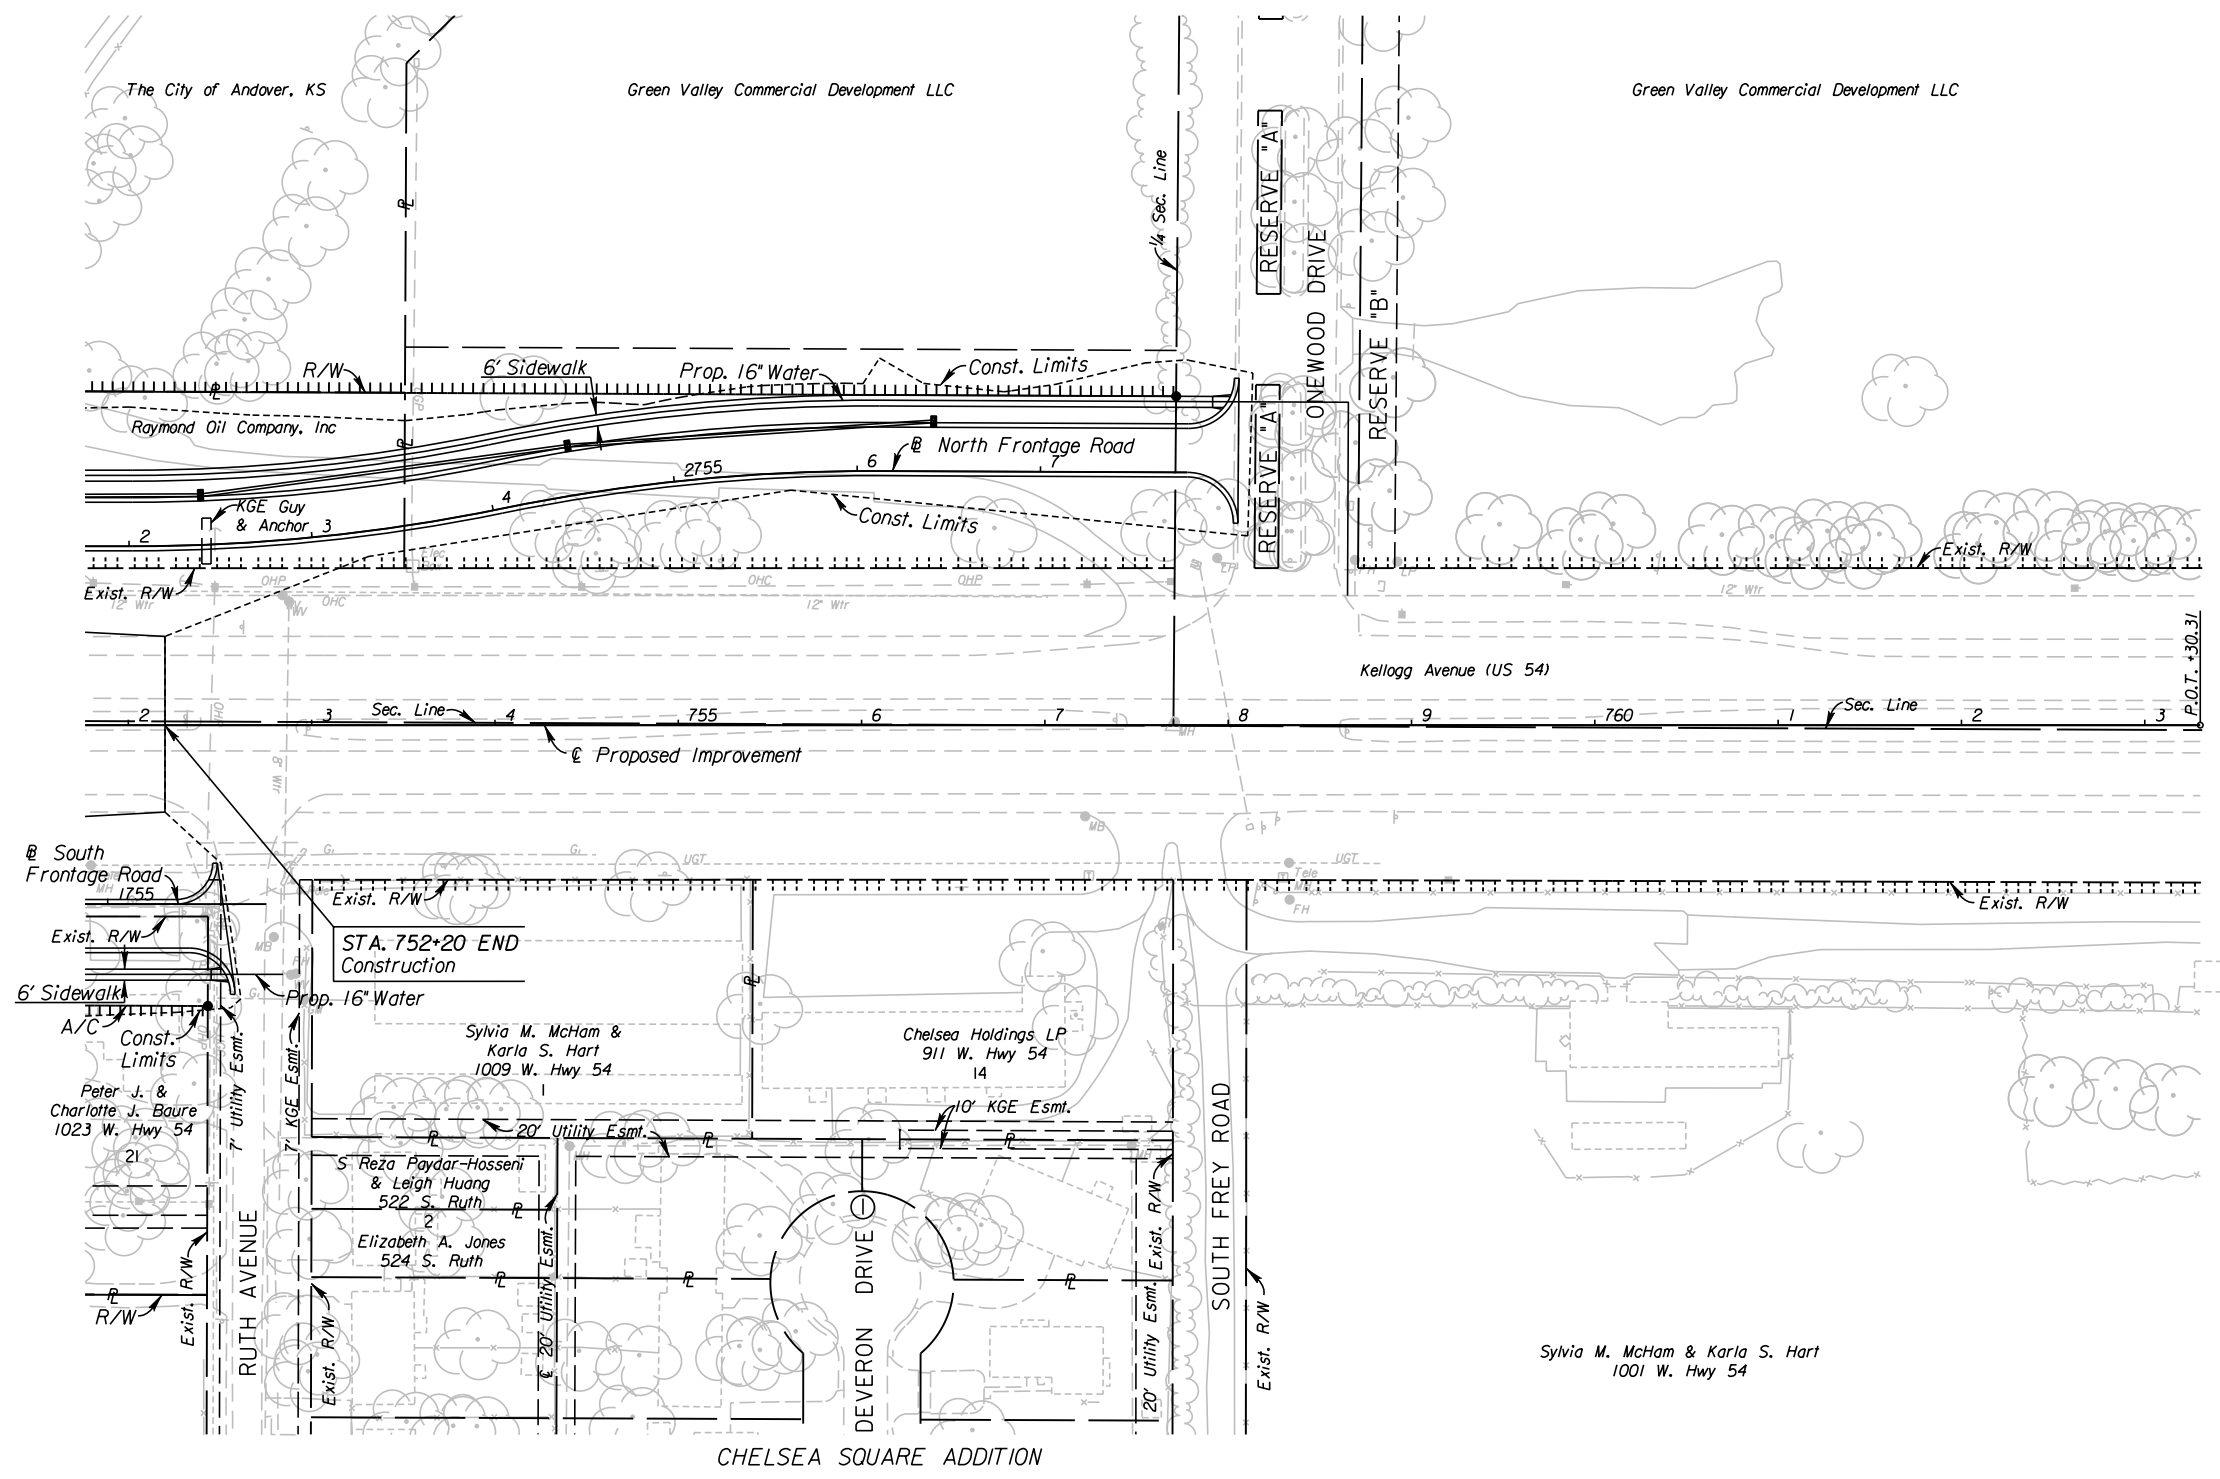

10:57:36 AM  
 2/25/2011  
 T:\35766A\Cadd\Sheets\Roadway\EK2MLP\NO.dgn  
 SURV. - PLOT CADD DES. - DR. - TR. - CKD. - APP.

**UTILITIES**

|                   |                       |
|-------------------|-----------------------|
| Cable             | Cox Communications    |
| Gas               | Kansas Gas Service    |
| Power             | Westar                |
| Sanitary Sewer    | Wichita Water & Sewer |
| Storm Water Sewer | Wichita Water & Sewer |
| Telephone         | AT&T                  |
| Water             | Wichita Water & Sewer |

See Sh. No's. 102 - 130 for SWS Plans.  
 See Sh. No's. 140 - 162 for Water Plans.

**CITY OF WICHITA**  
 EAST KELLOGG  
 PLAN  
 STA. 752+00 TO STA. 752+20