


STATE	PROJECT NO.	YEAR	SHEET NO.	TOTAL SHEETS
KANSAS	472 84614	.	35	534

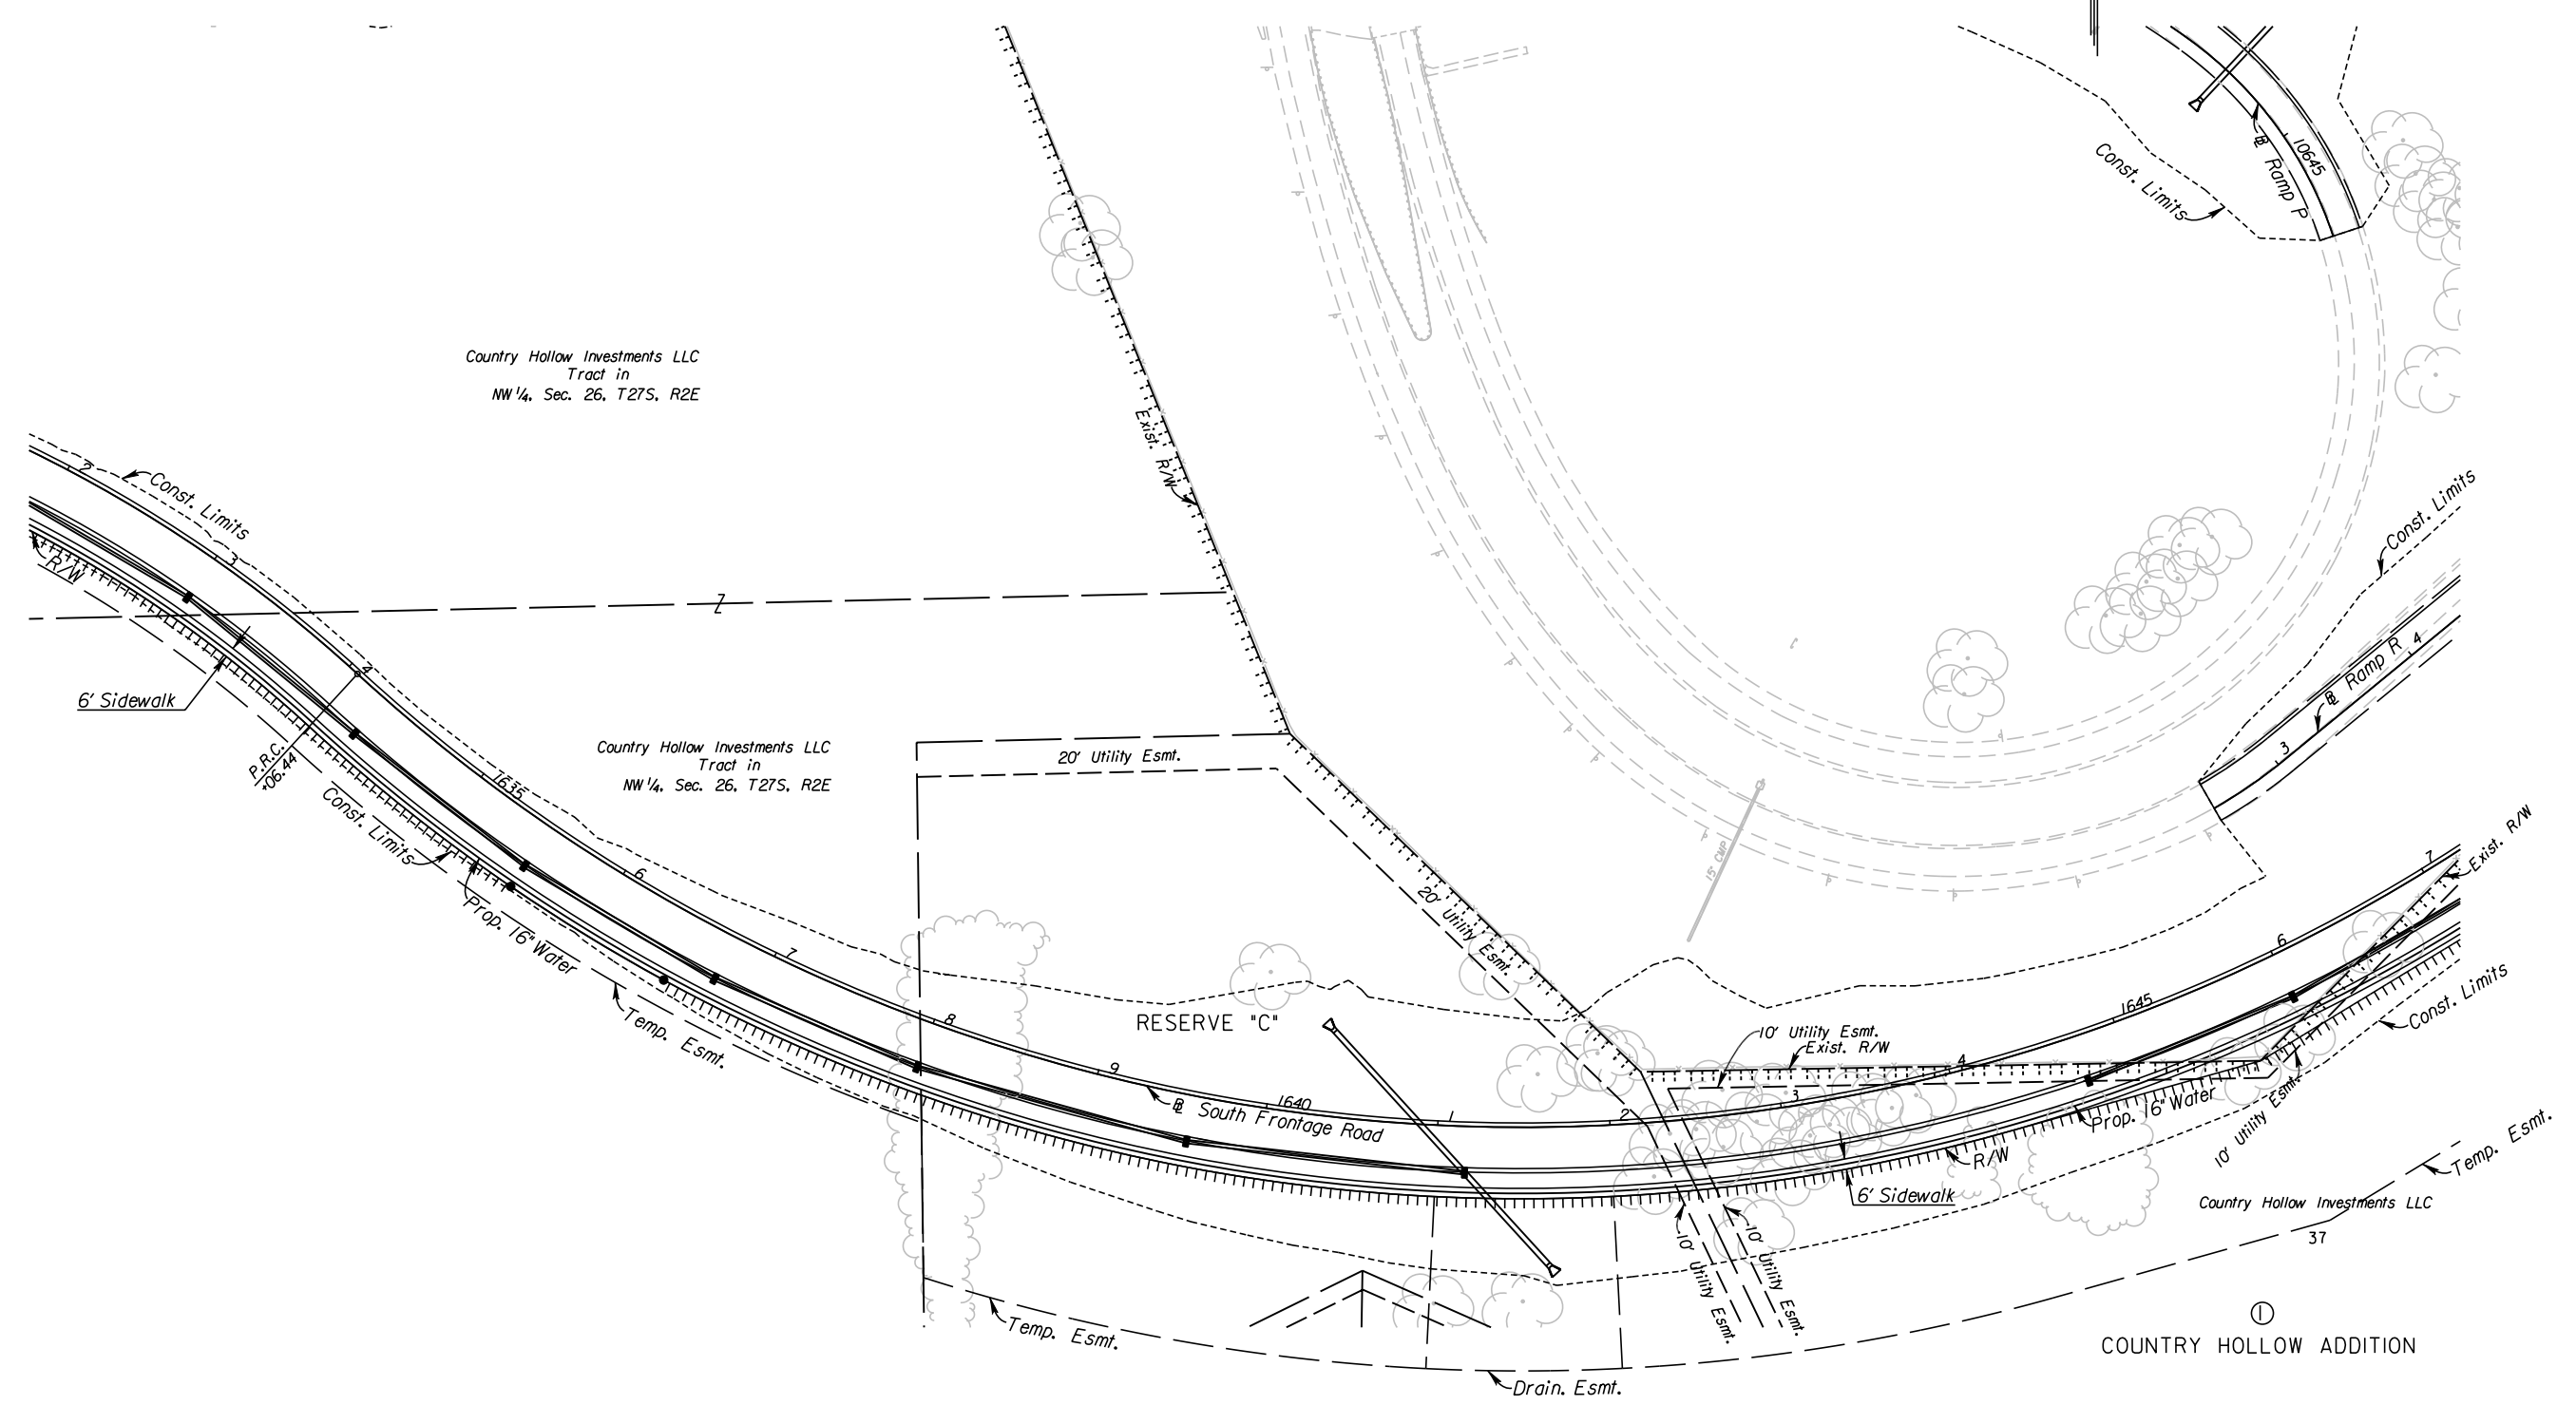

**UTILITIES**

Power	Westar
Storm Water	Wichita Water & Sewer
Sewer	AT&T
Telephone	Wichita Water & Sewer
Water	

See Sh. No's. 102-130 for SWS Plans.  
See Sh. No's. 140-162 for Water Plans.

**CITY OF WICHITA**  
SOUTH FRONTAGE ROAD  
PLAN  
STA. 1632+00 TO STA. 1647+00

3:38:42 PM  
 2/23/2011  
 G:\W06\0035\Road\35766A-Project 11\Design Management\CADD\Borders\EK2FSPIN04.dgn  
 SURV. PLOT CADD DES. DR. TR. CKD. APP.