


STATE	PROJECT NO.	YEAR	SHEET NO.	TOTAL SHEETS
KANSAS	472 84614	.	37	534

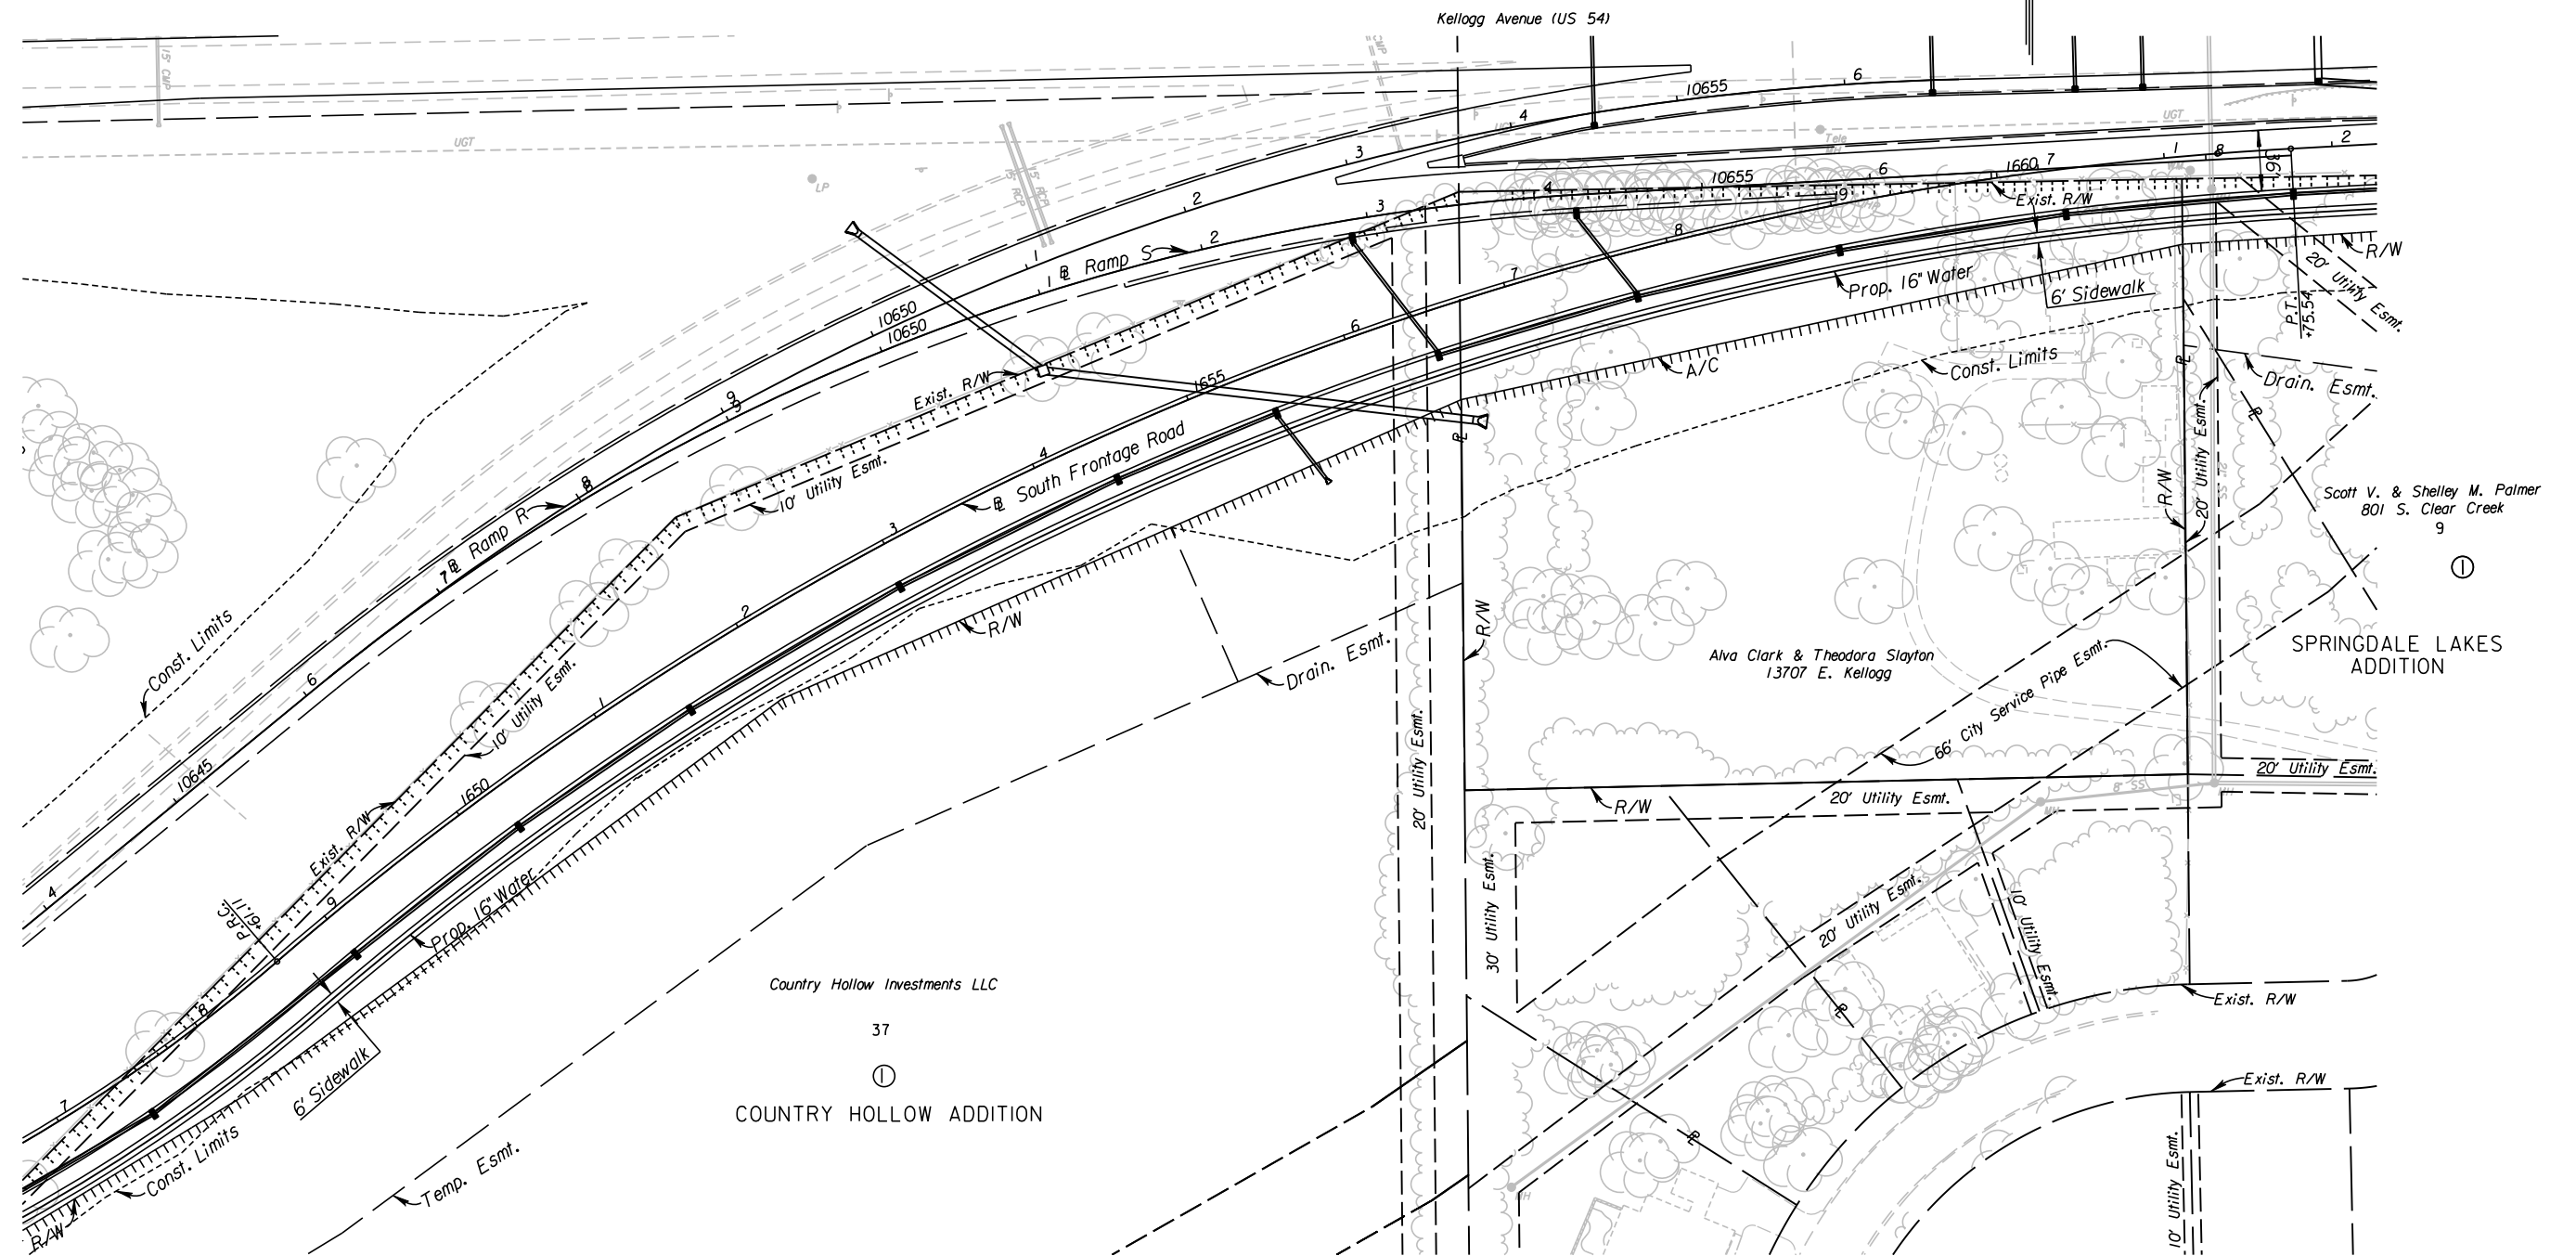

Country Hollow Investments LLC
 37
 ①
 COUNTRY HOLLOW ADDITION

Alva Clark & Theodora Slayton
 13707 E. Kellogg

Scott V. & Shelley M. Palmer
 801 S. Clear Creek
 9
 ①
 SPRINGDALE LAKES ADDITION

- UTILITIES**
- | | |
|-------------|------------------------|
| Gas2 | Southern Star Pipeline |
| Power | Westar |
| Storm Water | Wichita Water & Sewer |
| Sewer | Wichita Water & Sewer |
| Telephone | AT&T |
| Water | Wichita Water & Sewer |

See Sh. No's. 102-130 for SWS Plans.
 See Sh. No's. 140-162 for Water Plans.

CITY OF WICHITA
 SOUTH FRONTAGE ROAD
 PLAN
 STA. 1647+00 TO STA. 1662+00

3:38:51 PM
 2/23/2011
 G:\W06\0035\Road\35766A-Project 11\Design Management\CADD\Bose\Border.s\EK2FSP\N05.dgn
 SURV. PLOT CADD DES. DR. TR. CKD. APP.